

SCALE: 1" = 50'

Wabasso Lake
W.S. 886.5

OSCAR H. OLSON

CLARENCE KELLY

EXISTING DITCH


PROP. LINE

T. H. 10-62

36" S.C.P. CULVERT

CULVERT

NO. 1/4 COR. SEC. 26, T. 30N, R. 23W.
658.97

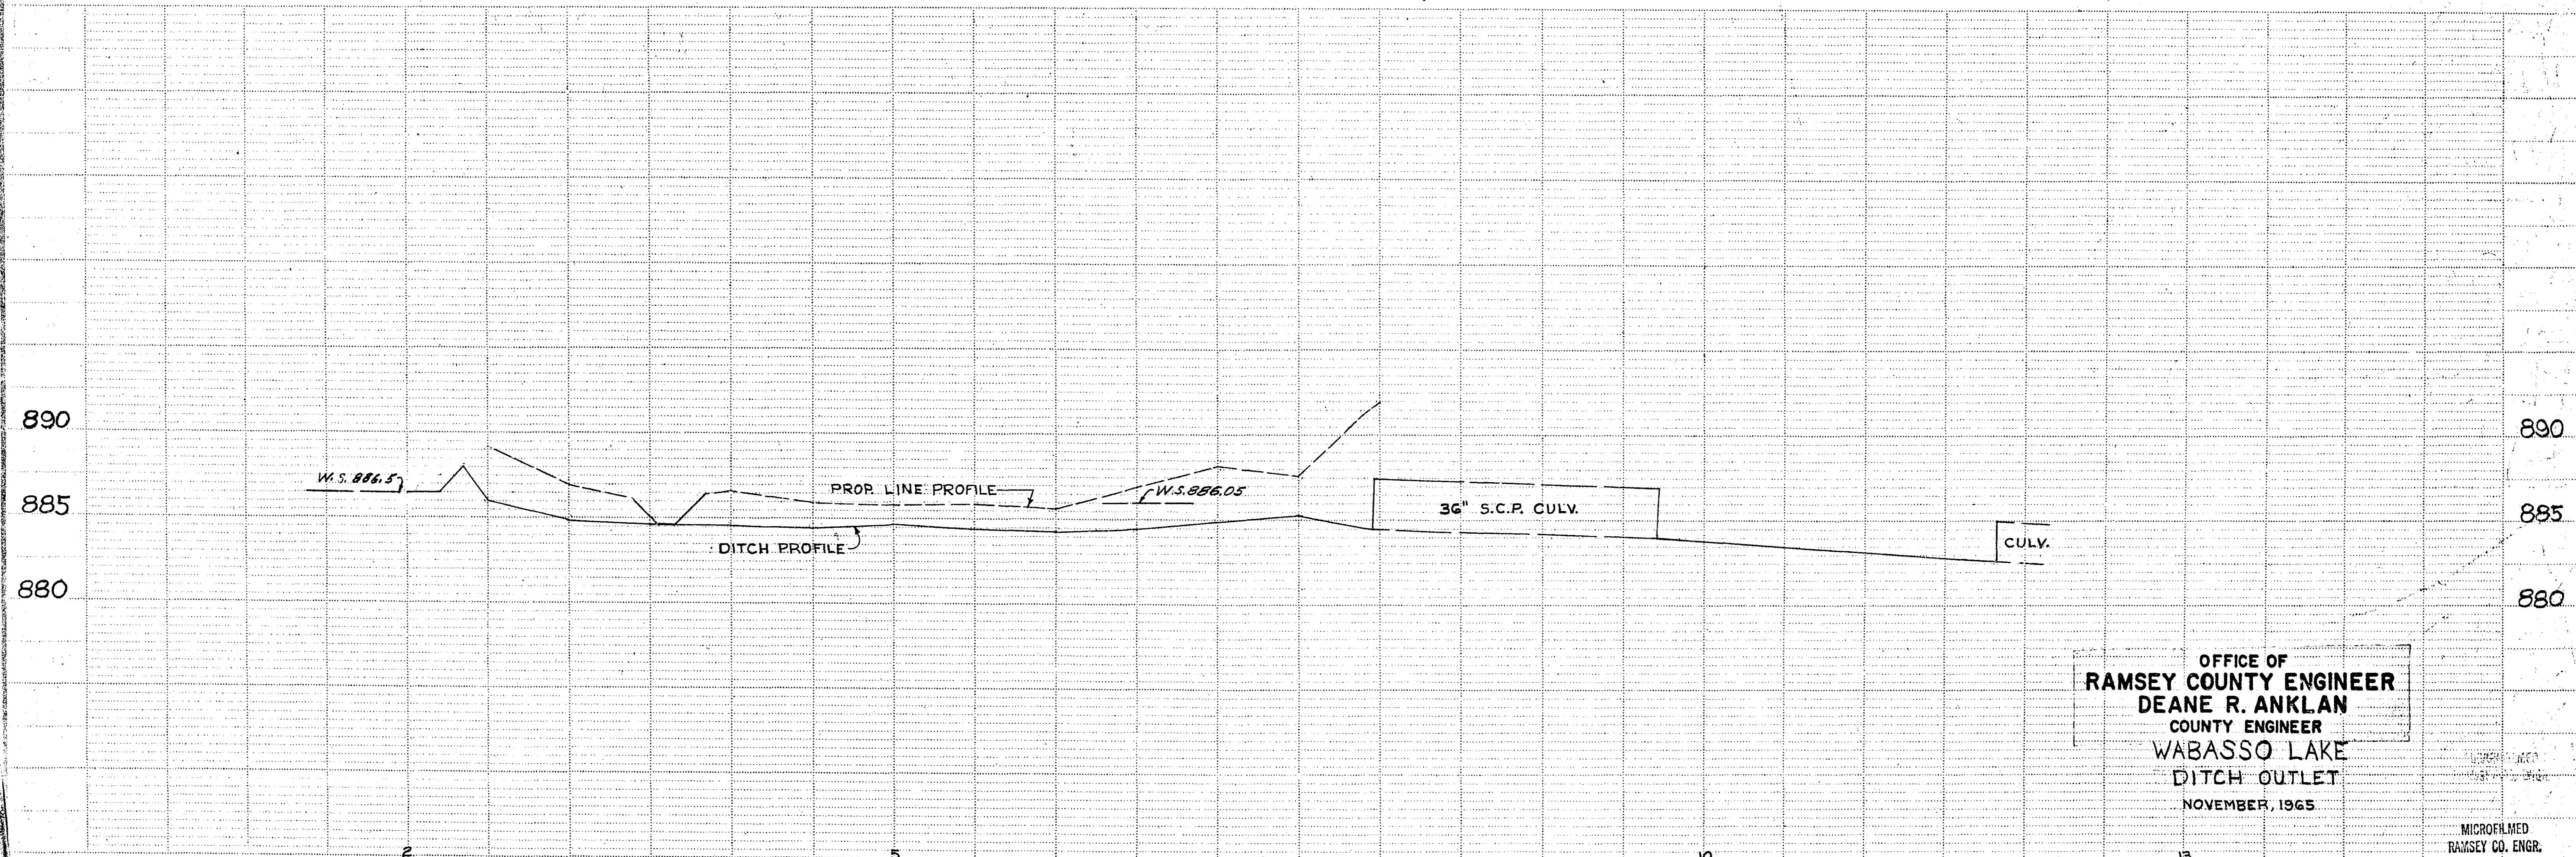

OFFICE OF
RAMSEY COUNTY ENGINEER
DEANE R. ANKLAN
 COUNTY ENGINEER
 WABASSO LAKE
 DITCH OUTLET
 NOVEMBER, 1965

MICROFILMED
RAMSEY CO. ENGR.