


See Map of Lake Johanna - Long Lake Connection

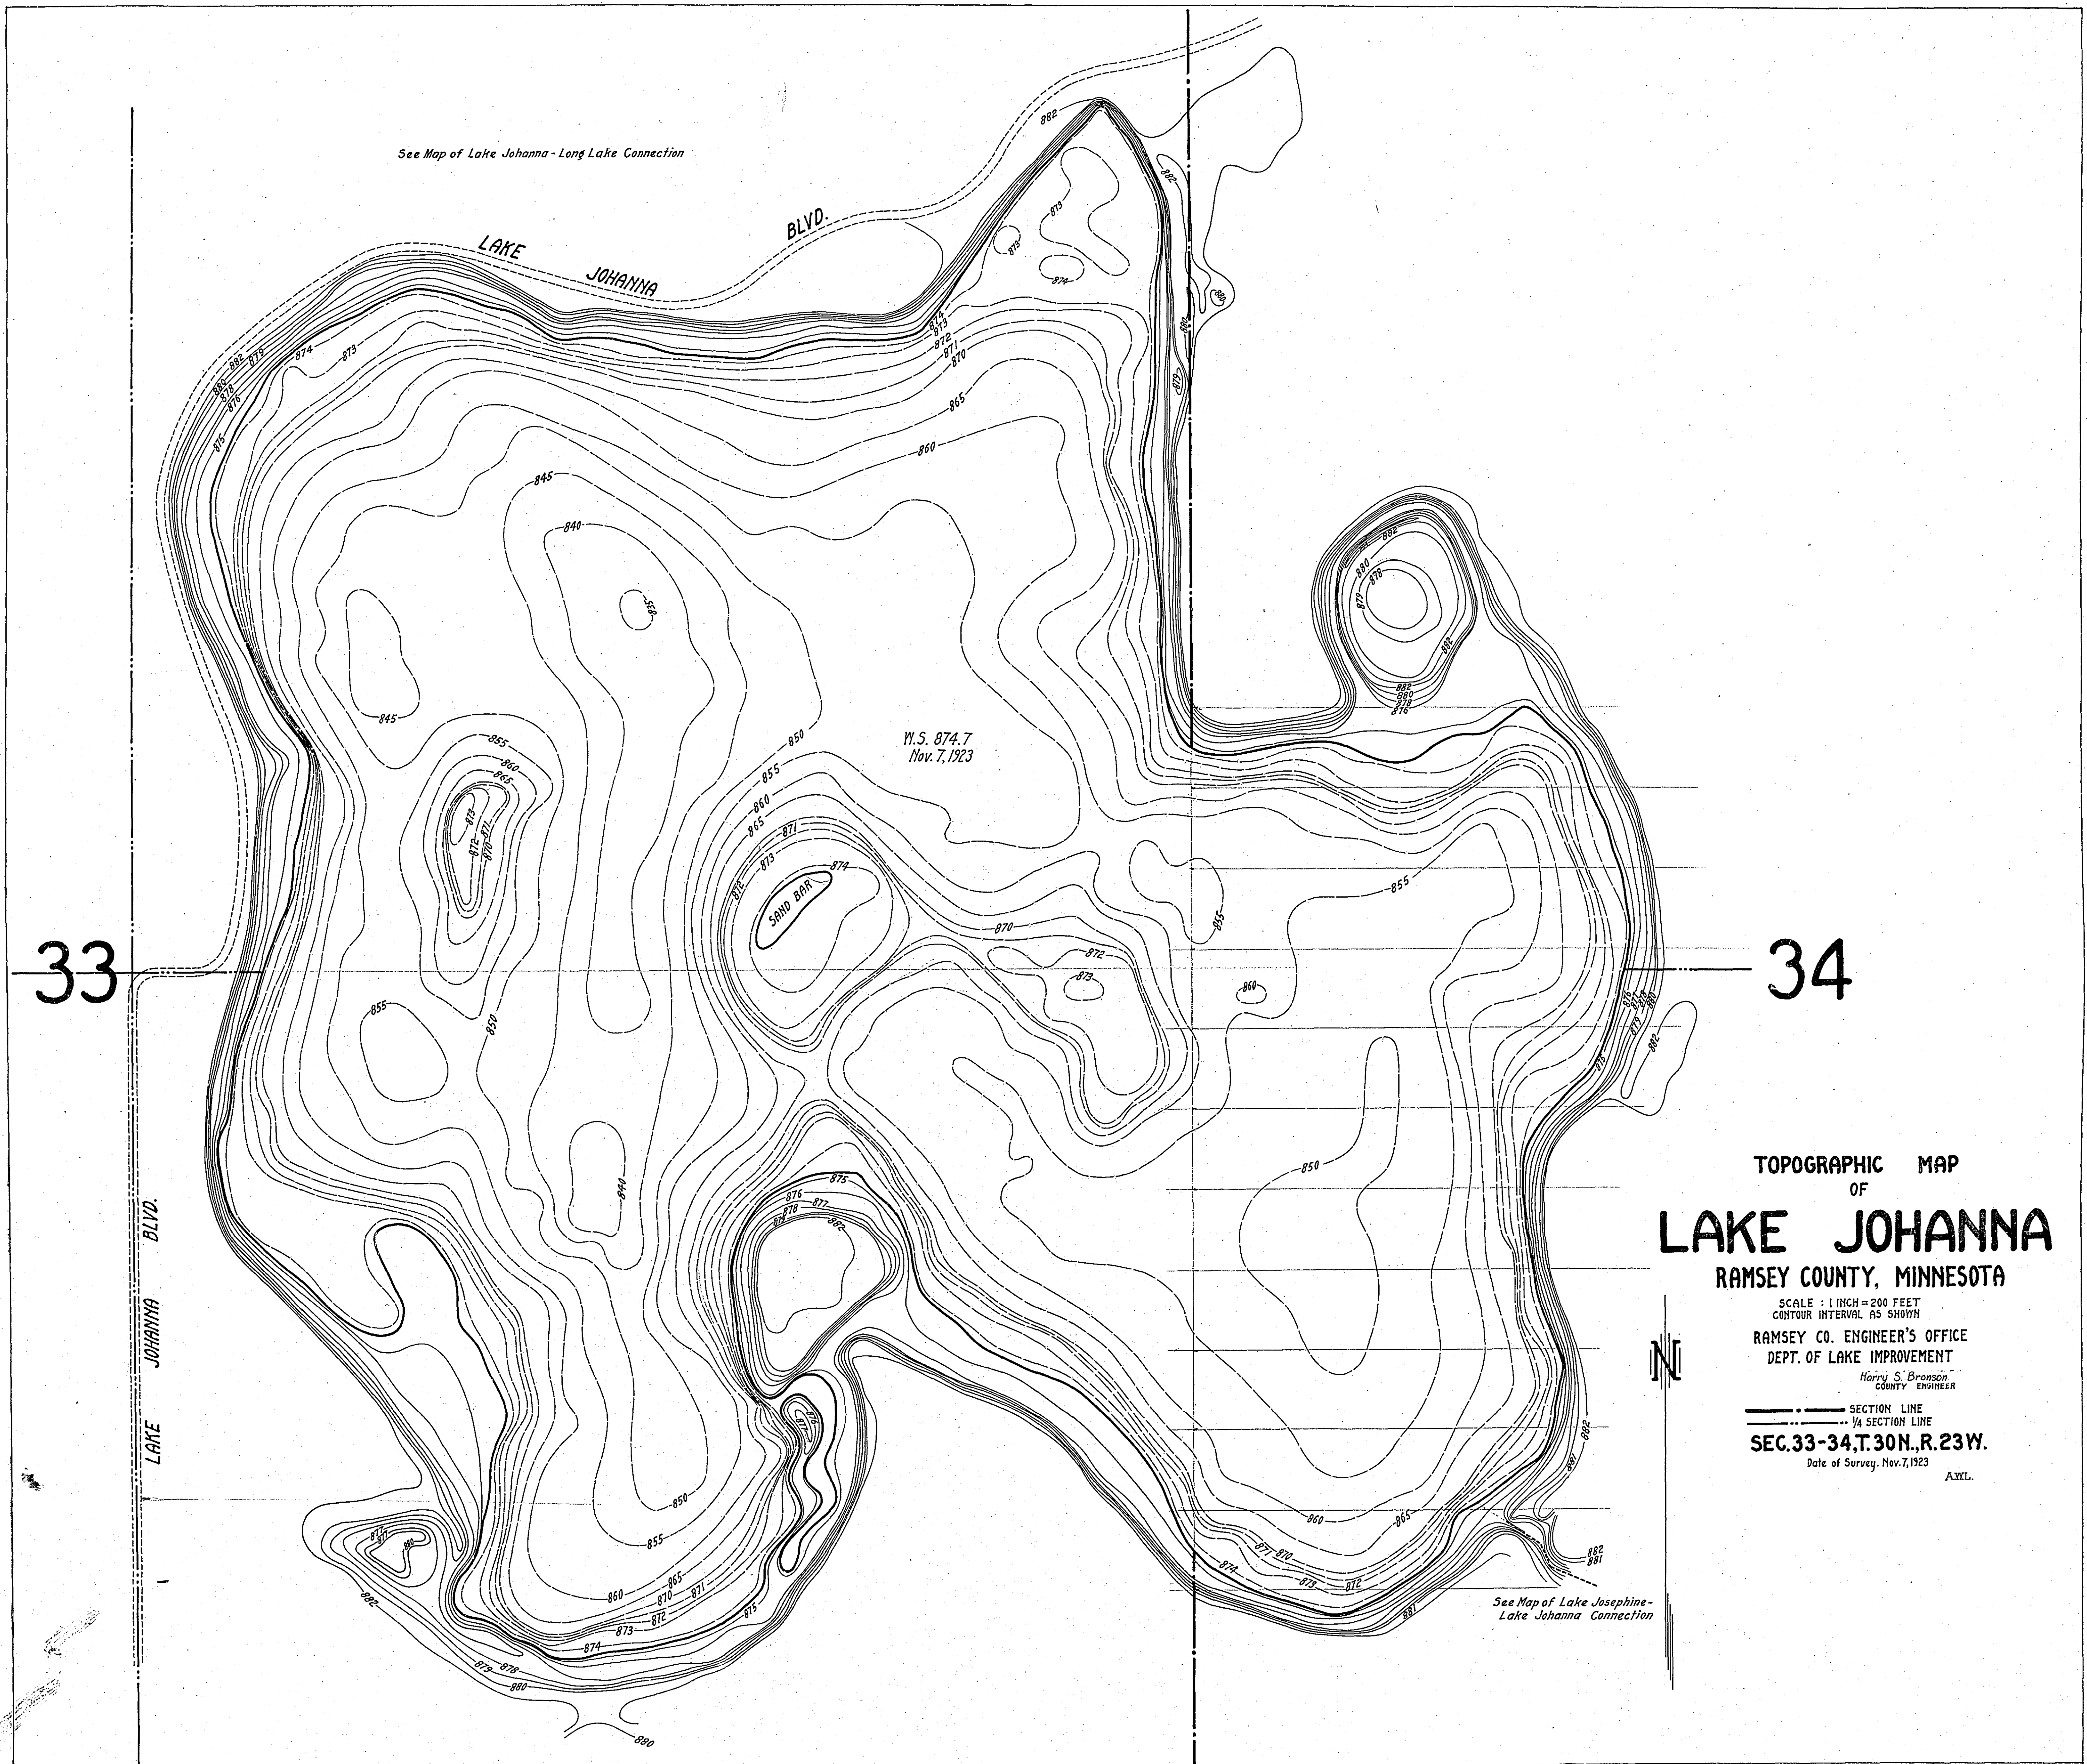

TOPOGRAPHIC MAP
OF
LAKE JOHANNA
RAMSEY COUNTY, MINNESOTA

SCALE : 1 INCH = 200 FEET
CONTOUR INTERVAL AS SHOWN

RAMSEY CO. ENGINEER'S OFFICE
DEPT. OF LAKE IMPROVEMENT
Harry S. Bronson
COUNTY ENGINEER

SECTION LINE
1/4 SECTION LINE
SEC. 33-34, T. 30N., R. 23W.
Date of Survey, Nov. 7, 1923
A3XL

See Map of Lake Josephine -
Lake Johanna Connection