
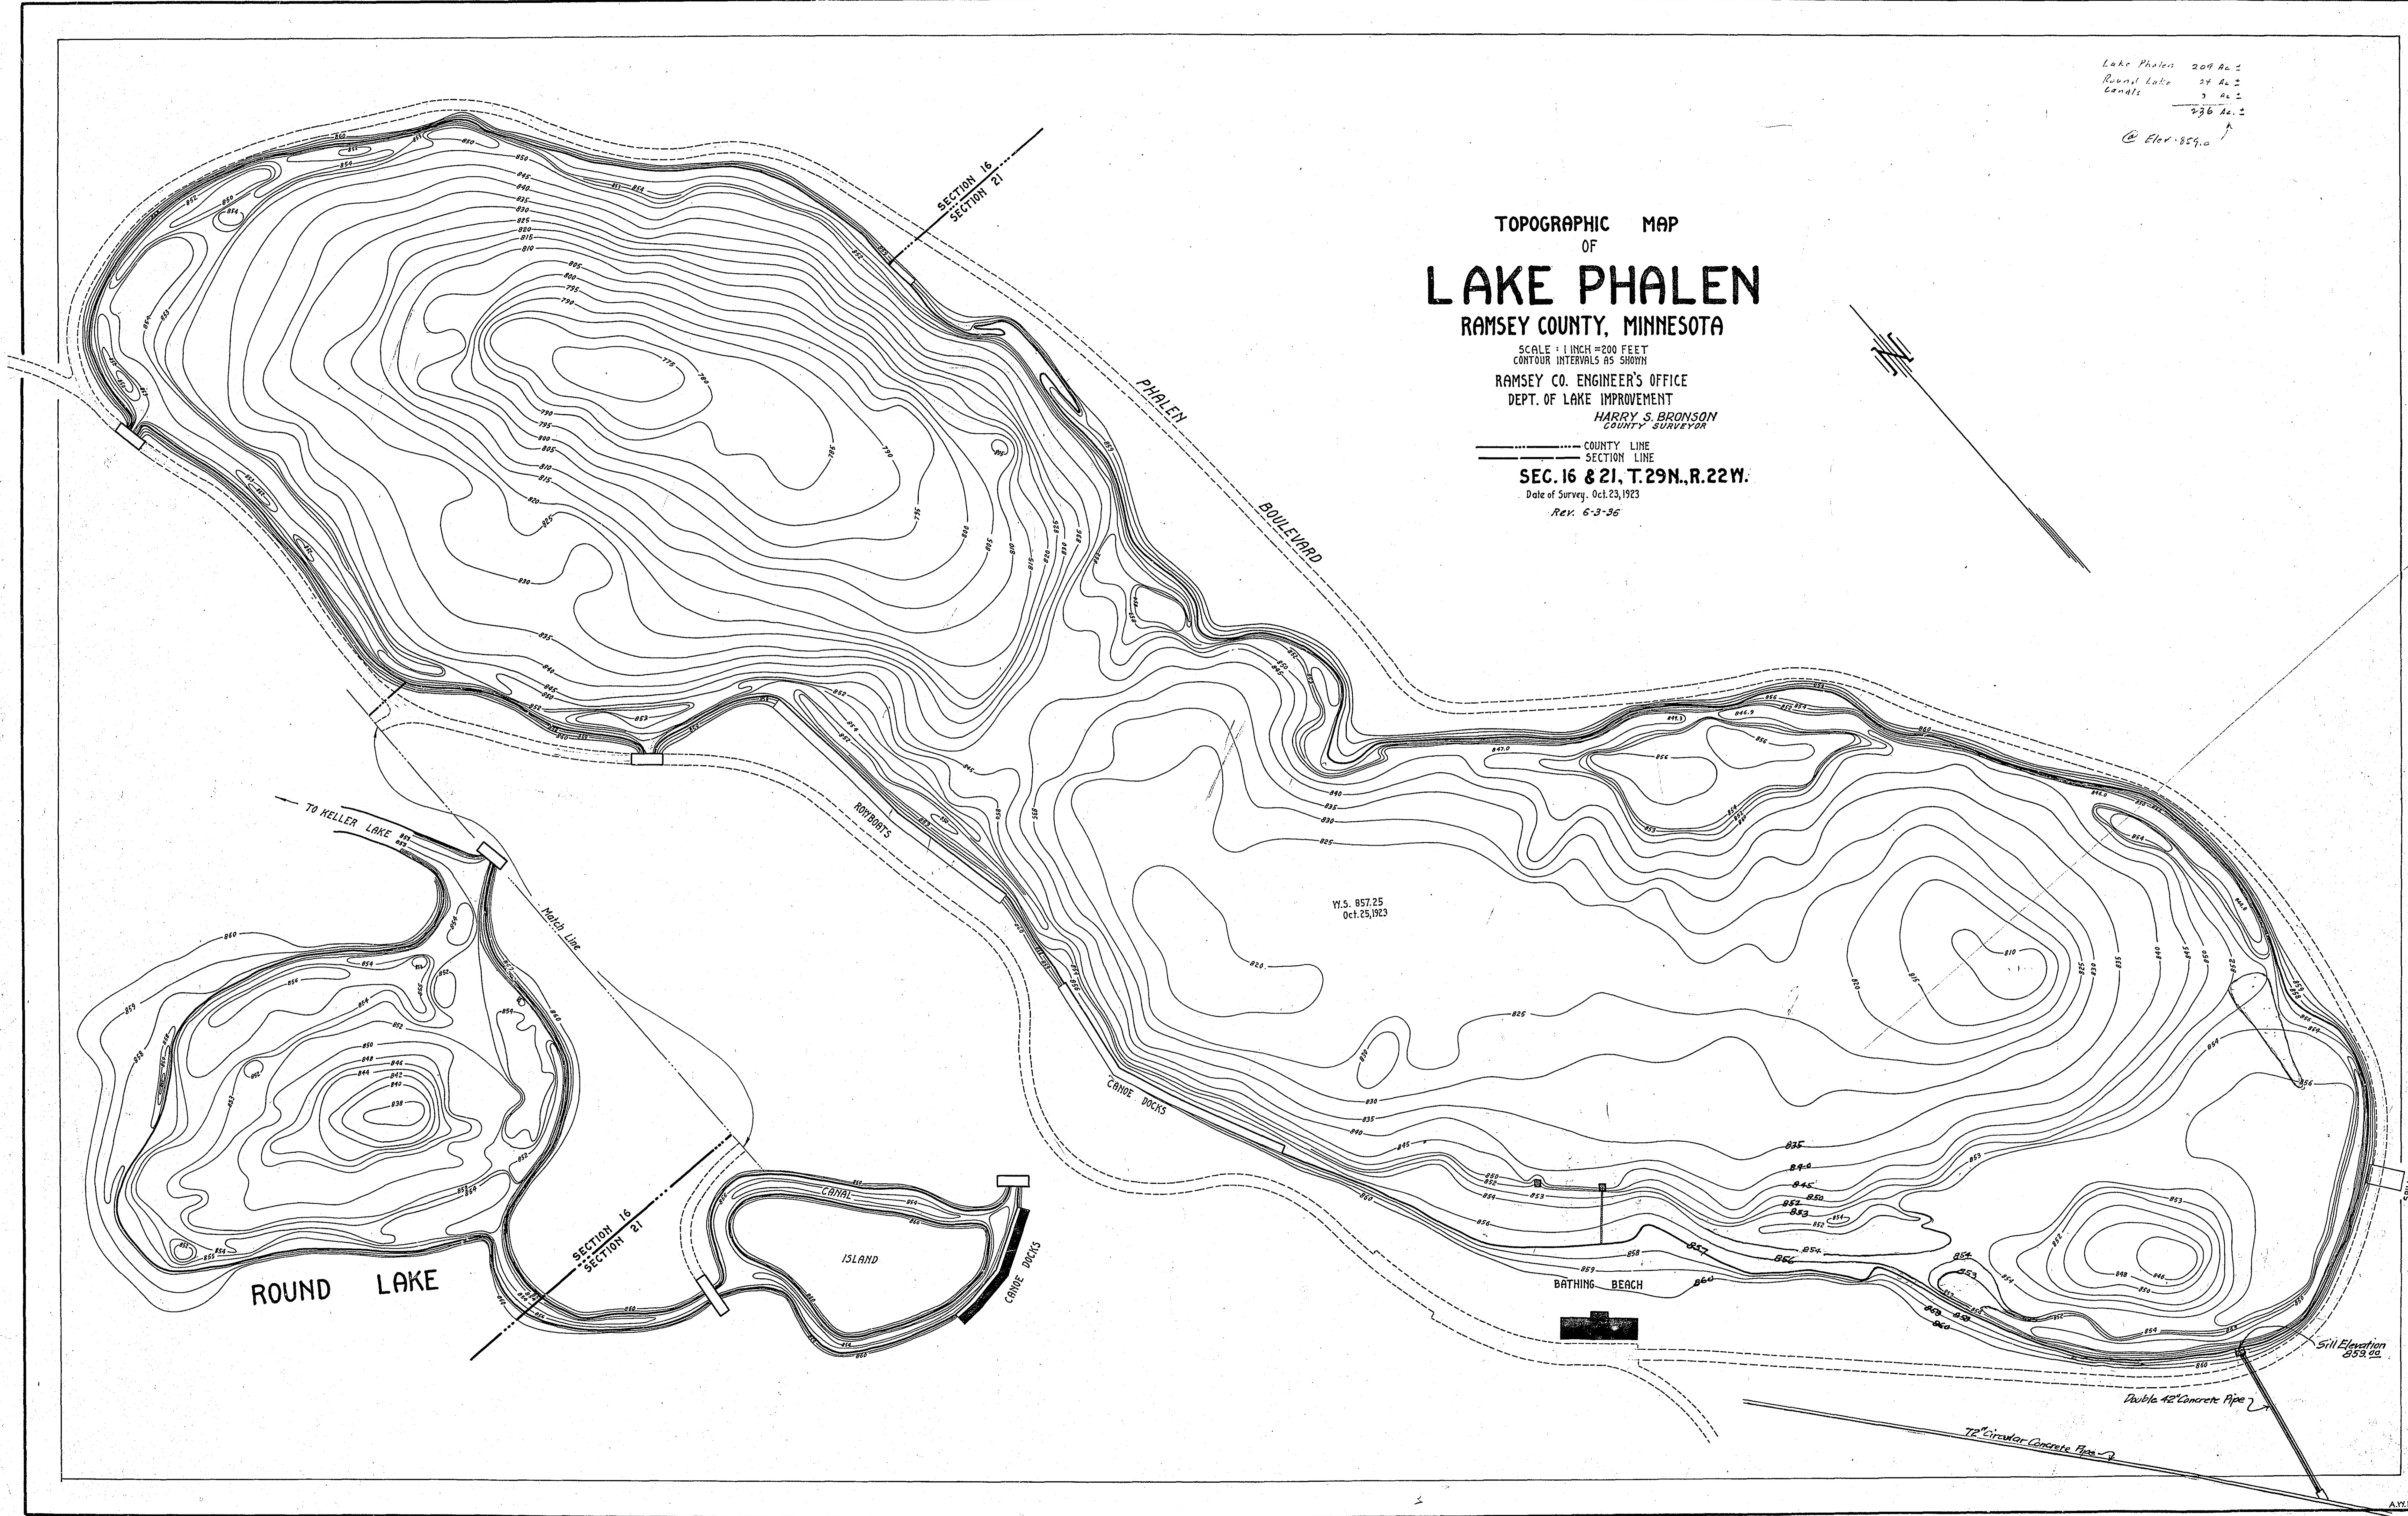


Lake Phalen 209 Ac.
 Round Lake 24 Ac.
 Canals 3 Ac.
 236 Ac.
 @ Elev. 859.0

TOPOGRAPHIC MAP
 OF
LAKE PHALEN
 RAMSEY COUNTY, MINNESOTA

SCALE: 1 INCH = 200 FEET
 CONTOUR INTERVALS AS SHOWN
 RAMSEY CO. ENGINEER'S OFFICE
 DEPT. OF LAKE IMPROVEMENT
 HARRY S. BRONSON
 COUNTY SURVEYOR

— COUNTY LINE
 - - - SECTION LINE
SEC. 16 & 21, T. 29N., R. 22W.
 Date of Survey, Oct. 23, 1923
 Rev. 6-3-36

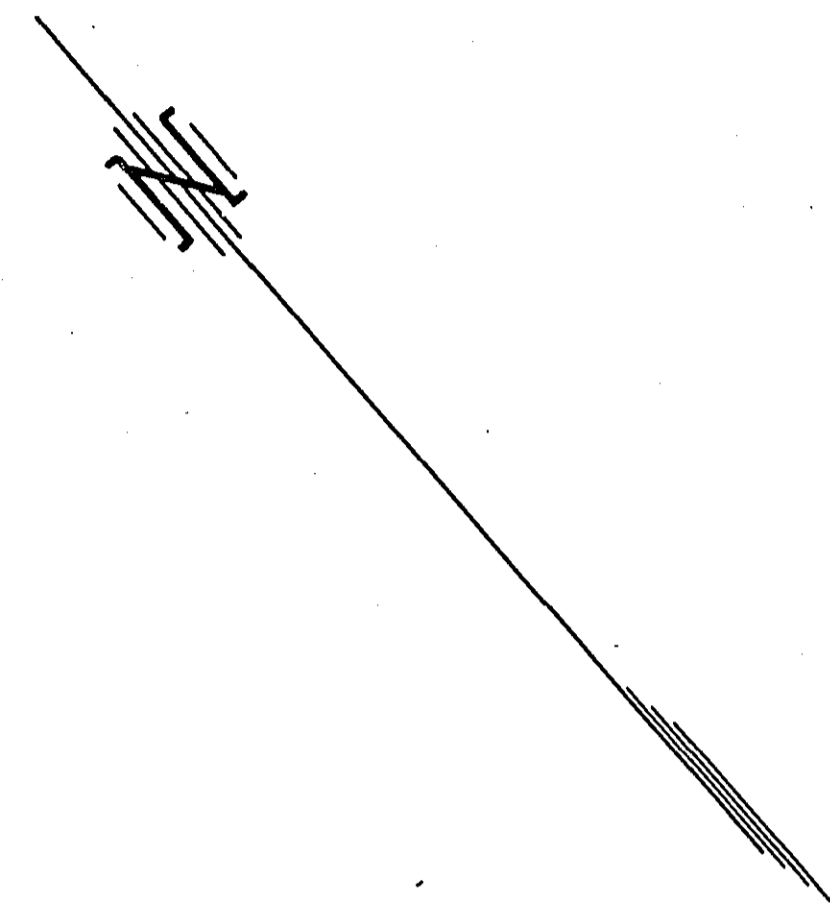

W.S. 857.25
 Oct. 23, 1923

Sill Elevation 859.00

Double 42" Concrete Pipe

72" Circular Concrete Pipe

A.M.L. 52823