


MAP
OF
Mc CARRON'S LAKE

SCALE: 1" = 200'
 Contour Intervals as Shown
 (See Level Datum)
 OFFICE OF COUNTY ENGINEER
 RAMSEY CO., MINNESOTA
 HARRY S. BRONSON
 CO. ENGINEER
 DEPT. OF LAKE IMPROVEMENT.
 DECEMBER, 1923

SEC. 13, T. 29 N., R. 23 W.

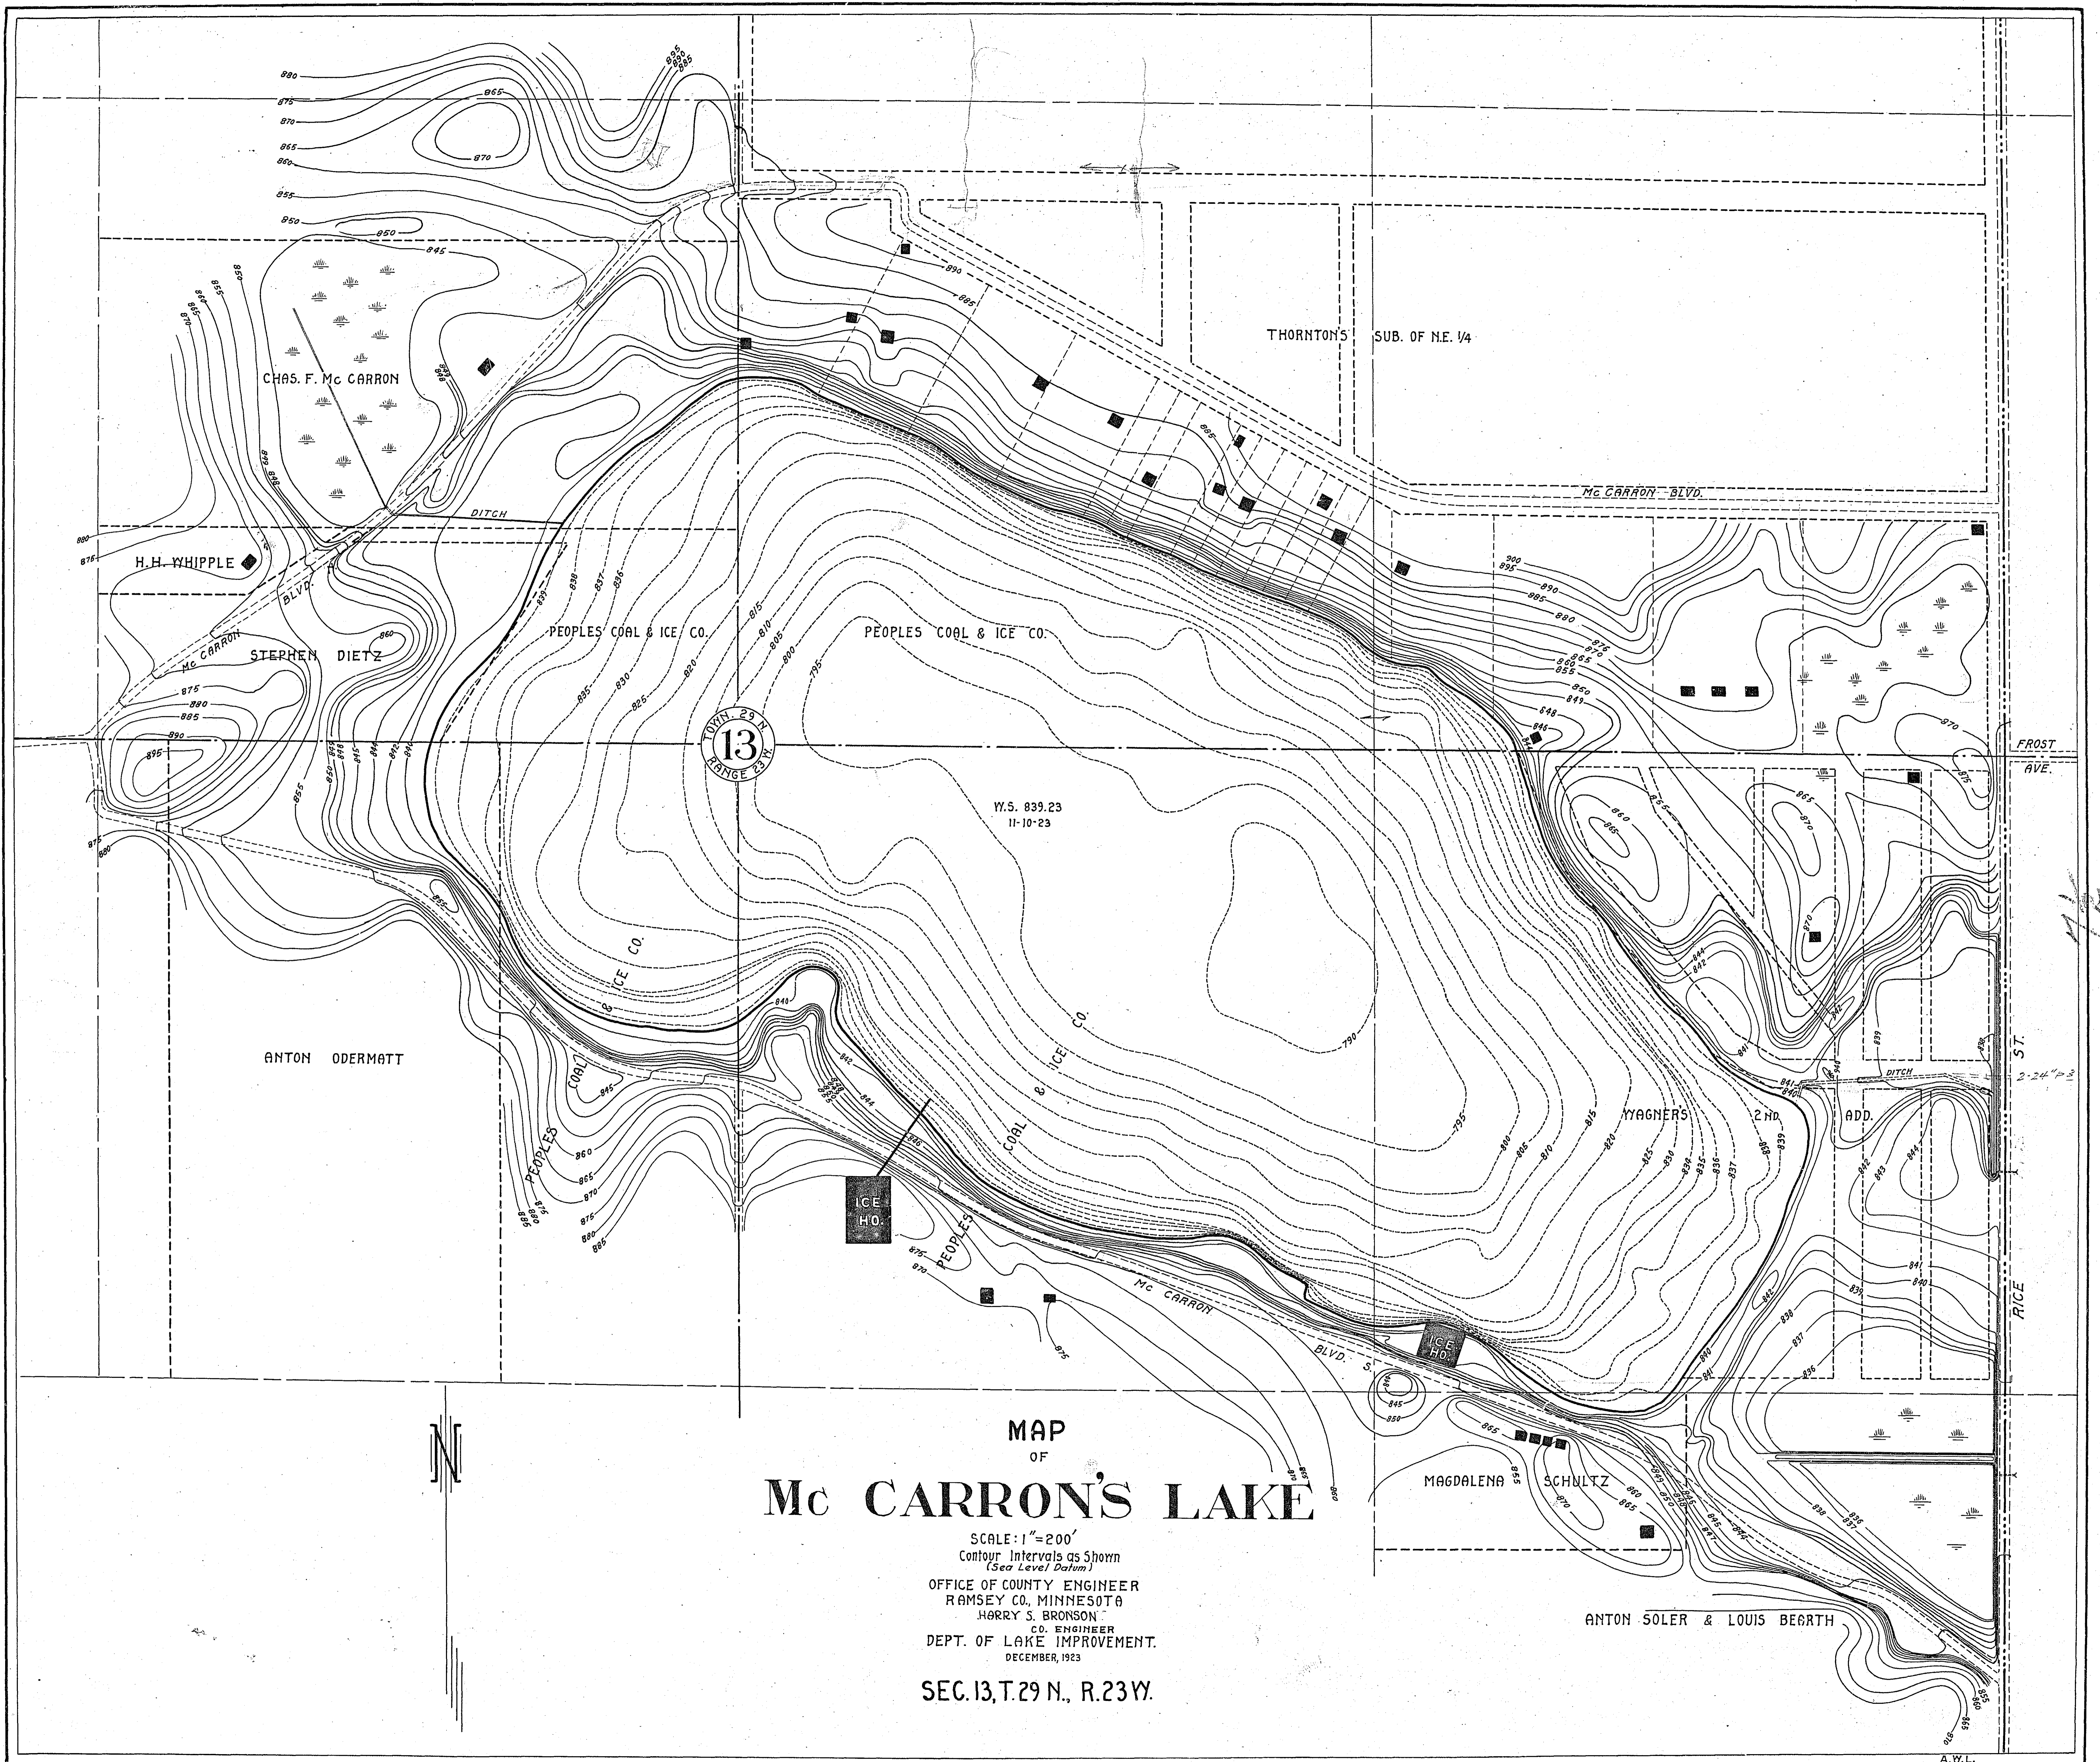

MAP
OF
Mc CARRON'S LAKE

SCALE: 1"=200'
Contour Intervals as Shown
(Sea Level Datum)
OFFICE OF COUNTY ENGINEER
RAMSEY CO., MINNESOTA
HARRY S. BRONSON
CO. ENGINEER
DEPT. OF LAKE IMPROVEMENT.
DECEMBER, 1923

SEC. 13, T. 29 N., R. 23 W.

AL
11

2-24-23

RICE ST.

A.W.L.