


PLAN	SURVEYED	DATE
	PLOTTED	
	CHECKED	
	BY	
	NO.	
	NOTE BOOK	
	FT. OF WAY CHECKED	

PROFILE	SURVEYED	DATE
	PLOTTED	
	CHECKED	
	BY	
	NO.	
	NOTE BOOK	
	FT. OF WAY CHECKED	

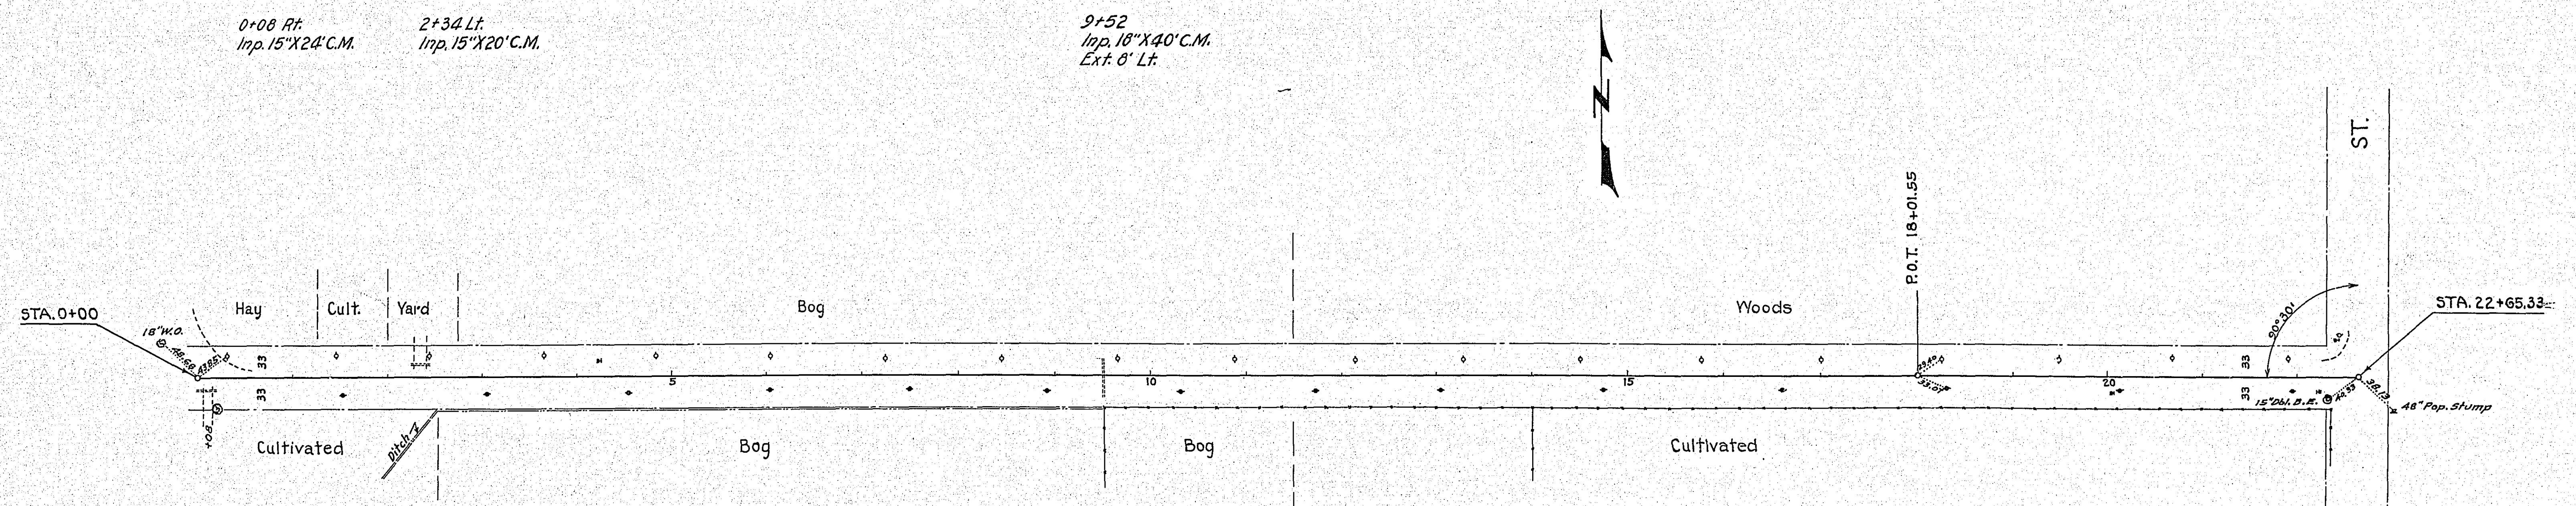

### OWASSO BLVD. SOUTH

MAINTENANCE PLAN

SCALES  
 Cross Sections 1" = 10'  
 Plan 1" = 100'  
 Profile (Hor: 1" = 100'  
 Vert: 1" = 10')

