

90 07 13

Conc. Spillway +50

4'X24 Conc. Spillway +88
+88 4'X24' Conc. Spillway

CR. Rd. Sign + 68

33	37	PI 44+48.85
----	----	-------------

3 Str. Sign+68

90°
Sign α_i
00

5
4
3
2
1

+08 R.R. Signal

+87 R.R. Sign

+35 Str. Sign

Speed Sign. +13

35

$$+70 \frac{1}{16} \times 14 \text{ CM}$$

100

+87 504201 5104

+73 15 X 20' C.M.

Str. Sign +06
I

79775X27 C.M.

Σελίδα 1

side Rd. sign + 62

ON 5 ADD TO
NE

89° 50' 20"

89° 13' 25"

S.W. $\frac{1}{4}$ SEC. 15 T.29 N. R.22 W.

Gas Sta.

86.63

39.88

P.P.

32.06

Str. Sign

ROAD MAP
FROST AVE.
FROM CITY LIMITS TO WHITE BEAR AVE.
ROAD NO. 10

N. E. $\frac{1}{4}$ SEC. 15 T. 29 N. R. 22 W



S.E. $\frac{1}{4}$ SEC. 15 T. 29 N R. 23 W.

ROAD MAP
FROST AVE.
FROM CITY LIMITS TO WHITE BEAR AVE.
ROAD NO. 10

3

TOTAL LENGTH 9748.6 FT. 1.85 MILES
SCALE: 1" = 100'

KEY MAP

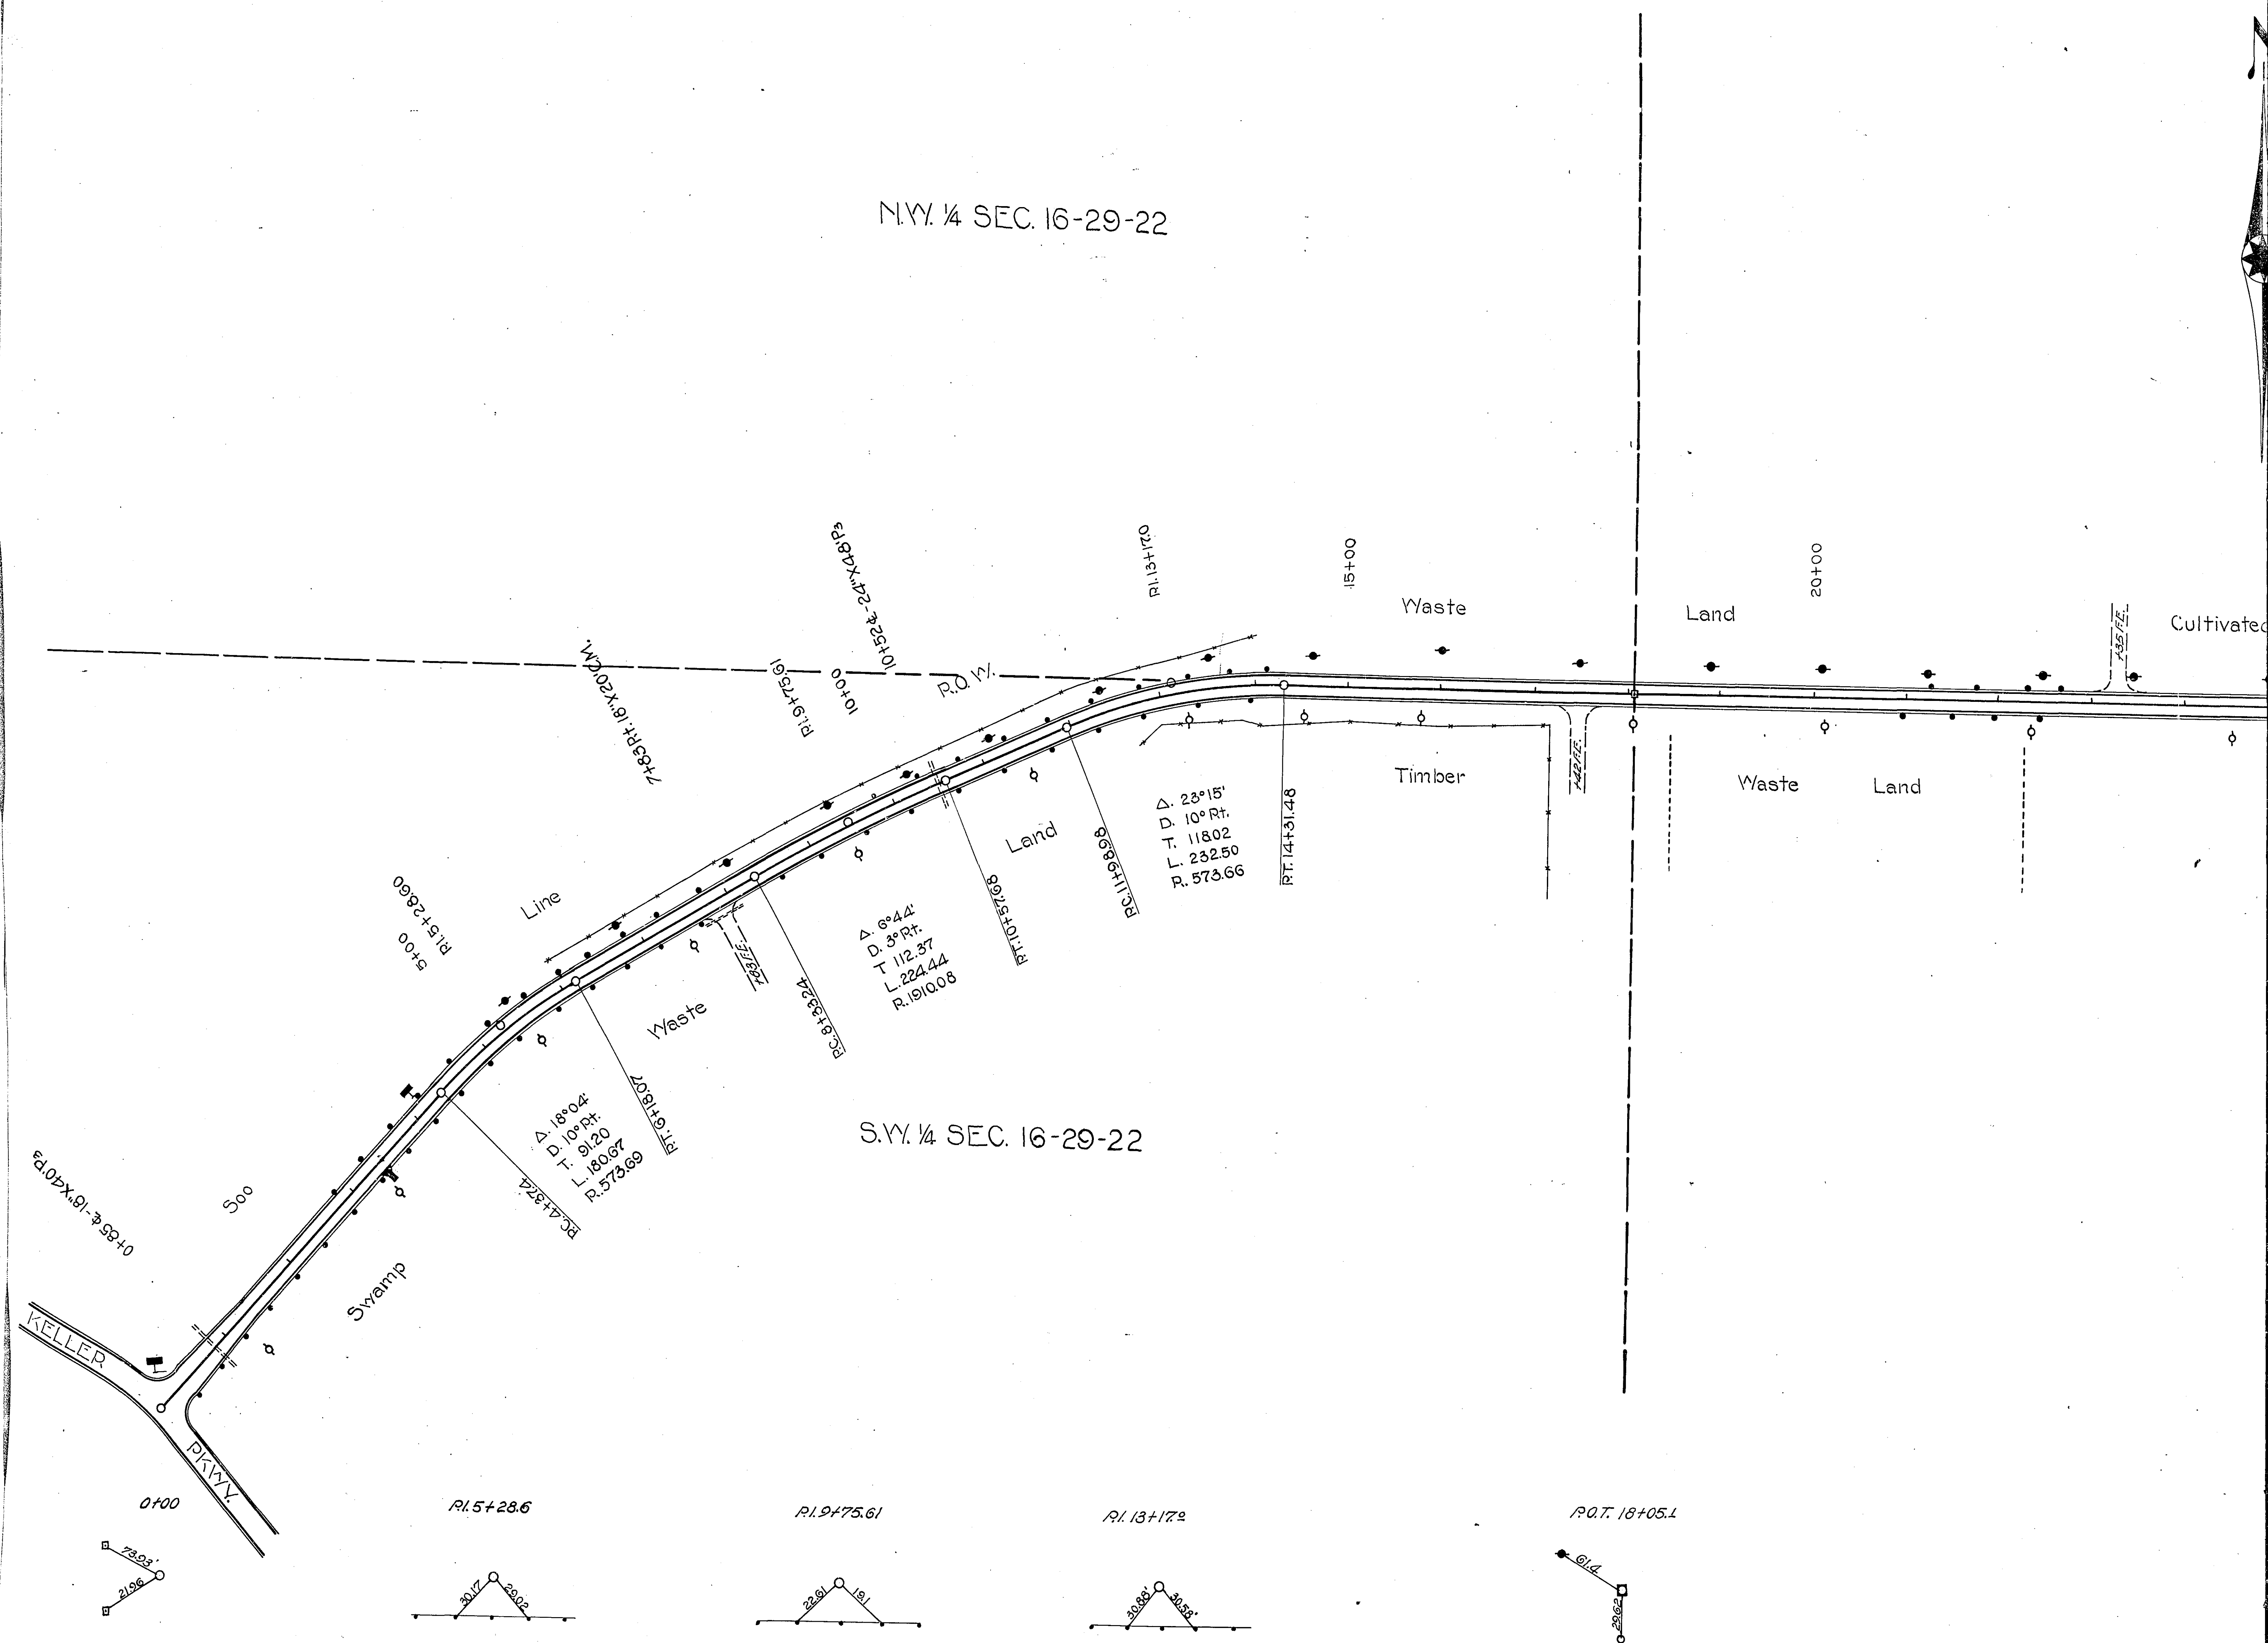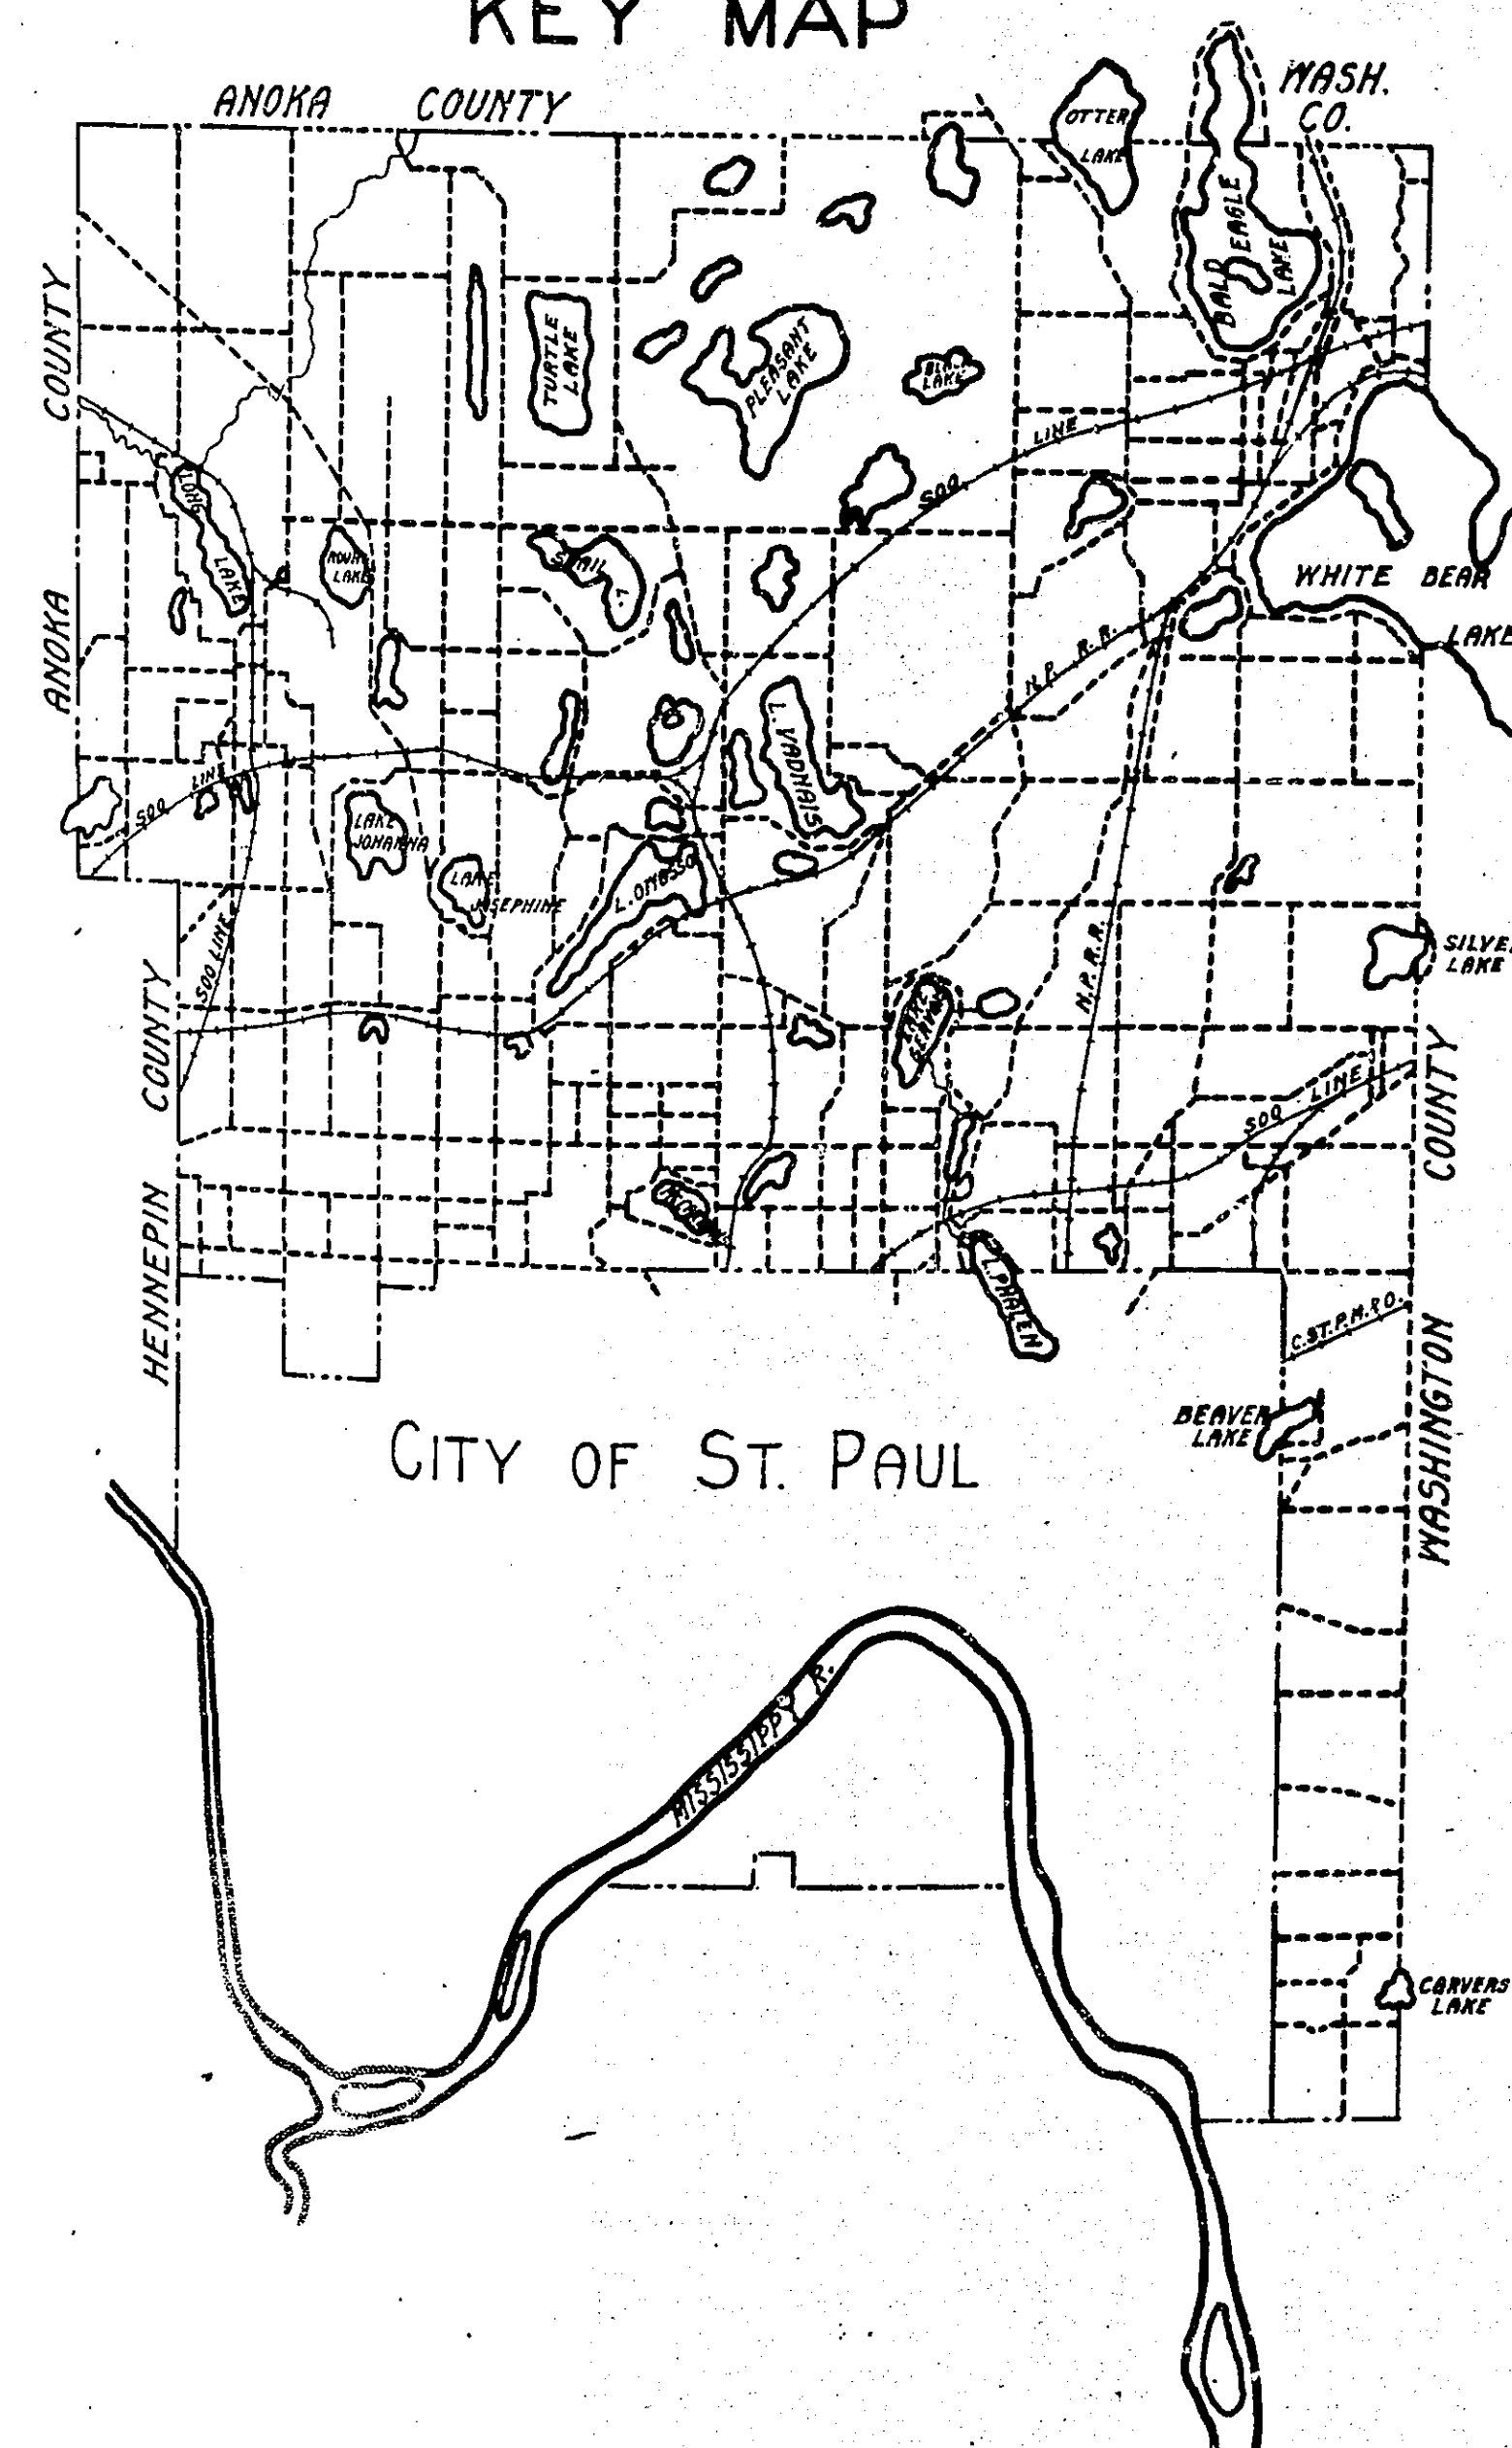

20XF-1/4

