



NO. ST. PAUL ROAD
FROM WHITE BEAR AVE. TO EAST COUNTY LINE ROAD

TOTAL LENGTH 13789.76' 2.6117 MILES

Scale 1 in = 100 ft.

CONVENTIONAL SIGNS & ABBREVIATIONS






ITEM	CONVENTION	ABBREV.	ITEM	ABBREV.
State Line	----		Surfacing	S
County Line	----		Sectional Conc. Culv. (light type)	Pi. P3
Township Line	----		Sectional Conc. Culv. (heavy type)	C.M.
Section Line	----		Corrugated Metal Culvert	V.P.
City or Village	----		Vitrified Clay Pipe	C.I.P.
Fence	----		Cast Iron Pipe	Pri.
Right-of-way Line	----	R.O.W.	In place	Imp.
Earth Road, not standard	----	Rd	Right	Rt.
Graveled on Grade, not standard	----	G.	Left	Lt.
Graded to Standard	----	G.	Intersection Angle	A
Graded & Graveled to standard	----	Gr. & G.	Radius	R
Paved	----	Pvd.	" " Curve	P.C.
Form Entrance	----	E.E.	" " Tangent	P.T.
Railroads	----	R.R.	" " Intersection	P.I.
Retaining walls	----	R.W.	" " on Curve	P.O.C.
Guard Rail	----	G.R.	" " Tangent	P.O.T.
Survey Line	----	S		
Gravel Pit	①			
Sand Pit	②			
Clay Pit	③			
Rock Quarry	④			
Culverts	⑤			
Plain				
With face walls	----			
With wing walls	----			
Drop Inlets	●			
Electric Poles	◆			
Telephone or Telegraph Poles	◆			
Trolley Poles	◆			
County Marking Signs	◆	M-sign		
" Guide	◆	G.		
" Caution	◆	C.		
" Reflector	◆	R.		
" Rail Crossing	◆	R.R.		
Railroad Crossing Signs	◆	Xing		

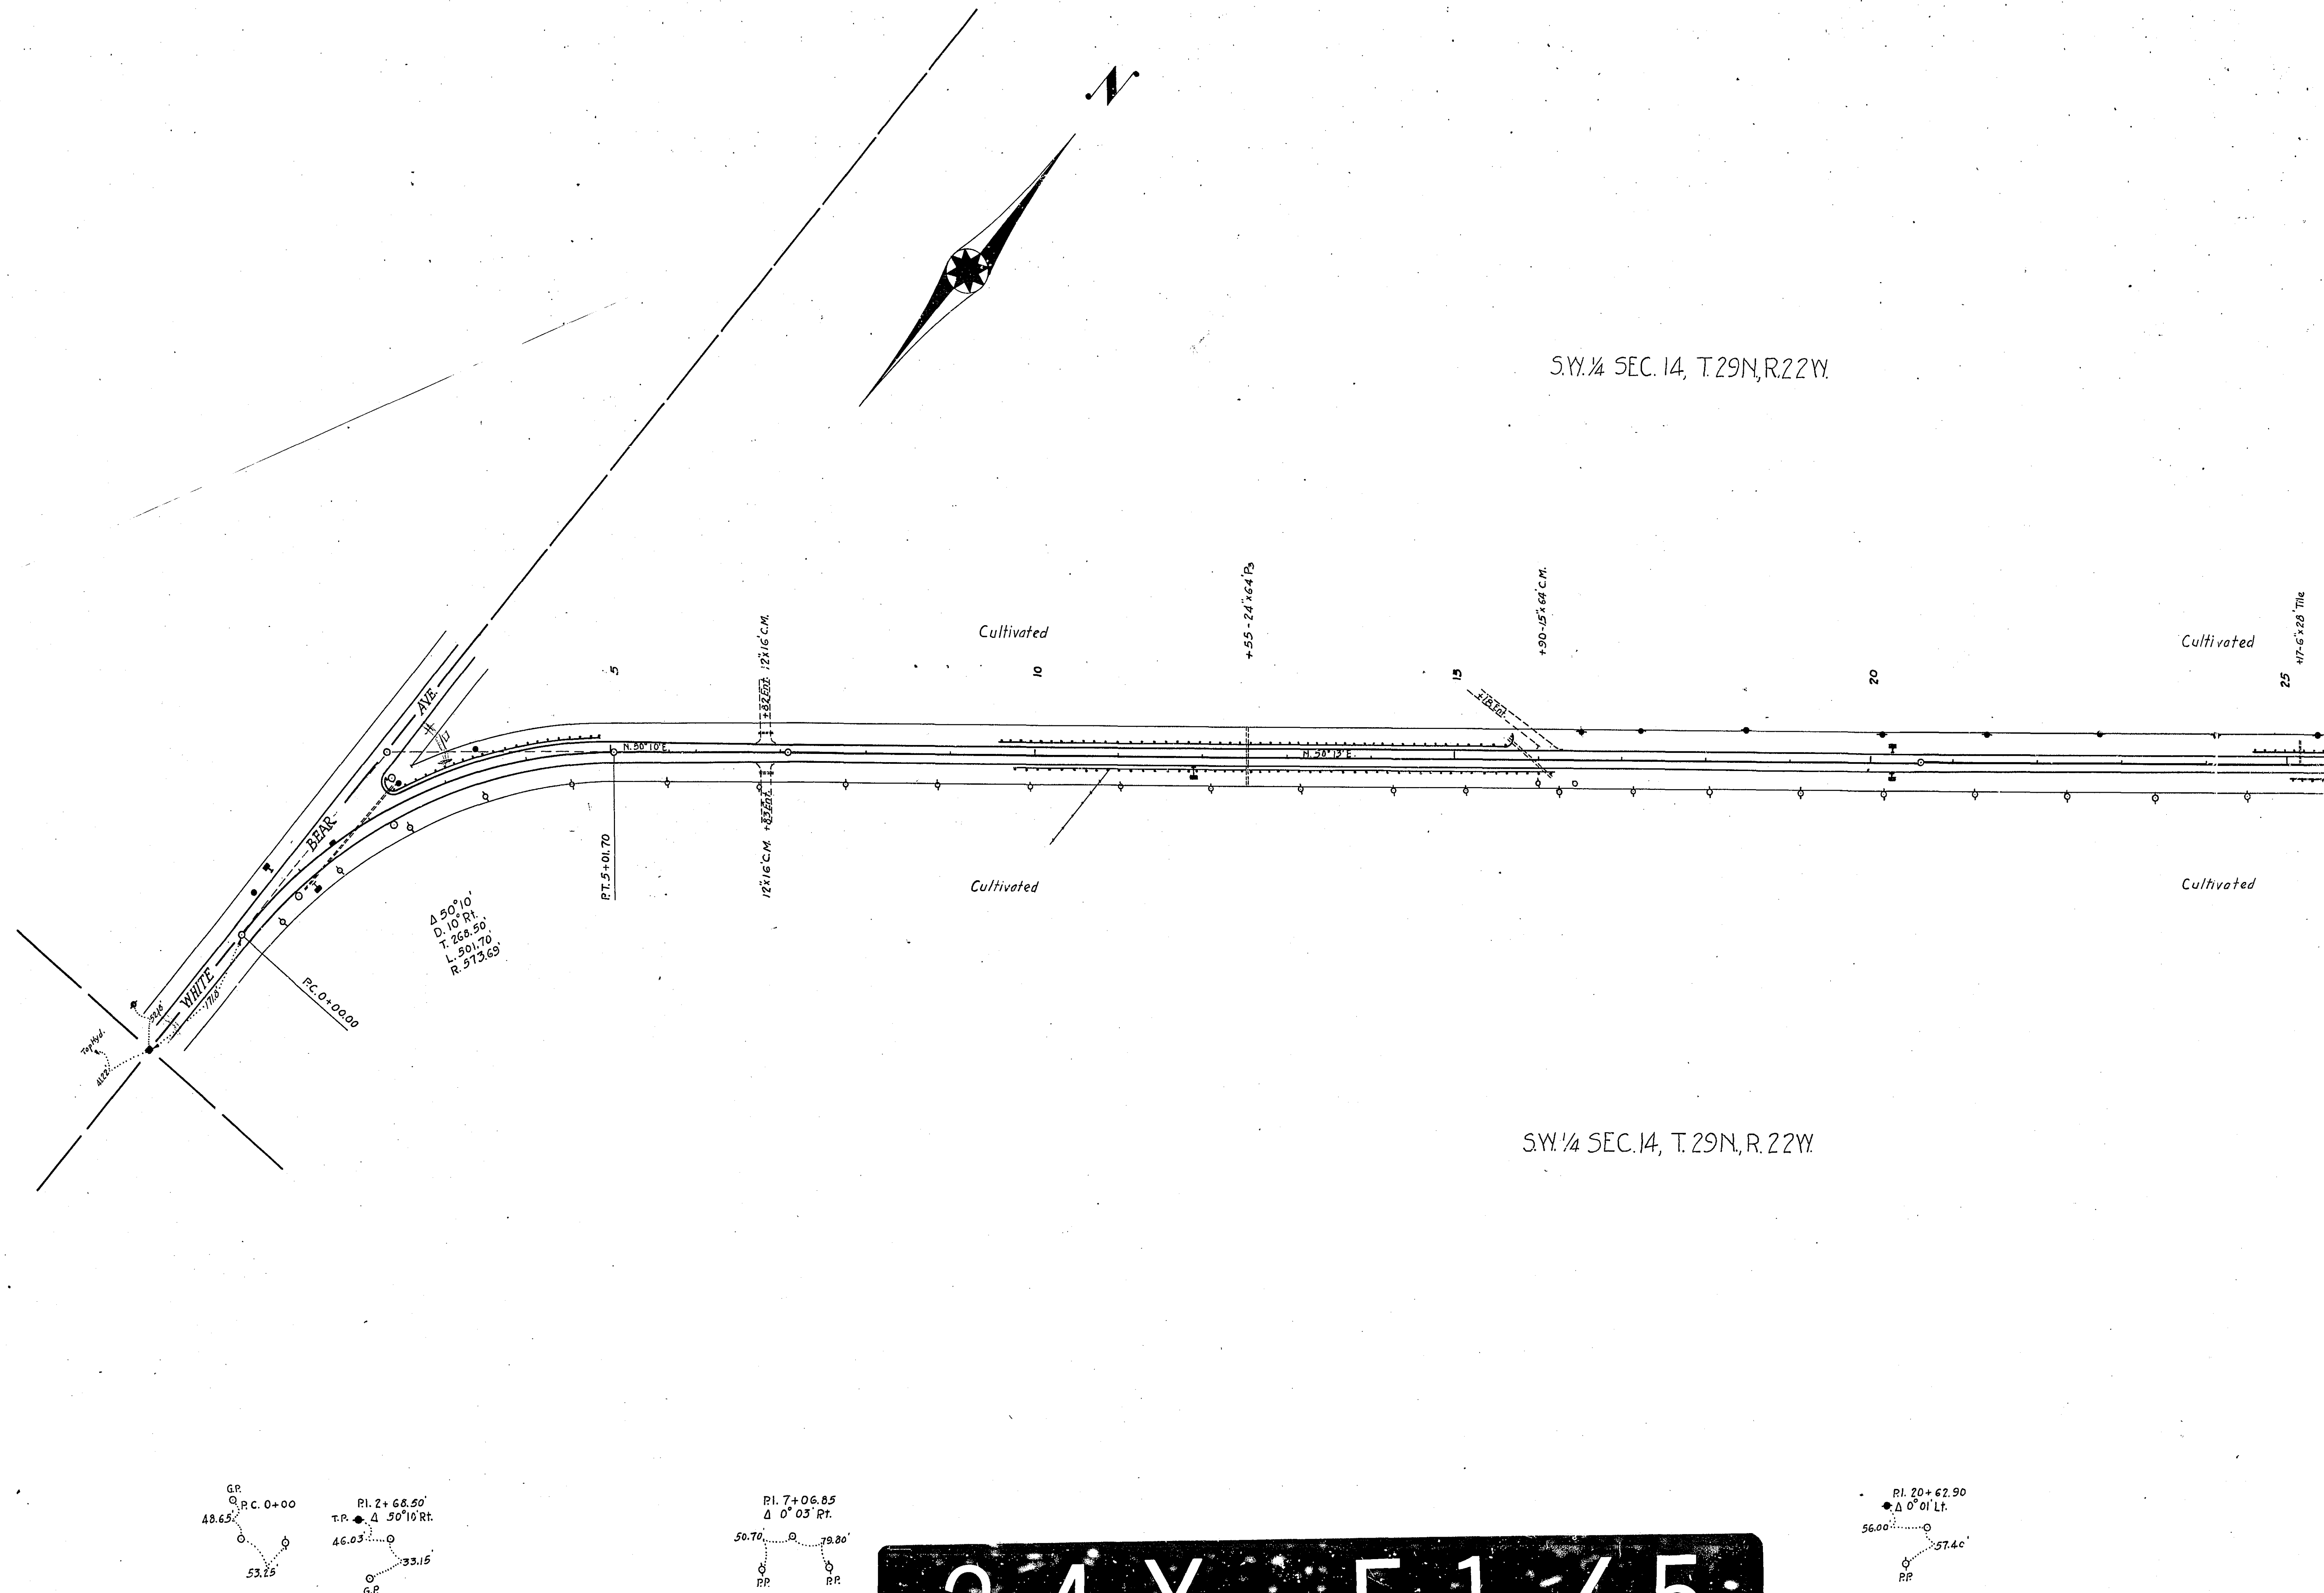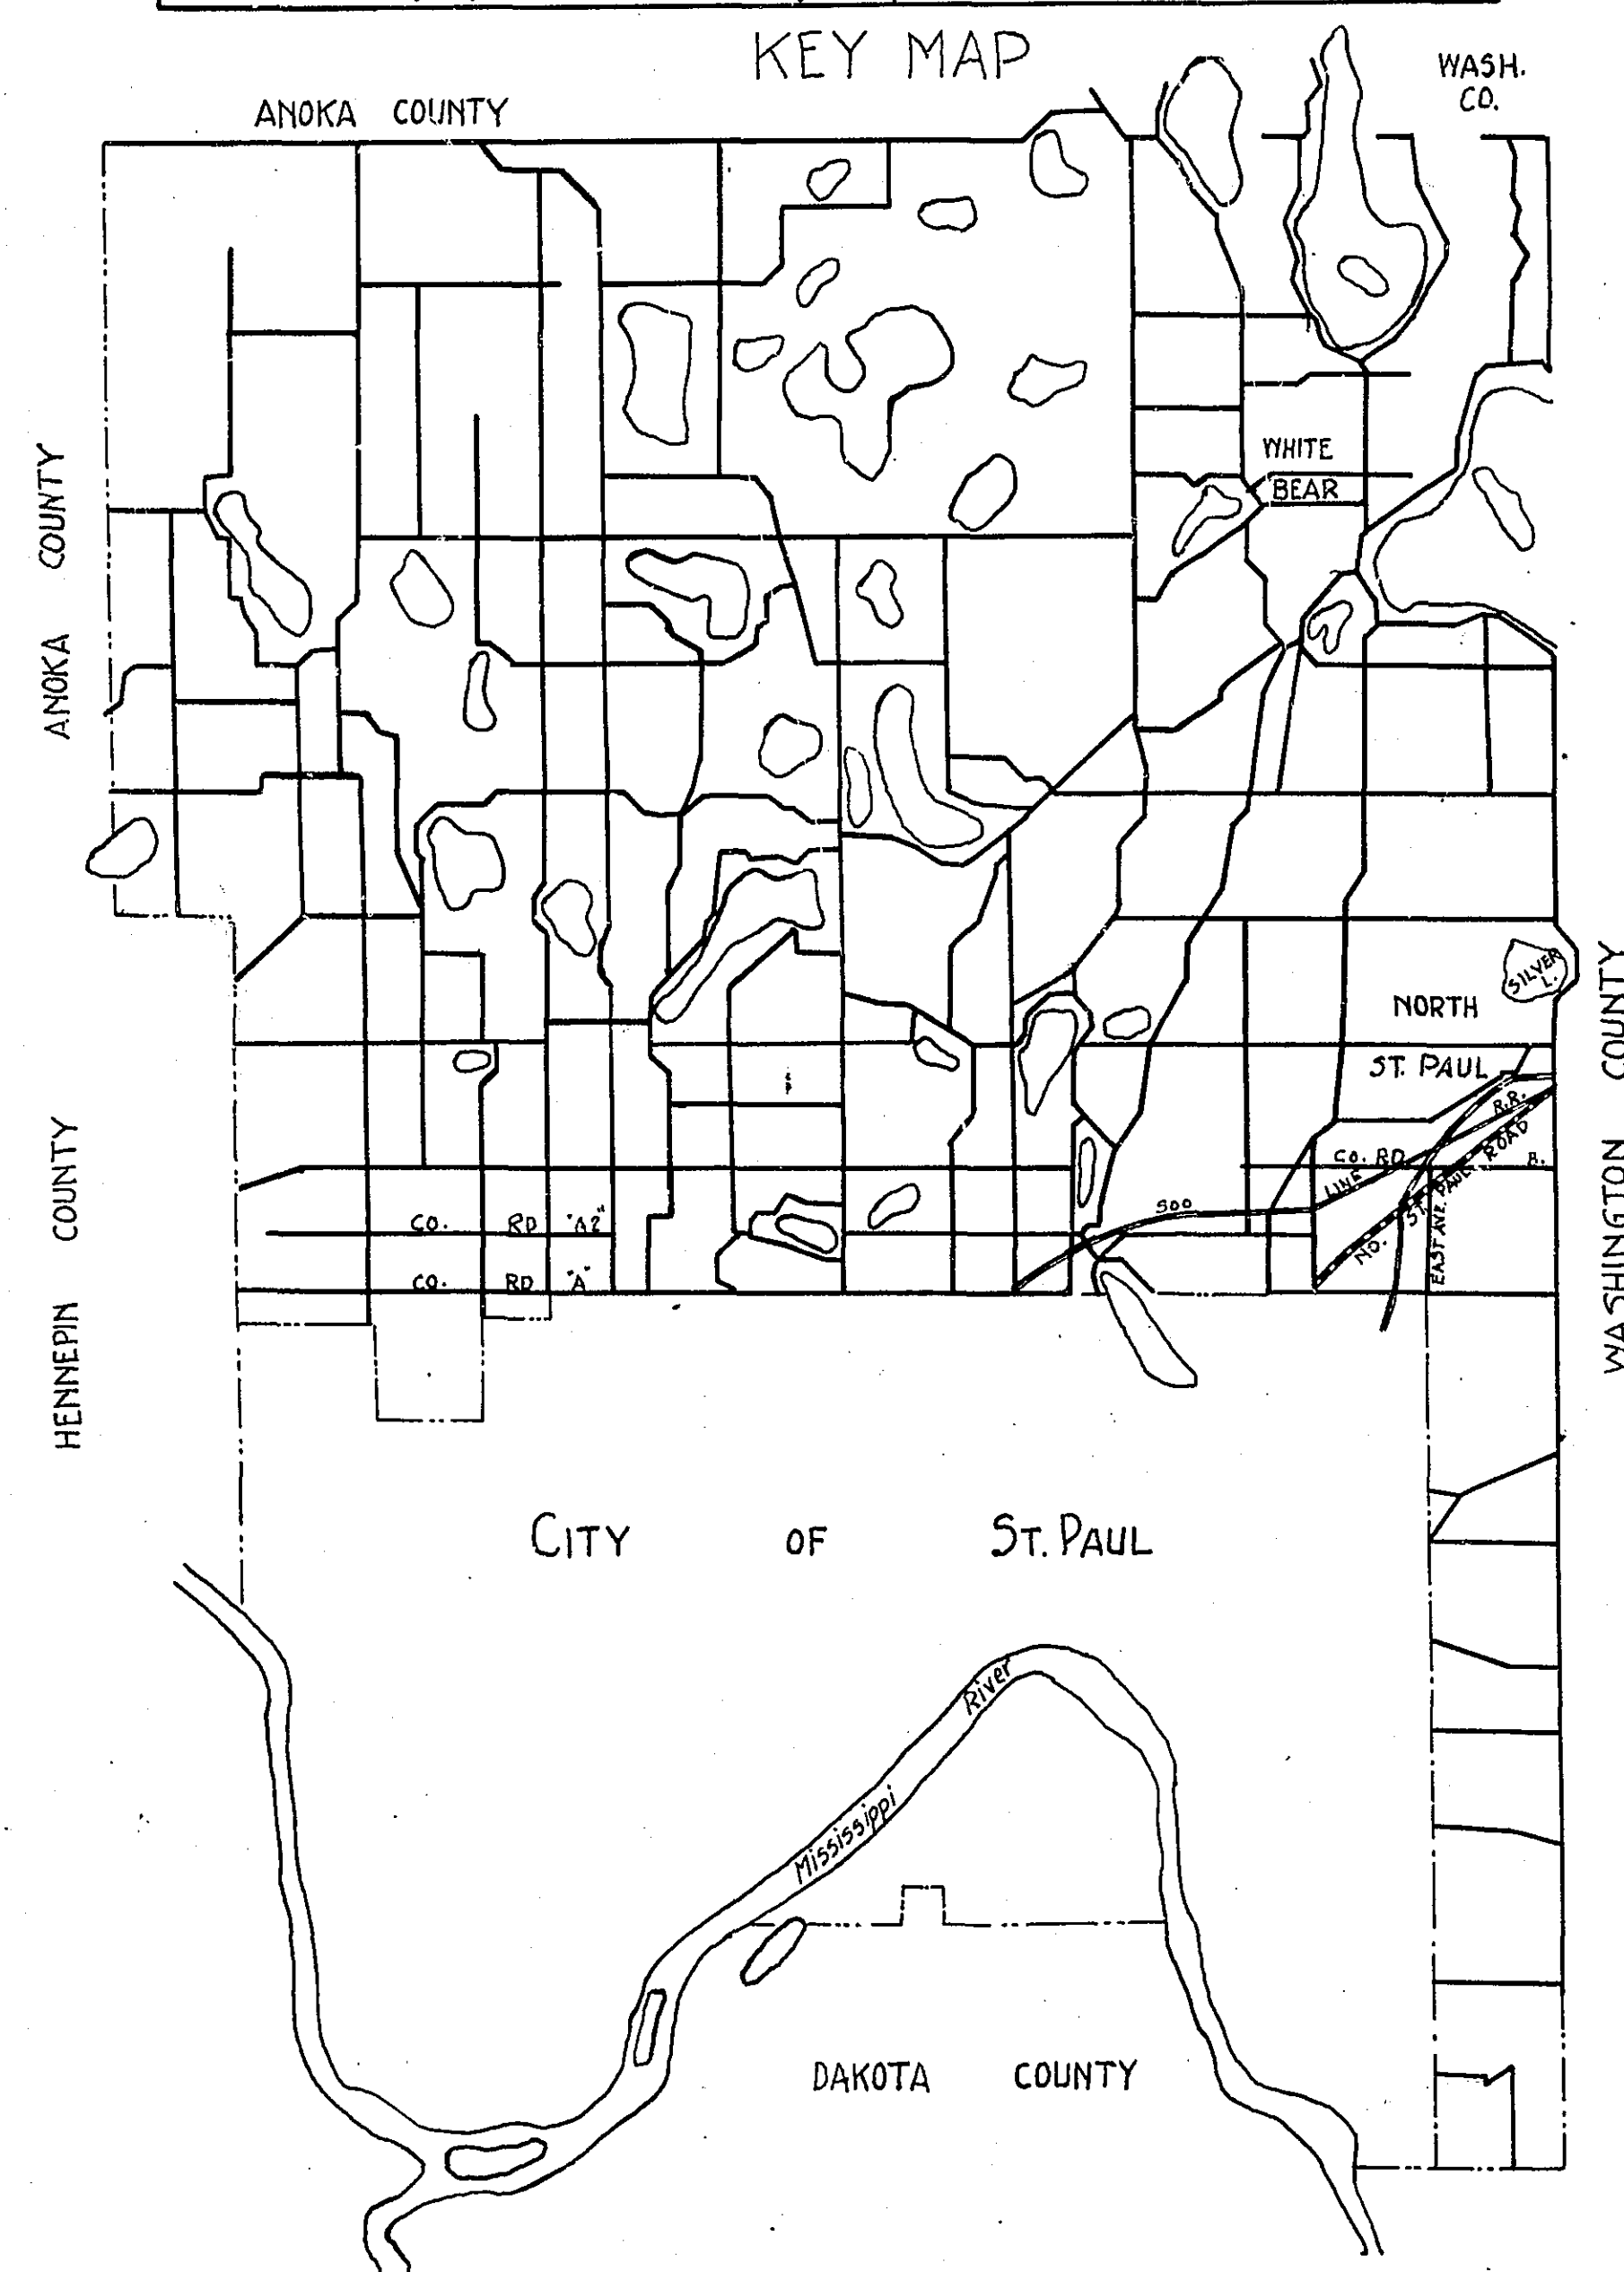

24X F-1/5.

NE 1/4 SEC. 14, T. 29 N., R. 22 W.

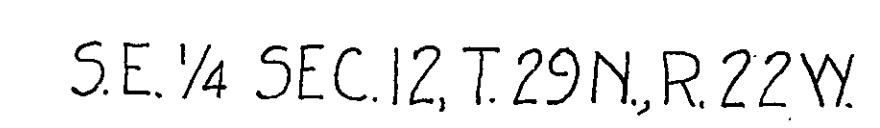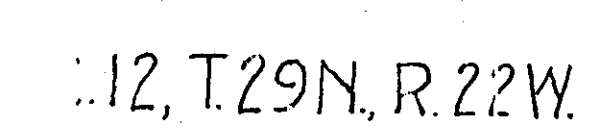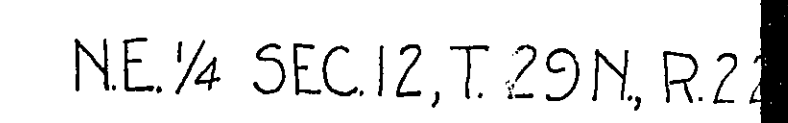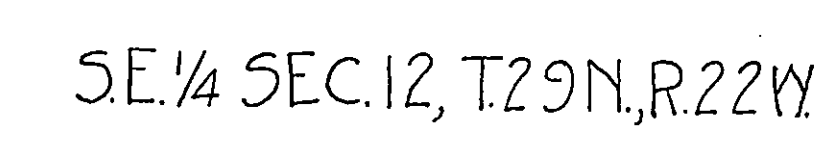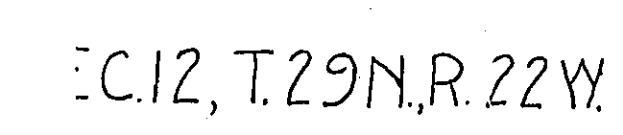

[illegible]

2 4 X F 4 / 5

