

OFFICE OF COUNTY ENGINEER
RAMSEY COUNTY
PROGRESSIVE ROAD MAP
OF
RICE CREEK ROAD
FROM W.Co.Line TO Fairchild Ave

TOTAL LENGTH 4205.00 FT. 0.80 MILES
SCALE: 1" = 100'


CONVENTIONAL SIGNS & ABBREVIATIONS

ITEM	CONVENTION	ABBREV.	ITEM	ABBREV.
County Line	---		Surfacing	S
Township Line	---		Sectional Conc. Culv. (light type)	Pt
Section Line	---		Sectional Conc. Culv. (heavy type)	P3
City or Village	---		Corrugated Metal Culvert	C.M.
Fence	---		Vitrified Clay Pipe	V.P.
Right-of-Way Line	---	R.O.W	Cast Iron Pipe	C.I.P.
Earth Road - not standard	---	Rd.	Private	Pr.
Graveled on Grade not standard	---	G.	In place	Imp.
Graveled to Standard	---	Gr.	Right	Rt.
Graveled & Graveled to Stand.	---	Gr. & G.	Left	Lt.
Bituminous Treated	---	Bit.Tr.	Intersection Angle	Δ
Paved	---	Pvd.	Radius	R
Farm Entrance	---	F.E.	Point of Curve	P.C.
Railroads	---	R.R.	" Tangent	P-T
Retaining Walls	---	R.W.	" Intersection	P-I
Guard Rail	---	G.R.	" on Curve	P-O-C
Survey Line	---	S	" Tangent	P-O-T
Gravel Pit	---	GP		
Sand Pit	---	SP		
Clay Pit	---	CP		
Culverts	---			
" Plain	---			
" With Headwalls	---			
Manhole	---	M.H.		
Catch Basin	---	C.B.		
Electric Poles	---	E.P.		
Telephone or Telegraph Poles	---	T.P.		
Trolley Poles	---	Tr.P.		
Road Lamps	---	R.L.		
County Marking Signs	---			
" Guide	---	M. sign		
" Caution	---	G. sign		
" Reflector	---	C. sign		
" Rail Crossing	---	R. sign		
Railroad - Crossing Sign	---	R.R. sign		
		Xing sign		


Surveyed by	Dates
H.L.VILSHUSEN	8-25
Mapped by	Dates
M.WYCARLEY	1-31
Revised by	Dates

Surveyed by	Dates
H.L. WILSHUSEN	8-25
Mapped by	Dates
M.V. CARLEY	1-31
Revised by	Dates

KEY MAP

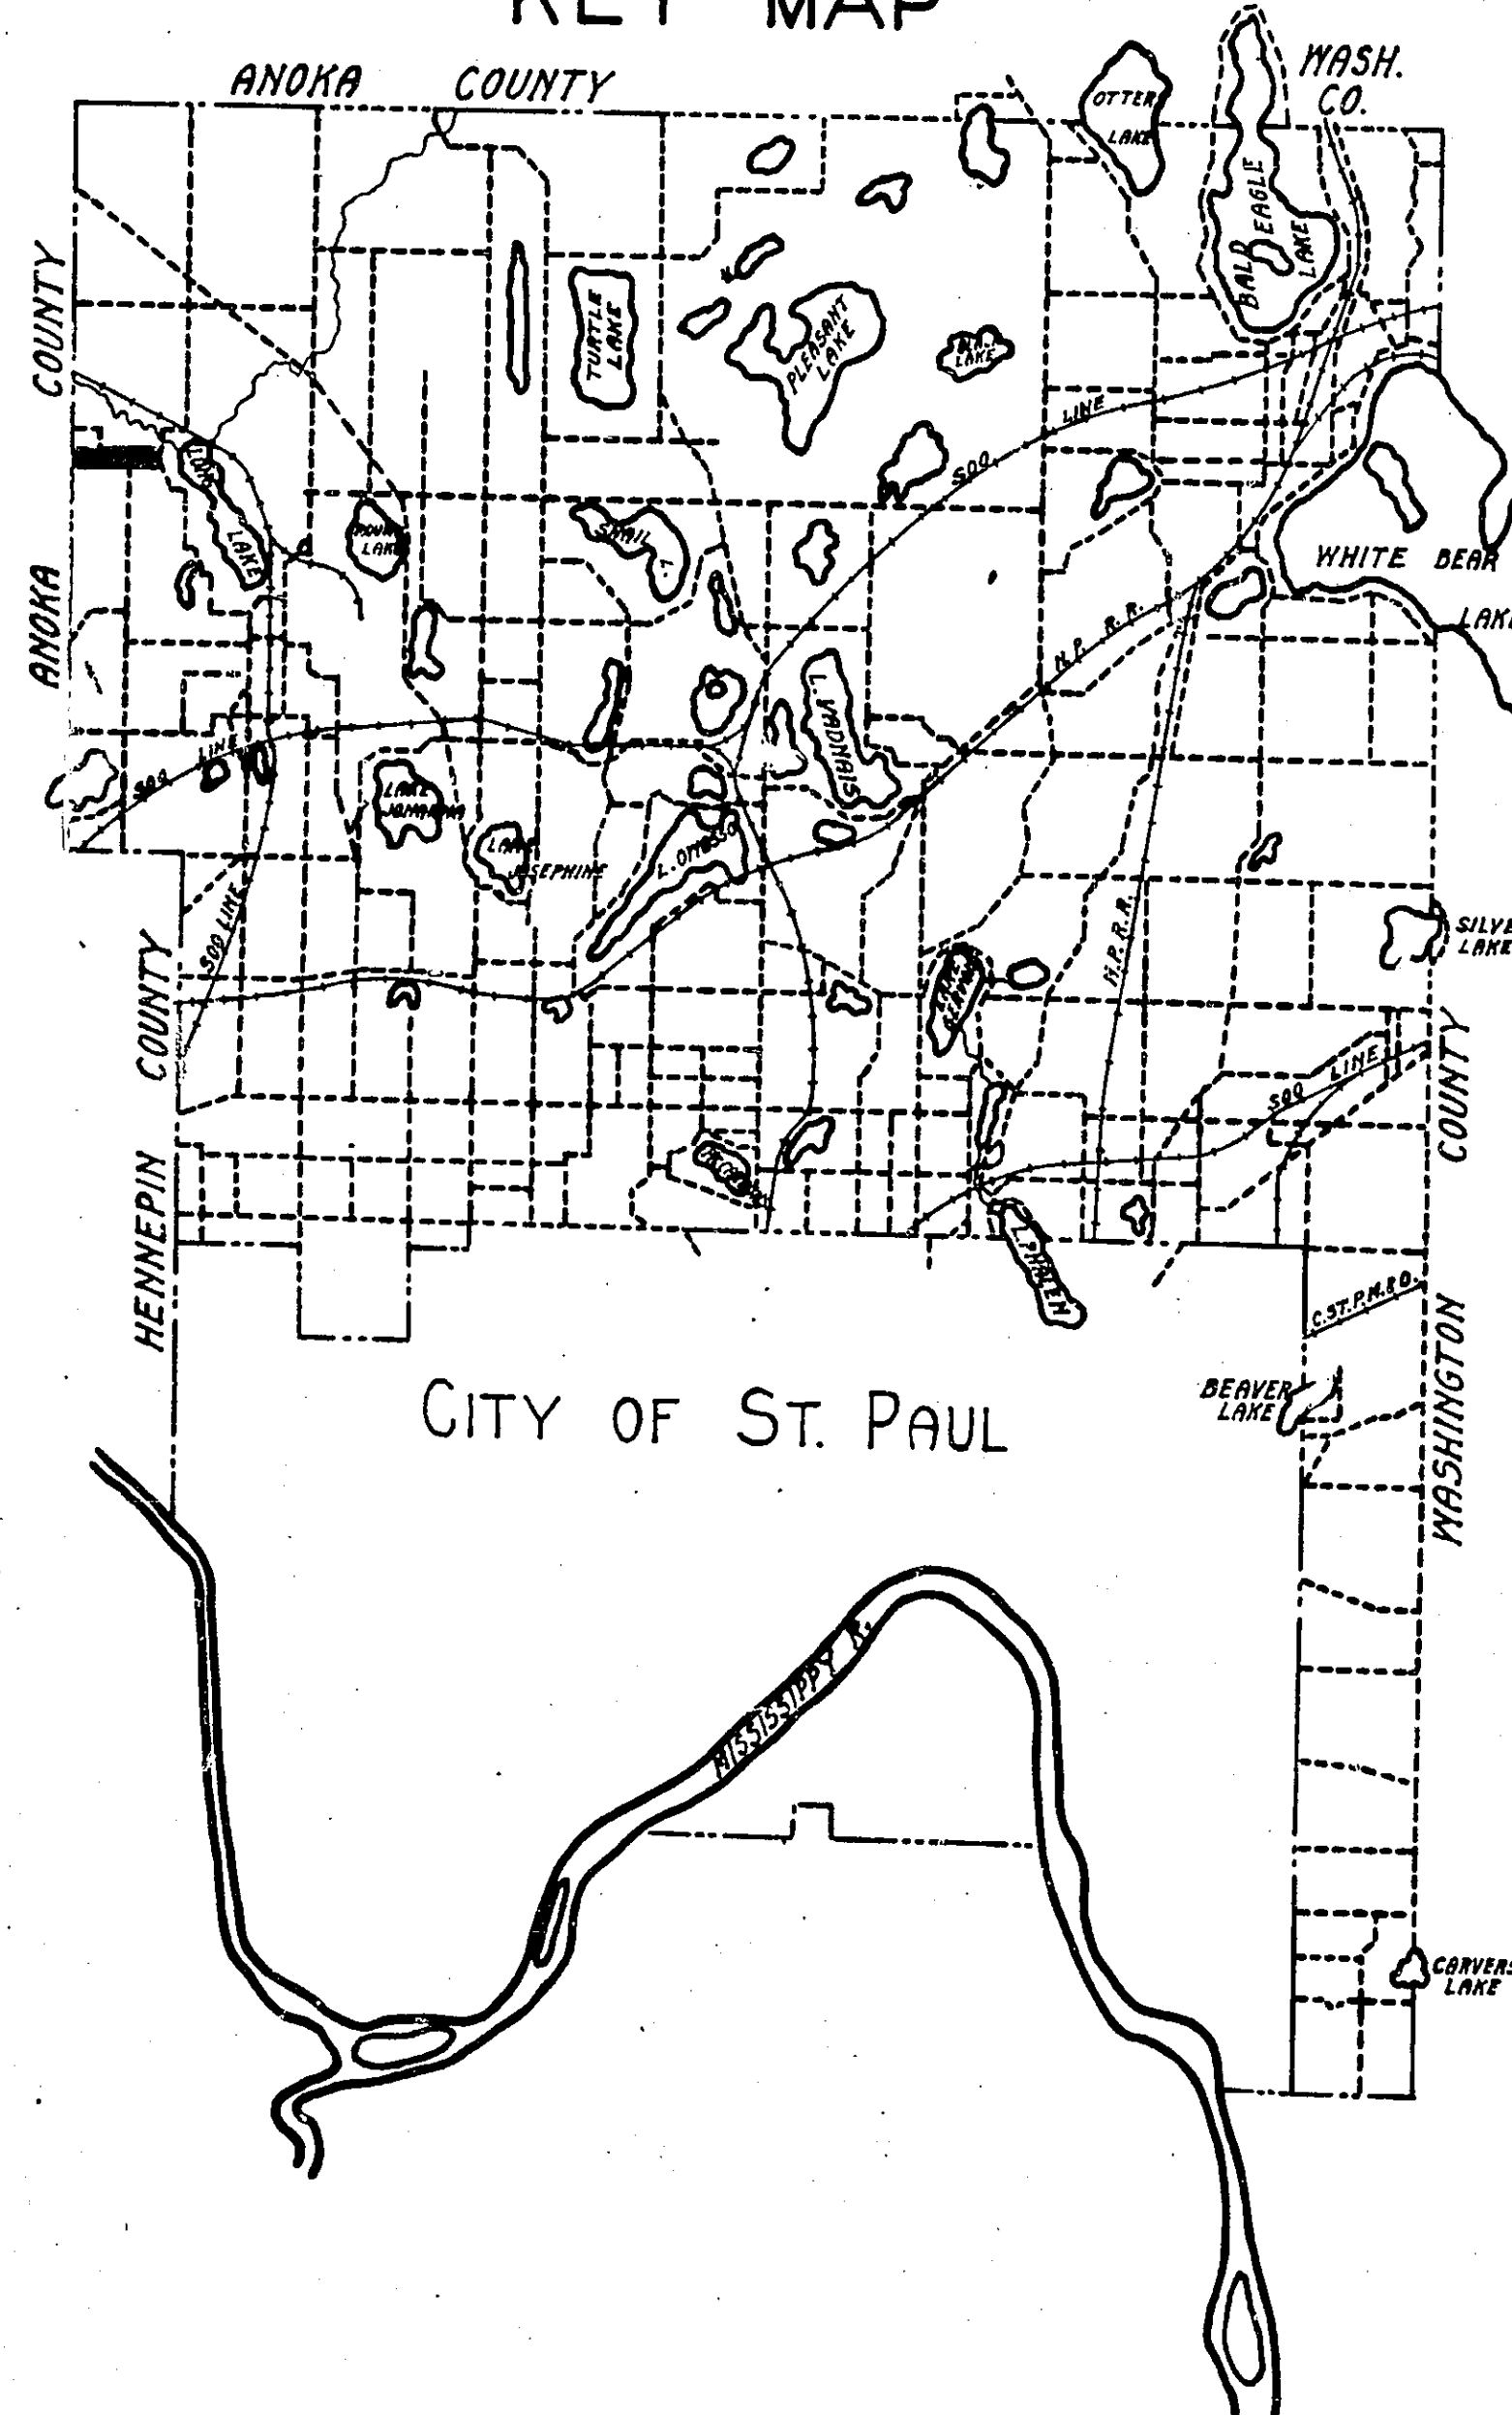

S.W. 1/4 SEC. 18-30-23

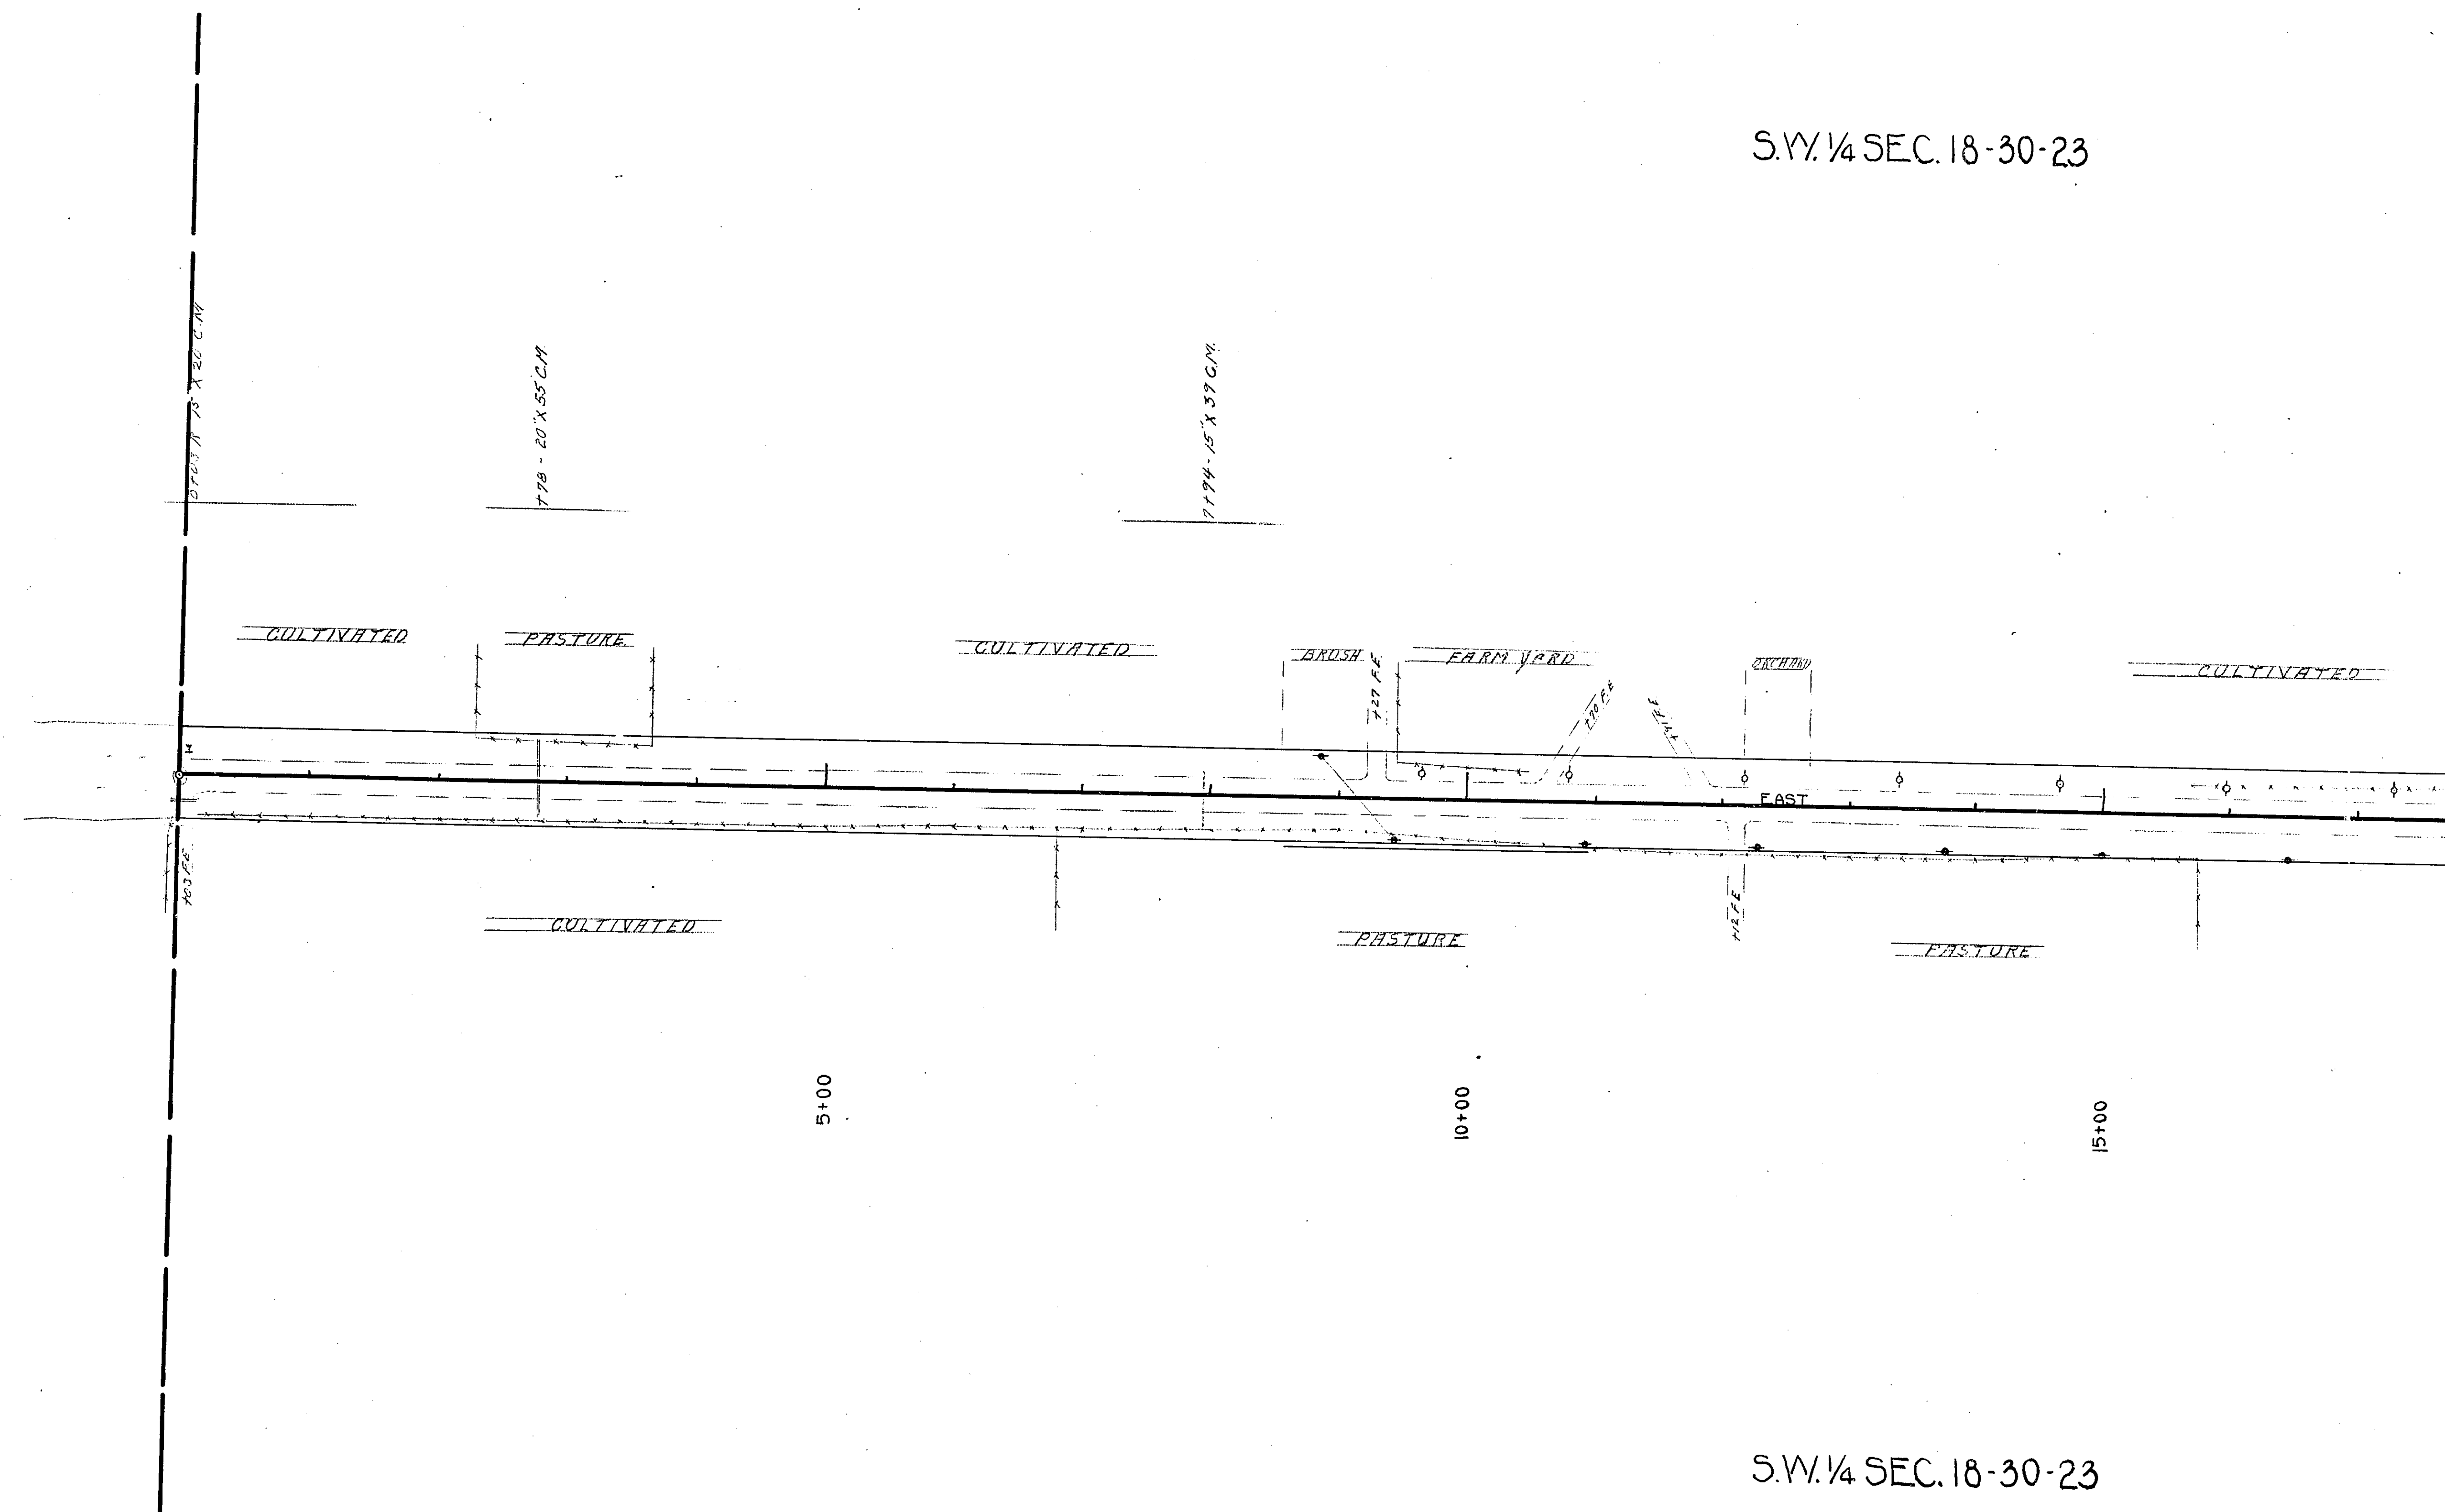

S.W. 1/4 SEC. 18-30-23

P.O.T. 0+00

20X F-1/2

