


OFFICE OF COUNTY ENGINEER
 RAMSEY COUNTY
 PROGRESSIVE ROAD MAP
 OF
BELLAIRE AVE
 FROM COUNTY ROAD "E" TO SOUTH SHORE BLVD.


TOTAL LENGTH 7485.15 FT. 1.42 MI.
 SCALE 1" = 100'

CONVENTIONAL SIGNS & ABBREVIATIONS					
ITEM	CONVENTION	ABBREV.	ITEM	CONVENTION	ABBREV.
State Line	---		Surfacing	---	S
County Line	---		Sectional Conc. Culv. (light type)	---	P ₁
Township Line	---		Sectional Conc. Culv. (heavy type)	---	P ₂
Section Line	---		Corrugated Metal Culvert	---	C.M.
City or Village	---		Vitrified Clay Pipe	---	V.P.
Fence	---		Cast Iron Pipe	---	C.I.P.
Right-of-way Line	R-O-W		Private	---	Pr.
Earth Road - not standard	Rd.		In place	---	Imp.
Graveled on Grade not stand.	G.		Right	---	Rt.
Graded to Standard	Gr.		Left	---	Lt.
Graded & Graveled to stand.	Gr. & G.		Intersection Angle	---	Δ
Paved	Pvd.		Radius	---	R.
Farm Entrance	F.E.		Point of Curve	---	P.C.
Railroads	R.R.		Tangent	---	P.T.
Retaining wall	R.W.		Intersection	---	P.I.
Guard Rail	G.R.		on Curve	---	P.O.C.
Survey Line	S		Tangent	---	P.O.T.
Gravel Pit	---				
Sand Pit	---				
Clay Pit	---				
Rock Quarry	---				
Culverts	---				
Plain	---				
With face walls	---				
With wing walls	---				
Drop Inlets	---				
Electric Poles	---				
Telephone or Telegraph Poles	---				
Trolley Poles	---				
County Marking Signs	---				
Guide	---				
Caution	---				
Reflector	---				
Rail Crossing	---				
Railroad Crossing Sign	---				

KEY MAP

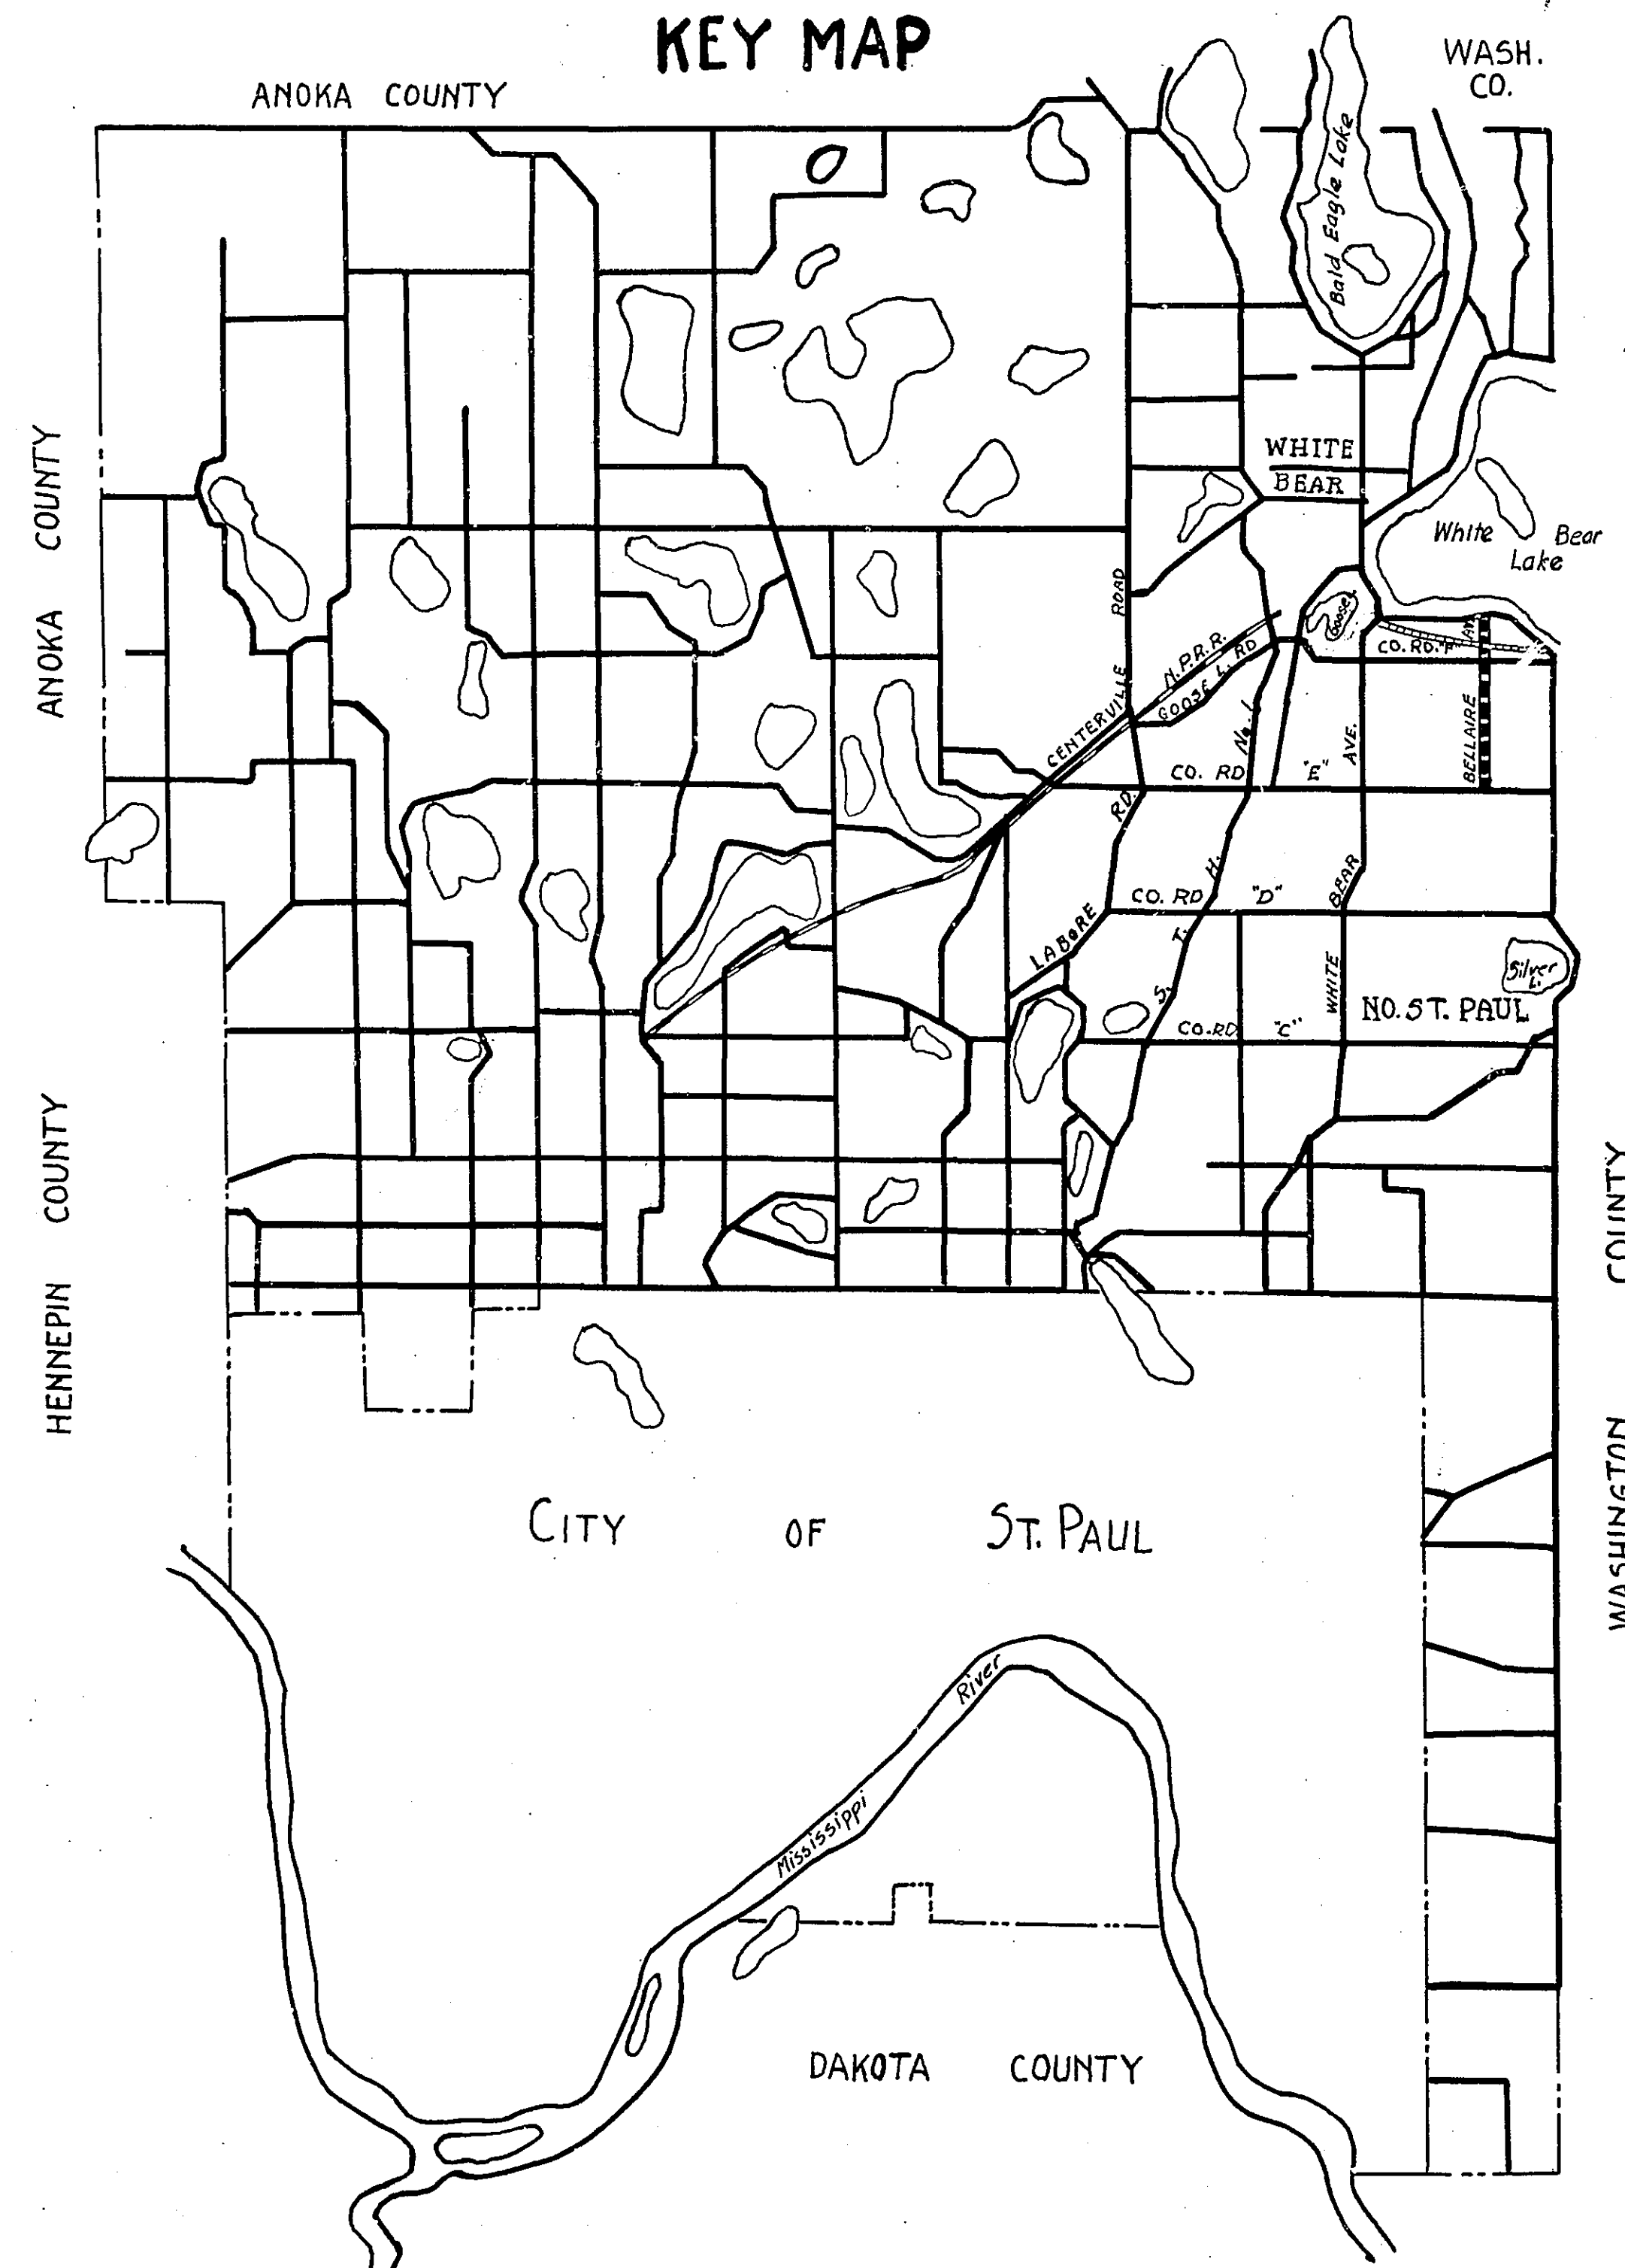

COUNTY ROAD "E"

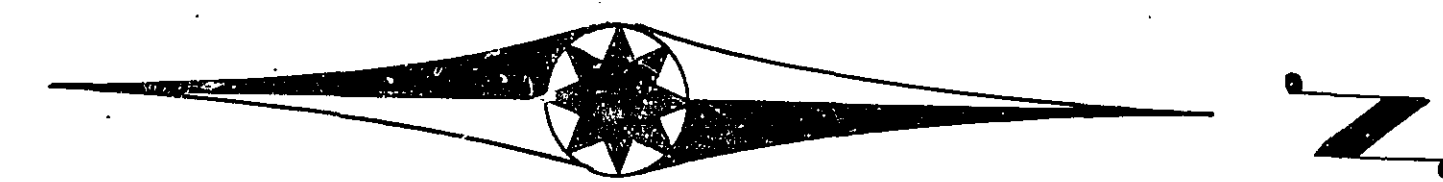

S.W. 1/4 25-30-22

Cultivated

Cultivated

S.E. 1/4 25-30-22

P.O.T. 0+00
 Stone Mark


33.85'
 37.65'

20X F 1/4

DIAMNS			
TYPE	NO.	C.M.	P.
		15"x20"	
		12"x26"	
		12"x20"	

S.W. 1/4 25-30-22


N.W. 1/4 25-30-22

 


S.E. 1/4 25-30-22

S.E. 1/4 25-30-22

P.O.T. 26 + 42.15

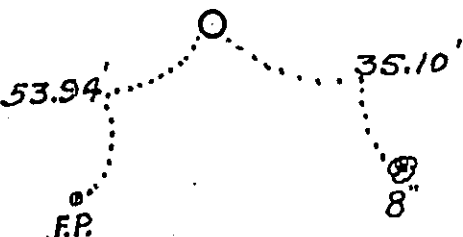




20X F-2/4

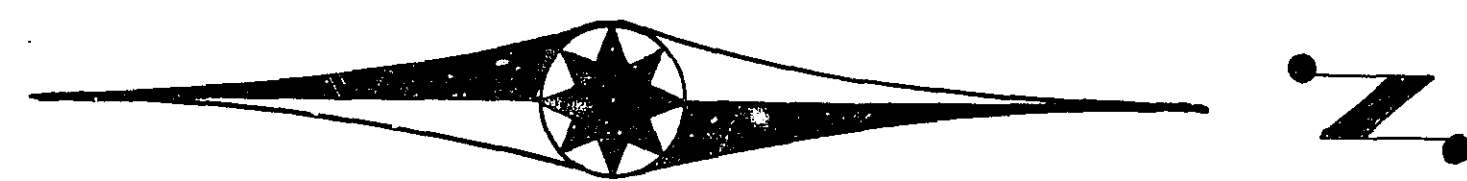[illegible][illegible]

S.W. 1/4 24-30-22

S.E. 1/4 24-30-22

WHITE BEAR LAKE

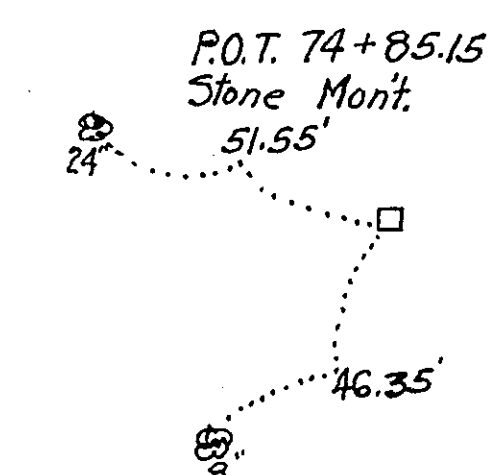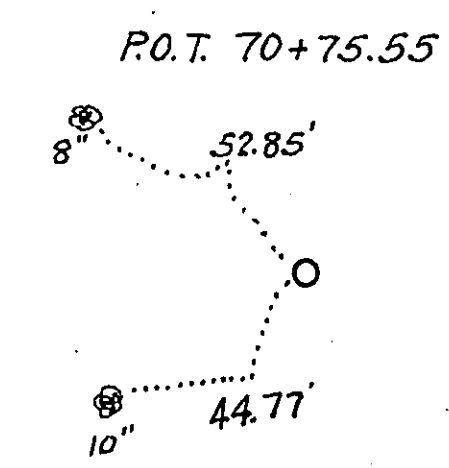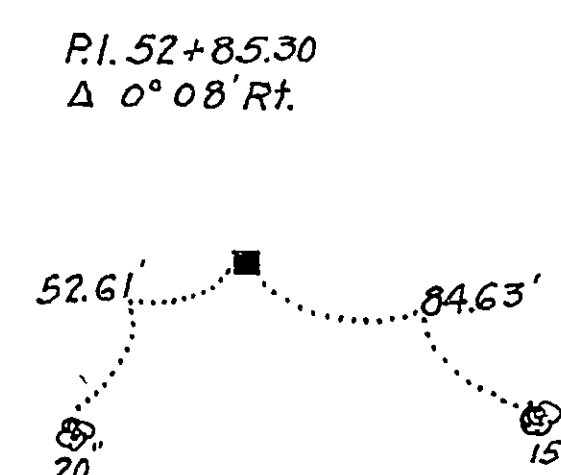

20XF-4/4