
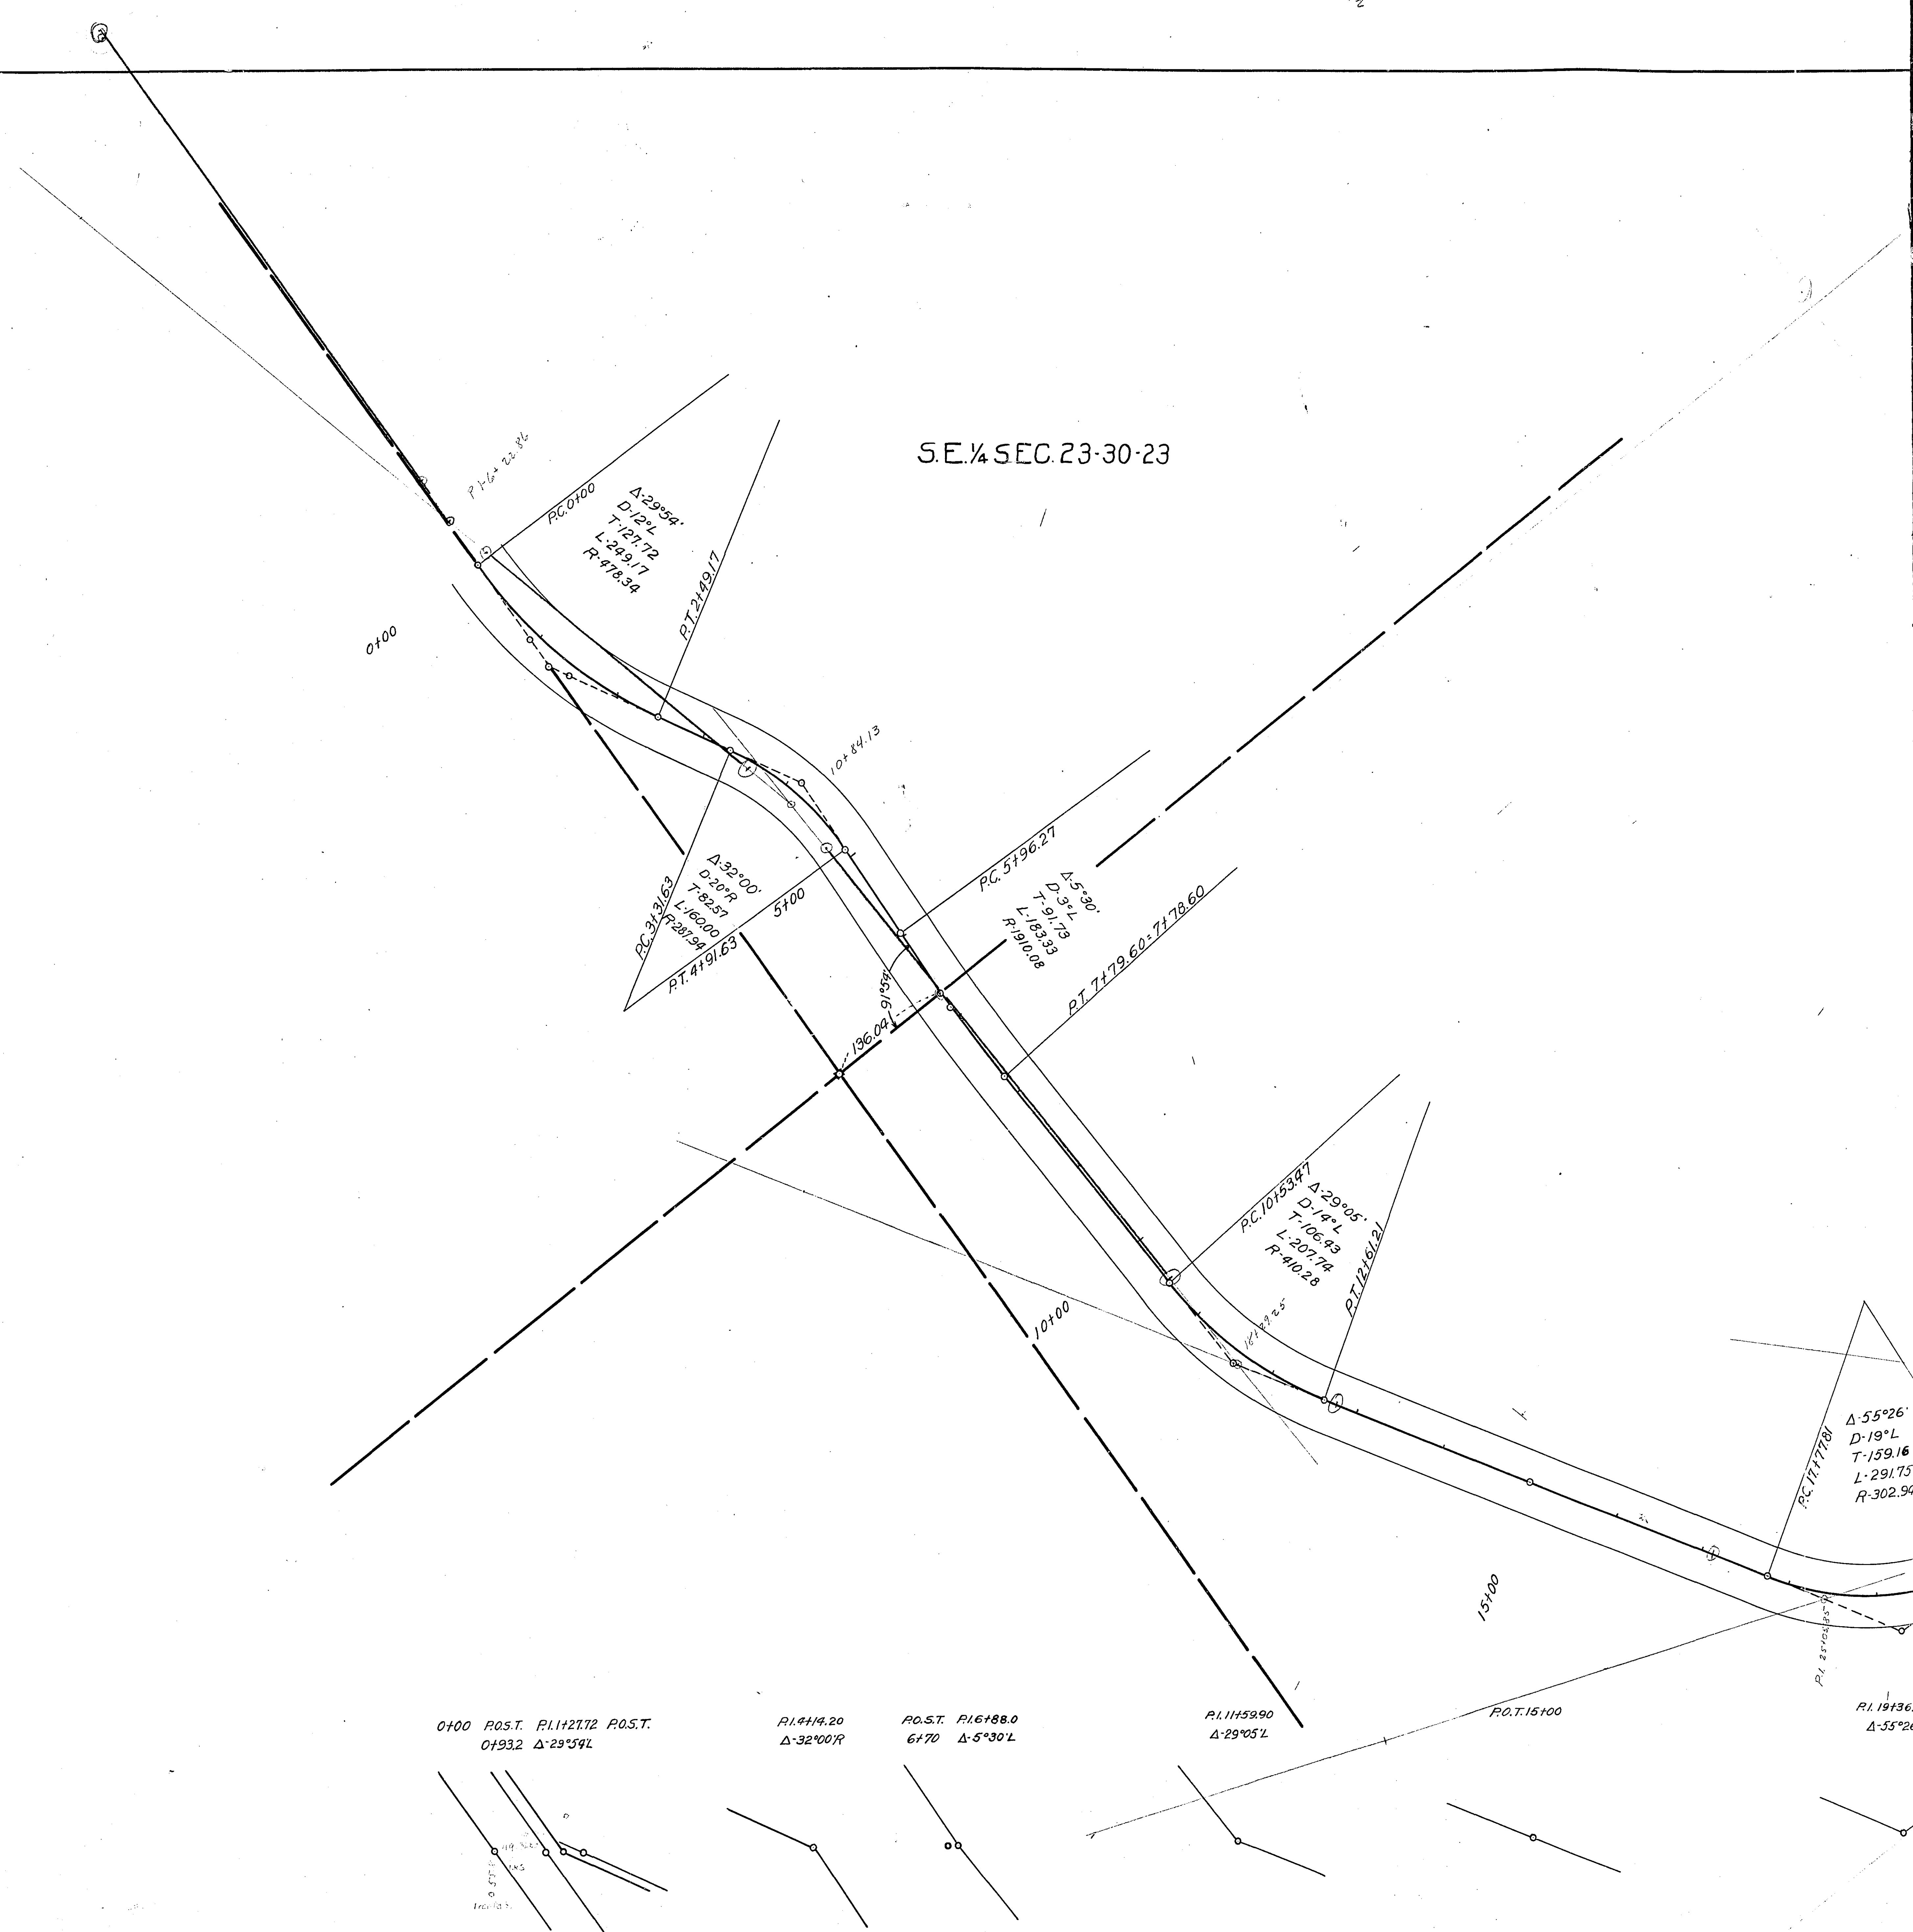


OFFICE OF COUNTY ENGINEER
RAMSEY COUNTY
PROGRESSIVE ROAD MAP
OF
SNAIL LAKE BLVD.
FROM Co. RD. "F" TO Hodgson RD.


TOTAL LENGTH 5956.5 FT. 1.13 MILES
SCALE: 1" = 100'

CONVENTIONAL SIGNS & ABBREVIATIONS		
ITEM	CONVENTION	ABBREV.
County Line	---	
Township Line	---	
Section Line	---	
City or Village	---	
Fence	---	
Right-of-Way Line	---	R.O-W
Earth Road - not standard	---	Rd.
Graveled on Grade not standard	---	G.
Graveled to Standard	---	Gr.
Graded & Graveled to Stand.	---	Gr. & G.
Bituminous Treated	---	Bit. Tr.
Paved	---	Pvd.
Farm Entrance	---	F.E.
Railroads	---	R.R.
Retaining Walls	---	R.W.
Guard Rail	---	G.R.
Survey Line	---	S
Gravel Pit	---	GP
Sand Pit	---	SP
Clay Pit	---	CP
Culverts		
" Plain	-----	
" With Headwalls	-----	
Manhole	M.H.	
Catch Basin	C.B.	
Electric Poles	E.P.	
Telephone or Telegraph Poles	T.P.	
Trolley Poles	T.P.	
Road Lamps	R.L.	
County Marking Signs		
" Guide	G.	
" Caution	C.	
" Reflector	R.	
" Rail Crossing	R.R.	
Railroad - Crossing Sign	Xing sign	

KEY MAP

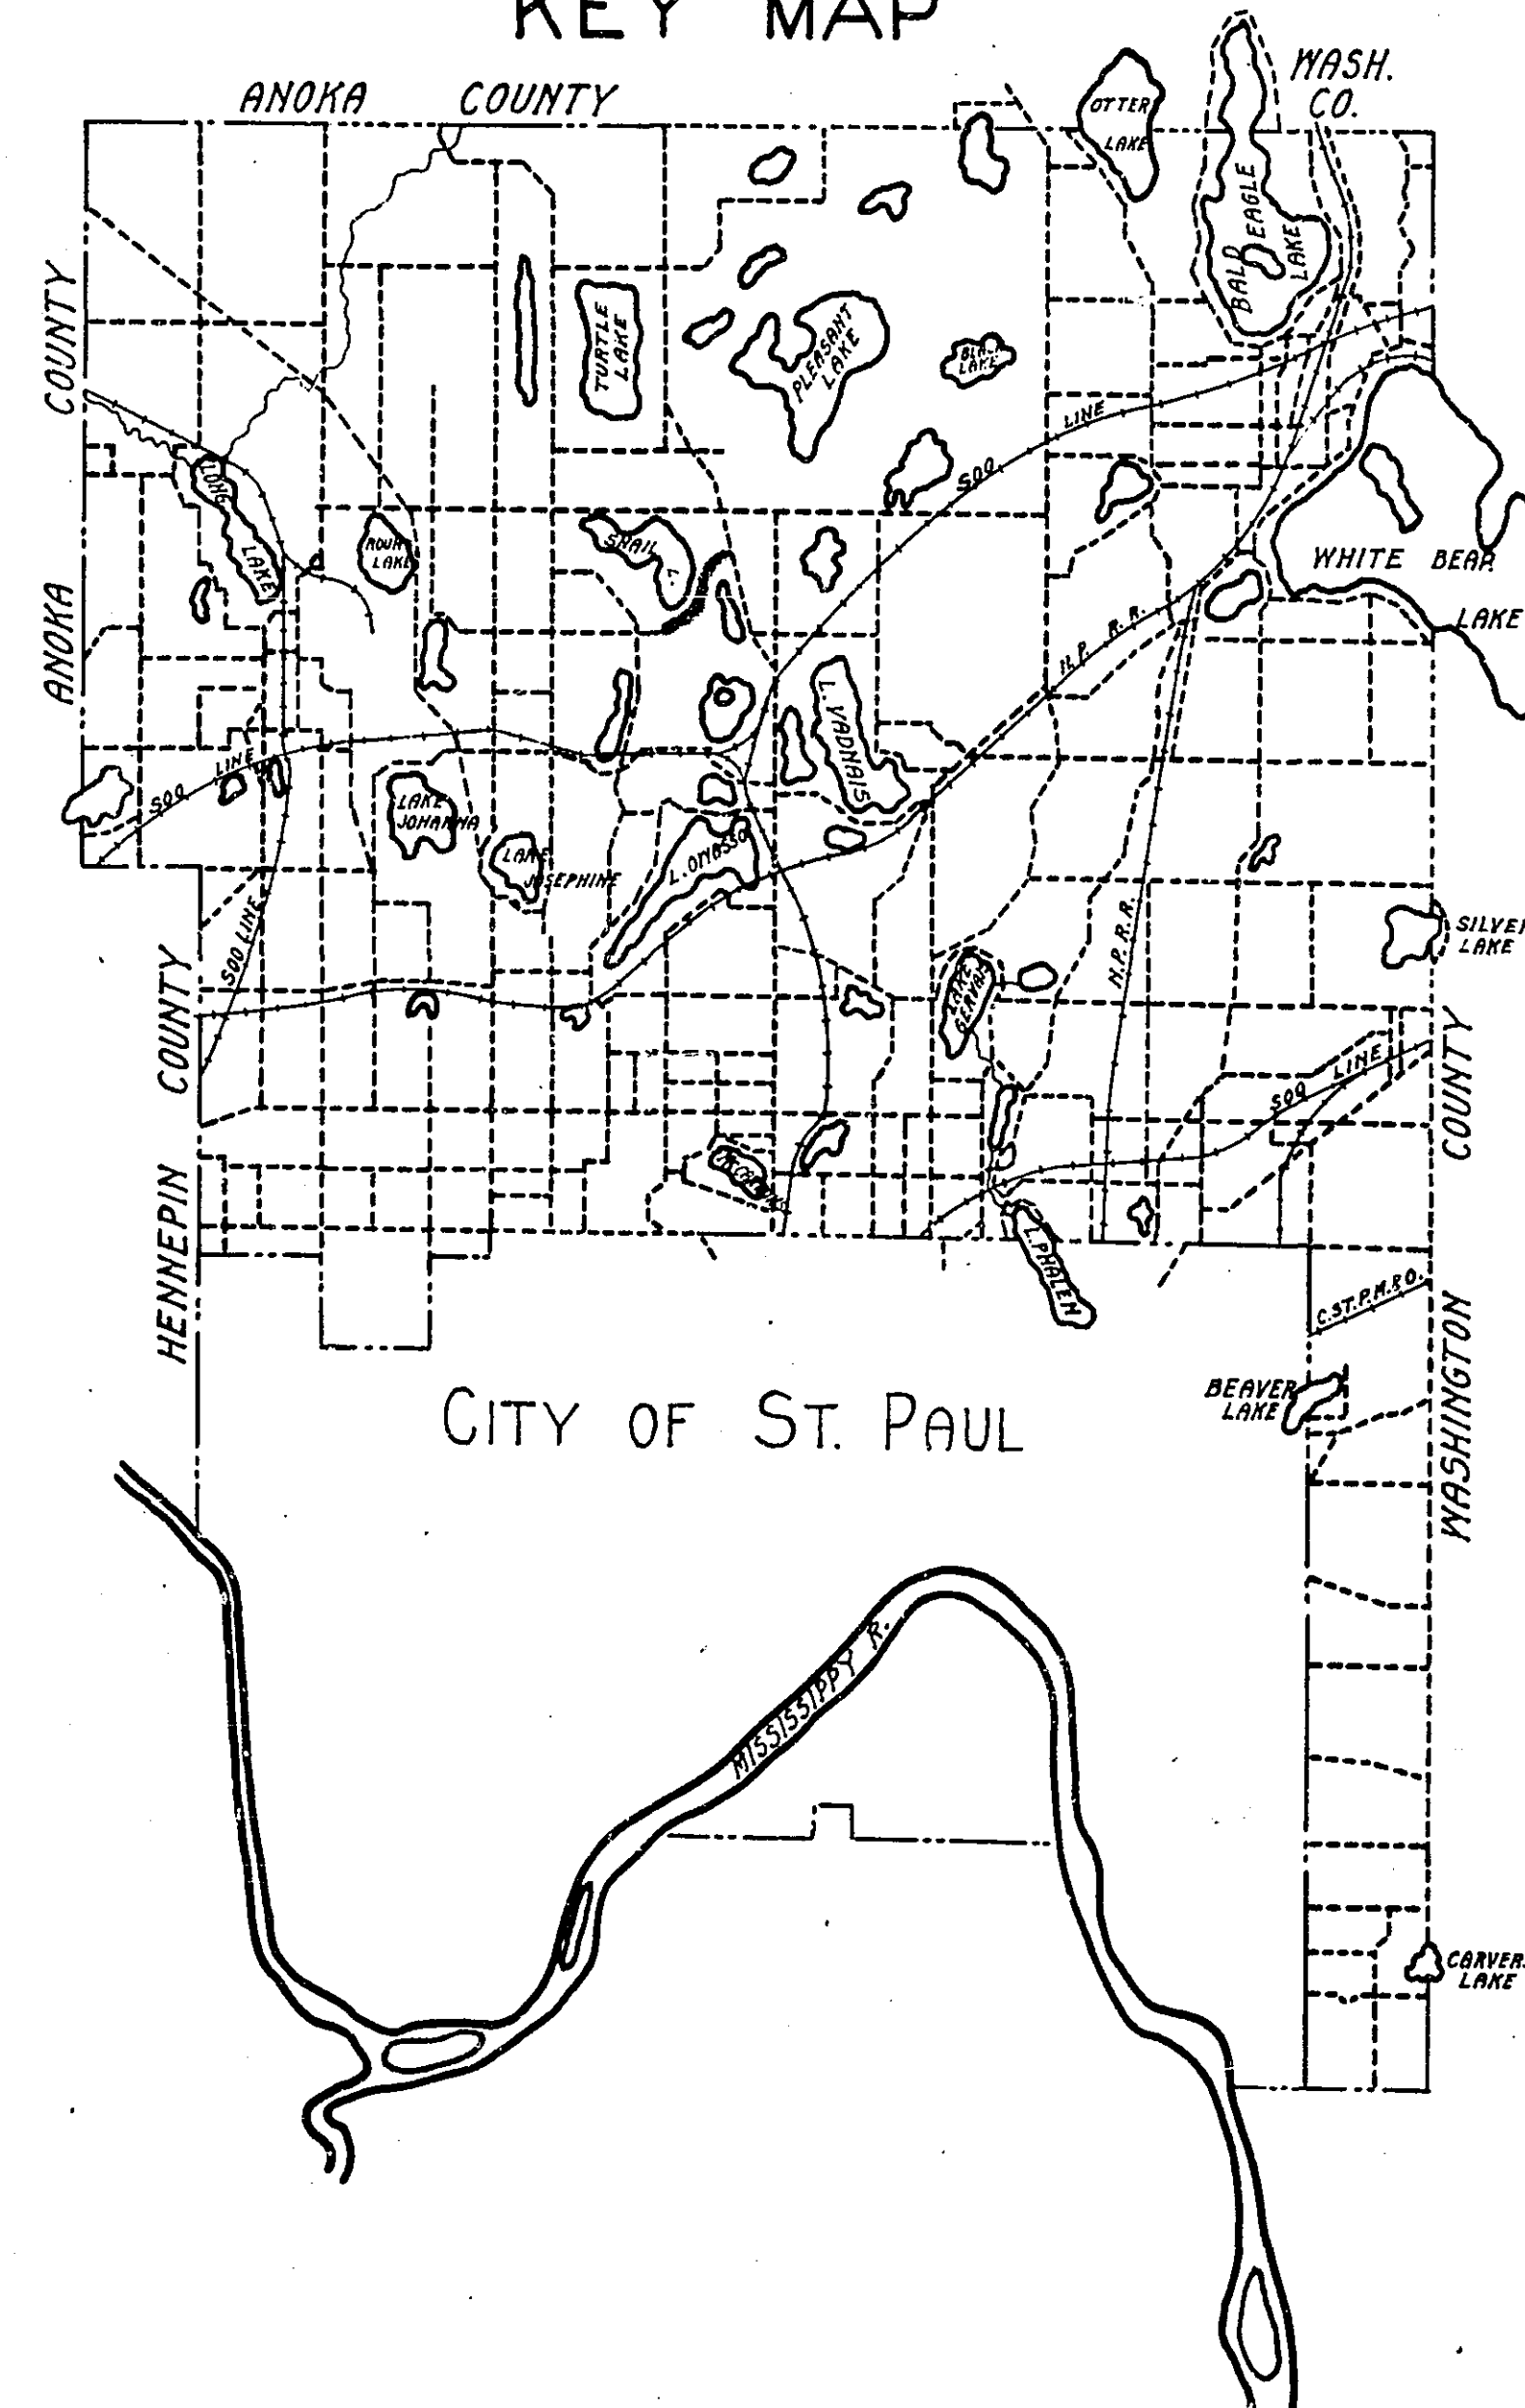


N.W. 1/4 SEC. 24-30-23

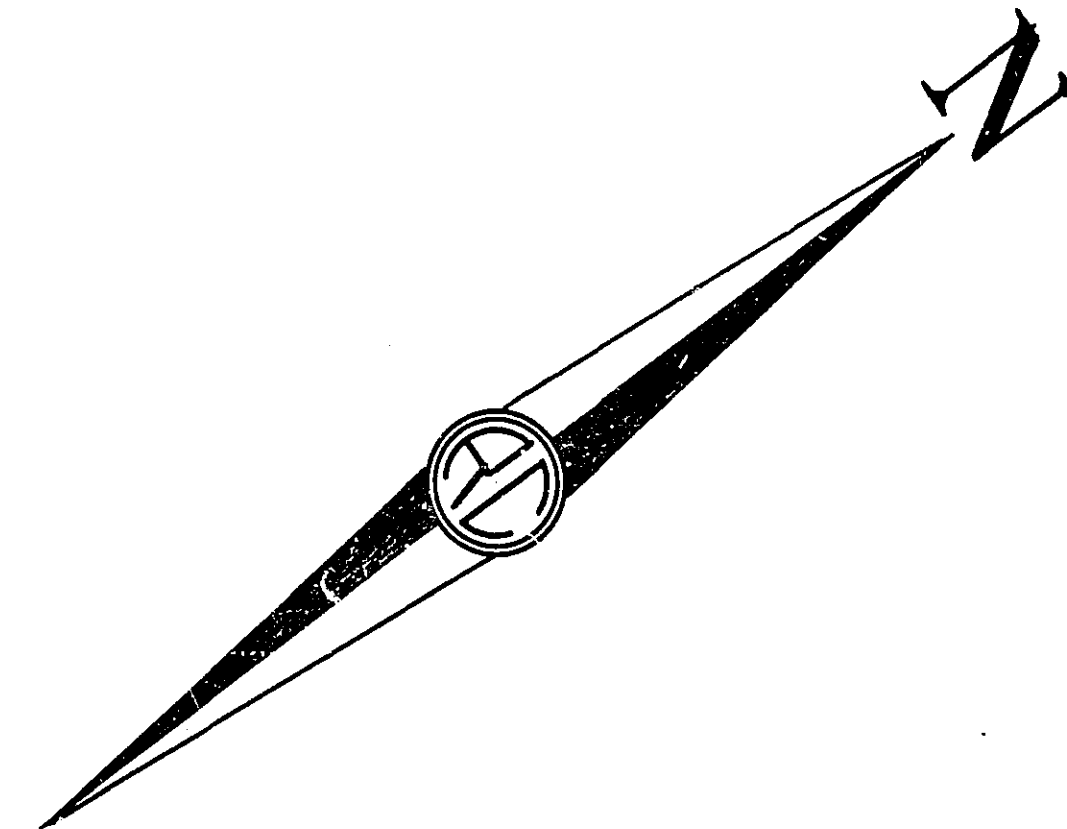

SW 1/4 SEC. 24-30-23

N.W. 1/4 SEC. 24-30-23

 


N.W. ¼ SEC. 24-30-23

N.W. ¼ SEC. 24-30-23

N.E. ¼ SEC. 24-30-23

EC. 24-30-23

EC. 24-30-23

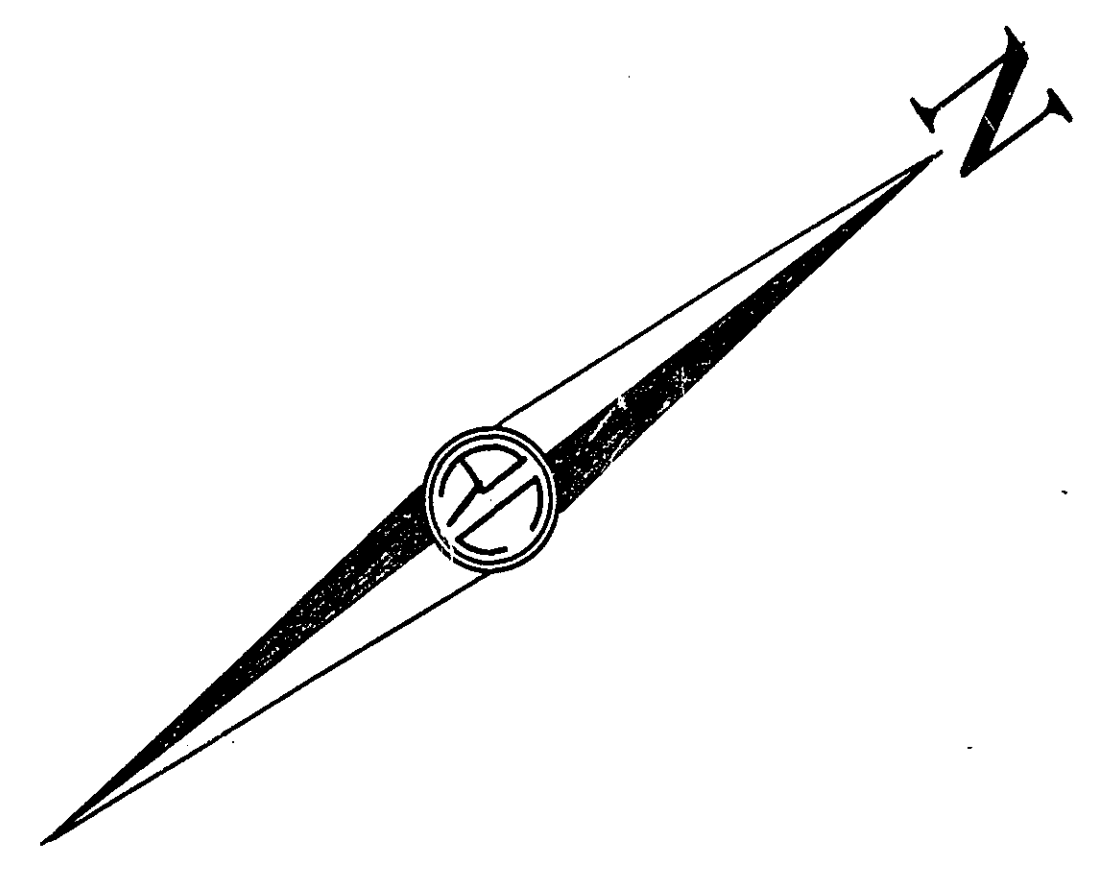

20X F-3/3