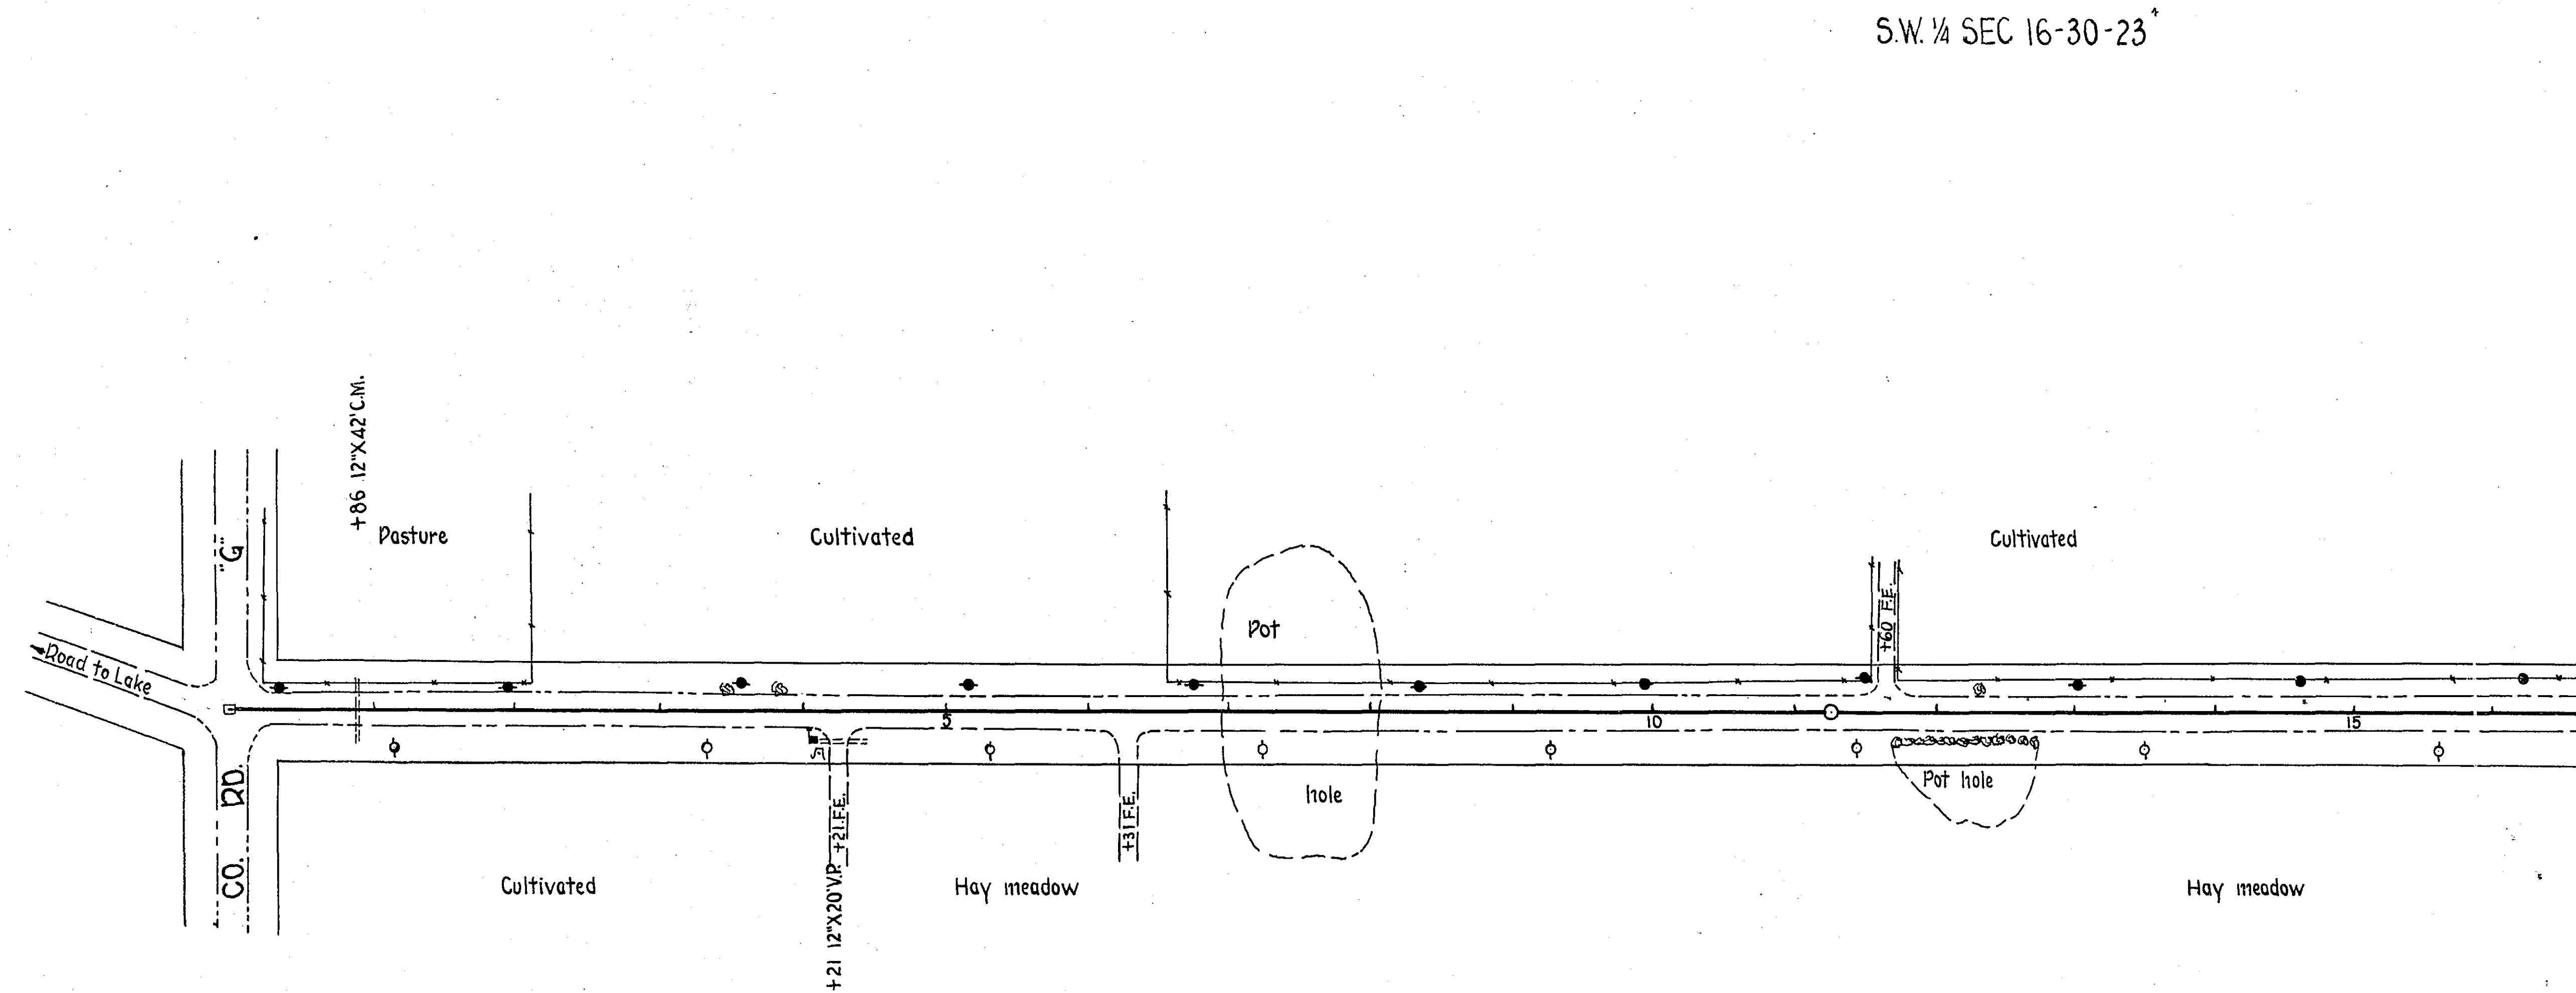
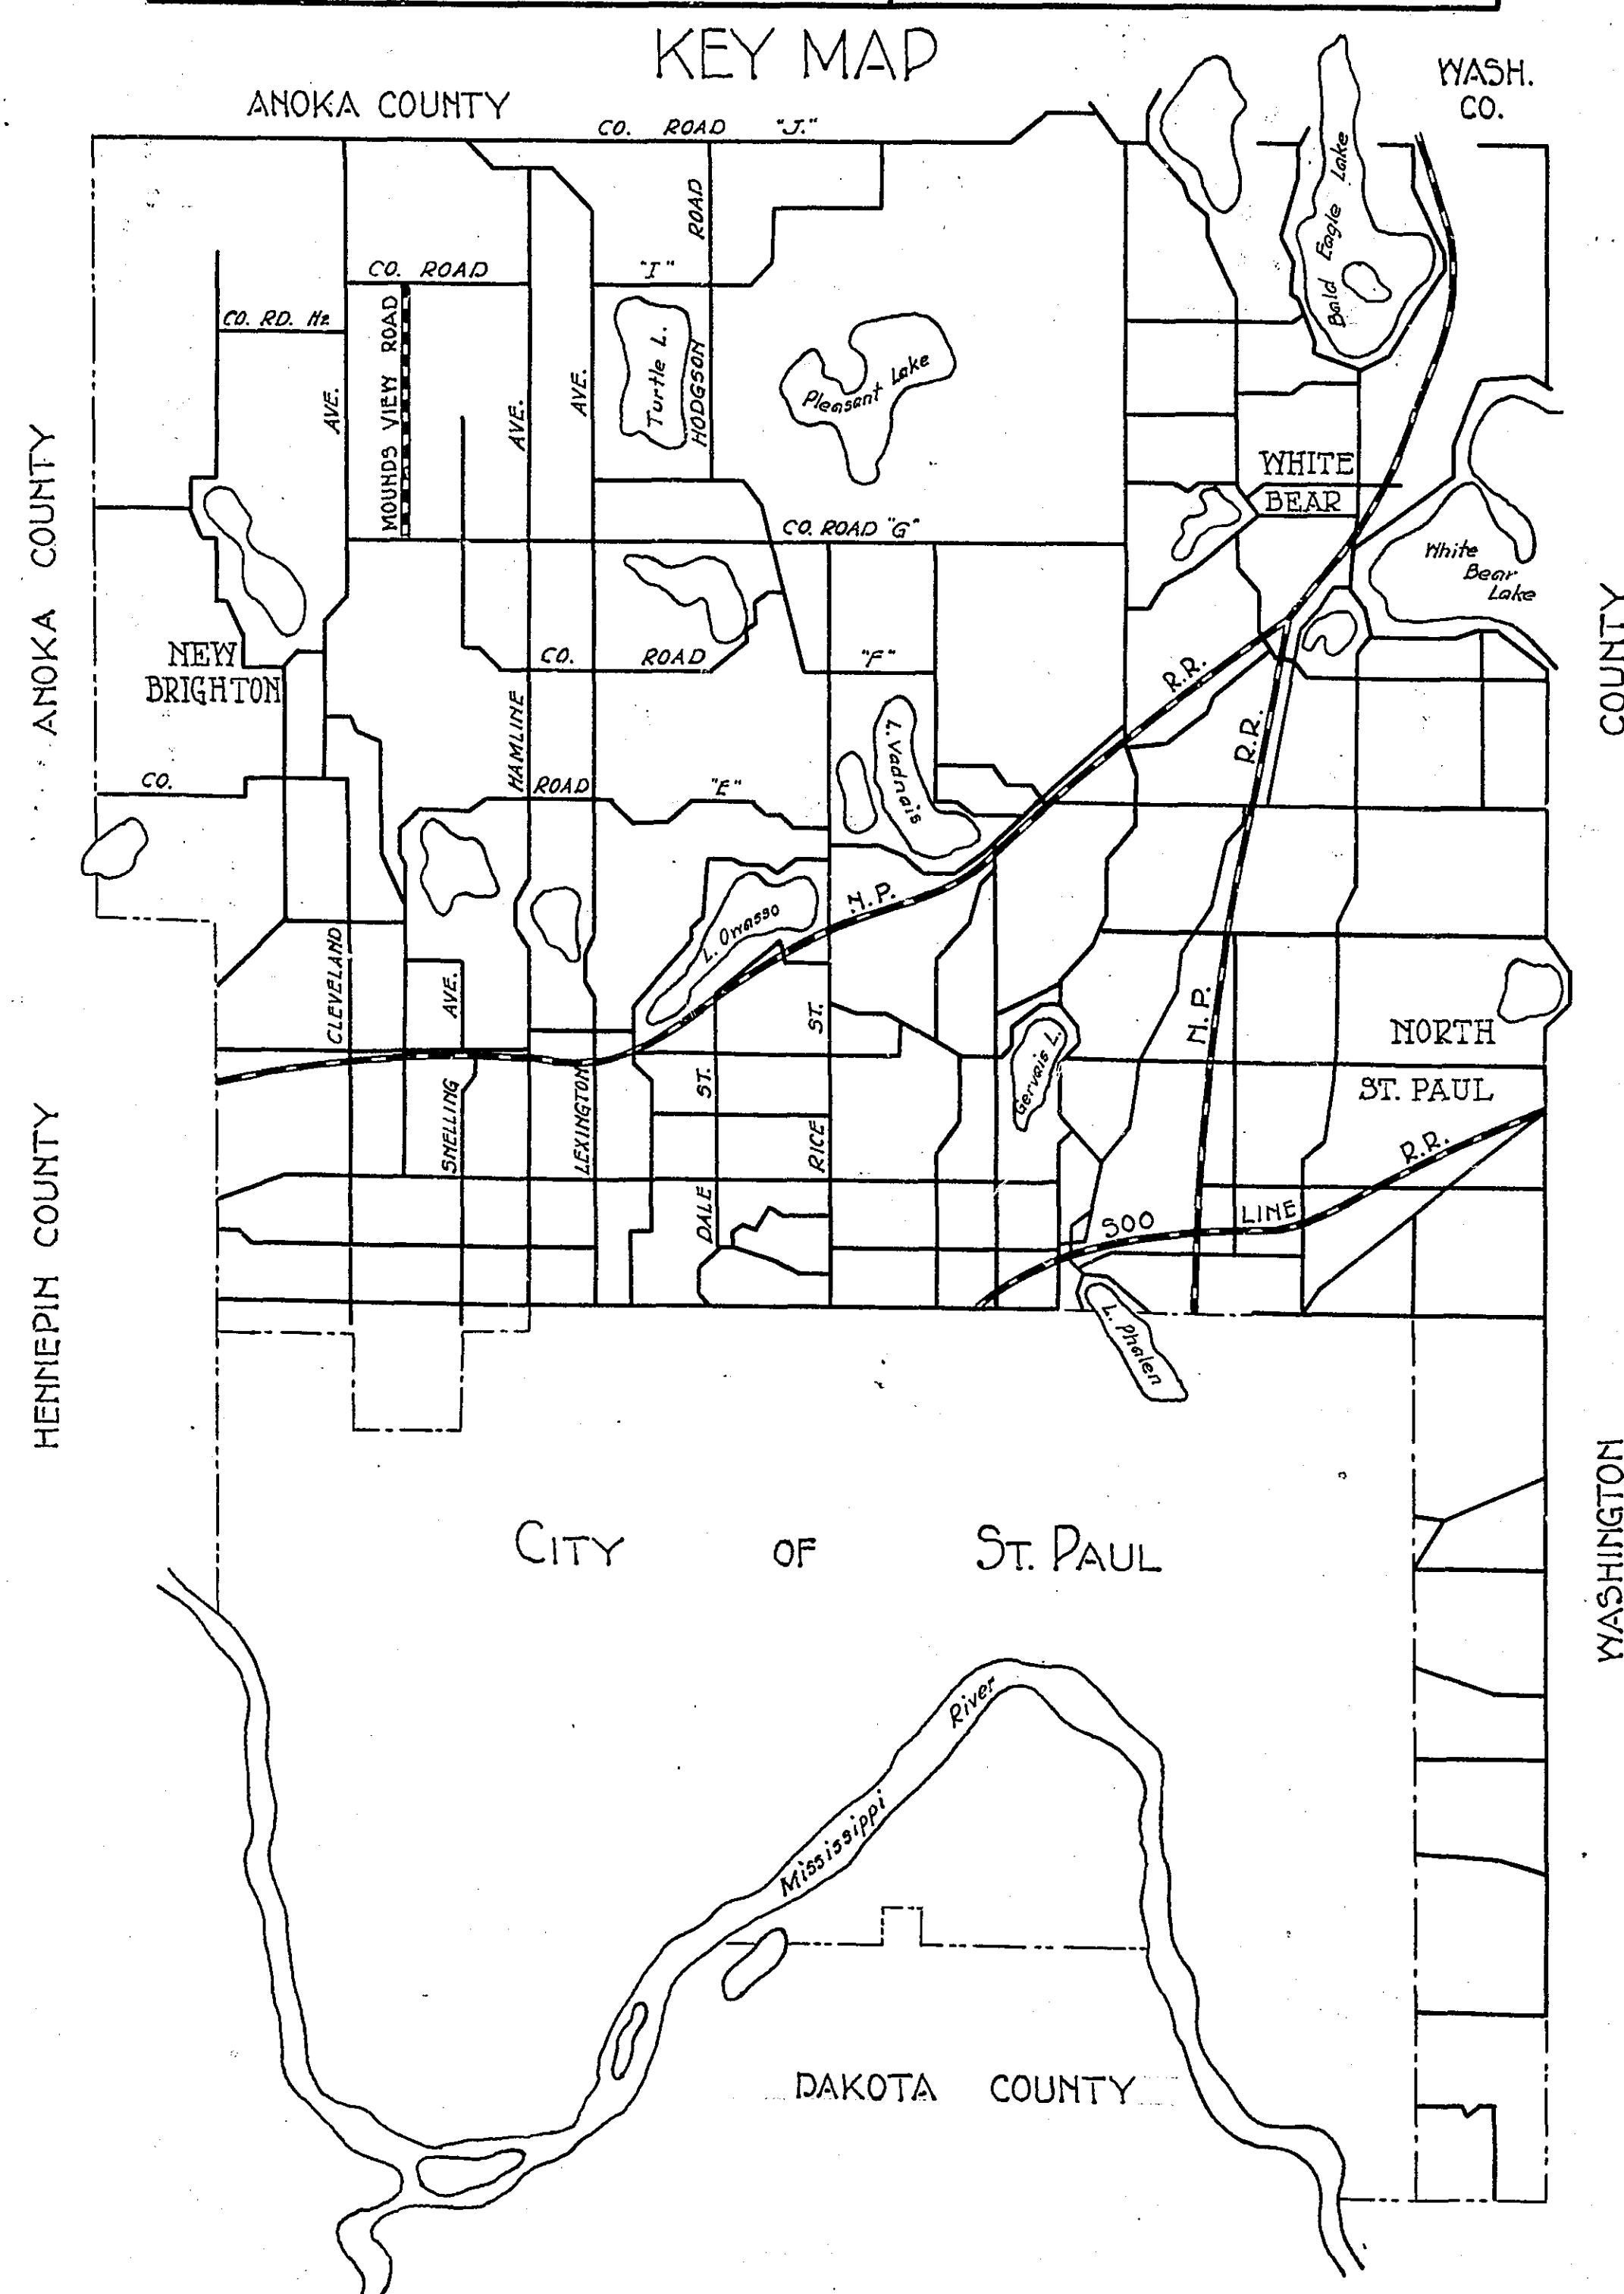


OFFICE OF COUNTY ENGINEER
RAMSEY COUNTY
PROGRESSIVE ROAD MAP
OF
MOUNDS VIEW ROAD
FROM COUNTY ROAD "G" TO COUNTY ROAD "I"

TOTAL LENGTH 10,555.23 FT. = 2.00 MI.
Scale-1 in. = 100 ft.

[illegible]

¼ Cor Sec. 16-30-23
Sta. 0+00
Stone mon.



P.O.T. 11+26.4

20X F 1/5

DRAINS		
TYPE	Nº	C.M.
		8" x 26'
		10" x 30'
		12" x 34'
		12" x 42'

S.W. ¼ SEC 16-30-23


N.W. ¼ SEC 16-30-23

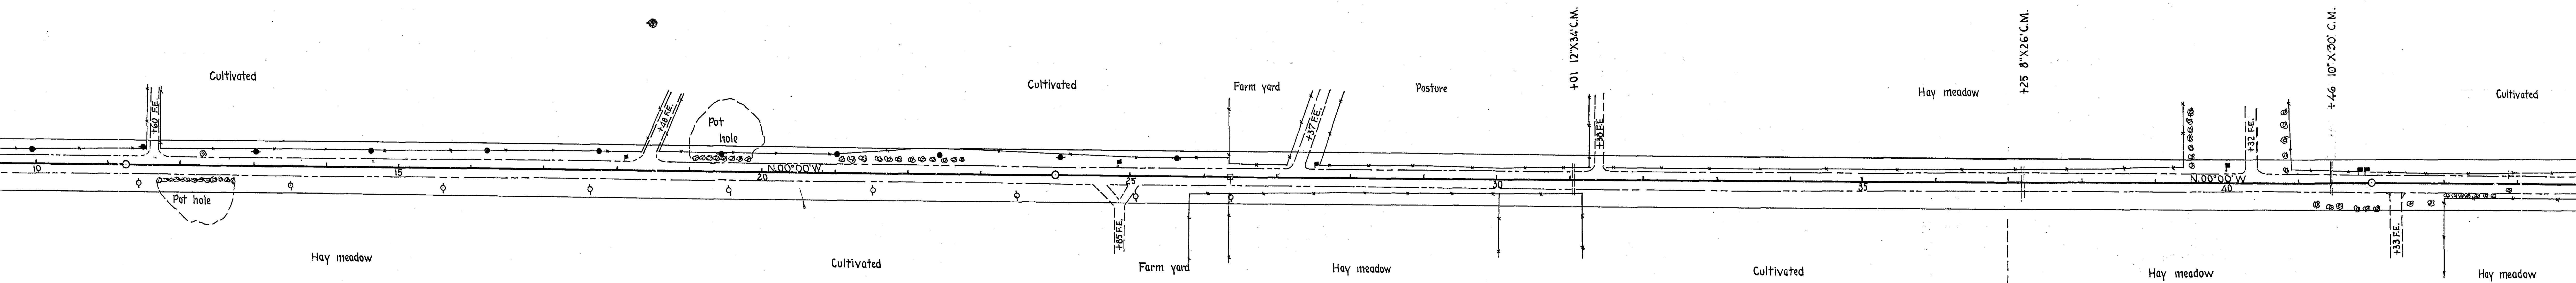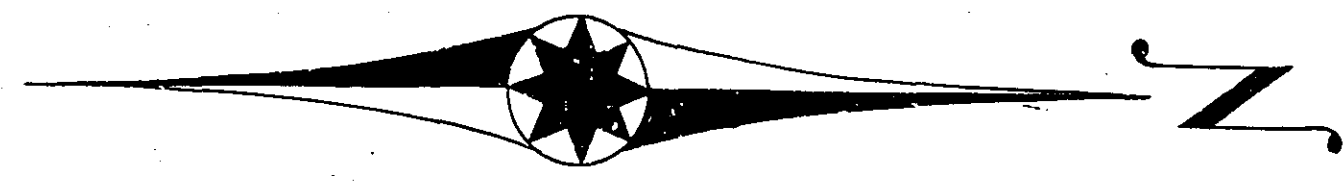

S.E. ¼ SEC 16-30-23

N.E. ¼ SEC 16-30-23


P.O.T. 11+26.4

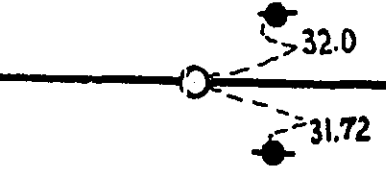


P.O.T. 24+00



Stra. 26+379
Center Sec 16
Stone mon.

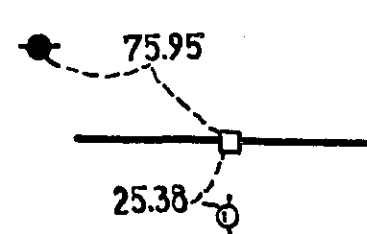

P.O.T. 42+00

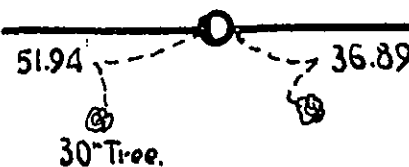


20 X F 2 / 5

SUMMARY OF MILE ONE																		
STA. 0+00 TO STA. 92+80.																		
DRAINS		CULVERTS					BRIDGES		SIGNS			GUARD RAIL		CURB		SURFACING		
TYPE	Nº	C.M.	Pt.	P.s.	V.P.	C.L.P.	DESCRIPTION	MARKING	CAUTION	GUIDE	R.R.	KIND	LIN. FT.	TYPE	LIN. FT.	TYPE	SQ. YD.	
		8" x 26'			12" x 20'			1								Gravel	9287	
		10" x 30'																
		12" x 34'																
		12" x 42'																
			</															


C.16-30-23

S.W. ¼ SEC. 9-30-23

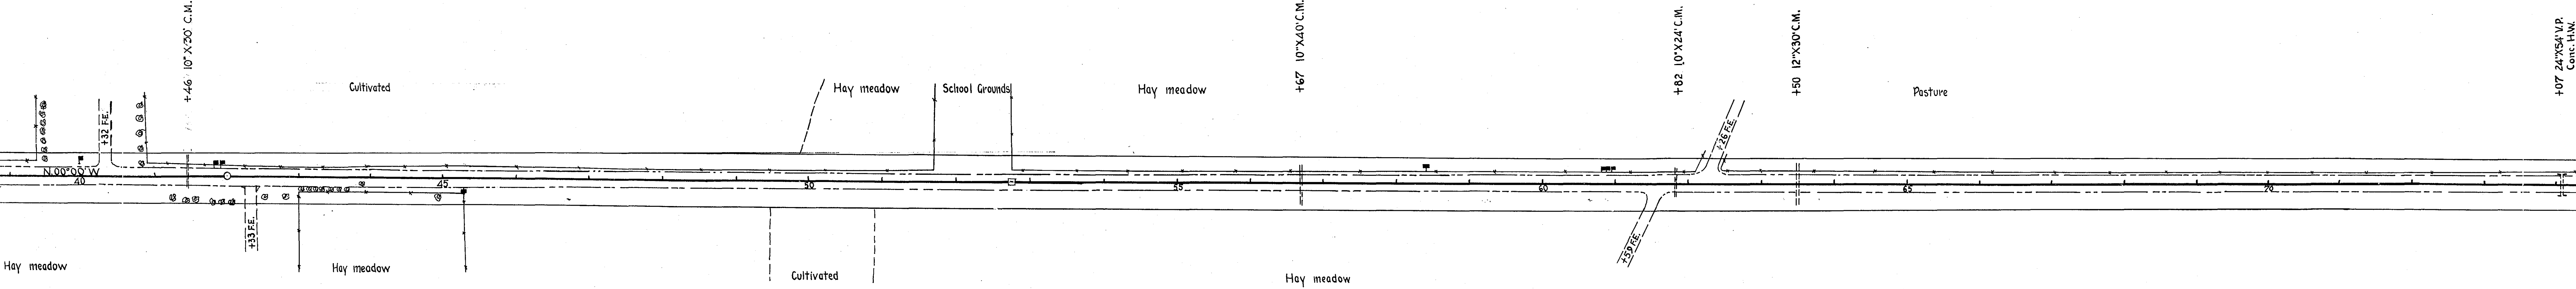

SEC 16-30-23

S.E. ¼ SEC 9-30-23

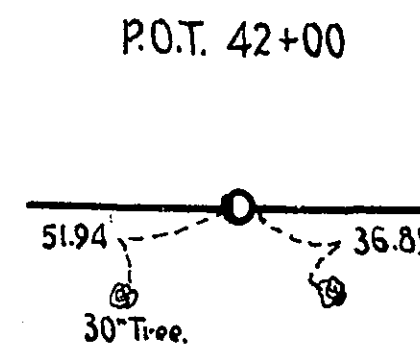

∠ PL 52+7732
Δ 00° 05' L
¼ Cor. No. Line Sec. 16-30-23



20X F-3/5

