

OFFICE OF COUNTY ENGINEER
RAMSEY COUNTY
PROGRESSIVE ROAD MAP
OF
M'CARRON'S BLVD. SOUTH
FROM Co. Rd. A2 TO Rice St.

TOTAL LENGTH 4562.70 FT. 0.864 MILES
SCALE: 1"=100'


CONVENTIONAL SIGNS & ABBREVIATIONS

ITEM	CONVENTION	ABBREV.
County Line	---	
Township Line	---	
Section Line	---	
City or Village	---	
Fence	---	
Right-of-Way Line	---	R.O.W.
Earth Road - not standard	---	Rd.
Graveled on Grade not standard	---	G.
Graveled to Standard	---	Gr.
Graveled & Graveled to Stand.	---	Gr. & G.
Bituminous Treated	---	Bit. Tr.
Paved	---	Pvd.
Farm Entrance	---	F.E.
Railroads	---	R.R.
Retaining Walls	---	R.W.
Guard Rail	---	G.R.
Survey Line	---	S
Gravel Pit	---	
Sand Pit	---	
Clay Pit	---	
Culverts	---	
" Plain	-----	
" With Headwalls	-----	
Manhole	---	M.H.
Catch Basin	---	C.B.
Electric Poles	---	E.P.
Telephone or Telegraph Poles	---	T.P.
Trolley Poles	---	T.P.
Road Lamps	---	R.L.
County Marking Signs	---	
" Guide	---	M. sign
" Caution	---	G. sign
" Reflector	---	R. sign
" Rail Crossing	---	R.R. sign
Railroad - Crossing Sign	---	Xing sign

ITEM	ABBREV.
Surfacing	S
Sectional Conc. Culv. (light type)	Pt
Sectional Conc. Culv. (heavy type)	P3
Corrugated Metal Culvert	C.M.
Vitrified Clay Pipe	V.P.
Cast Iron Pipe	C.I.P.
Private	Pri.
In place	Imp.
Right	Rt.
Left	Lt.
Intersection Angle	Δ
Radius	R
Point of Curve	P.C.
" Tangent	P.T.
" Intersection	P-I
" on Curve	P-O-C
" Tangent	P-O-T

Surveyed by	Dates
W.H. CARLSON	APRIL 1926
Mapped by	Dates
M.V.V. CARLEY	MARCH 1931
Revised by	Dates

KEY MAP

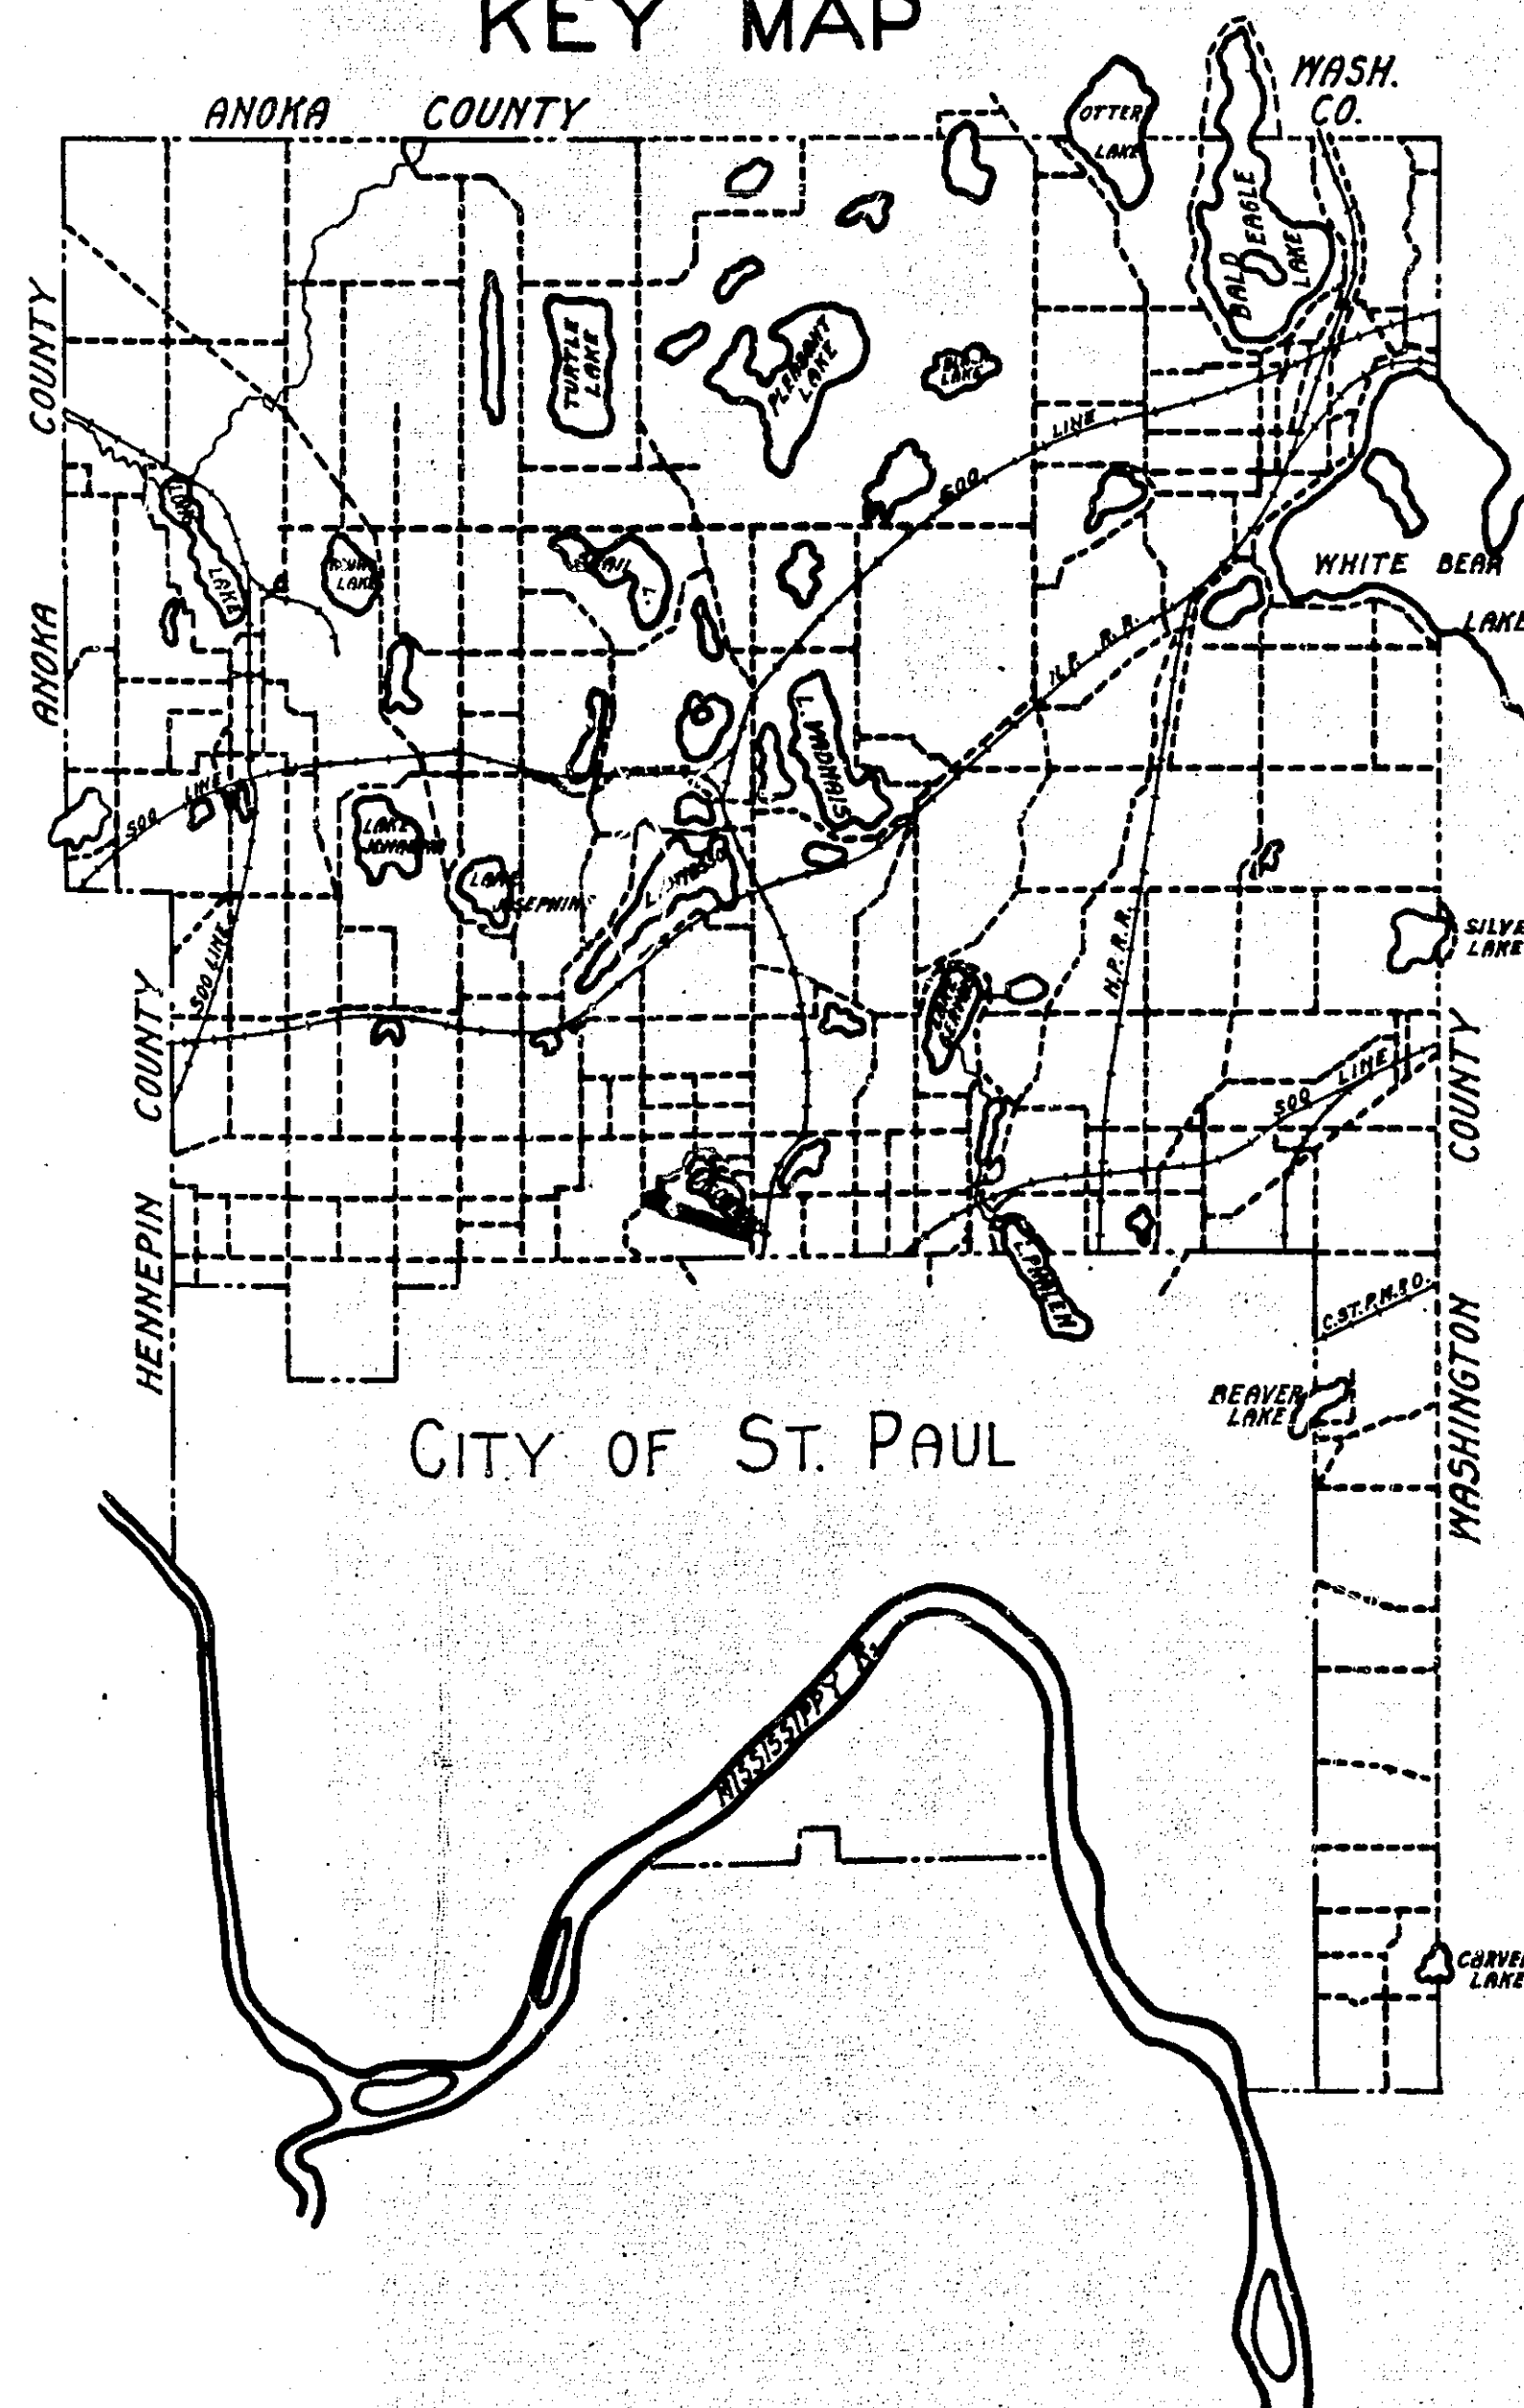

Δ 63°22'
D. 50°Rt.
T. 73.02
L. 126.73
R. 118.30

PI.0+73.02 PI.2+58.75

PI.8+64.30

PI.12+31.35

PI.14+02.53

PI.16+10.30

PI.18+42.60

20X F1/2

