



FROM Larpenteur Ave TO Owasso Blvd. So.

TOTAL LENGTH 13,102.00 FT. 2.48 MILES
SCALE: 1" = 100'


CONVENTIONAL SIGNS & ABBREVIATIONS

ITEM	CONVENTION	ABBREV.	ITEM	ABBREV.
County Line			Surfacing	S
Township Line			Sectional Conc. Culv. (light type)	P3
Section Line			Sectional Conc. Culv. (heavy type)	C.M.
City or Village			Corrugated Metal Culvert	V.P.
Fence			Vitrified Clay Pipe	C.I.P.
Right-of-Way Line		R.O.W	Cast Iron Pipe	Pri.
Earth Road - not standard		Rd.	Private	Imp.
Graveled on Grade not standard		G.	In place	Rt.
Graded to Standard		Gr.	Right	Δ
Graded & Graveled to Stand.		Gr. & G.	Left	R
Bituminous Treated		Bit.Tr.	Intersection Angle	R
Paved		Pvd.	Radius	P.C.
Form Entrance		F.F.	Point of Curve	P-T
Railroads		R.R.	" Tangent	P-I
Retaining Walls		R.W.	" Intersection	P-O-C
Guard Rail		G.R.	" on Curve	P-O-T
Survey Line		S	" Tangent	
Gravel Pit		45		
Clay Pit		45		
Culverts				
" Plain				
" With Headmalls				
Manhole		M.H.		
Catch Basin		C.B.		
Electric Poles		P.P.		
Telephone or Telegraph Poles		T.P.		
Tralley Poles		T.P.		
Road Lamps		R.L.		
County Marking Signs		G.s. sign		
" Guide		C.s. sign		
" Caution		R.s. sign		
" Reflector		R.R.s. sign		
" Rail Crossing		Xing sign		
Railroad - Crossing Sign				

KEY MAP

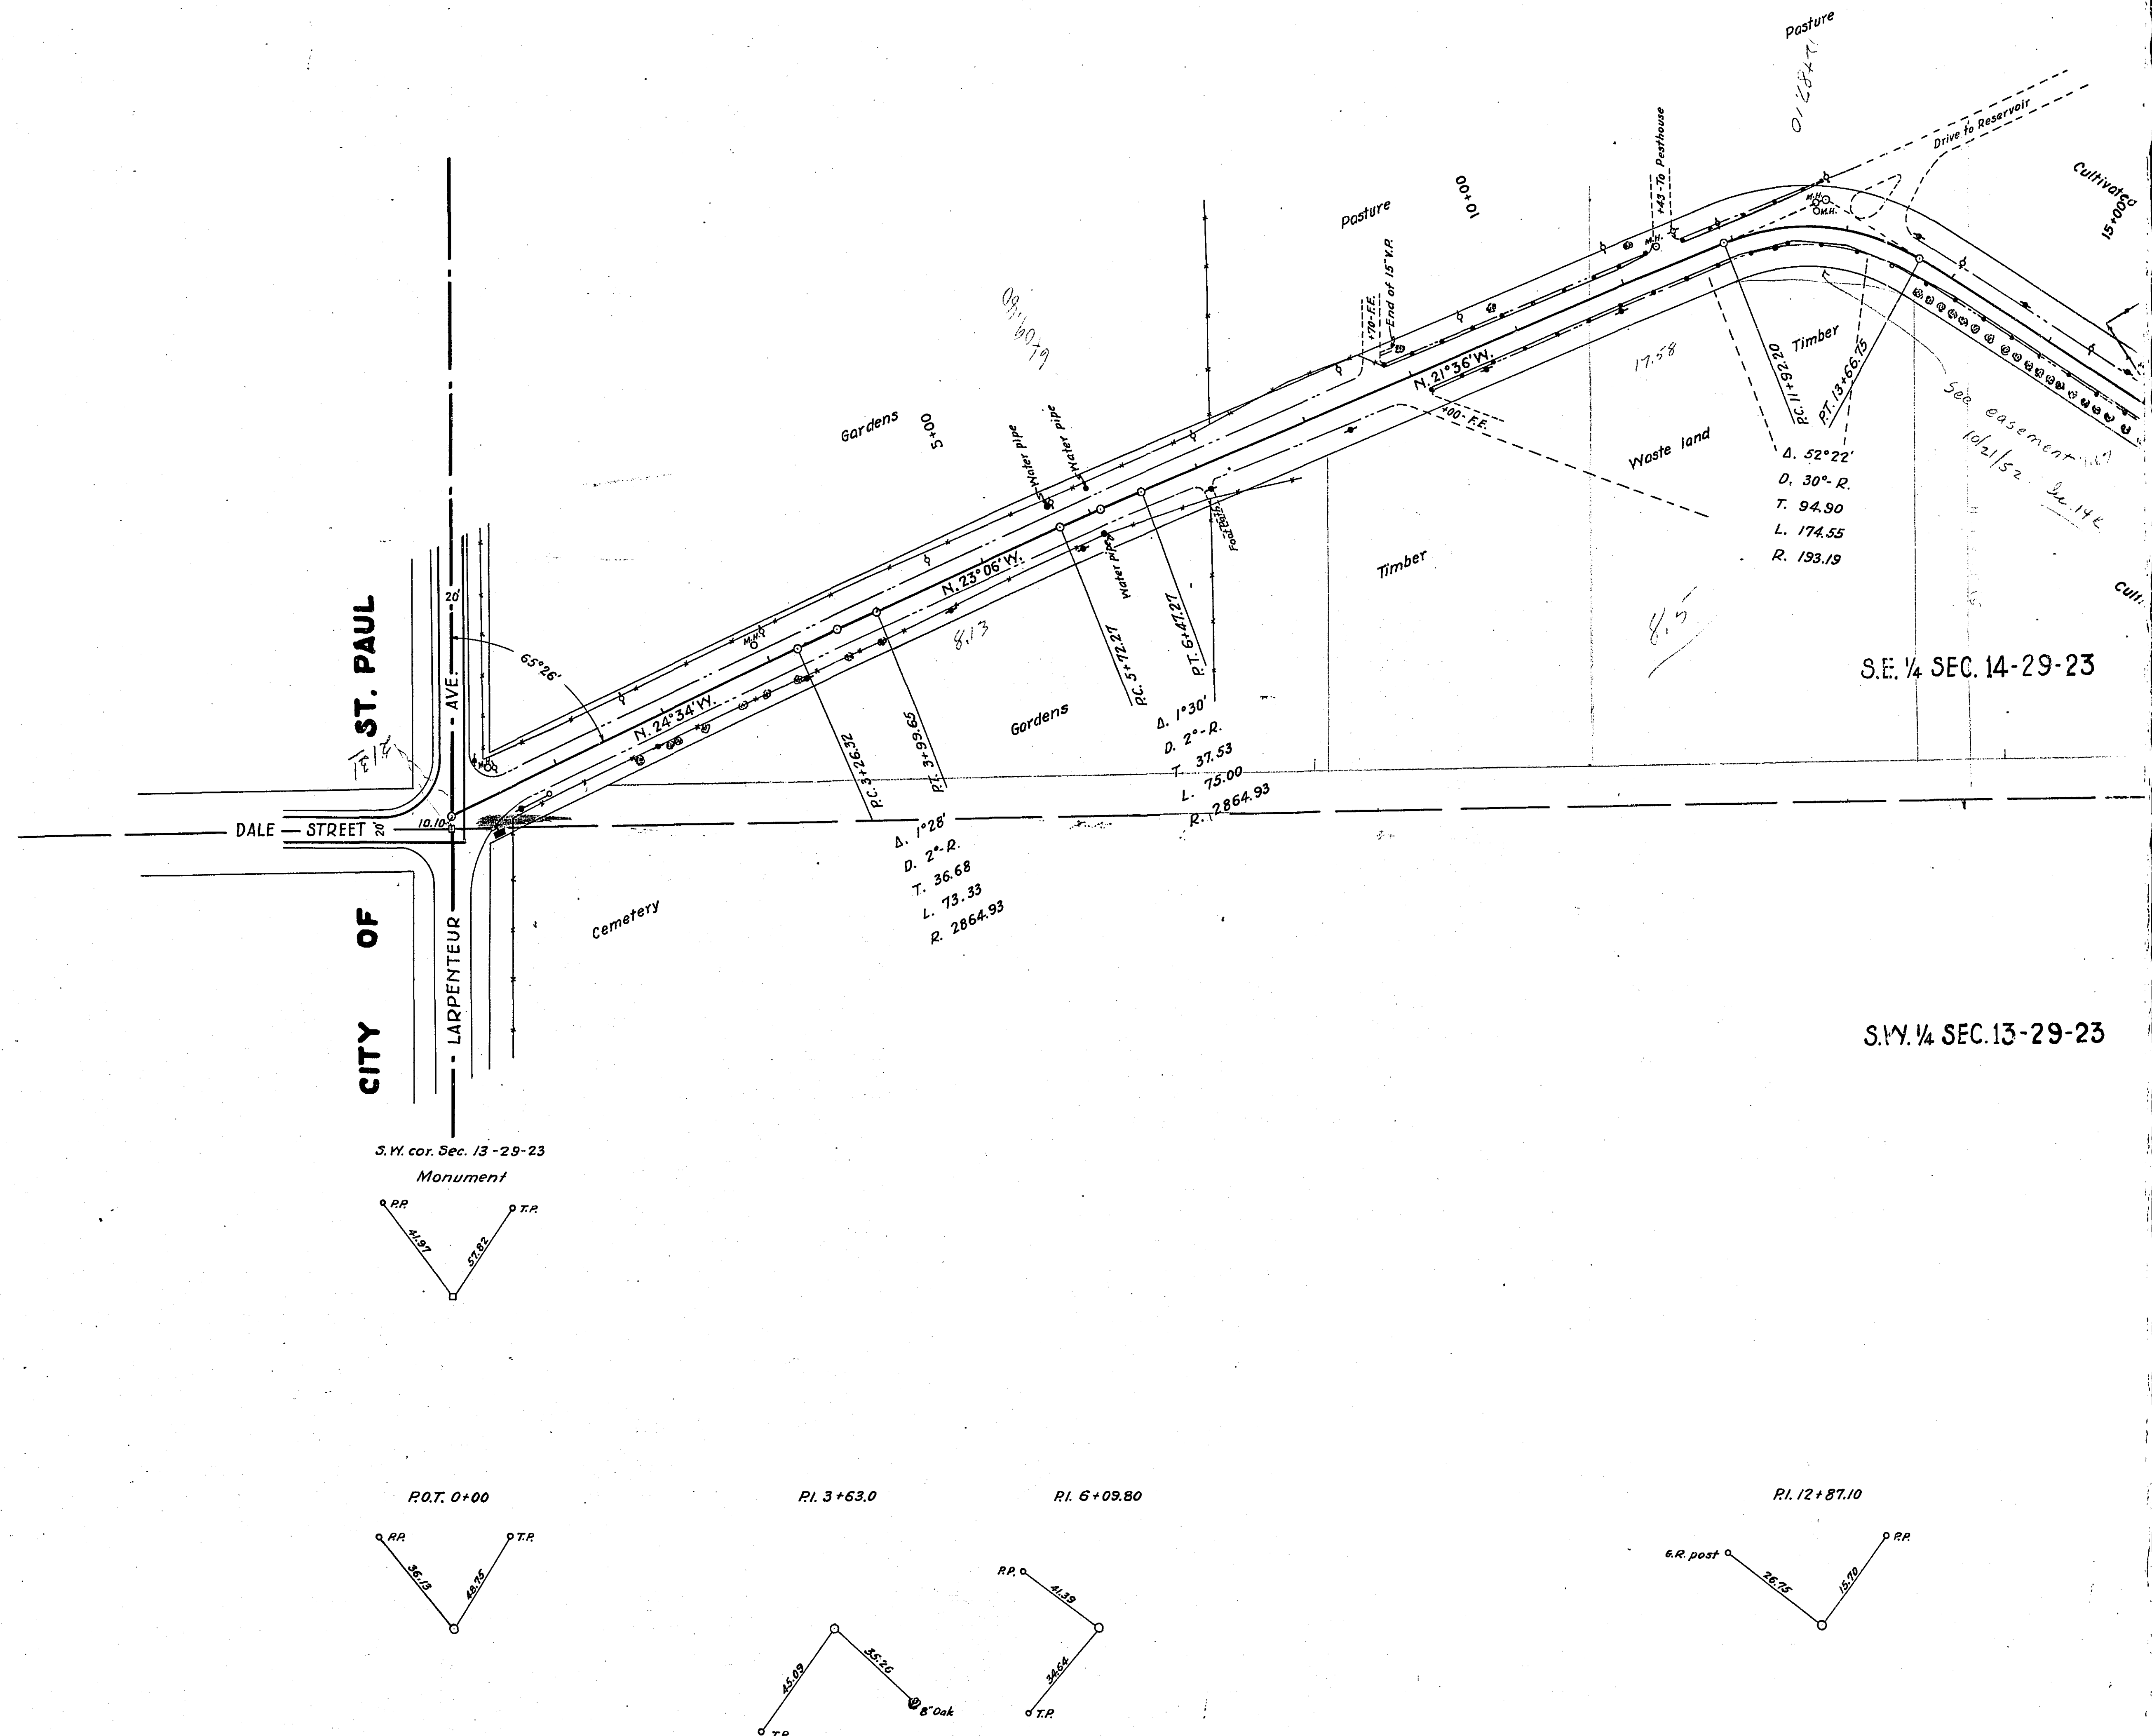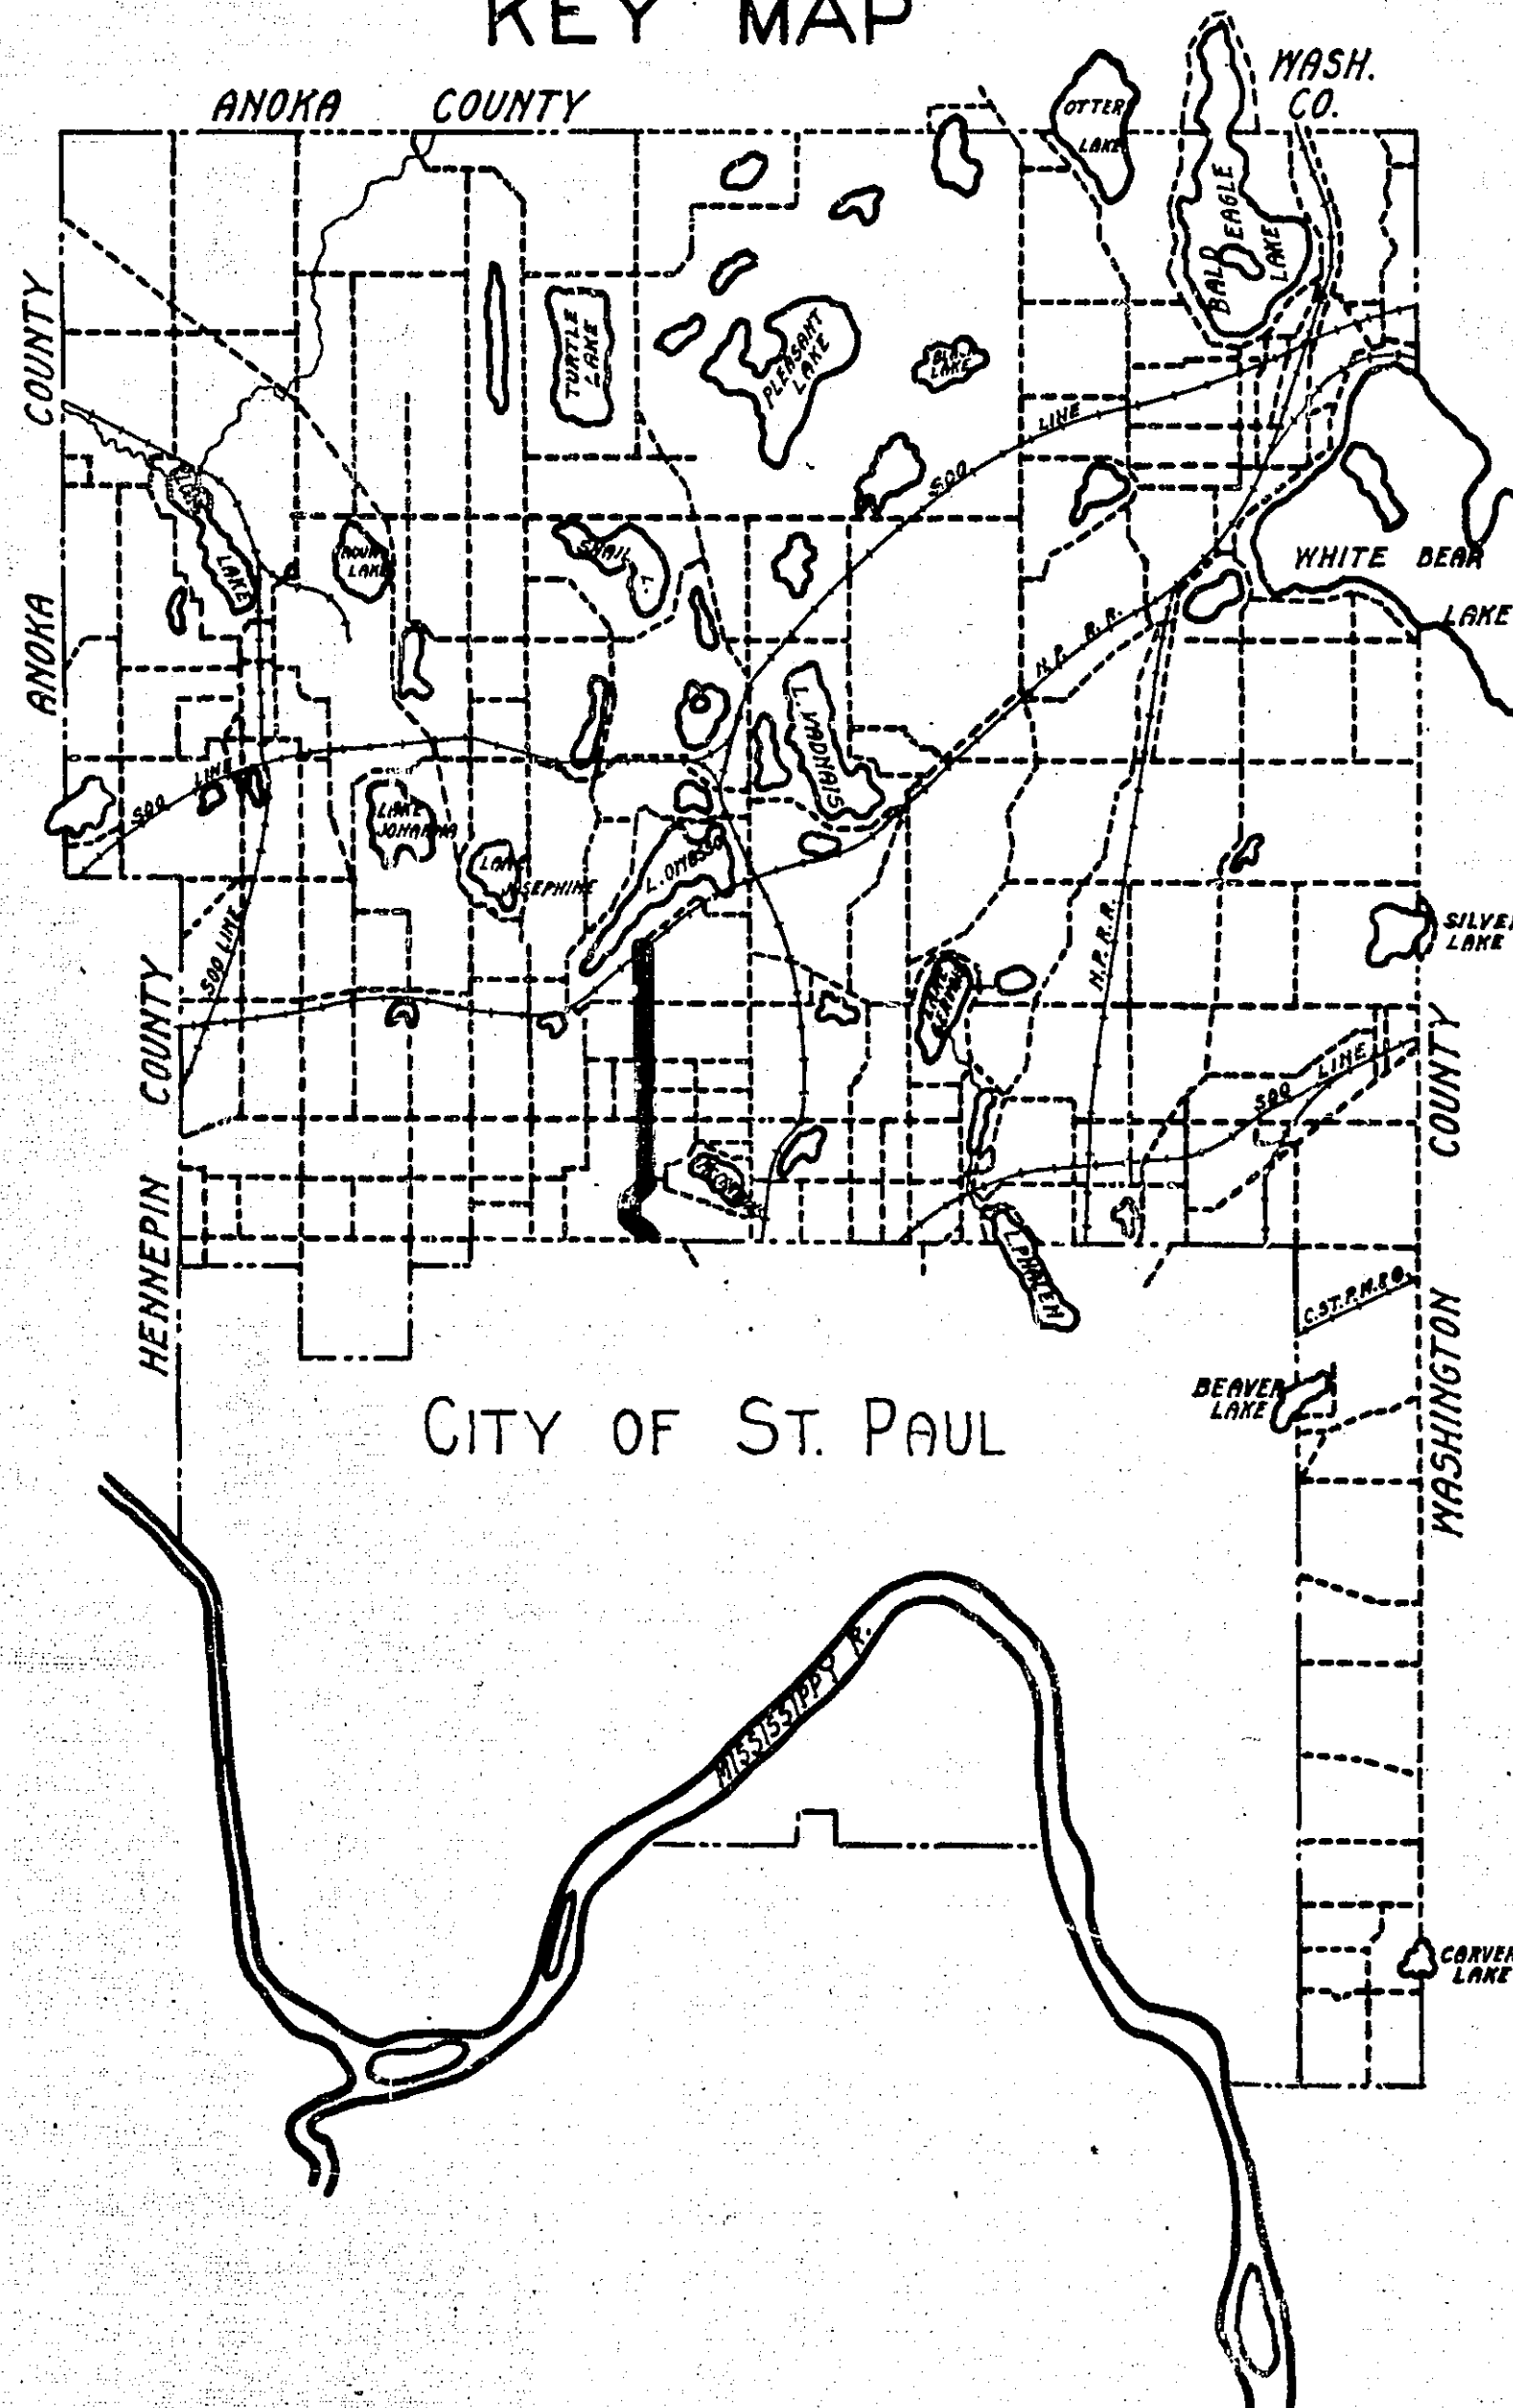

20XF.1/6

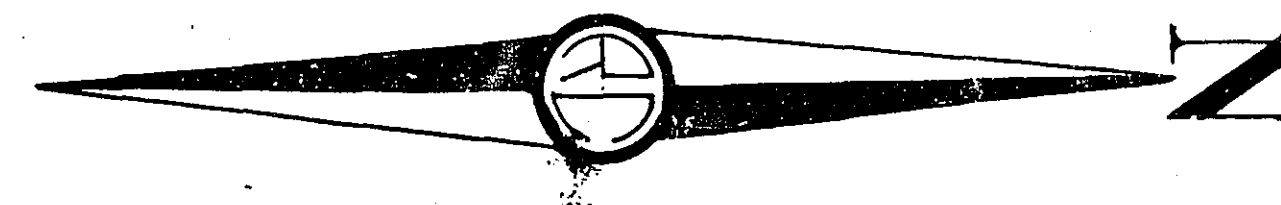

N.E. 1/4 Sec. 14-29-23







N.E. 1/4 Sec.

S.E. 1/4 SEC. 14-29-23

S.W. 1/4 SEC. 13-29-23

N.W. 1/4 Sec. 13-29-23

N.W. 1/4 SEC.

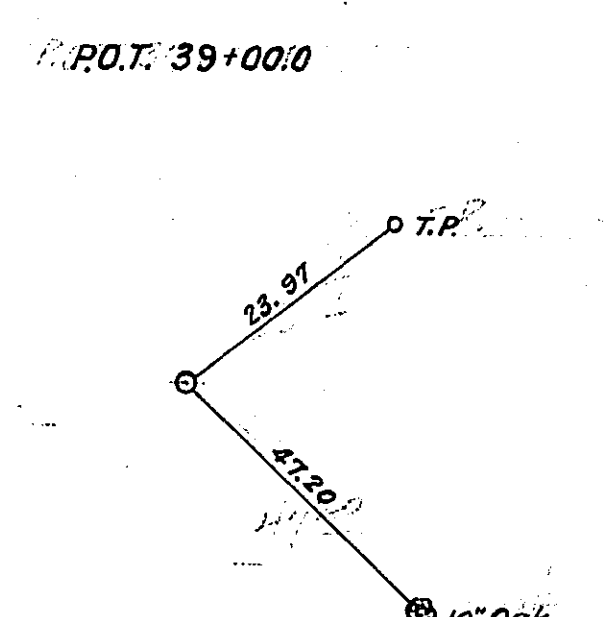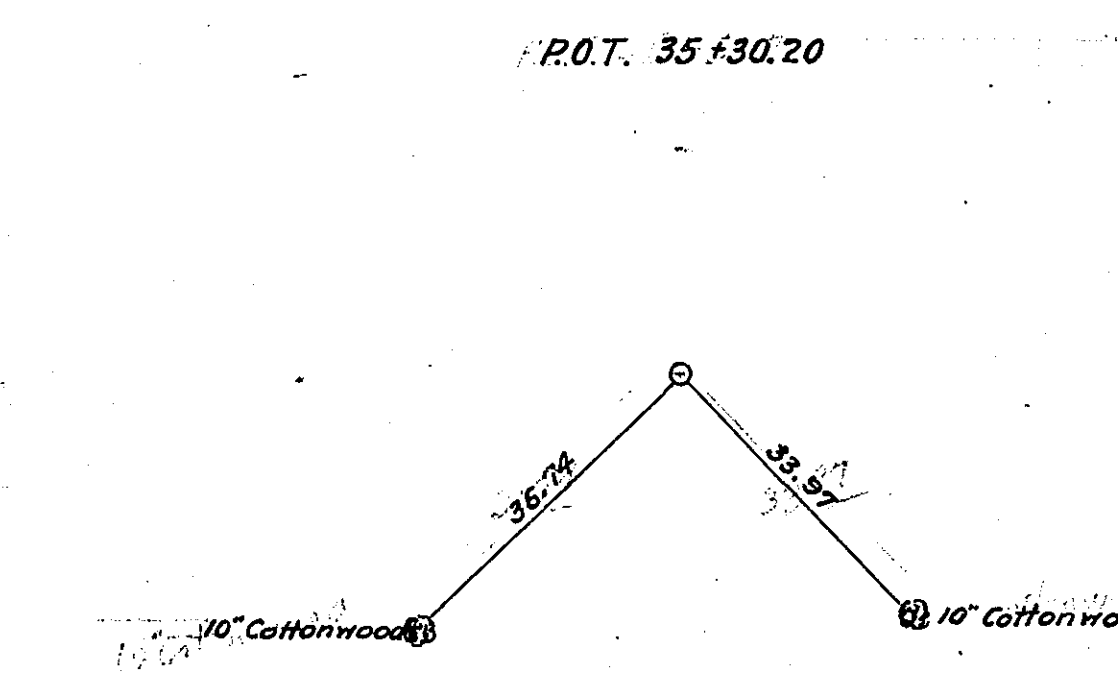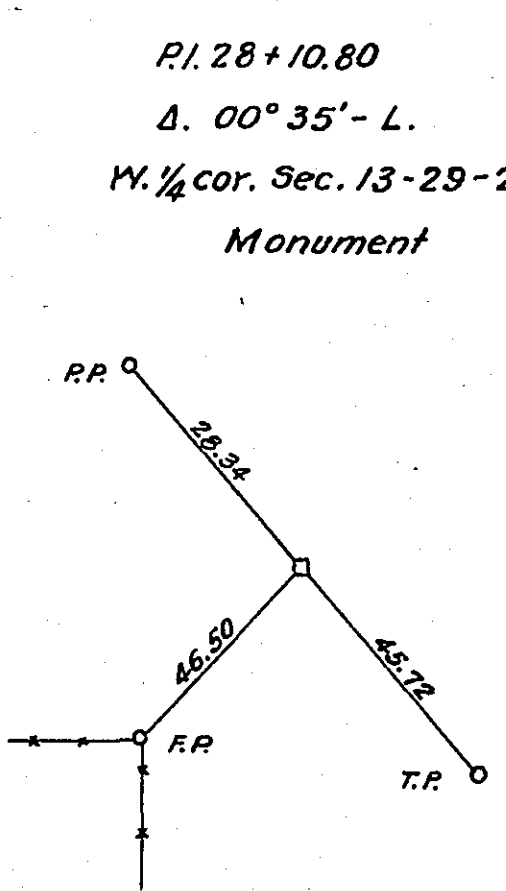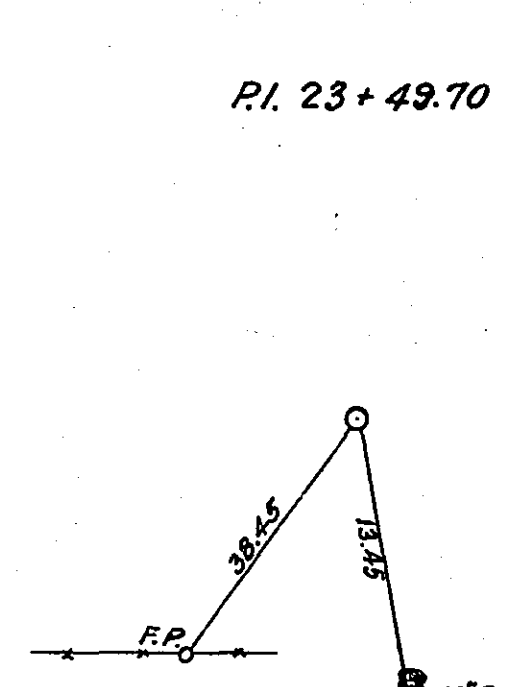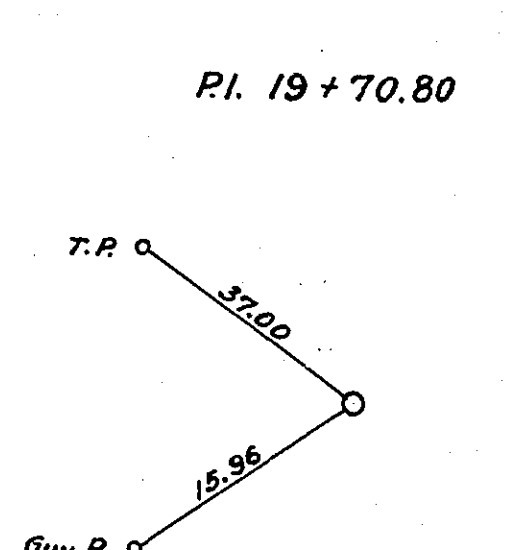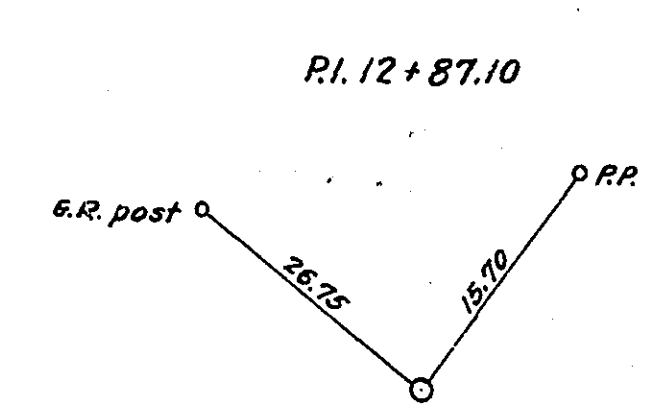

20X F 2/6

N.E. 1/4 Sec. 14-29-23

N.E. 1/4 SEC. 14-29-30


S.E. 1/4 Sec. 11-29-23
S.E. 1/4 SEC. 11-29-23

H. Zwieg


S.W. 1/4 Sec. 12-29-23
S.W. 1/4 SEC. 12-29-23

N.W. 1/4 Sec. 13-29-23
N.W. 1/4 SEC. 13-29-23


P.O.T. 39+00.0

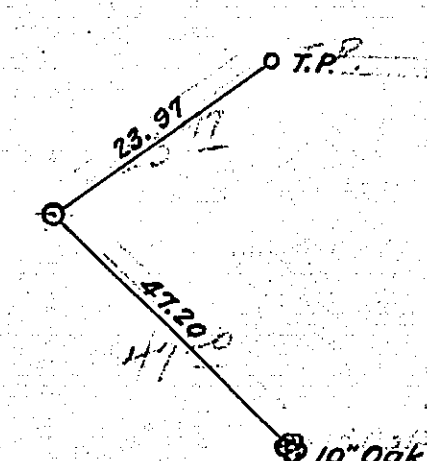


PIK 54+35.30
A. 00° 02' R.C.
N.W. cor. Sec. 13-29-23
Monument

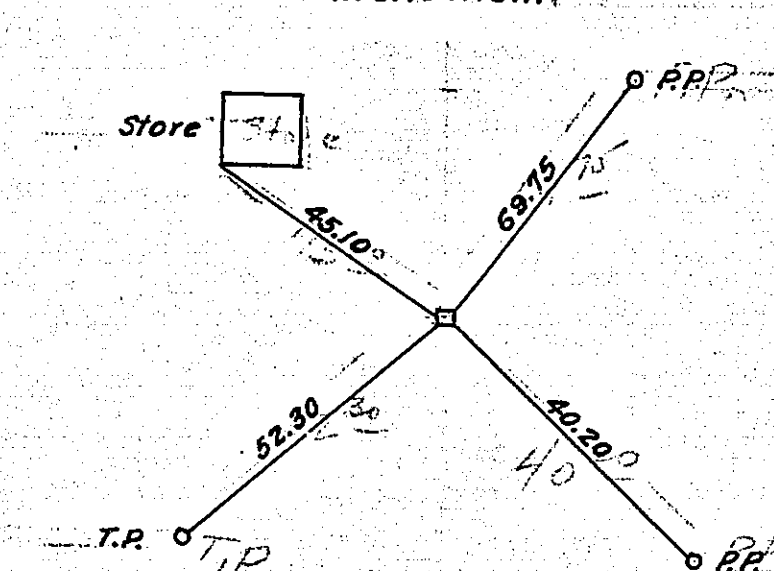

P.O.T. 71+00.0

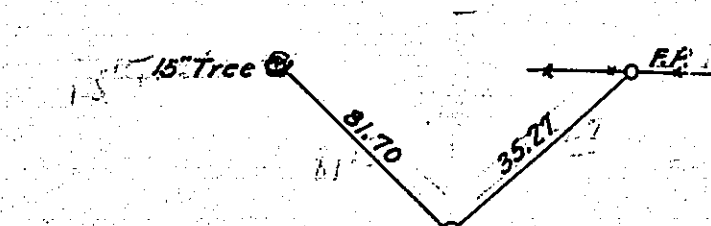

20X F 3 / 6

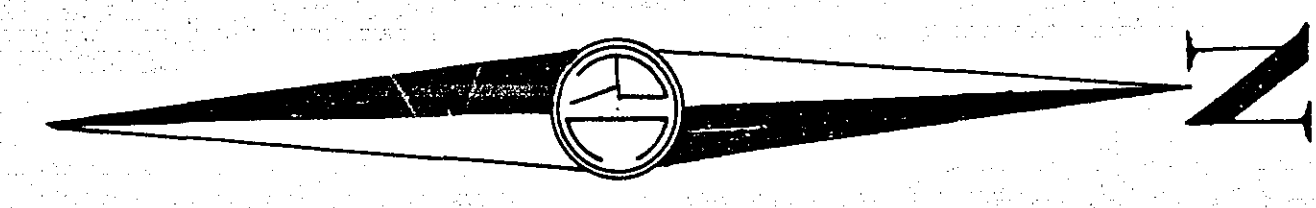

Sec. 11-29-23
C. 11-29-23





N. E. 1/4 Sec. 11-29-23

N.E. 1/4 SEC. 11-29-23

Sec. 12-29-23
SEC. 12-29-23

N. W. 1/4 Sec. 12-29-23

N.W. 1/4 SEC. 12-29-23

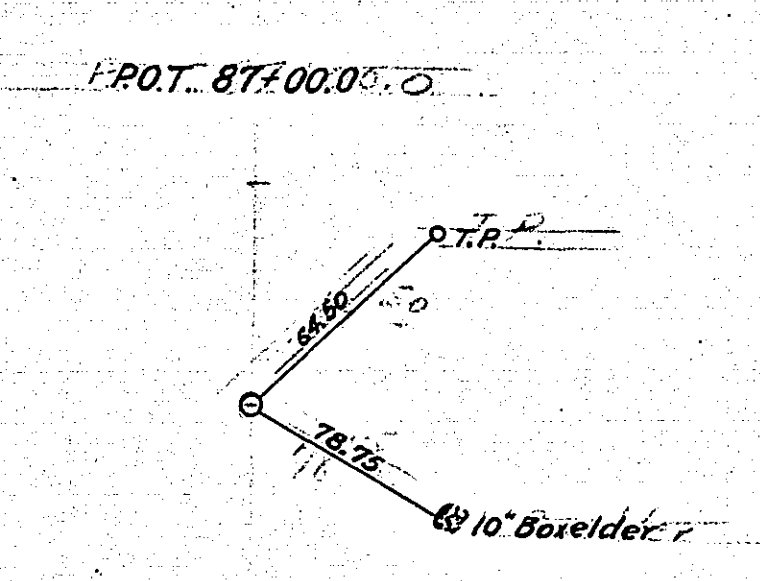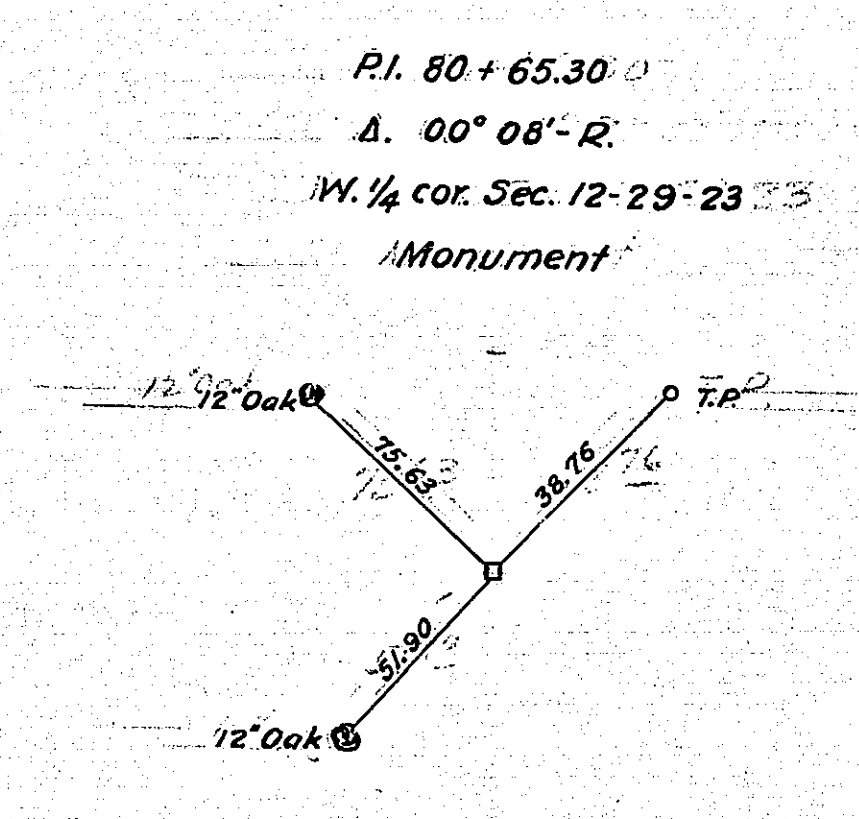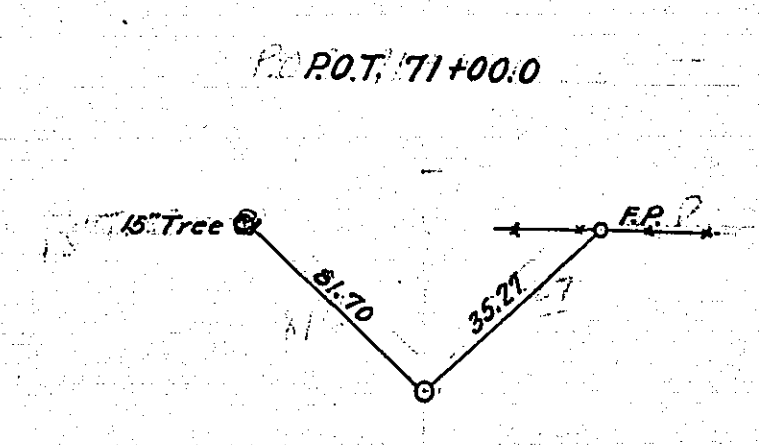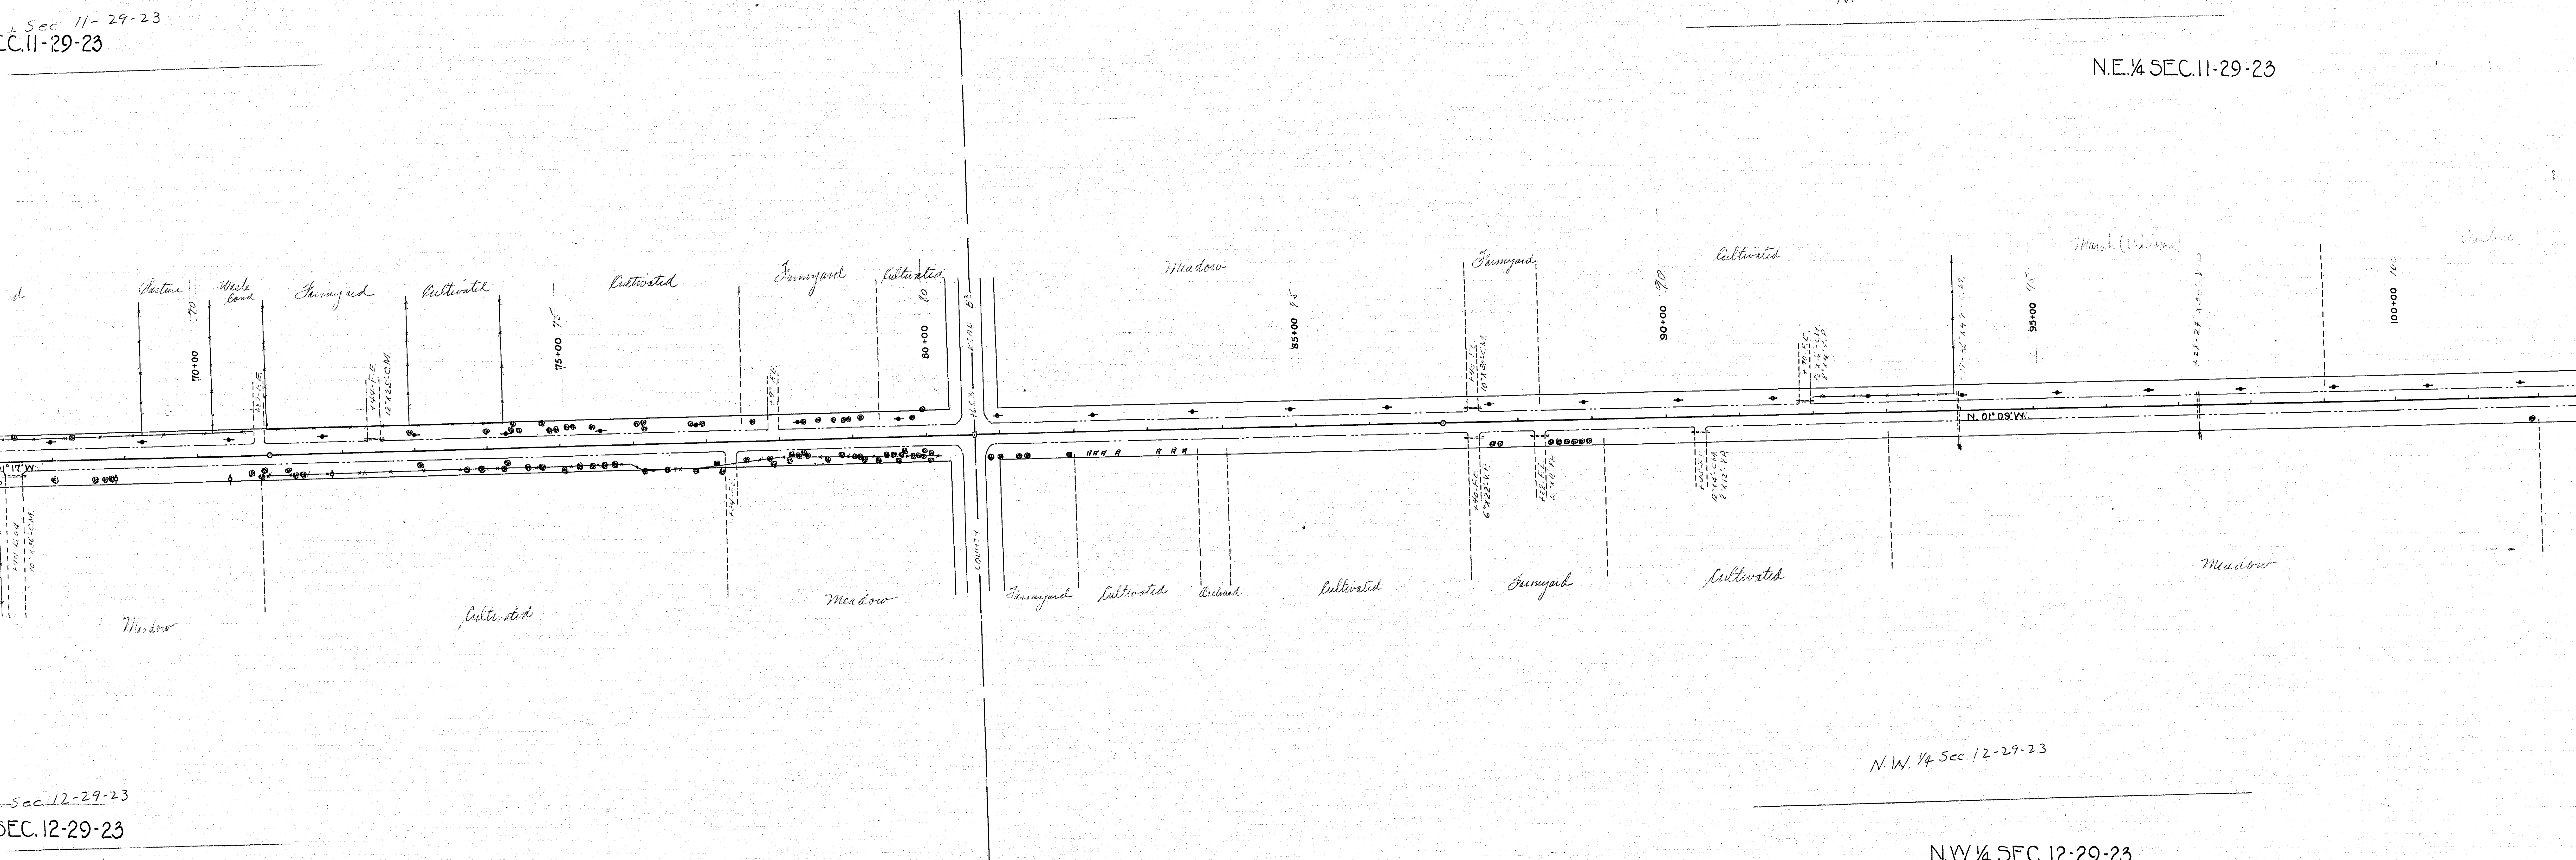

20X F.4/6

23

N.E. 1/4 SEC. 11-29-23

S. E. 1/4 Sec. 2-29-23

S.E. 1/4 SEC. 2-29-23

09.VV


29-23

SEC. 12-29-23


S. W. 1/4 Sec. 1-29-23

S.W. 1/4 SEC. 1-29-23

191.107 + 28.40' -
10.00' 03" - R -
N.W. Cor. Sec. 12-29-23
Monument

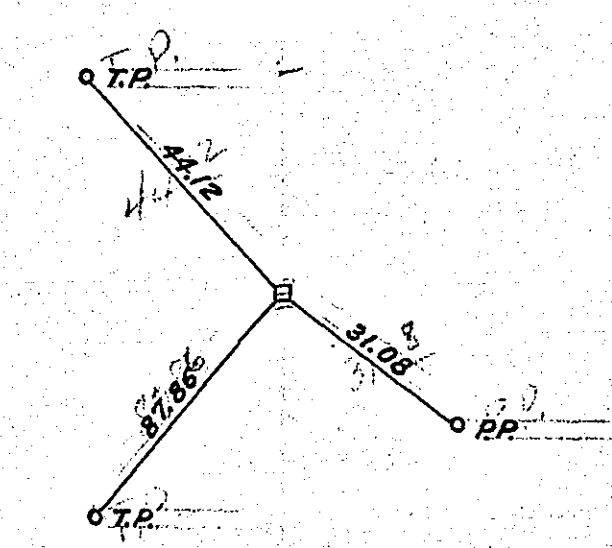

190.116 + 00.00' 00"

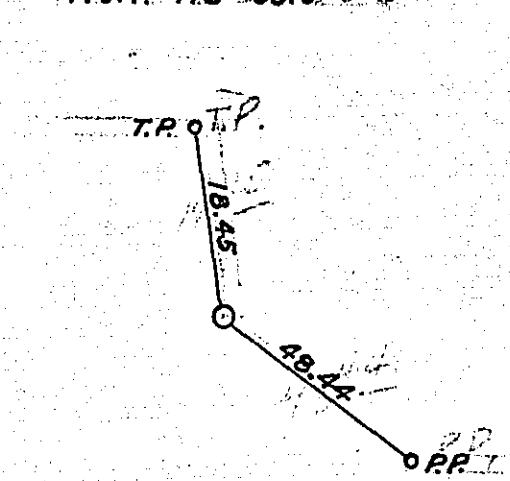

20X F-5/6

S. E. 1/4 Sec. 2-29-23

S.E. 1/4 SEC. 2-29-23


S. W. 1/4 Sec. 1-29-23

S.W. 1/4 SEC. 1-29-23


ESTIMATED QUANTITIES

Excavation	Cu Yds	2250
Furnish & Install 15" CM Culv	Lin Ft	100
Furnish & Install 24" CM Culv	Lin Ft	100
Guard Rail	Lin Ft	250


TRI 107° 28.40'
 LA 00° 03' - R
 N.W. cor. Sec. 12-29-23
 Monument

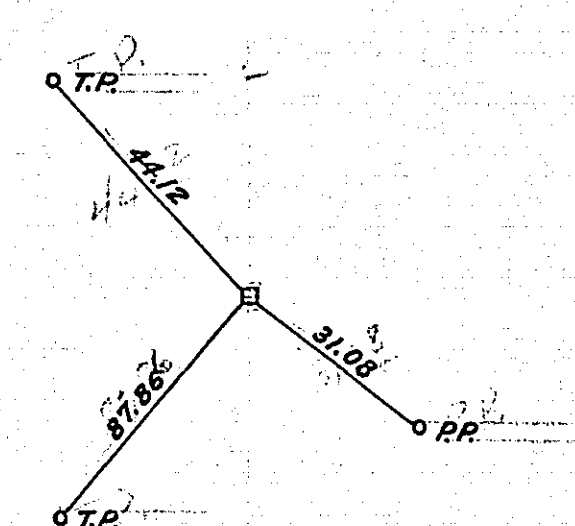

R.O.T. 116° 00' 00"

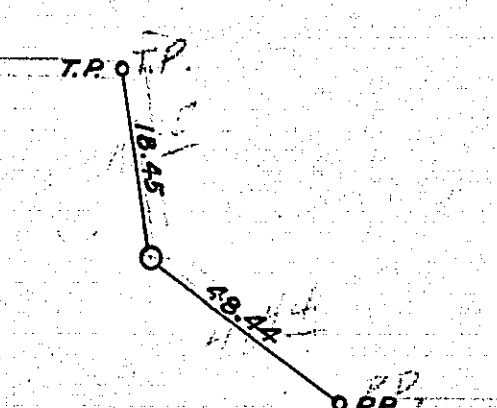

R.O.T. 131° 43.77'

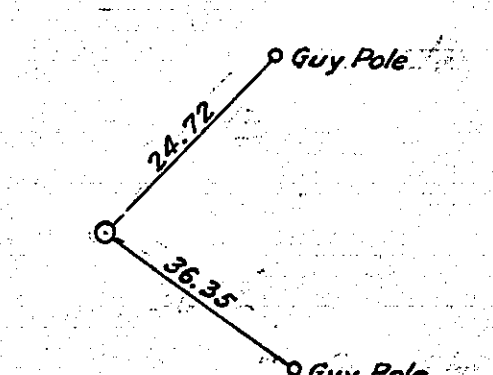

20X F-6/6