

OFFICE OF COUNTY ENGINEER
RAMSEY COUNTY
PROGRESSIVE ROAD MAP
OF
COUNTY ROAD G₂
FROM LEXINGTON AVE. TO HODGSON RD.

TOTAL LENGTH 6652.85 FT. 1.30 MILES
SCALE: 1" = 100'


CONVENTIONAL SIGNS & ABBREVIATIONS

ITEM	CONVENTION	ABBREV.
County Line	---	
Township Line	---	
Section Line	---	
City or Village	---	
Fence	---	
Right-of-Way Line	---	R.O.W.
Earth Road - not standard	---	Rd.
Graveled on Grade not standard	---	G.
Graveled to Standard	---	Gr.
Graveled & Graveled to Stand.	---	Gr. & G.
Bituminous Treated	---	Bit.Tr.
Paved	---	Pvd.
Farm Entrance	---	F.E.
Railroads	---	R.R.
Retaining Walls	---	R.W.
Guard Rail	---	G.R.
Survey Line	---	S
Gravel Pit	---	GP
Sand Pit	---	SP
Clay Pit	---	CP
Culverts	---	


" Plain	-----	
" With Headwalls	-----	
Manhole	○	M.H.
Catch Basin	○	C.B.
Electric Poles	◇ ◇ ◇	E.P.
Telephone or Telegraph Poles	◆ ◆ ◆	T.P.
Trolley Poles	◆ ◆ ◆	T.P.
Road Lamps	● ● ●	R.L.
County Marking Signs	---	
" Guide	▼	G. sign
" Caution	◆	C. sign
" Reflector	●	R. sign
" Rail Crossing	⚡	R.R. sign
Railroad Crossing Sign	⚡	RR sign

ITEM	ABBREV.
Surfacing	S
Sectional Conc. Culv. (light type)	R ₁
Sectional Conc. Culv. (heavy type)	R ₂
Corrugated Metal Culvert	C.M.
Vitrified Clay Pipe	V.P.
Cast Iron Pipe	C.I.P.
Private	Pr.
In place	Imp.
Right	Rt.
Left	Lt.
Intersection Angle	Δ
Radius	R
Point of Curve	P-C
" " Tangent	P-T
" " Intersection	P-I
" " on Curve	P-O-C
" " Tangent	P-O-T

Surveyed by	Dates
Mapped by	Dates
Revised by	Dates

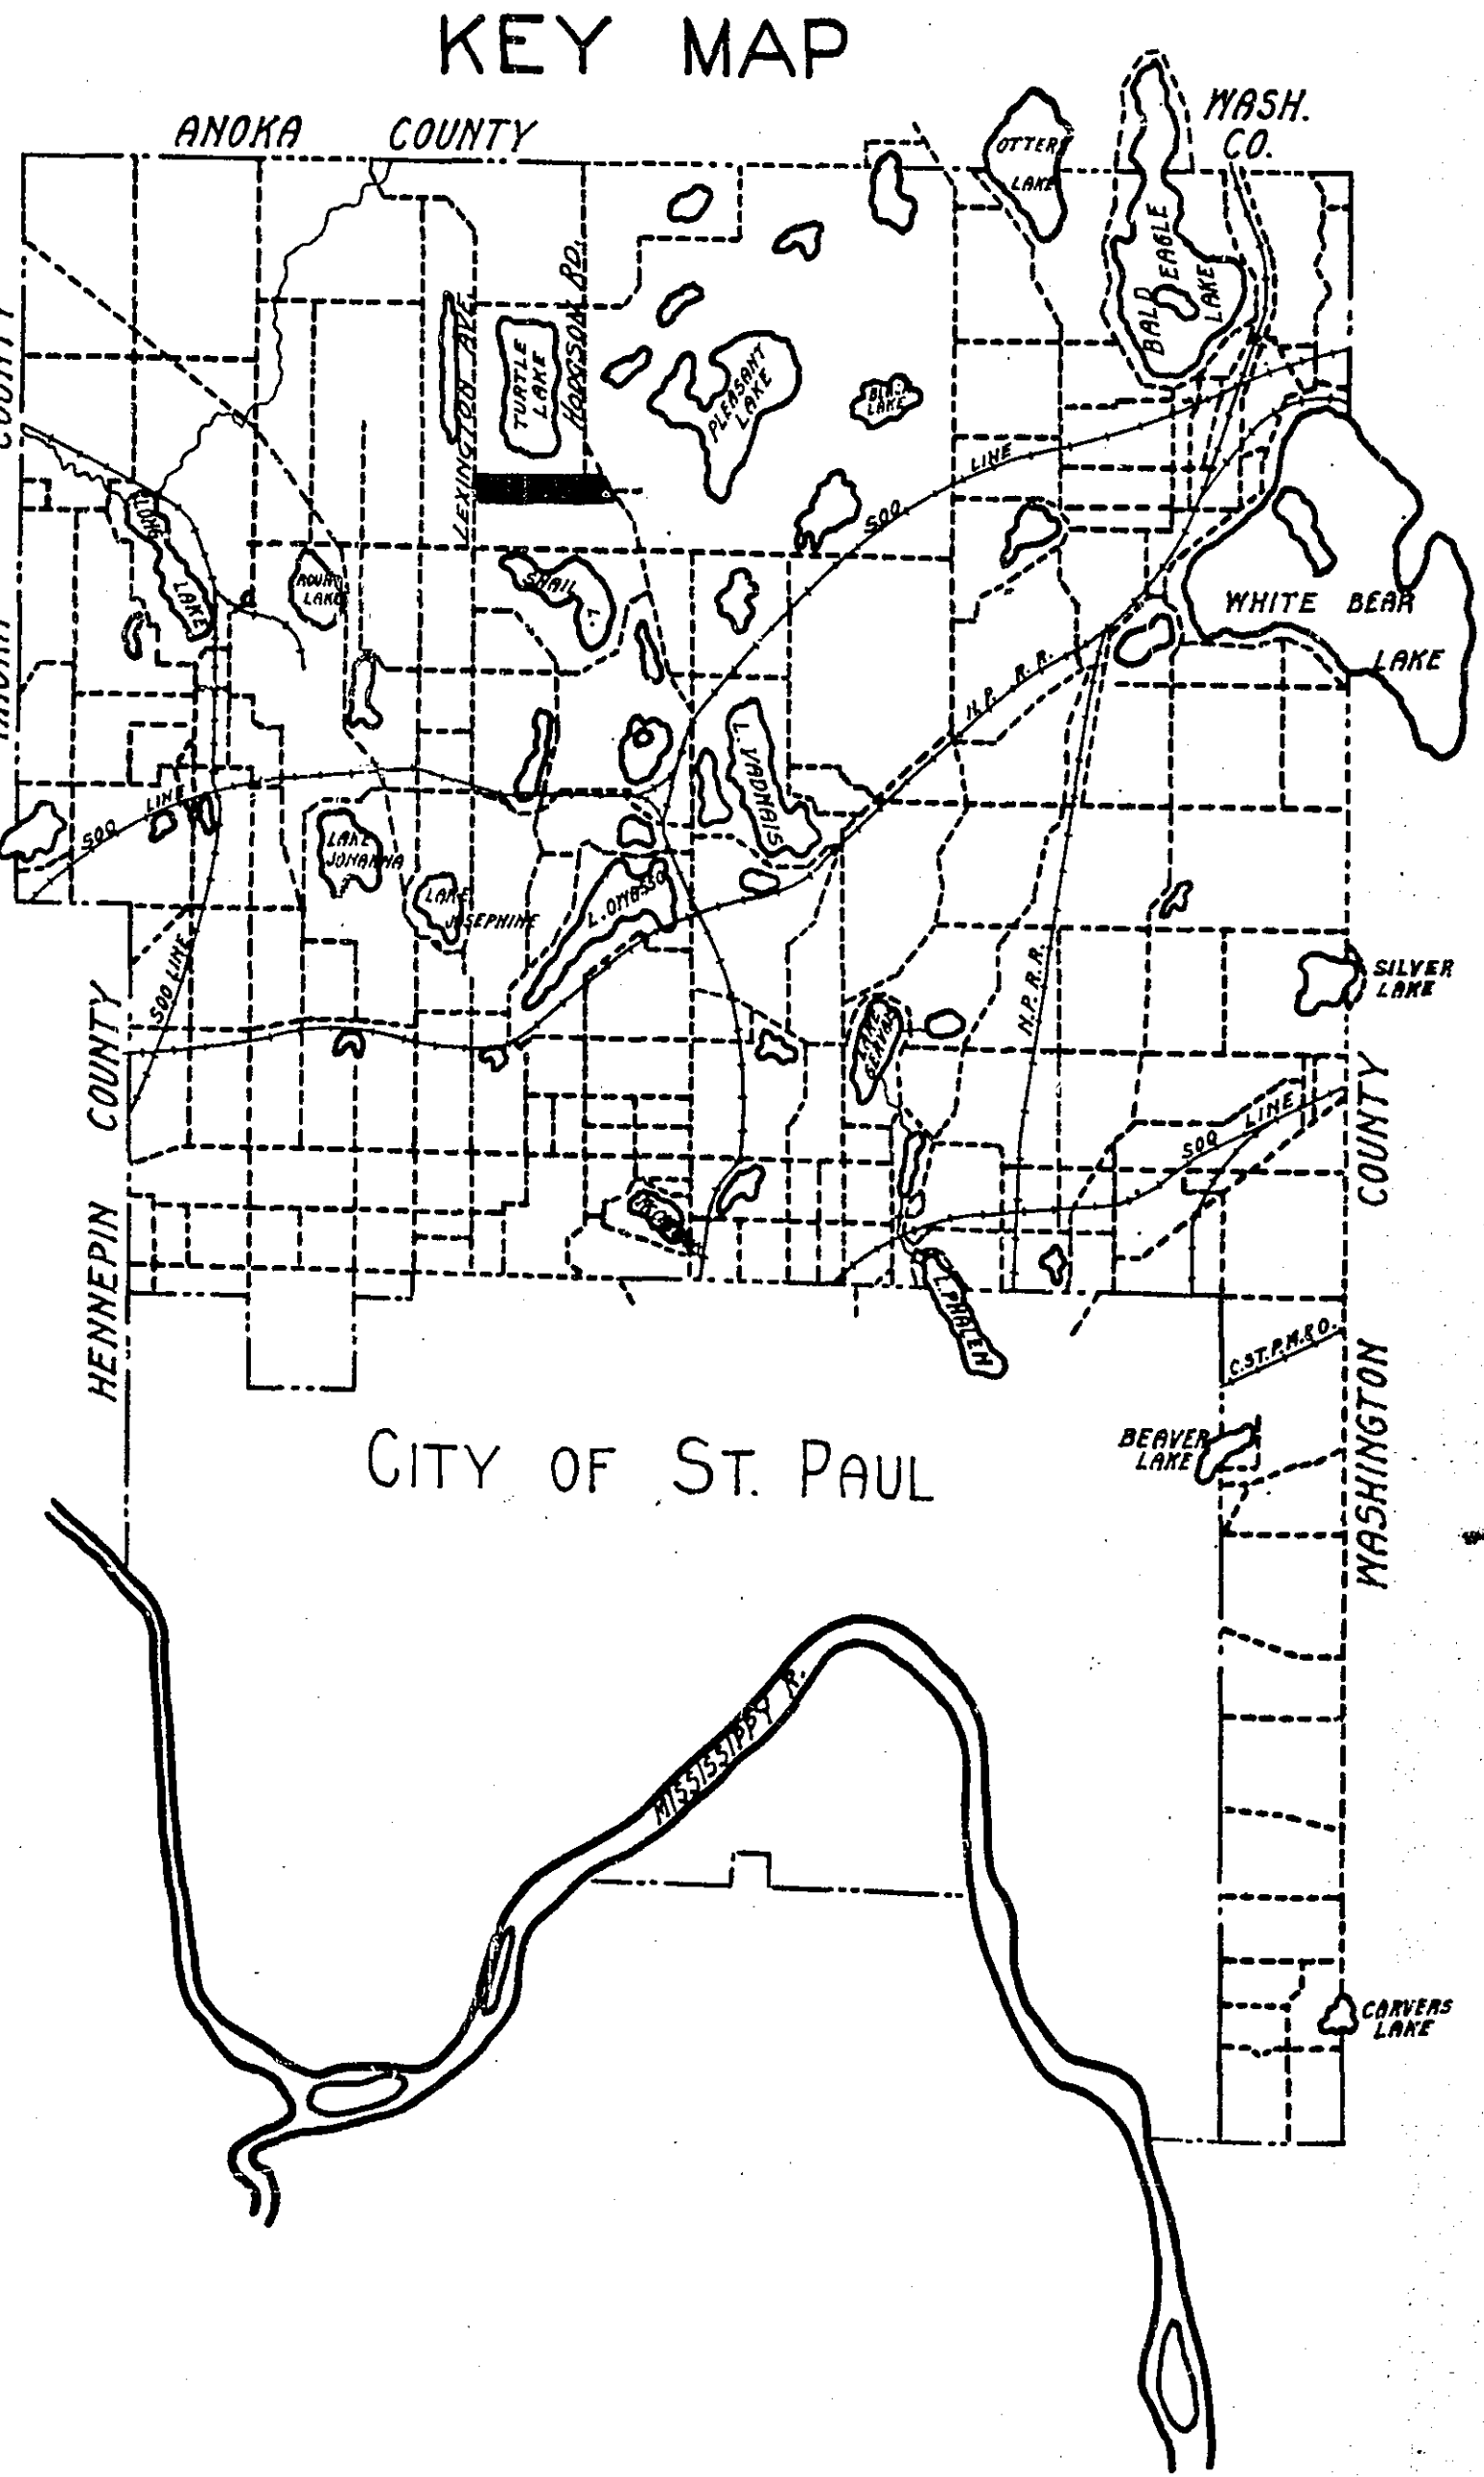


N.W. 1/4 SEC. 14-30-23

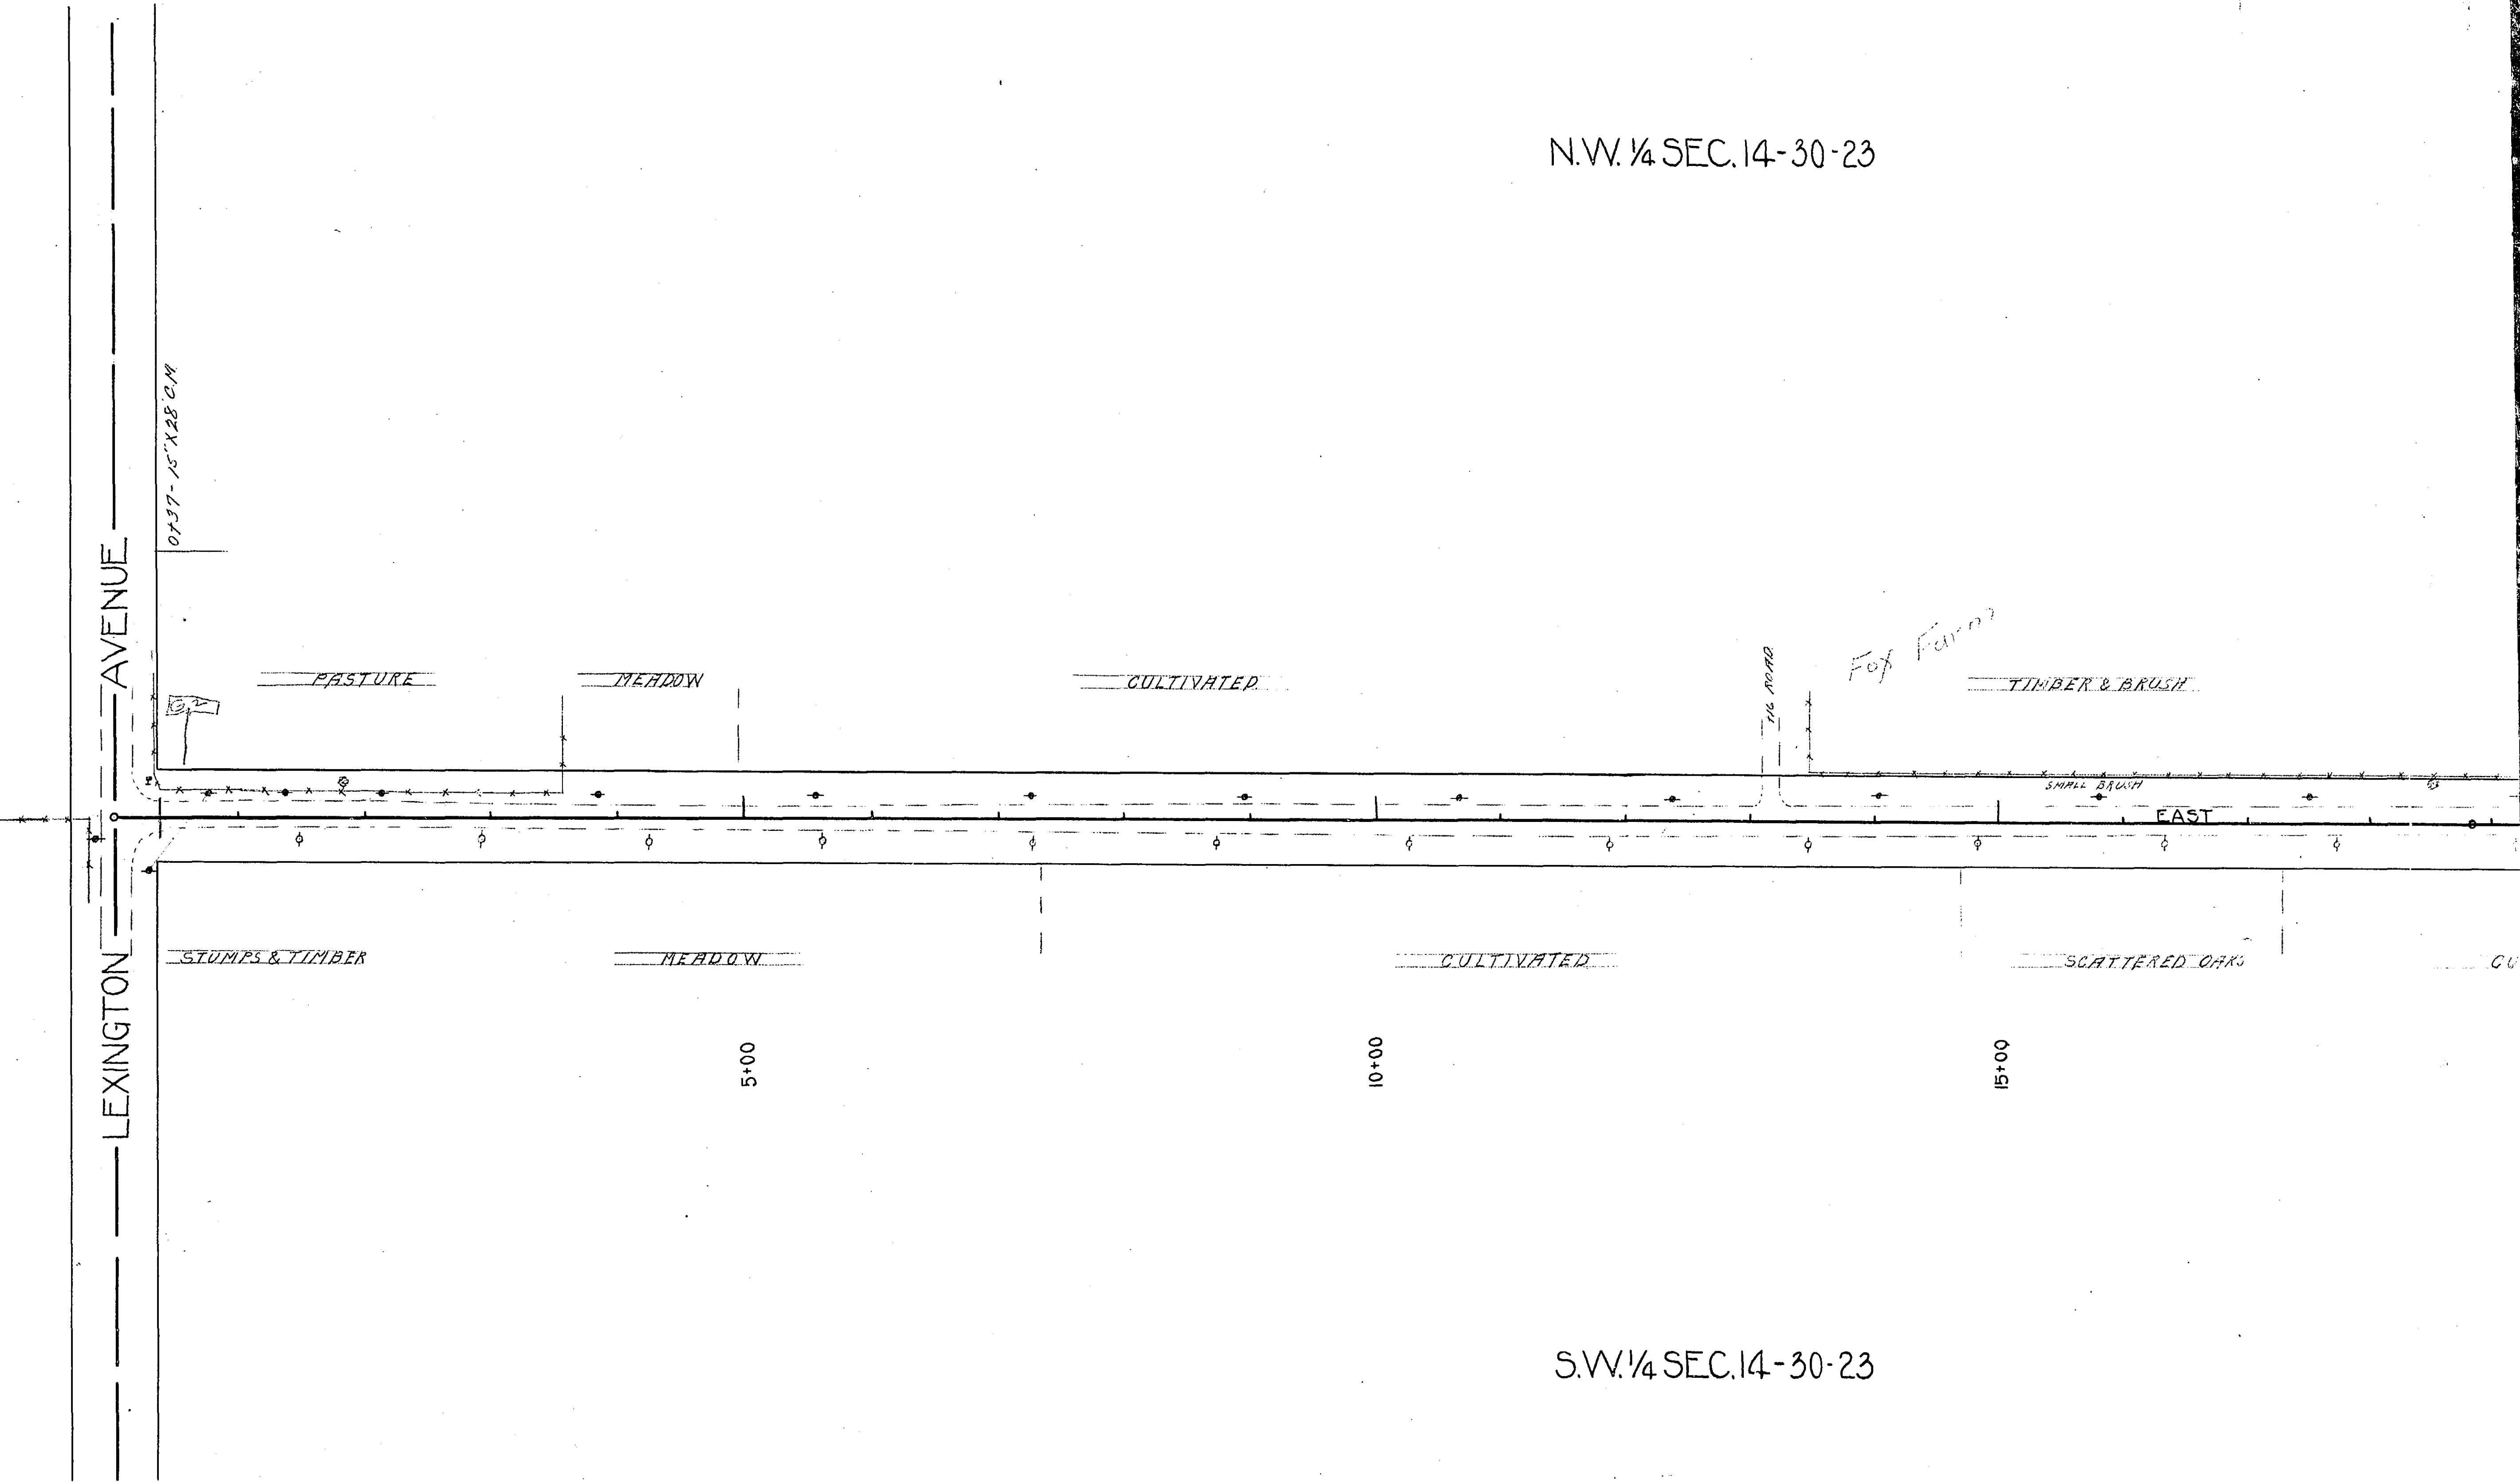

S.W. 1/4 SEC. 14-30-23

P.O.T. 0+00

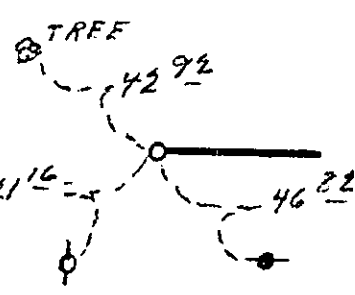

P.O.T. 18+63




N.W. 1/4 SEC. 14-30-23


N.E. 1/4 SEC. 14-30-23

S.W. 1/4 SEC. 14-30-23


S.E. 1/4 SEC. 14-30-23

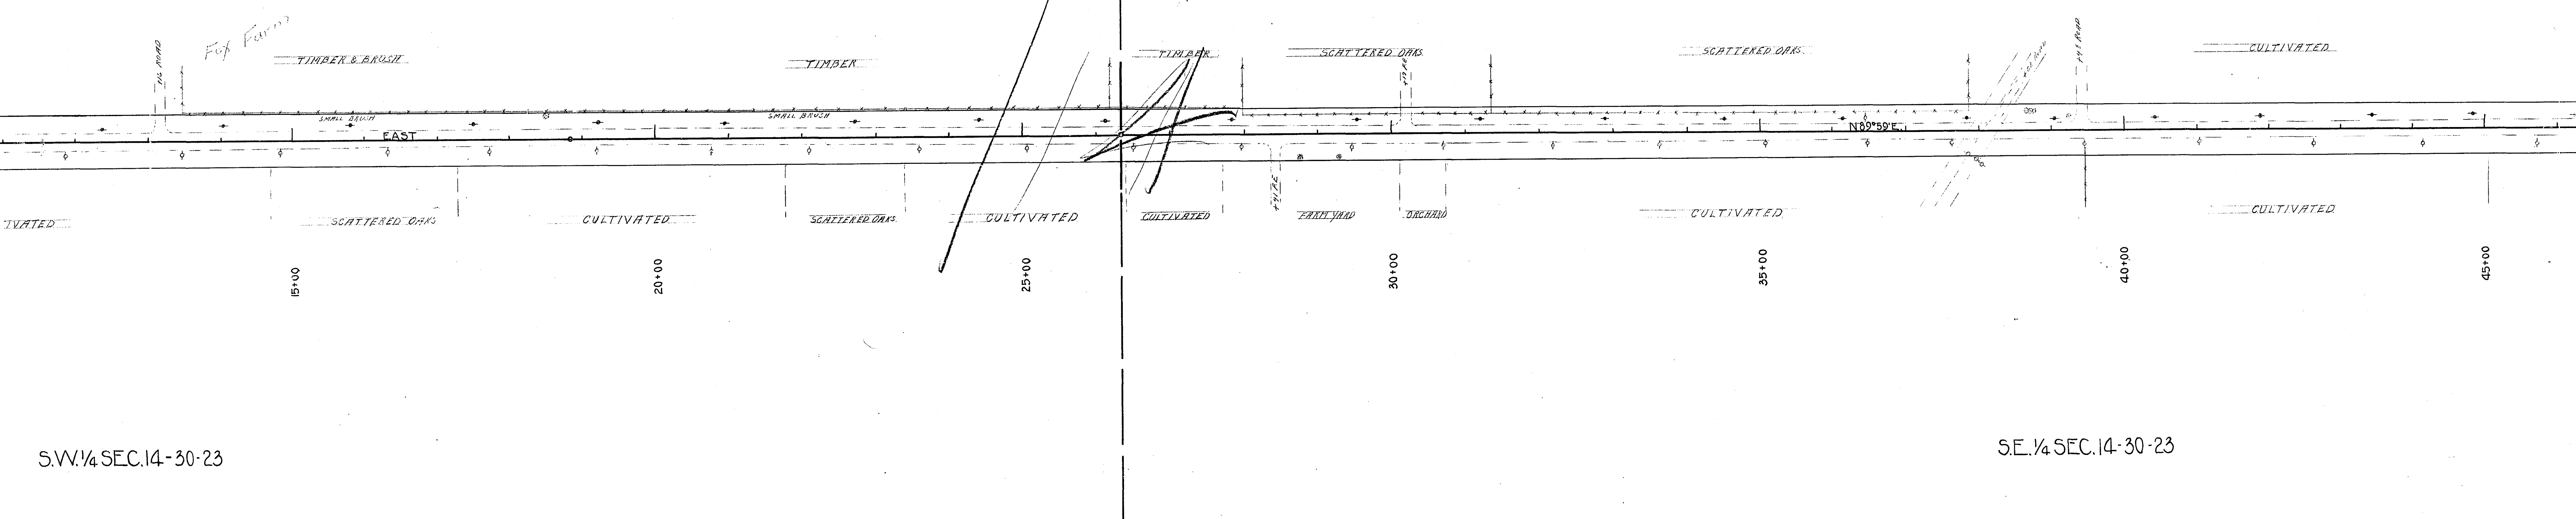

P.O.T. 18+83.25

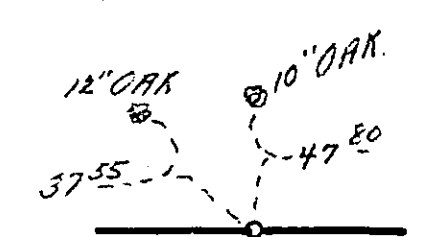

P.I. 26+32.63
Δ=00°01' Lt.

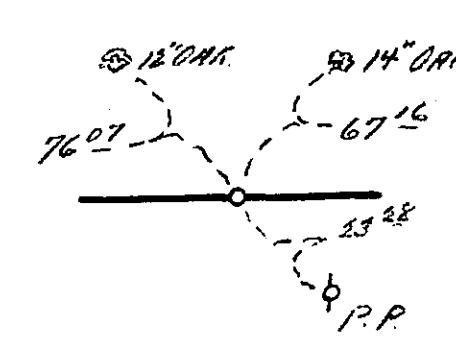

1/4 SEC. 14-30-23

N.W. 1/4 SEC. 13-30-23

HODGSON ROAD

HODGSON


ROAD

1/4 SEC. 14-30-23

S.W. 1/4 SEC. 13-30-23

P.I. 52+61.0
Δ 92°04'RI.

P.O.T. 68+52.85

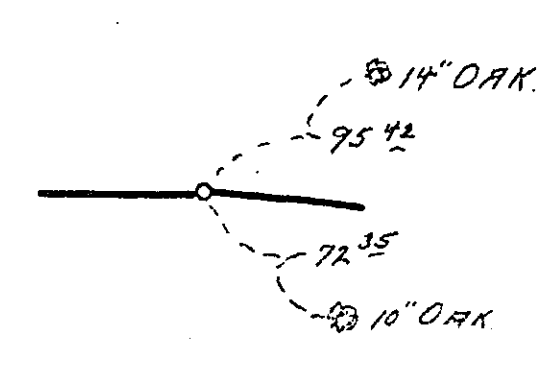

20 X F-3 / 3