

OFFICE OF COUNTY ENGINEER RAMSEY COUNTY PROGRESSIVE ROAD MAP OF COUNTY ROAD "I"

FROM CLEVELAND AVE. TO HAMLINE AVE.

FROM LEXINGTON AVE. TO HODGSON RD.

TOTAL LENGTH 13197.15 FT. 2.50 MILES

SCALE 1"=100'



CONVENTIONAL SIGNS & ABBREVIATIONS

ITEM	CONVENTION	ABBR.
State Line	---	
County Line	---	
Township Line	---	
Section Line	---	
City or Village	---	
Fence	---	
Right-of-way Line	---	R.O.W.
Earth Road - not standard	---	Rd.
Graveled on Grade - not stand.	---	G.
Graded to Standard	---	Gr.
Graded & Graveled to stand	---	Gr. & G.
Paved	---	Pvd.
Farm Entrance	---	F.E.
Railroads	---	R.R.
Retaining walls	---	R.M.
Guard Rail	---	G.R.
Survey Line	---	T.
Gravel Pit	⊙	
Sand Pit	⊙	
Clay Pit	⊙	
Rock Quarry	⊙	
Culverts		
Plain	=====	
With face walls	=====	
With wing walls	=====	
Drop Inlets	⊙	G.B.
Electric Poles	⊙	E.P.
Telephone or Telegraph Poles	⊙	T.P.
Trolley Poles	⊙	Tr.P.
County Marking Signs	⊙	
Guide	⊙	M. sign
Caution	⊙	G. sign
Reflector	⊙	C. sign
Rail Crossing	⊙	P. sign
Railroad - Crossing Sign	⊙	R.R. sign

ITEM	ABBR.
Surfacing	S
Sectional Conc. Culv. (light type)	P1
Sectional Conc. Culv. (heavy type)	P3
Corrugated Metal Culvert	CM
Vitrified Clay Pipe	V.P.
Cast Iron Pipe	C.I.P.
Private	Pr.
In place	lap
Right	Rt.
Left	Lt.
Intersection Angle	Δ
Radius	R
Point of Curve	P.C.
" Tangent	T.T.
" Intersection	P.I.
on Curve	P.O.C.
" Tangent	P.O.T.

Surveyed by	Dates
R.E. AUSTIN	1-5 - 1926 1-13 - 1926
Mapped by	Date
A.O. YILSON	10-20 - 1926 12-28 - 1926
Revised by	Date

Surveyed by	Dates
R. E. AUSTIN	1-5-1926
	1-13-1926
Mapped by	Date
A. O. WILSON	10-5-1926
	10-18-1926
Revised by	Date

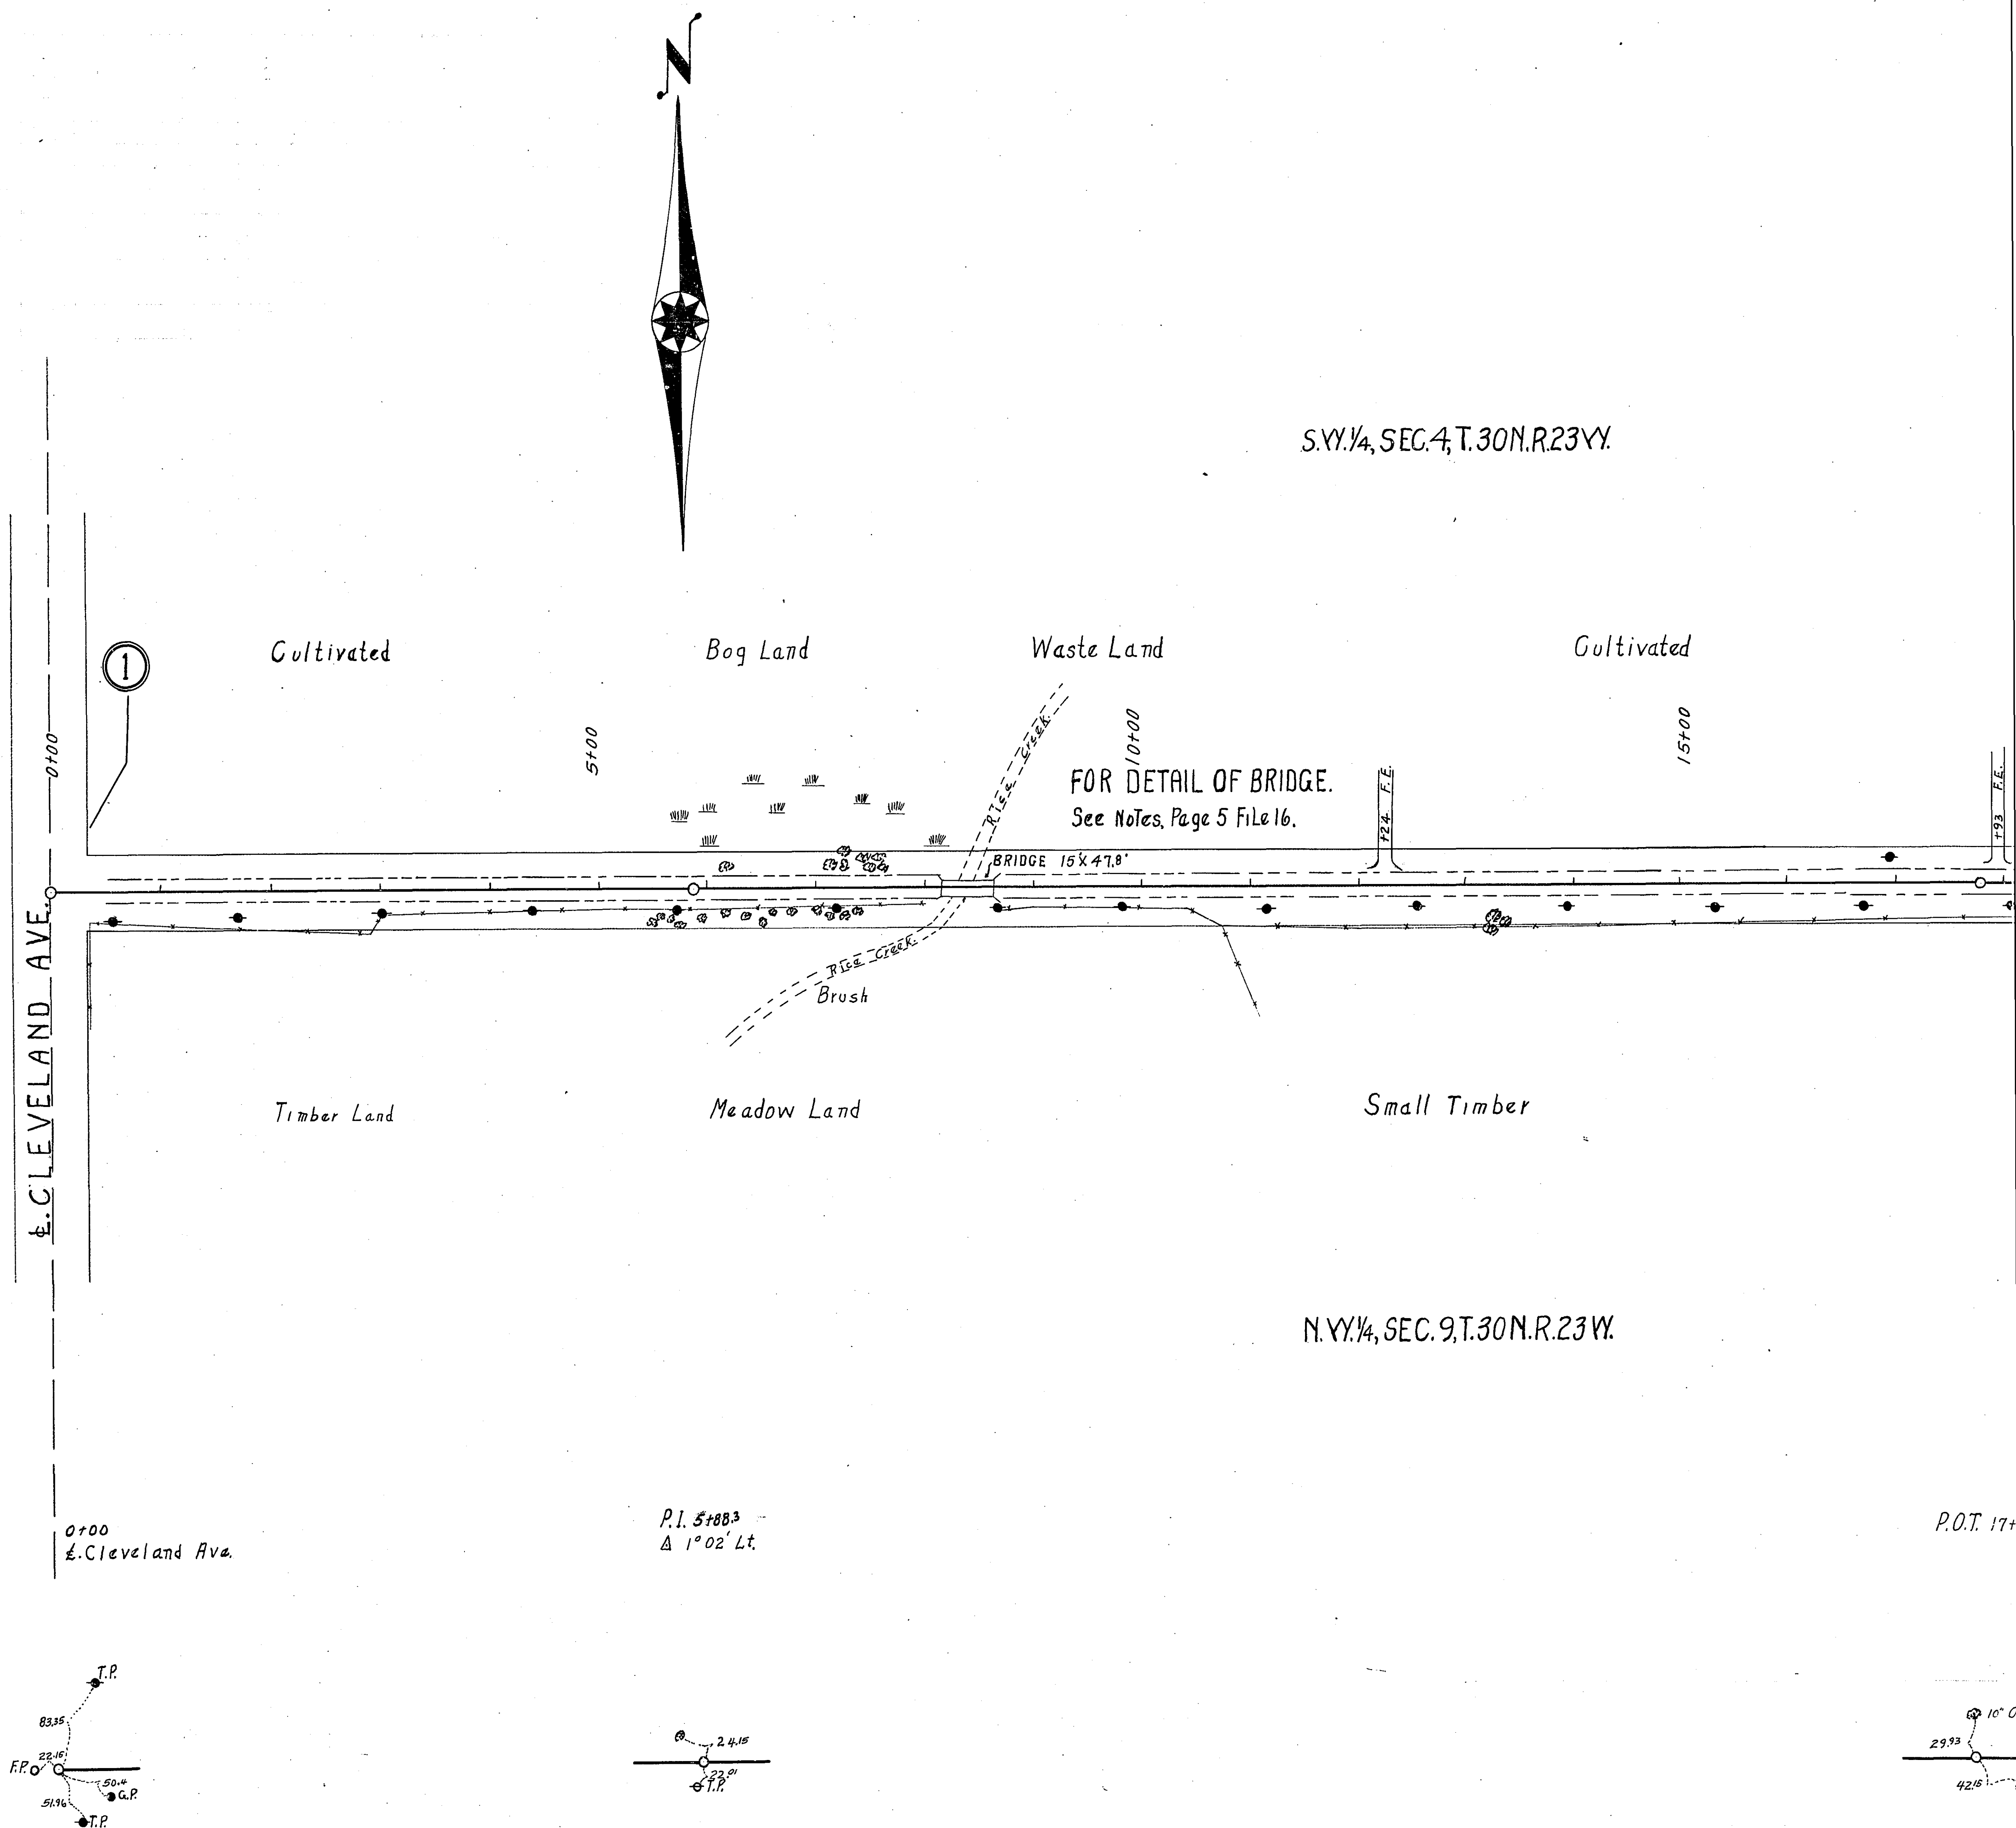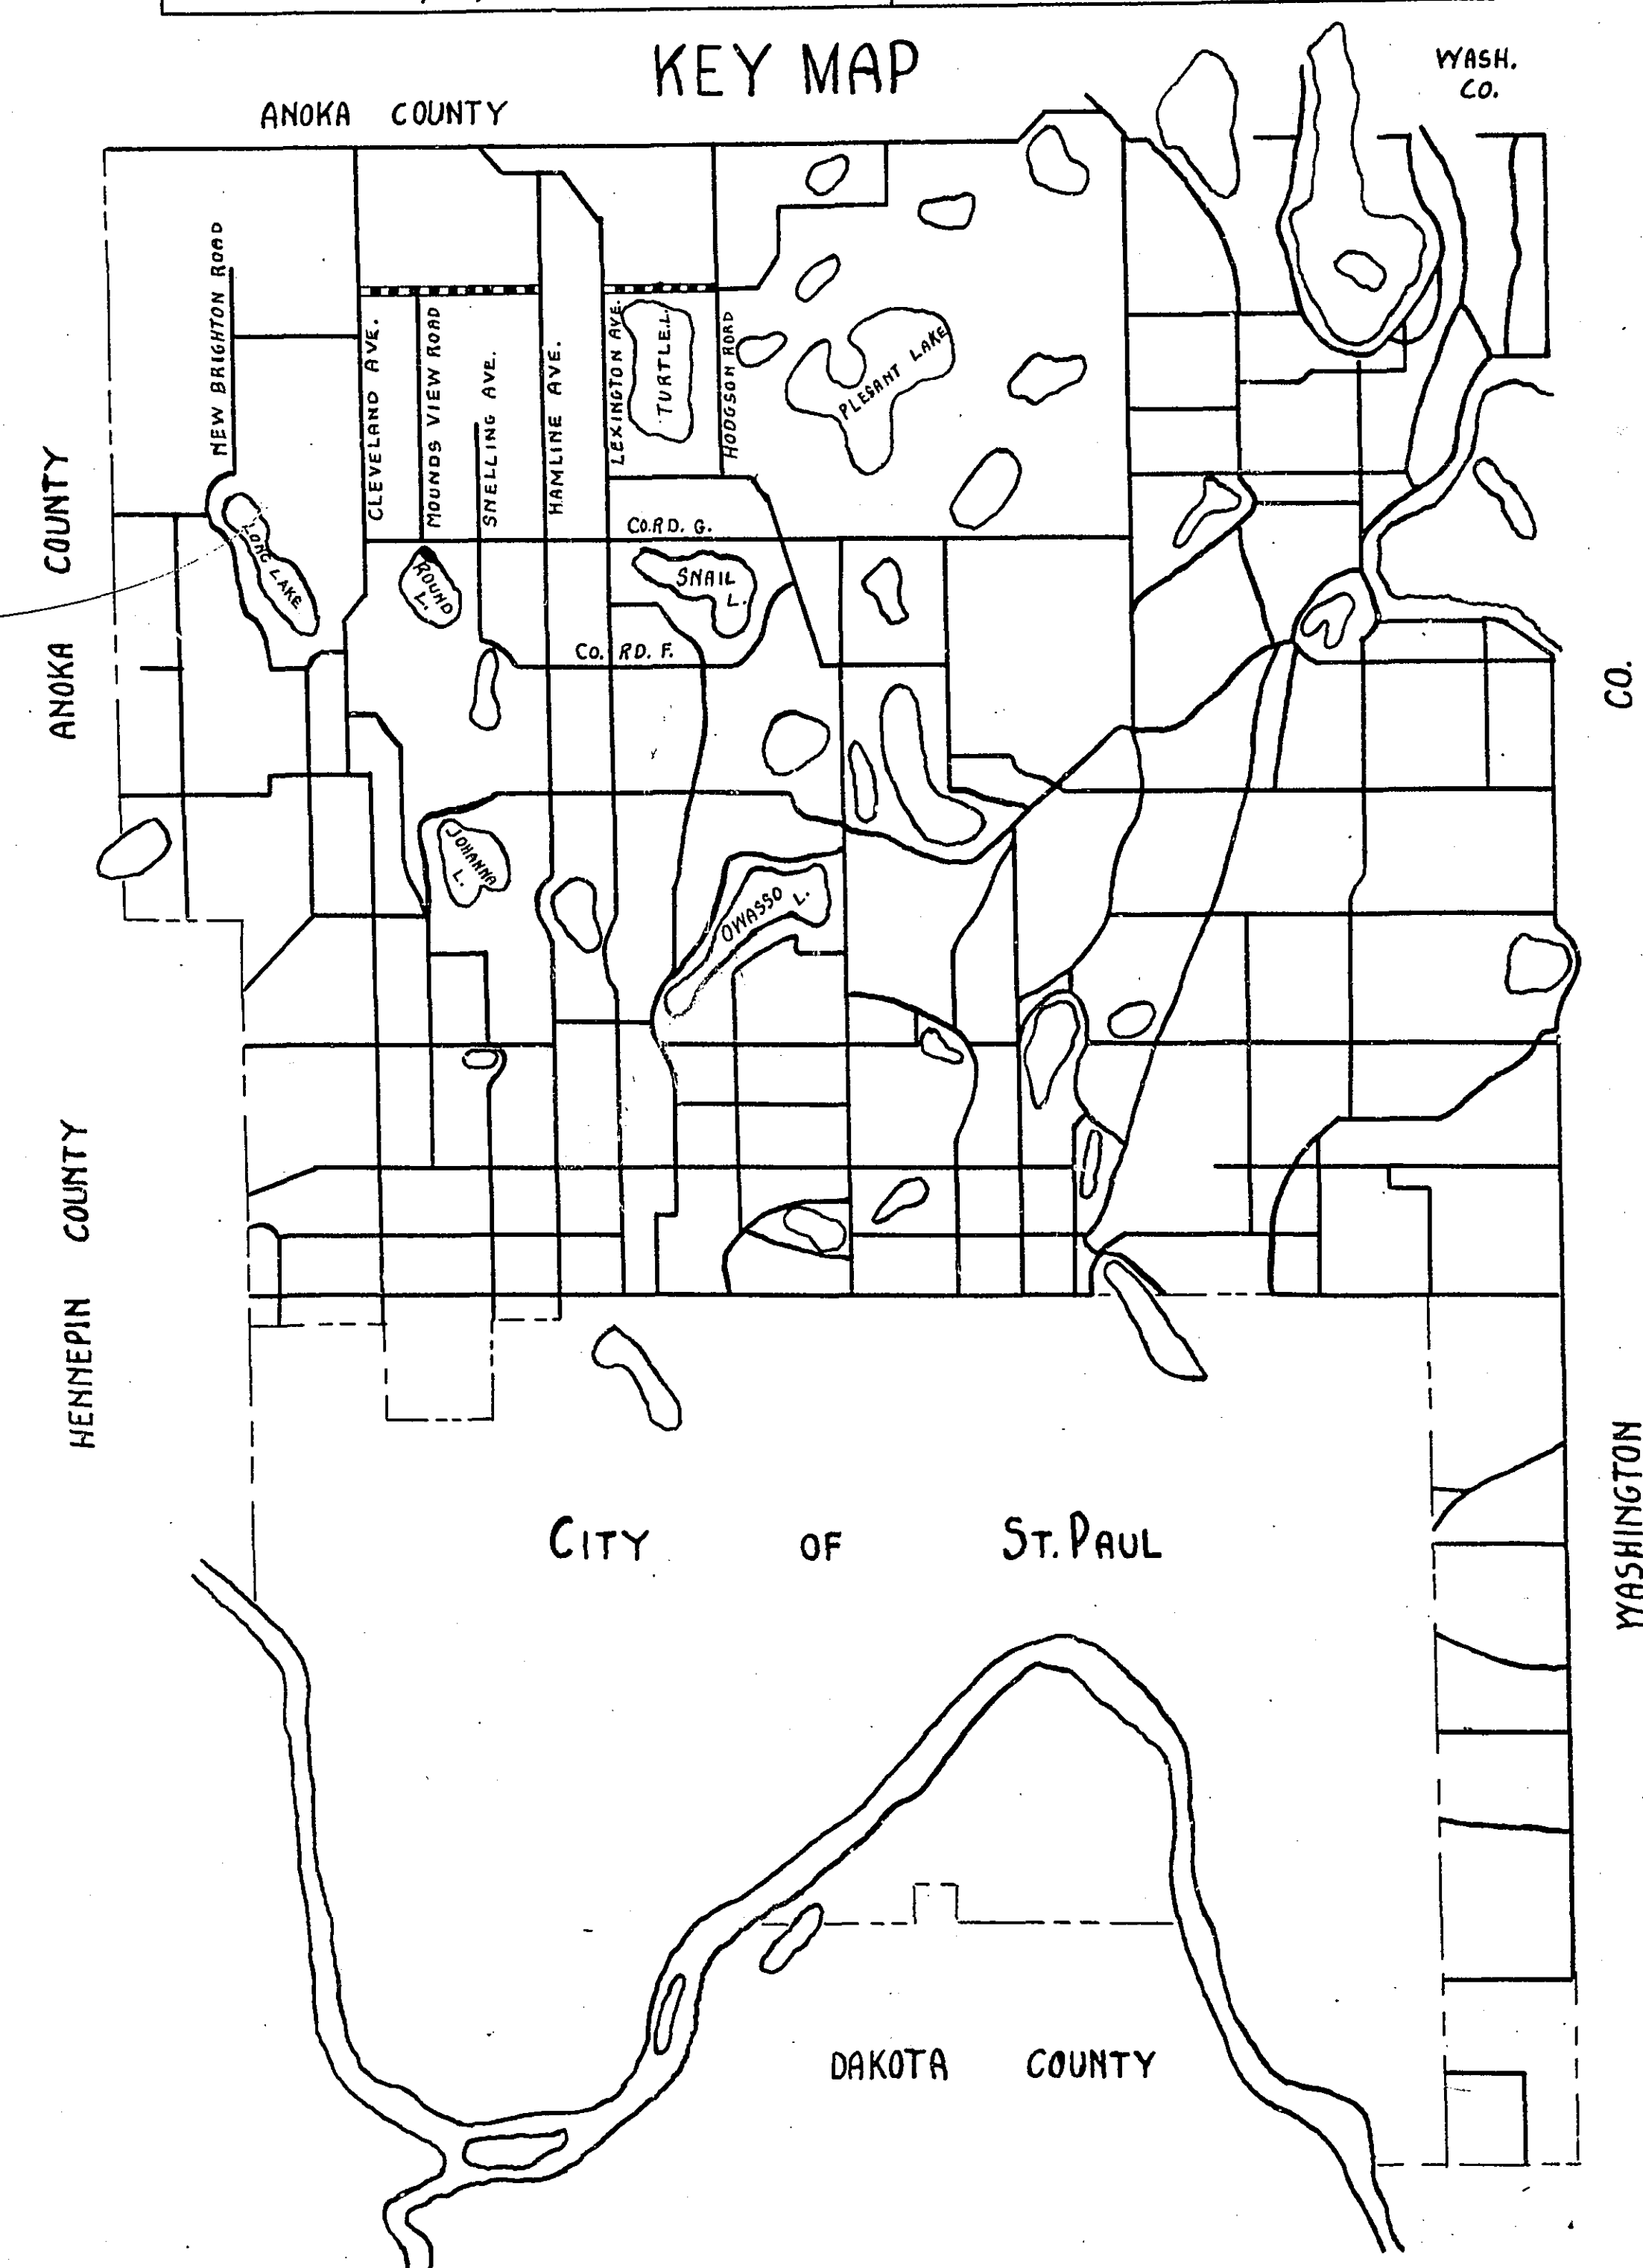

[illegible][illegible]

S. WY. 1/4, SEC. 3, T. 30 N., R. 23 W.

N.W. 1/4, SEC. 10, T. 30 N., R. 23 W.

P.1 52+70.5
 Δ 1°03' Lt.
 Monument
 S.E. Cor. Sec. 4.


P.1 62+01.4
Δ=0°36' Lt.

P.I. 65+95.2
 $\Delta = 0^\circ 38' R^+$

P.I. 75+54.15
 $\Delta = 1^\circ 00' R^t$

20X F-3 / 6

	CU		
	G.M.	P.I	
	8'x16'		
	12'x158'		
	15'x58'		
TOTAL			

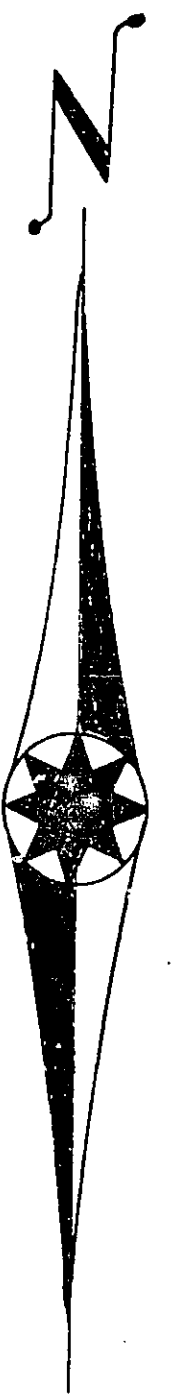

S.W. 1/4, SEC. 2, T. 30 N. R. 23 W.

SE 1/4, SEC. 2, T.30N. R.23W.

Cultivated

Undeveloped Land

Lake Shore Property

Lake Shore Property

Pasture Scattered Timber

Cultivated

N.W. 1/4, SEC 11, T.30 N. R.23 W.

N.E. 1/4, SEC. 11, T.30 N. R.23 W.

P.I. 26+36.05
 Δ 0°10' Rt.
 Monument
 So. 1/4 Cor. Sec. 2.

20XF.5/6

