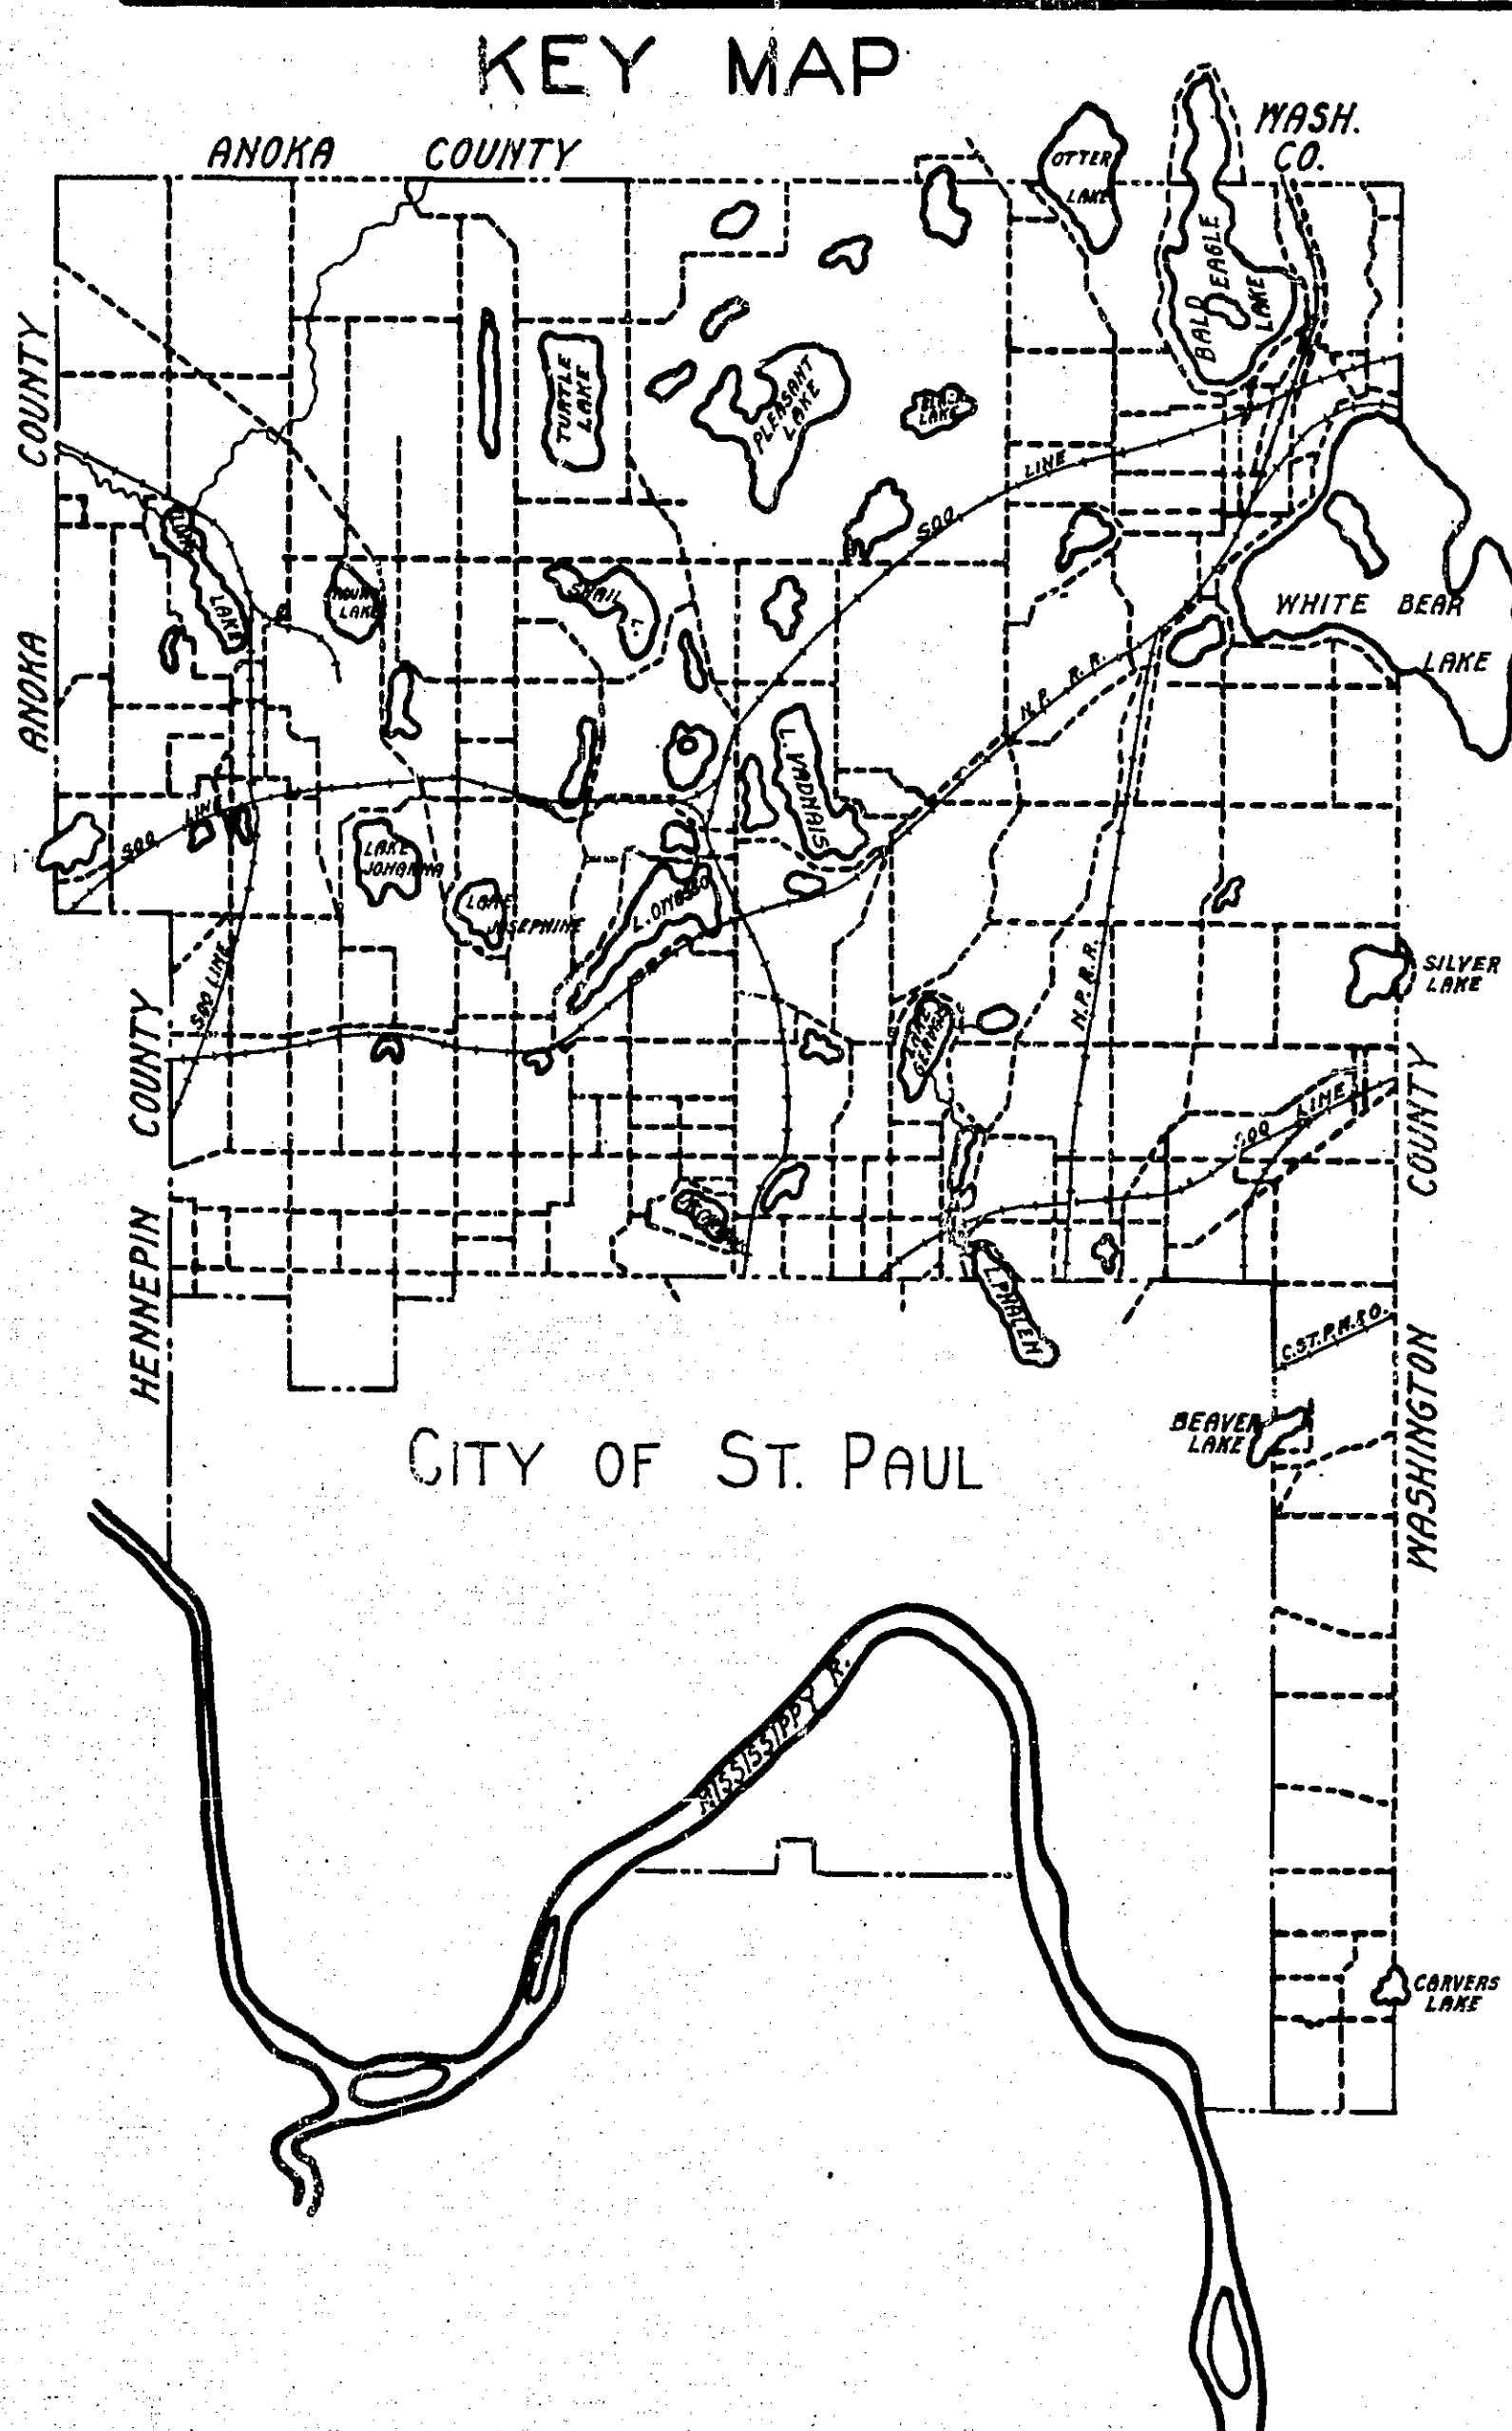
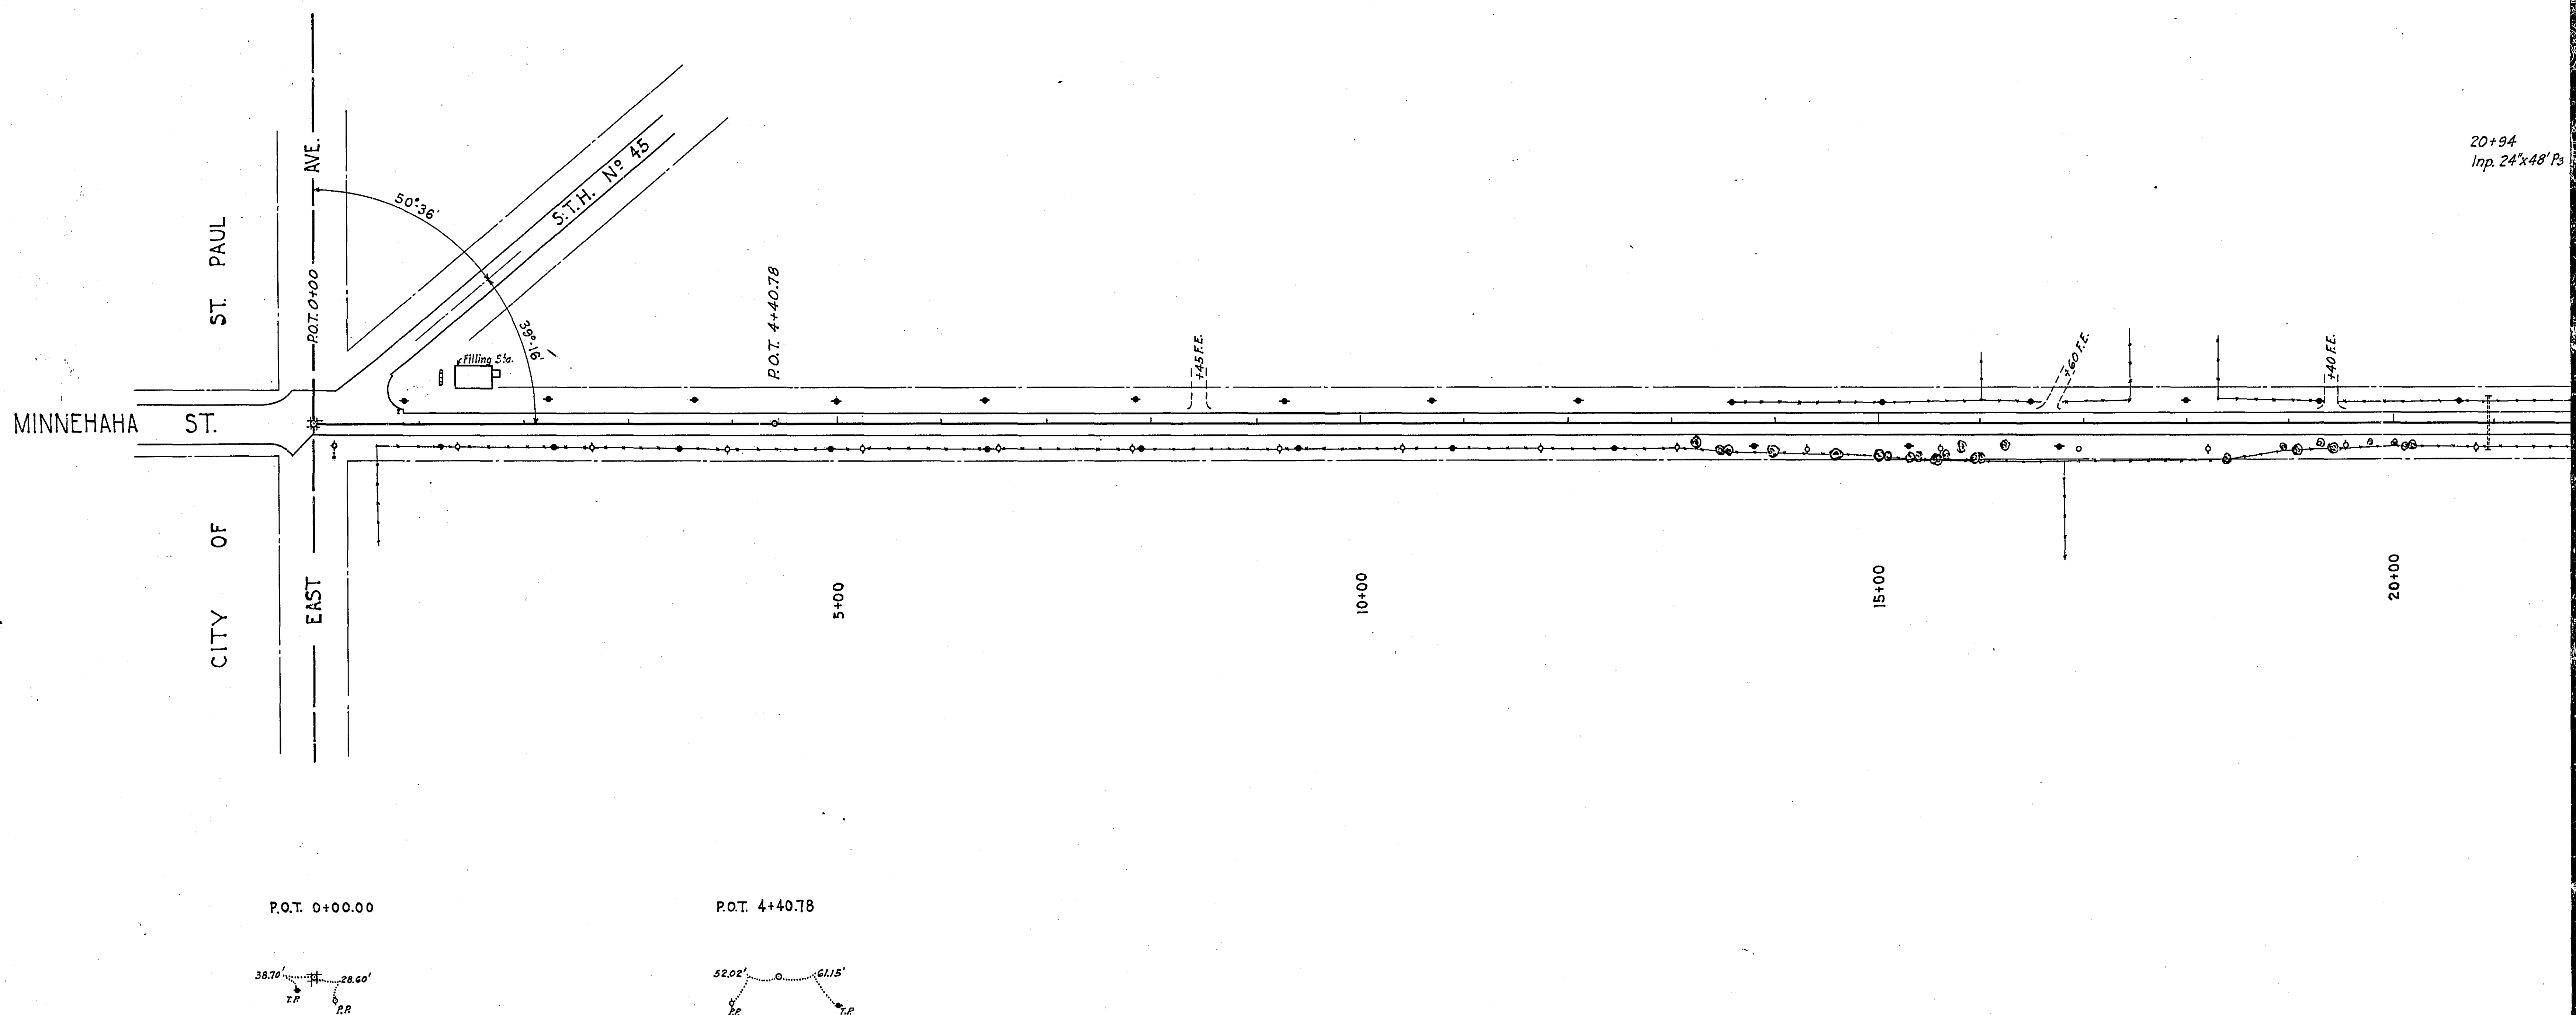



OFFICE OF COUNTY ENGINEER
RAMSEY COUNTY
PROGRESSIVE ROAD MAP
OF
MINNEHAHA ST.
FROM EAST AVE. TO EAST COUNTY LINE

TOTAL LENGTH 5257.68 FT. 0.996 MILES
SCALE: 1" = 100'

[illegible][illegible]


20X F 1/3

0+00.00 to 52+57.68

 [illegible]

20XF-273

0 to 52+57 68

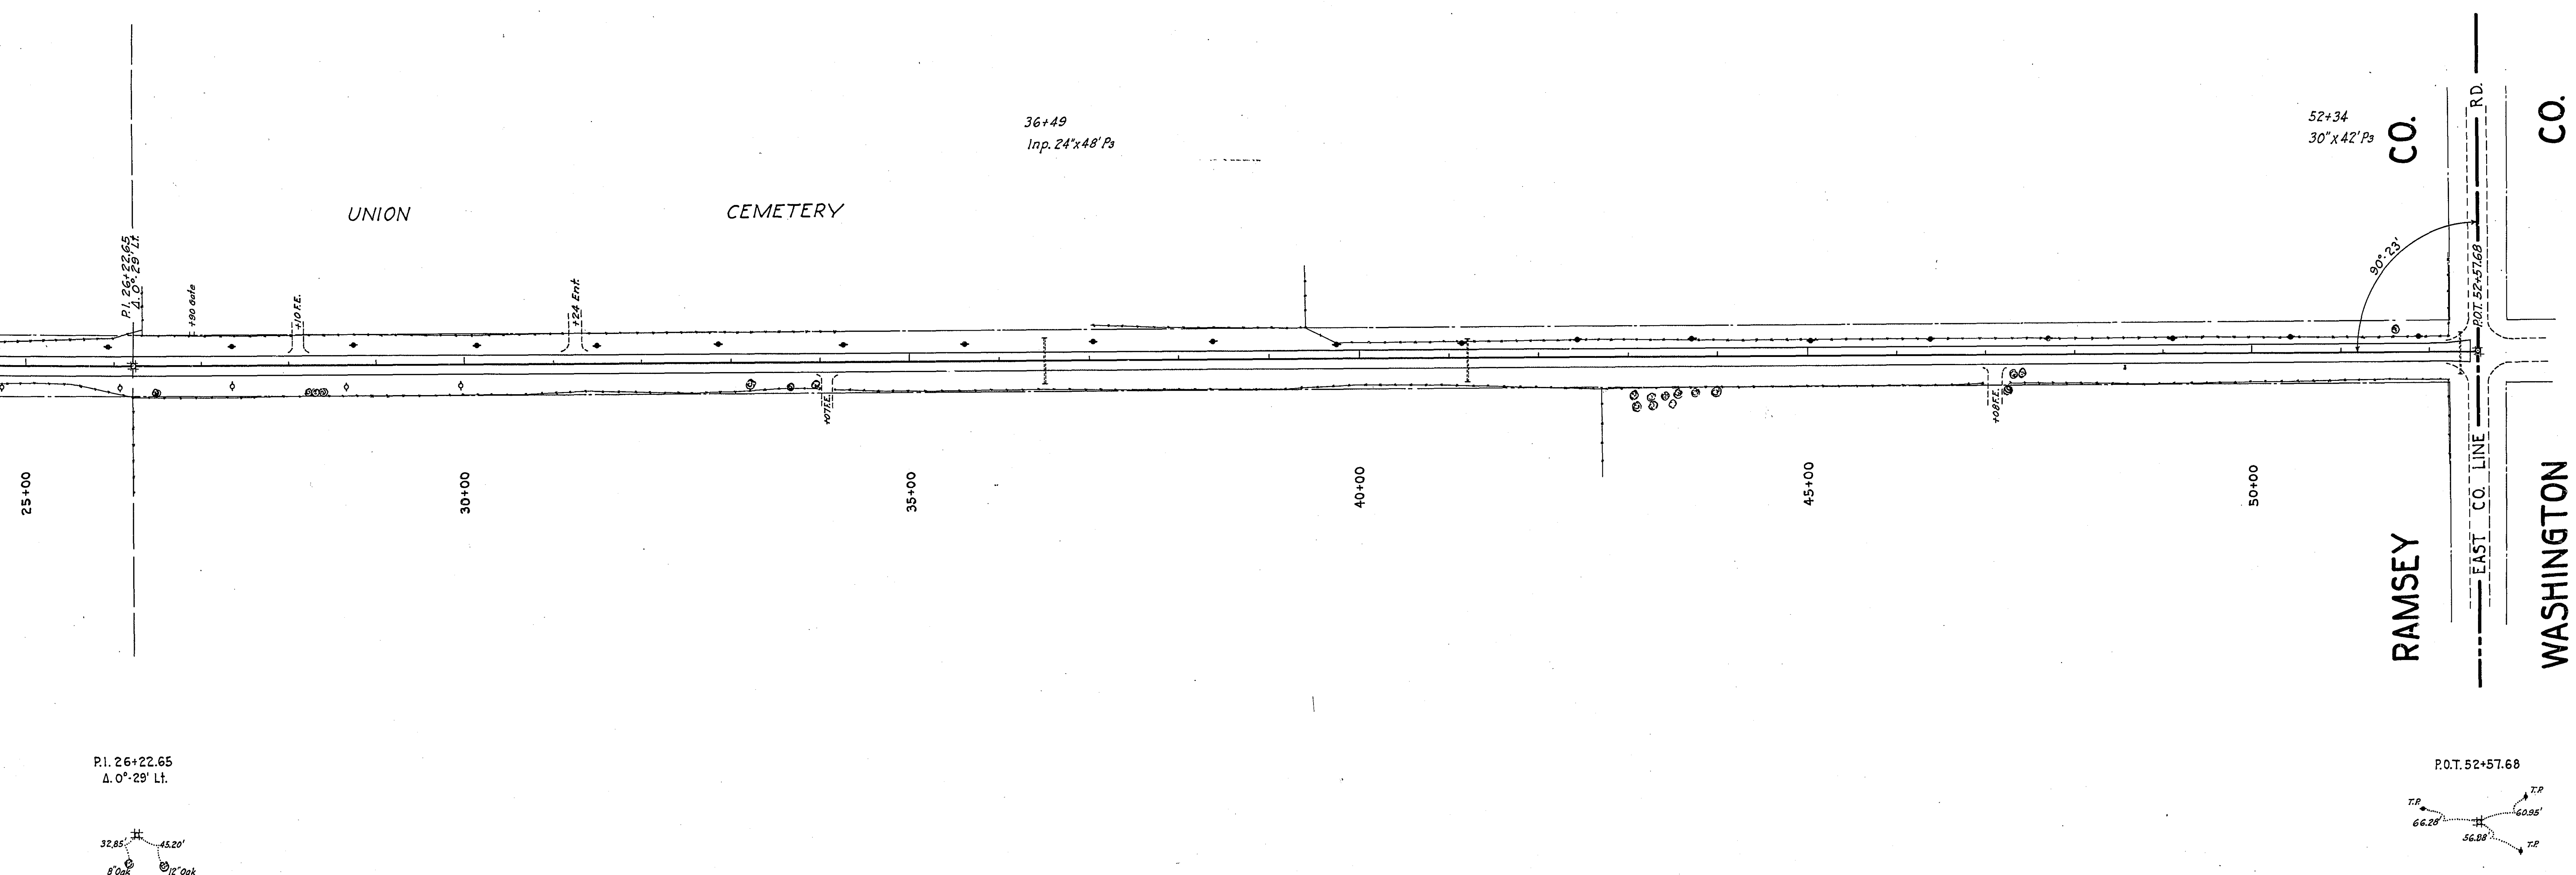[illegible]

20X, F=3 $\frac{1}{3}$