

NE 1/4 SEC. 21, T.29, R.22

SE 1/4 SEC. 16, T.29, R.22

SE 1/4 SEC. 16, T.29, R.22

NE 1/4 SEC. 16, T.29, R.22





NW 1/4 SEC. 22, T.29, R.22

SW 1/4 SEC. 15, T.29, R.22

SW 1/4 SEC. 15, T.29, R.22

NW 1/4 SEC. 15, T.29, R.22

CITY OF ST. PAUL

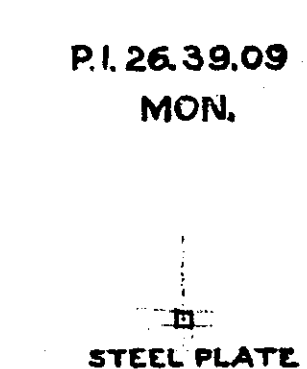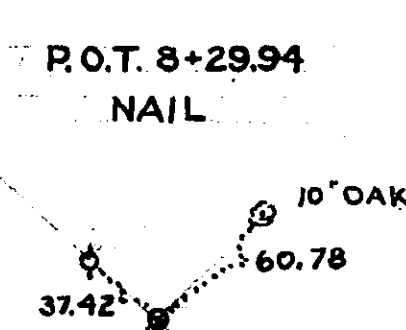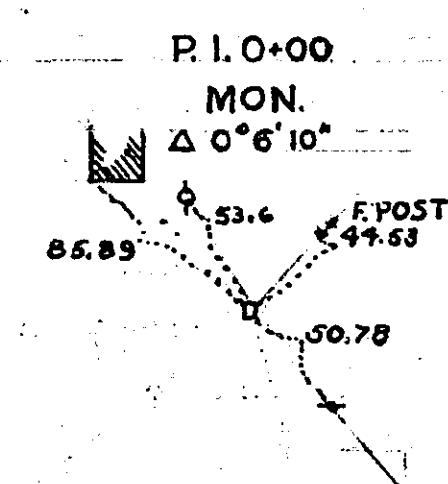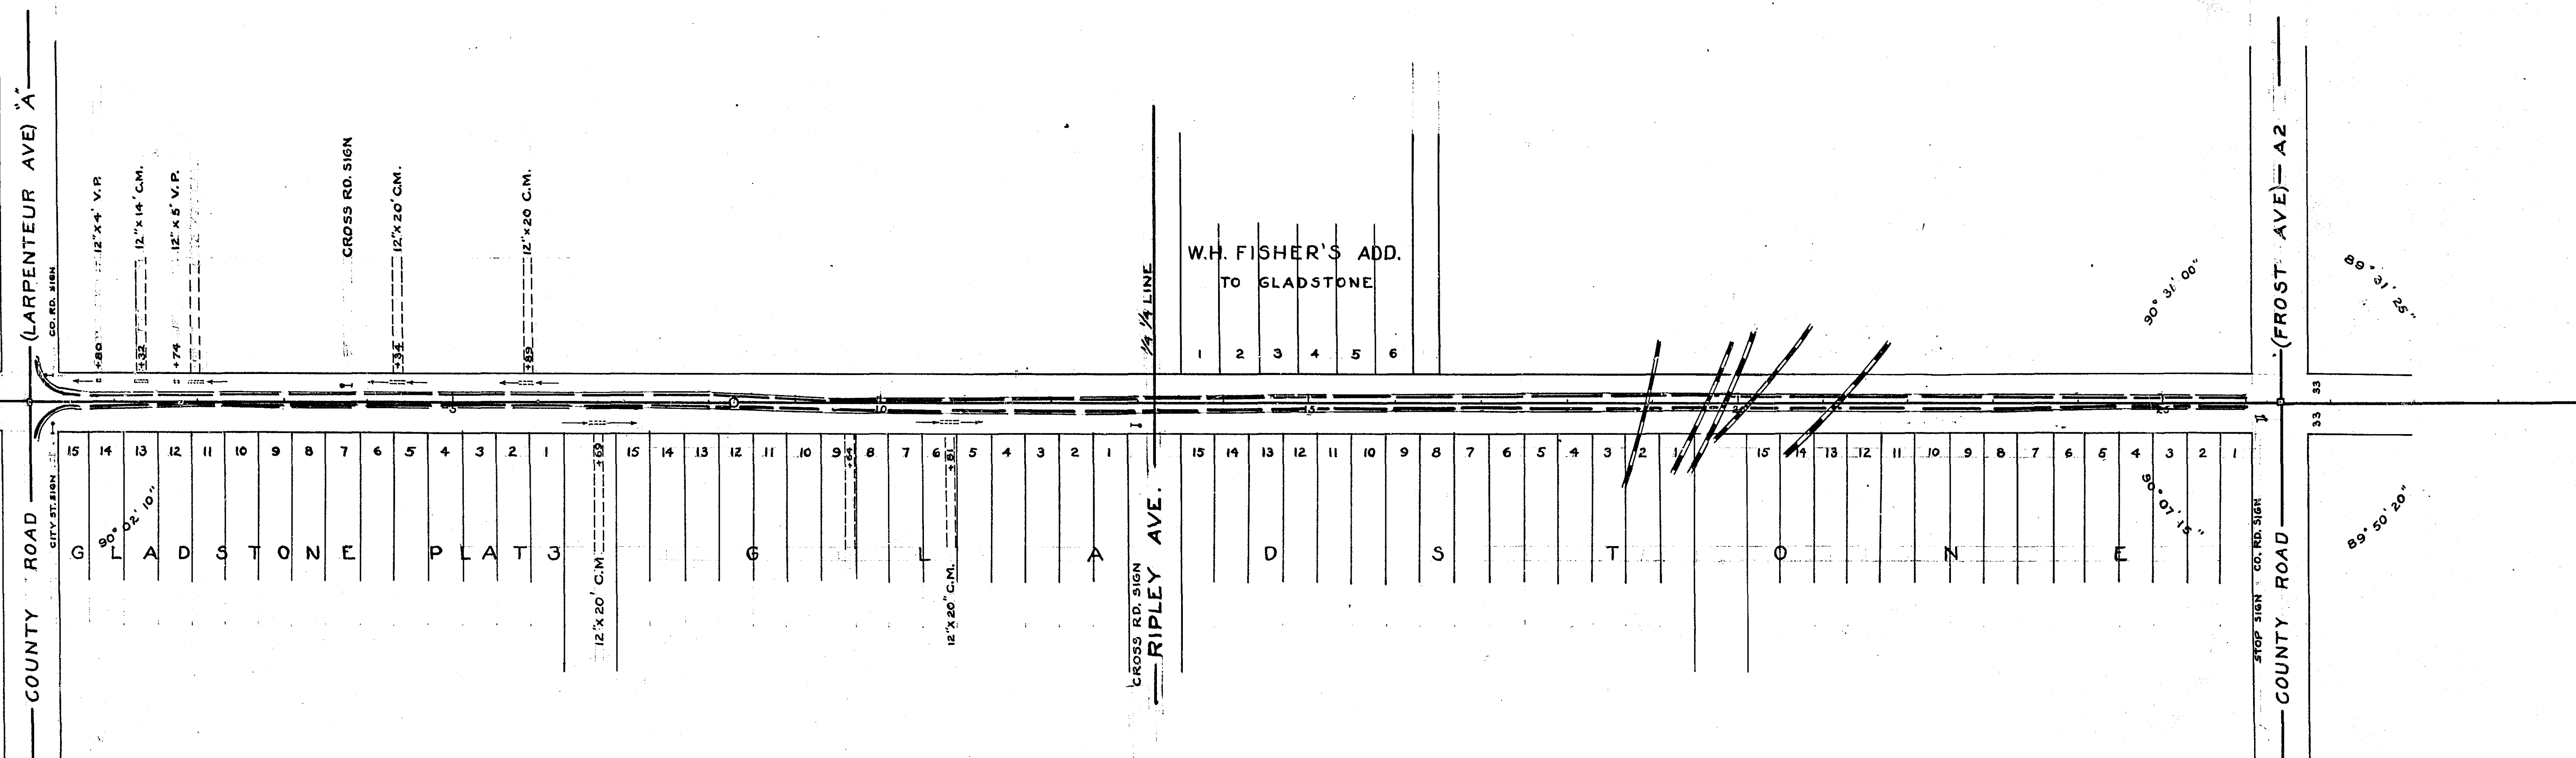

ROAD MAP
PHALEN AVE.
FROM LARPENTEUR AVE TO FROST AVE
ROAD NO. 81