


TOTAL LENGTH 2636.15 FT. 0.499 MILES
SCALE: 1" = 100'


KEY MAP

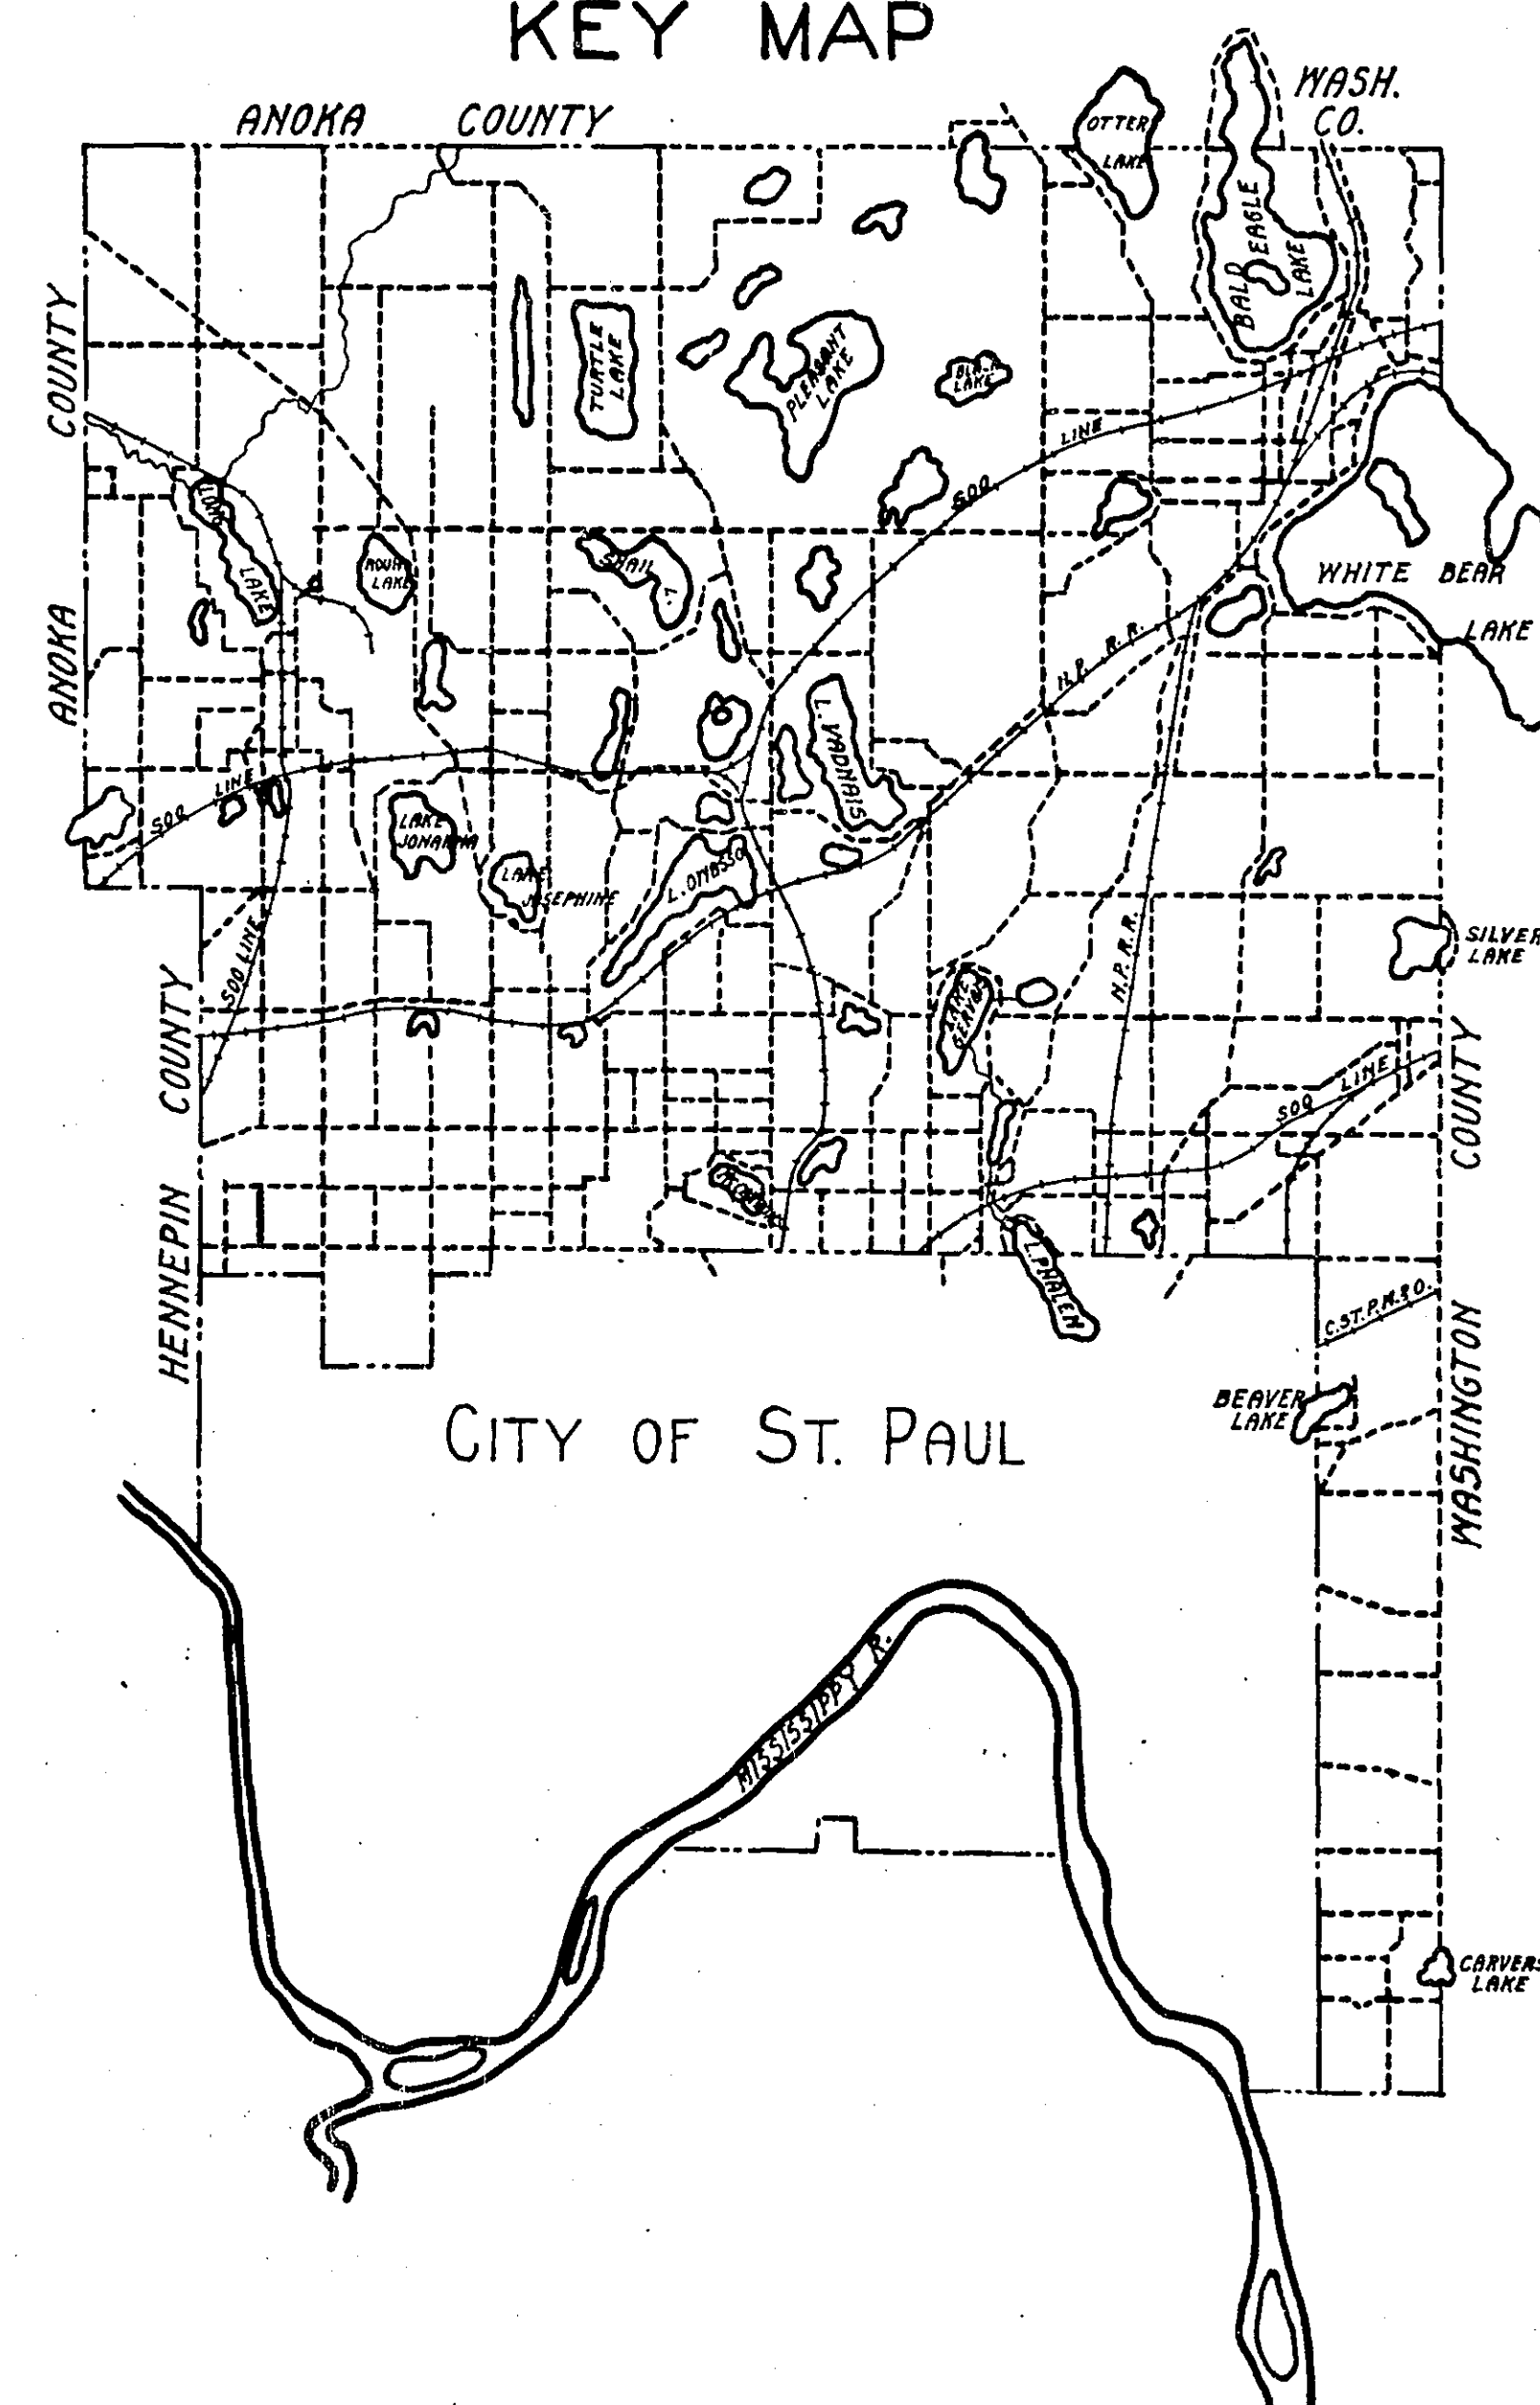

0+00.00 to 26+36.15

[illegible]

S.W. $\frac{1}{4}$ 17-29-23

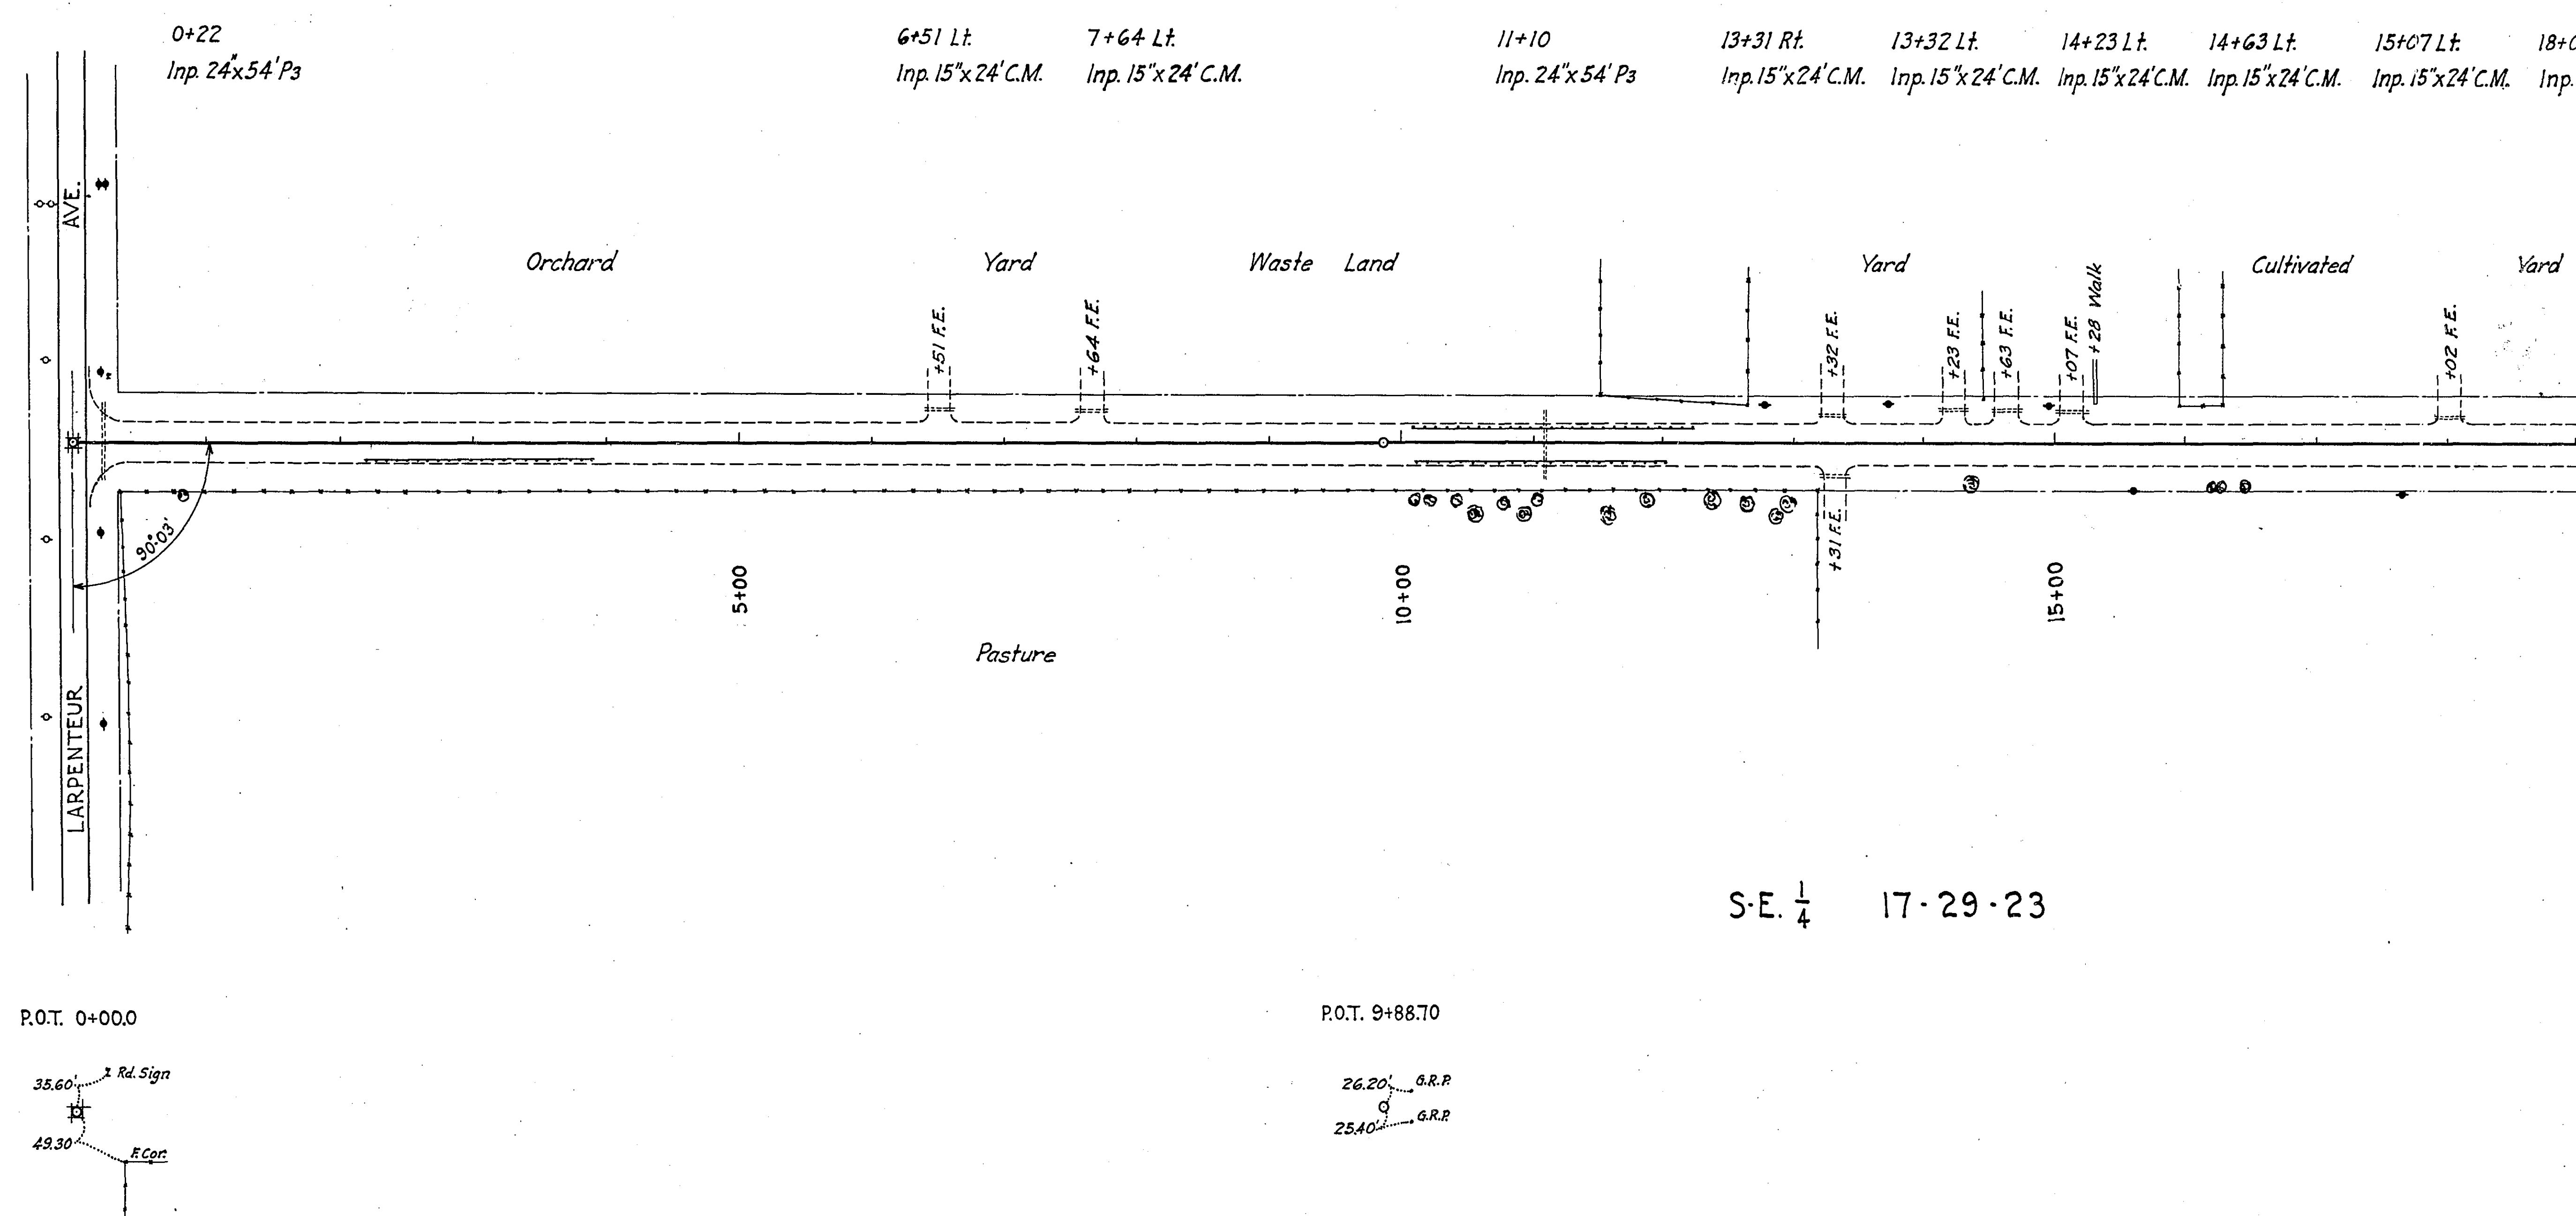

S.E. $\frac{1}{4}$ 17-29-23

20X F-1/2

ER

D A2

RELEV.

S
R
P
C.M.
V.P.
C.I.P.
P.I.
I.P.
P.L.
Δ
R
P.C.
P.T.
P.O.C.
P.O.T.

28
30

SUMMARY

0+00.00 to 26+36.15

DRAINS		CULVERTS						BRIDGES		SIGNS						GUARD RAIL		CURB		SURFACING	
TYPE	NO.	DIA.	C.M.	P _i	P _s	V.P.	C.I.P.	DESCRIPTION	MARKING	CAUTION	GUIDE	REFLECTOR	R.R.	R.R. XING		TYPE	LIN. FT.	TYPE	LIN. FT.	TYPE	SQ. YDS.
		15"	216																		
		24"			168																
																					</