


Co. Rd. "E" DRAINAGE AT LINDER FABRICATING & MANUFACTURING Co.

SCALE: HORIZ. 1" = 50'
VERT. 1" = 5'

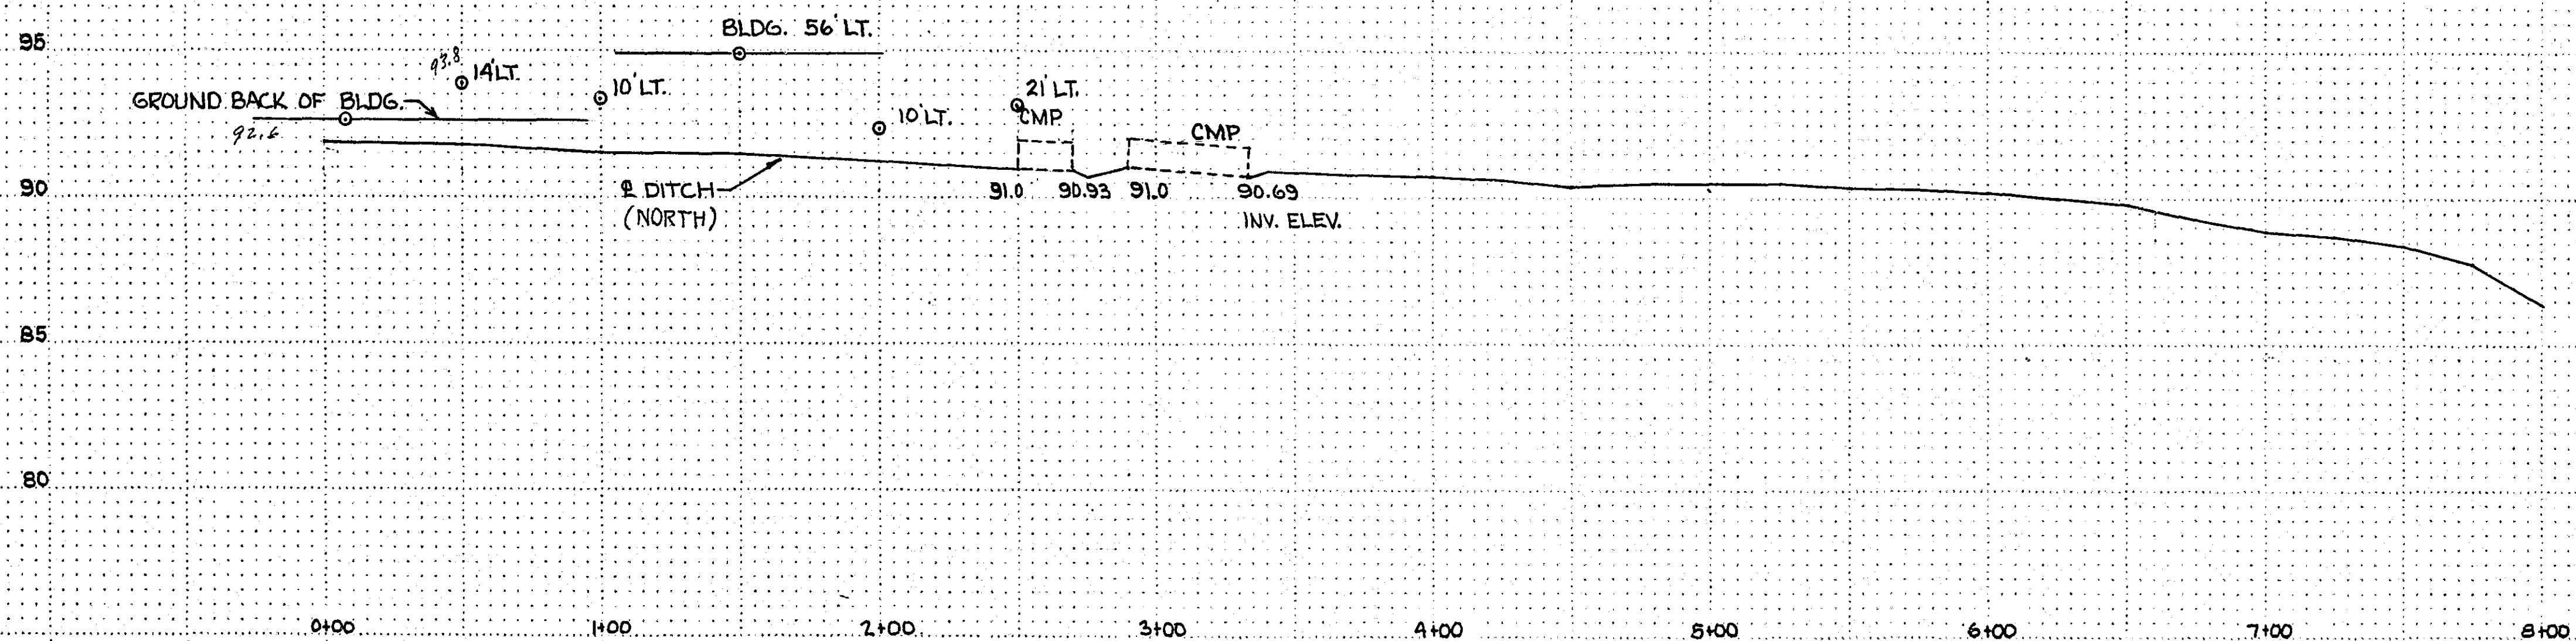

MICROFILMED
RAMSEY CO. ENGR.