

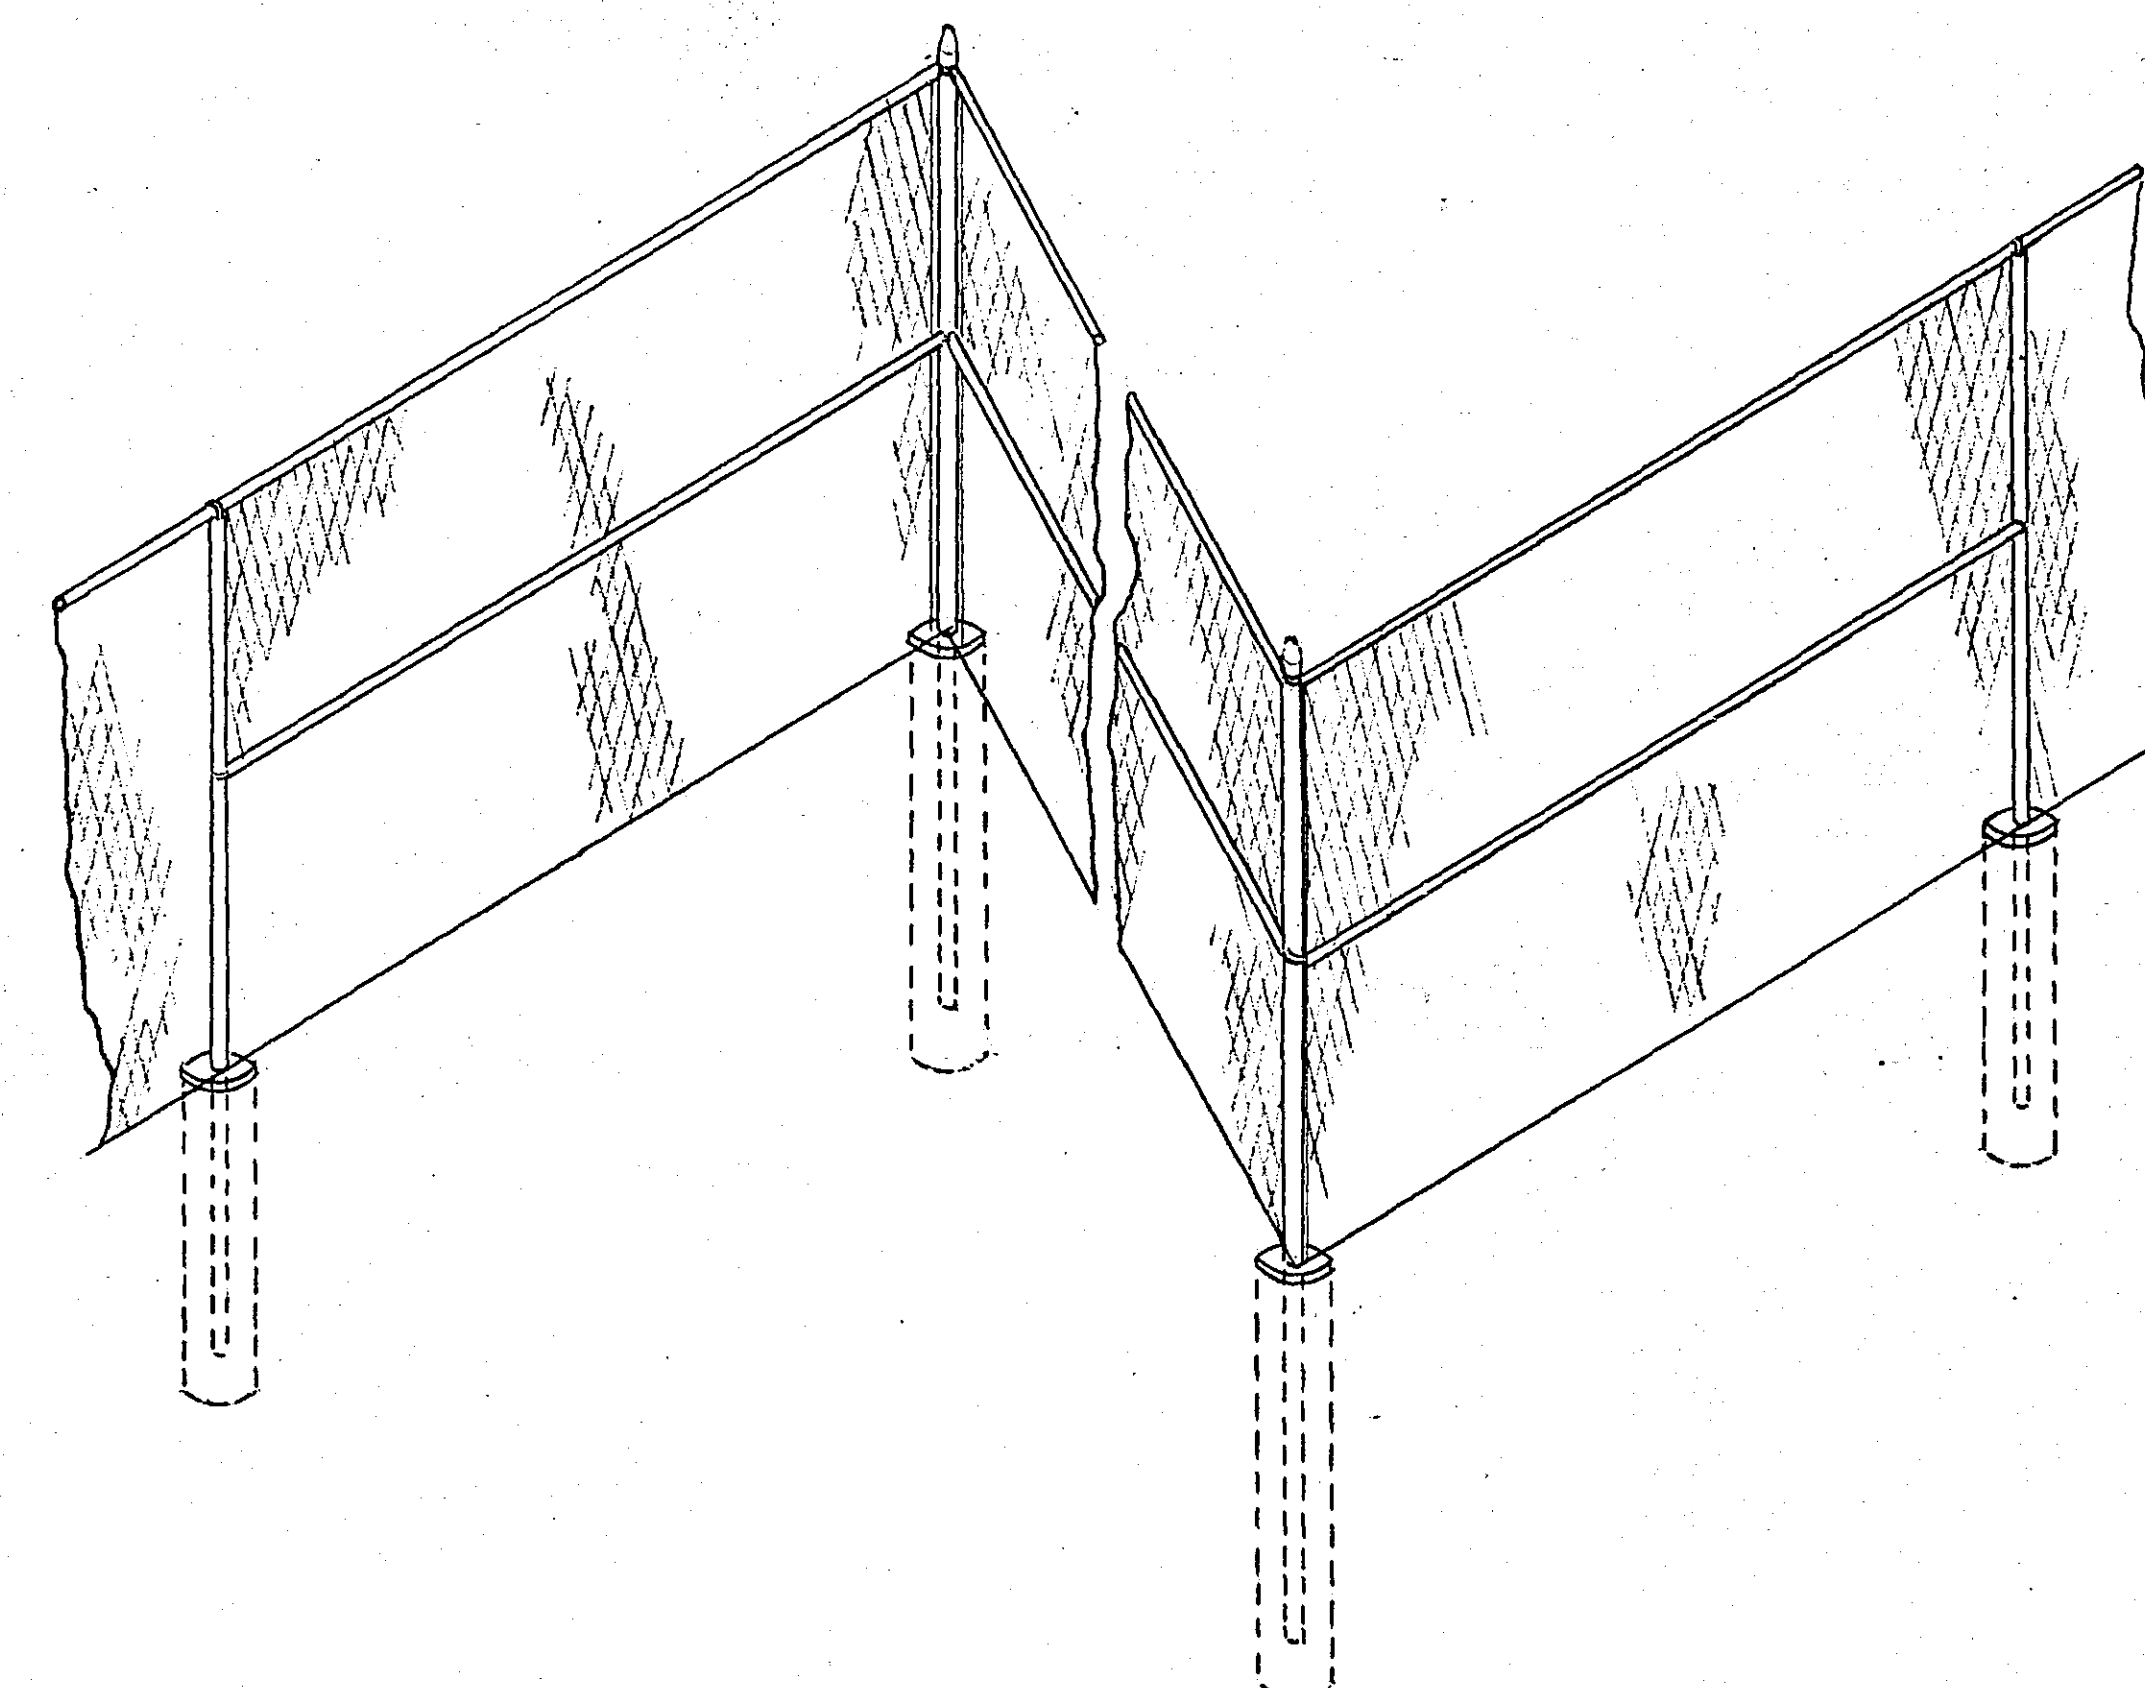


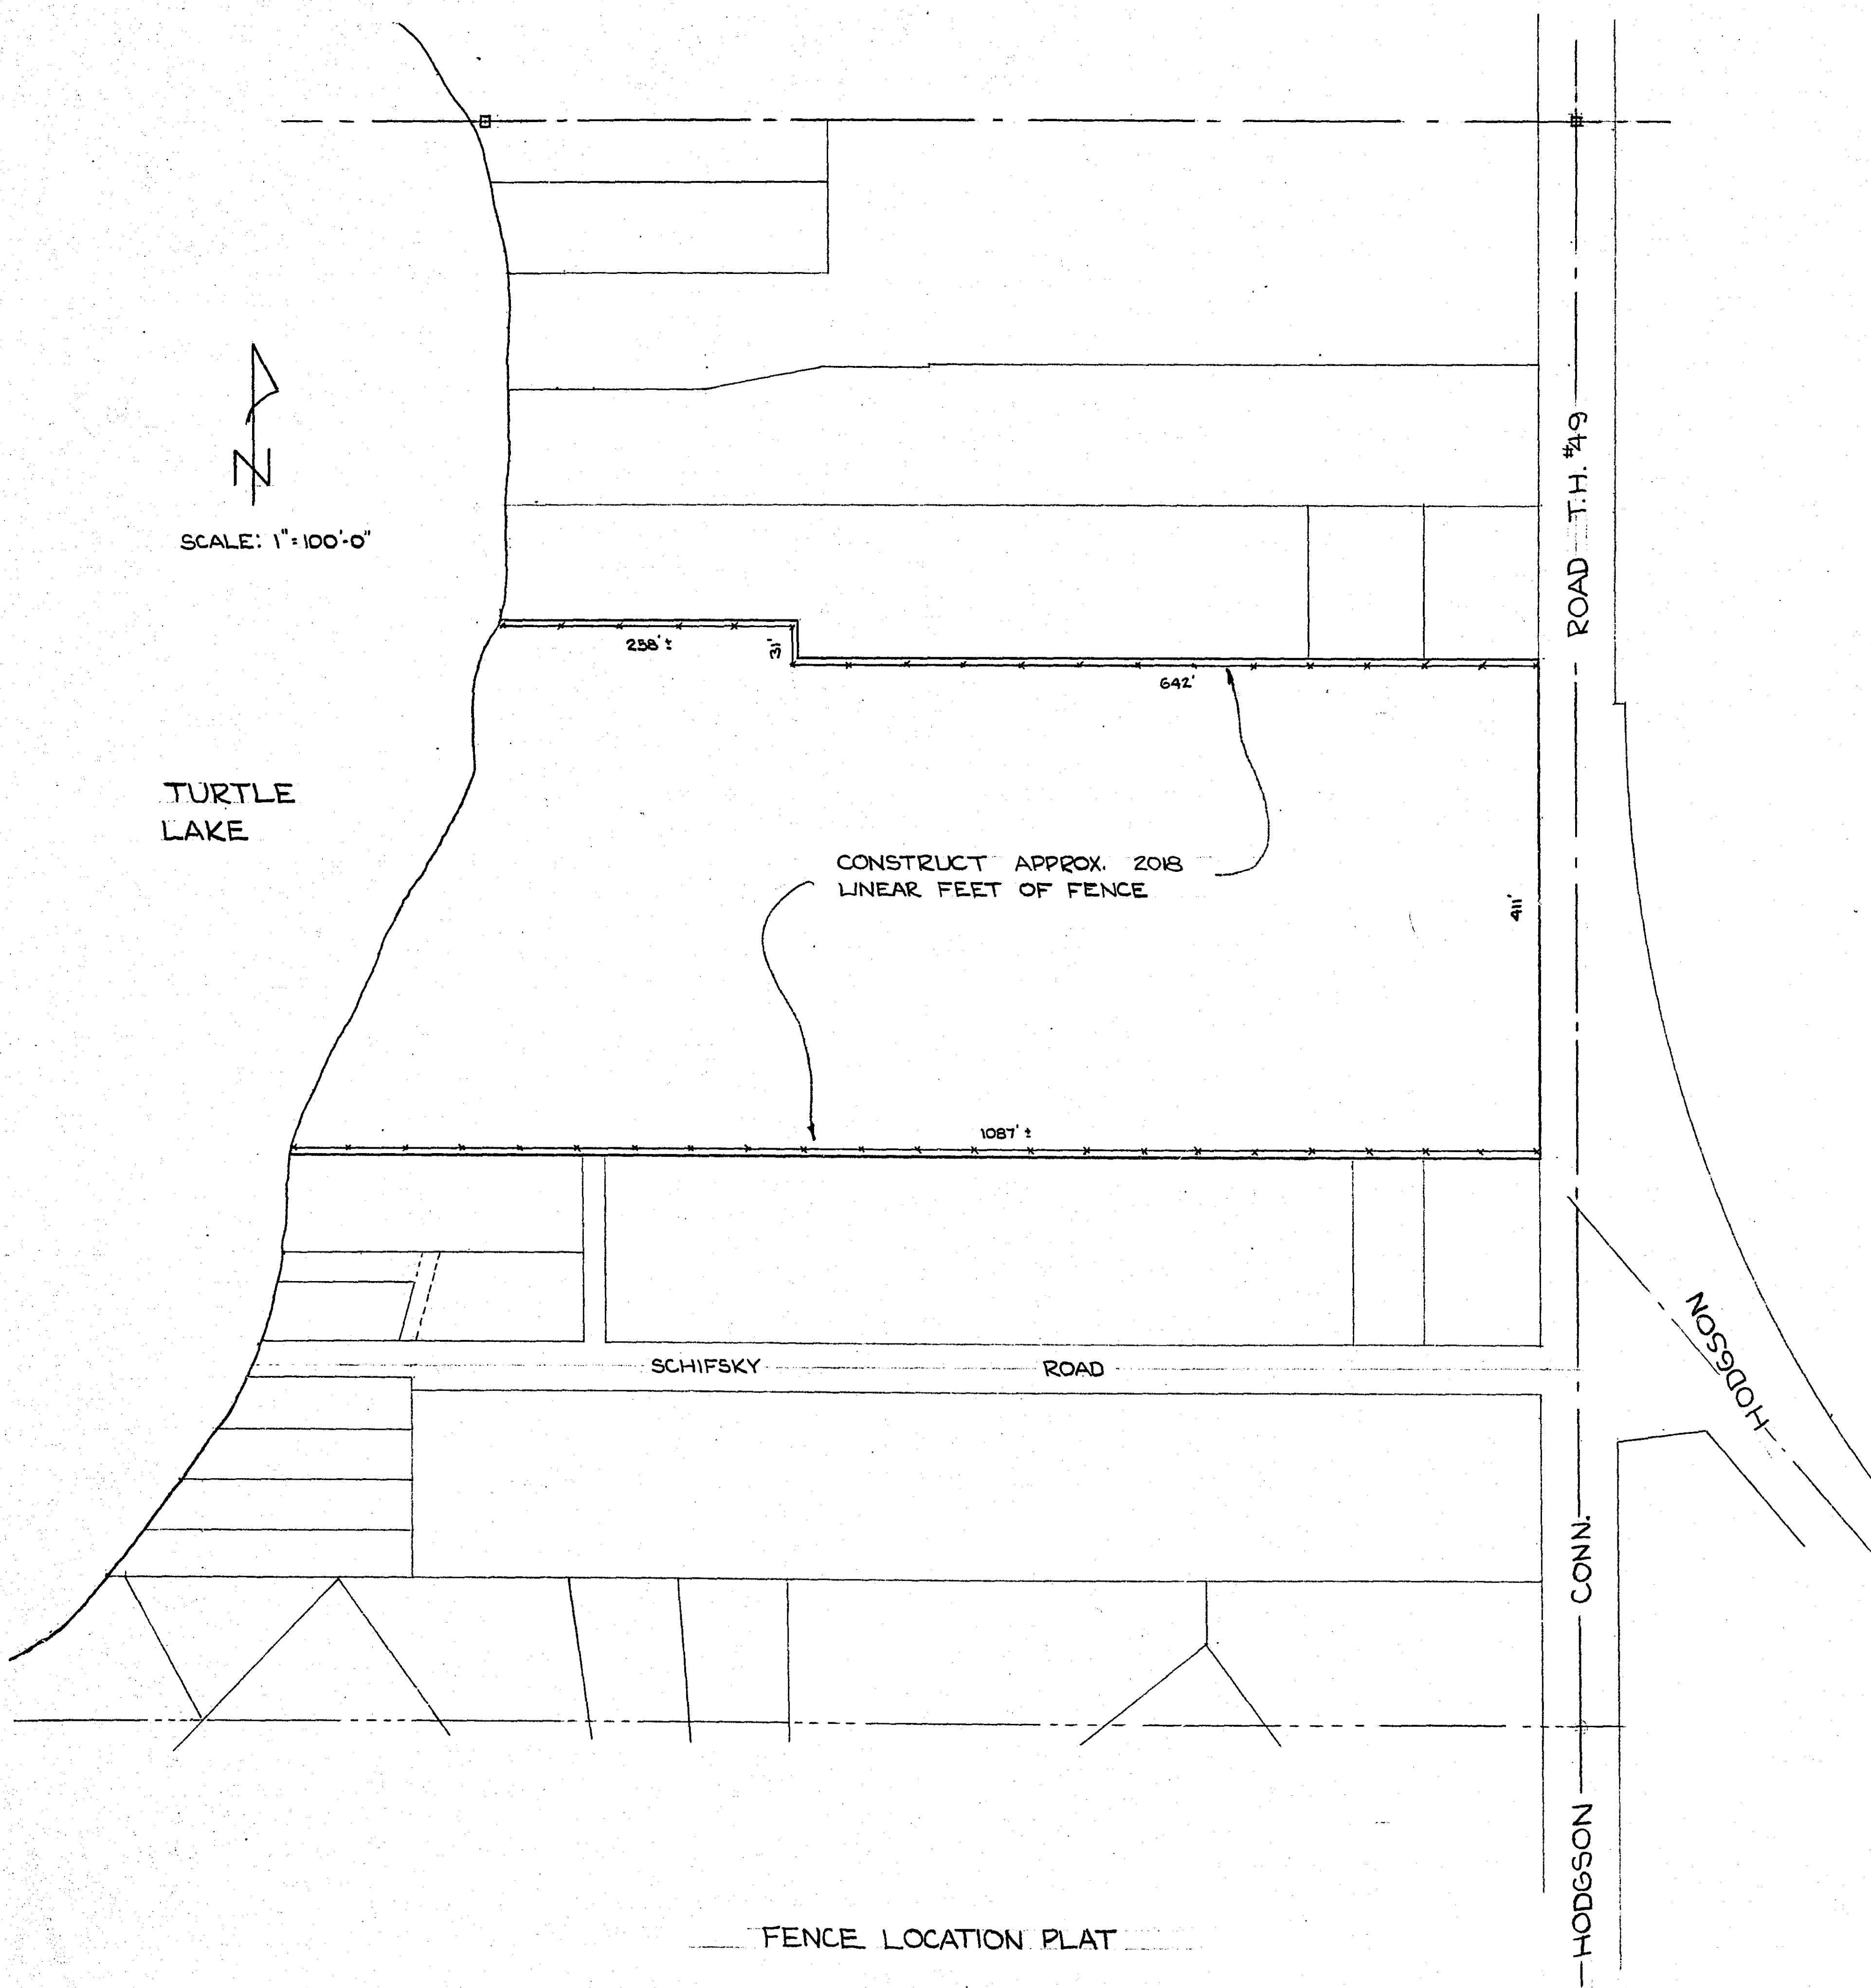

TYPICAL FENCE CORNERS

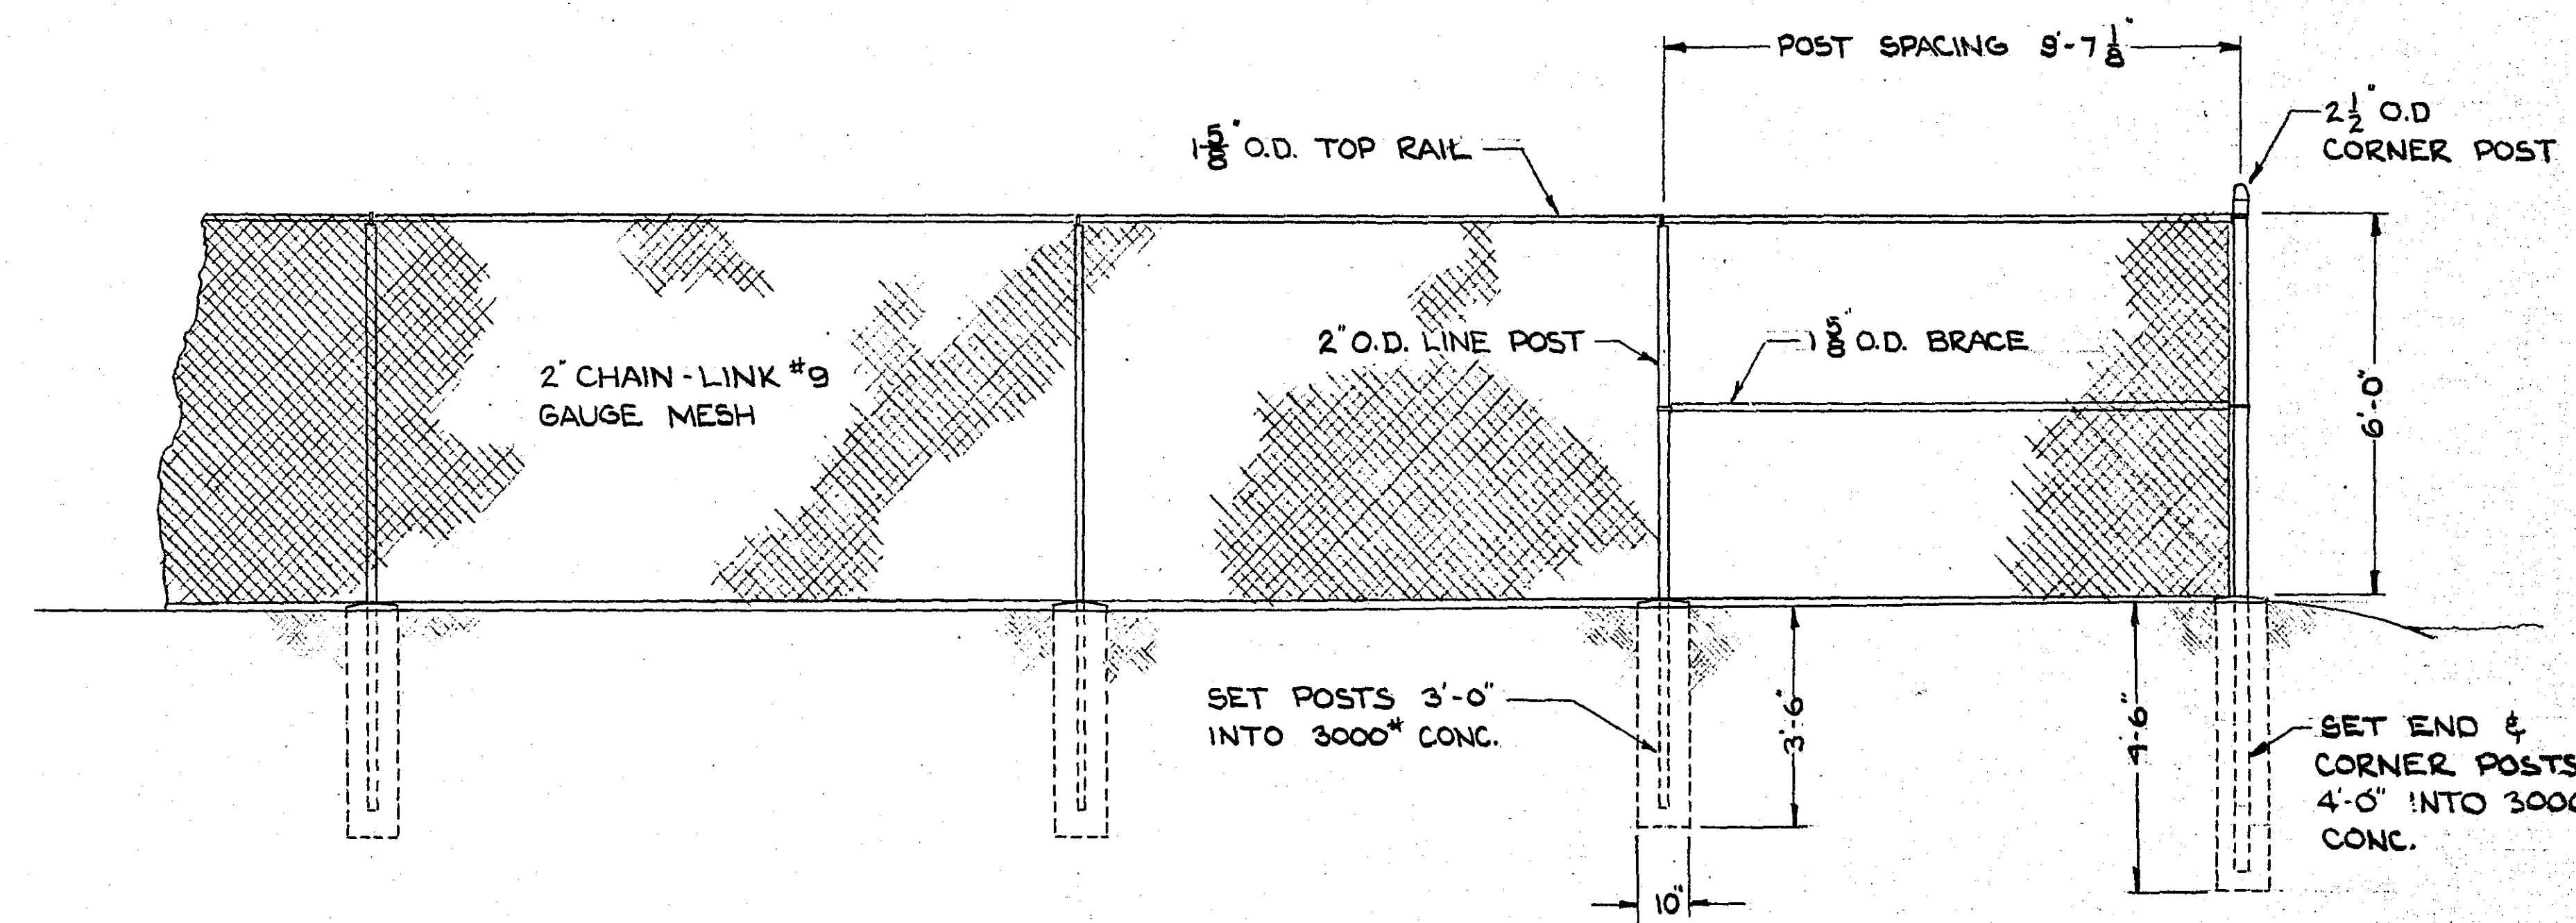

TYPICAL FENCE ELEVATION

SCALE: 3/8" = 1'-0"

MICROFILMED
RAMSEY CO. ENGR.

RAMSEY COUNTY ENGINEER'S DEPT.		
PROPOSED CHAIN-LINK FENCE		
TURTLE LAKE PARK		
DESIGNED K.W.	DEANE R. ANKLAN	SURVEY
DRAWN K.W.	COUNTY ENGINEER	
CHECKED K.W.	BY KEN WELTZIN	DATUM
REVISED	DATE: 3-26-65	FILE