



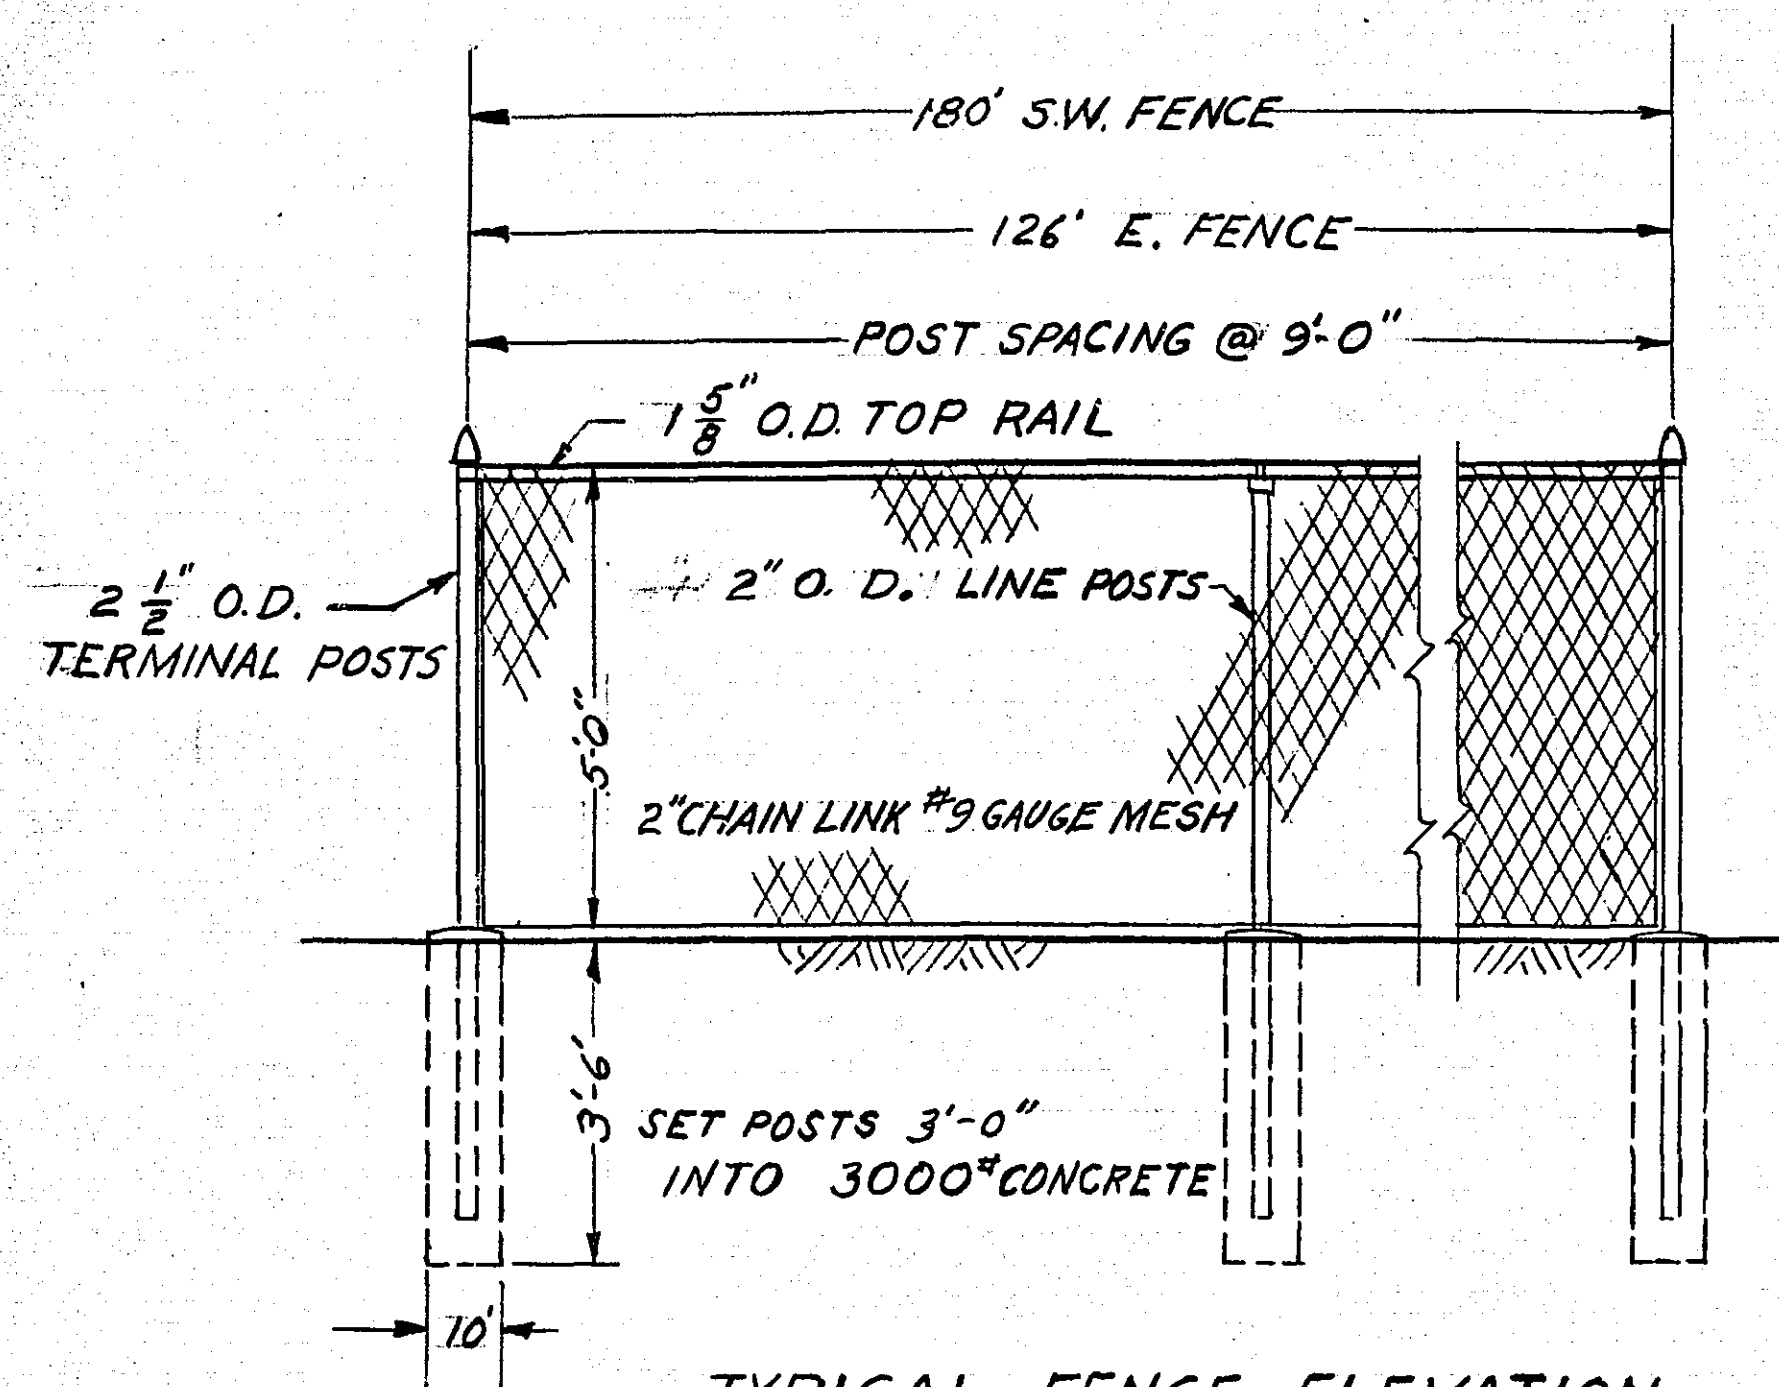

TYPICAL FENCE ELEVATION
SCALE: 3/8" = 1'-0"

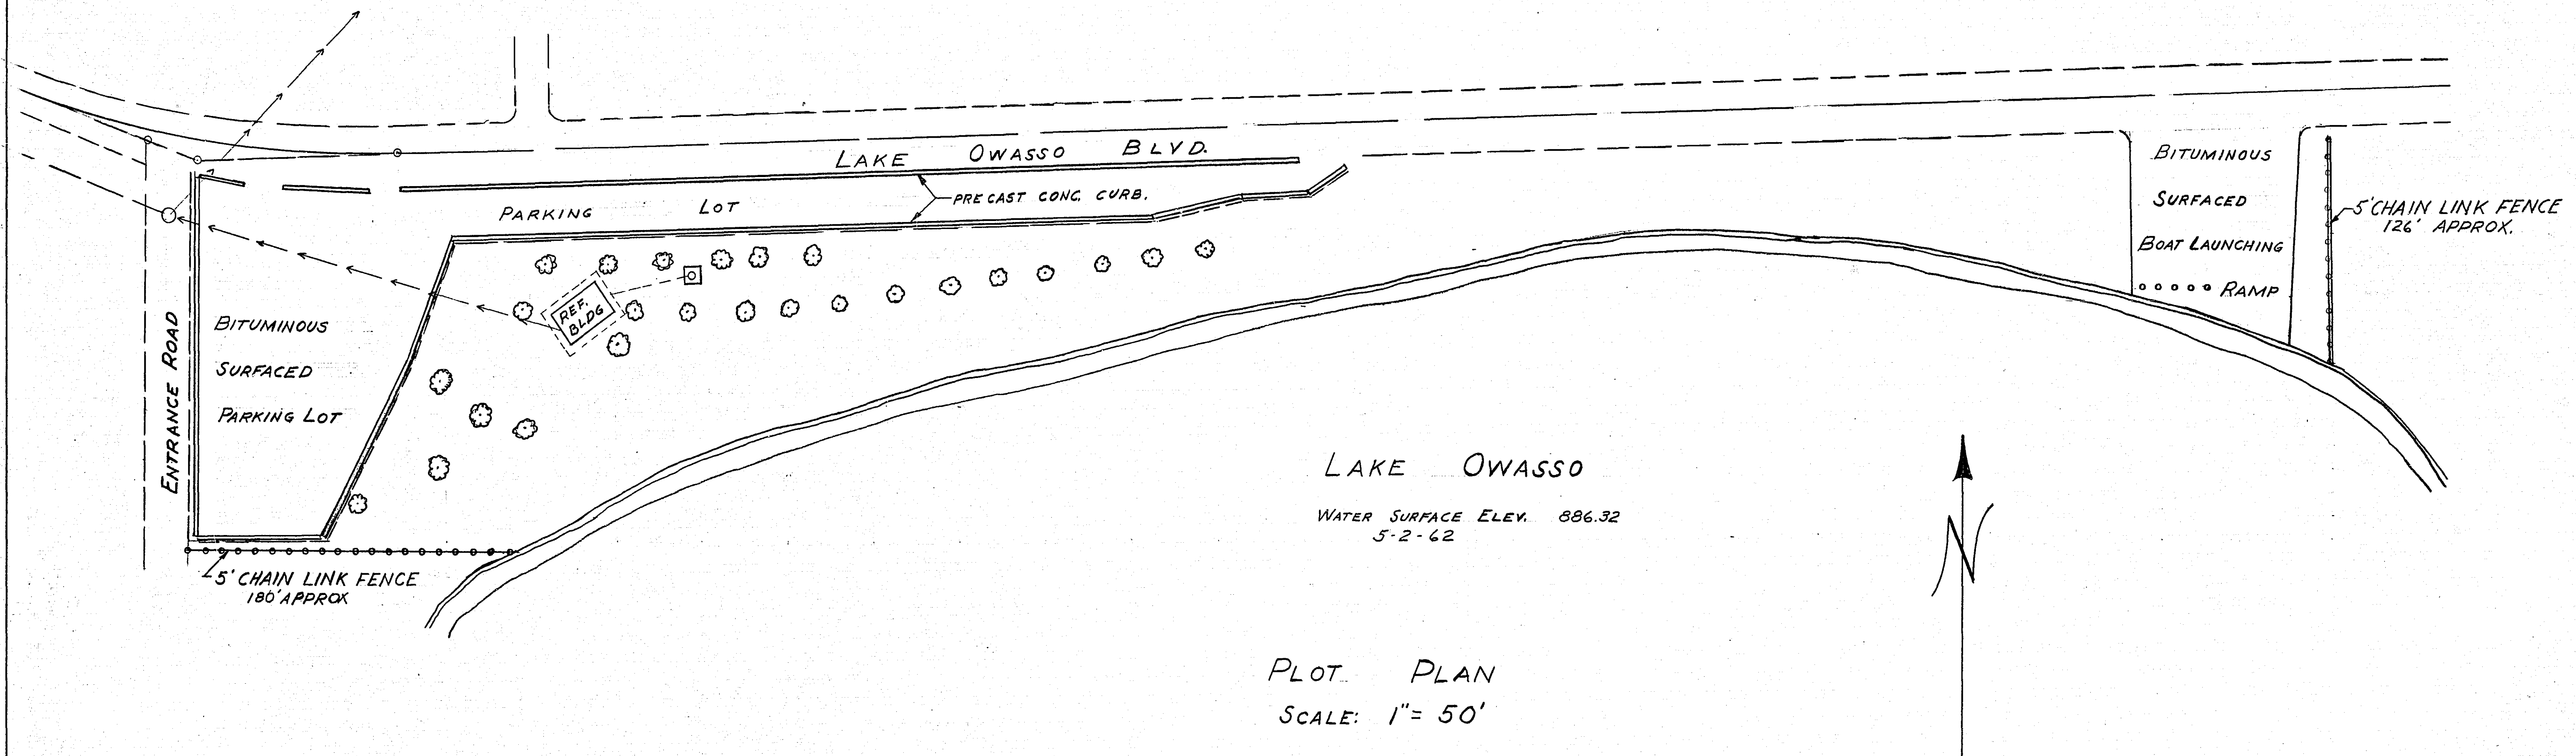

MICROFILMED
RAMSEY CO. ENGR.

CHAIN LINK FENCE
LAKE OWASSO PARK
RAMSEY COUNTY ENGINEERING DEPT.
DWN. BY G.H.J. 6-25-64