
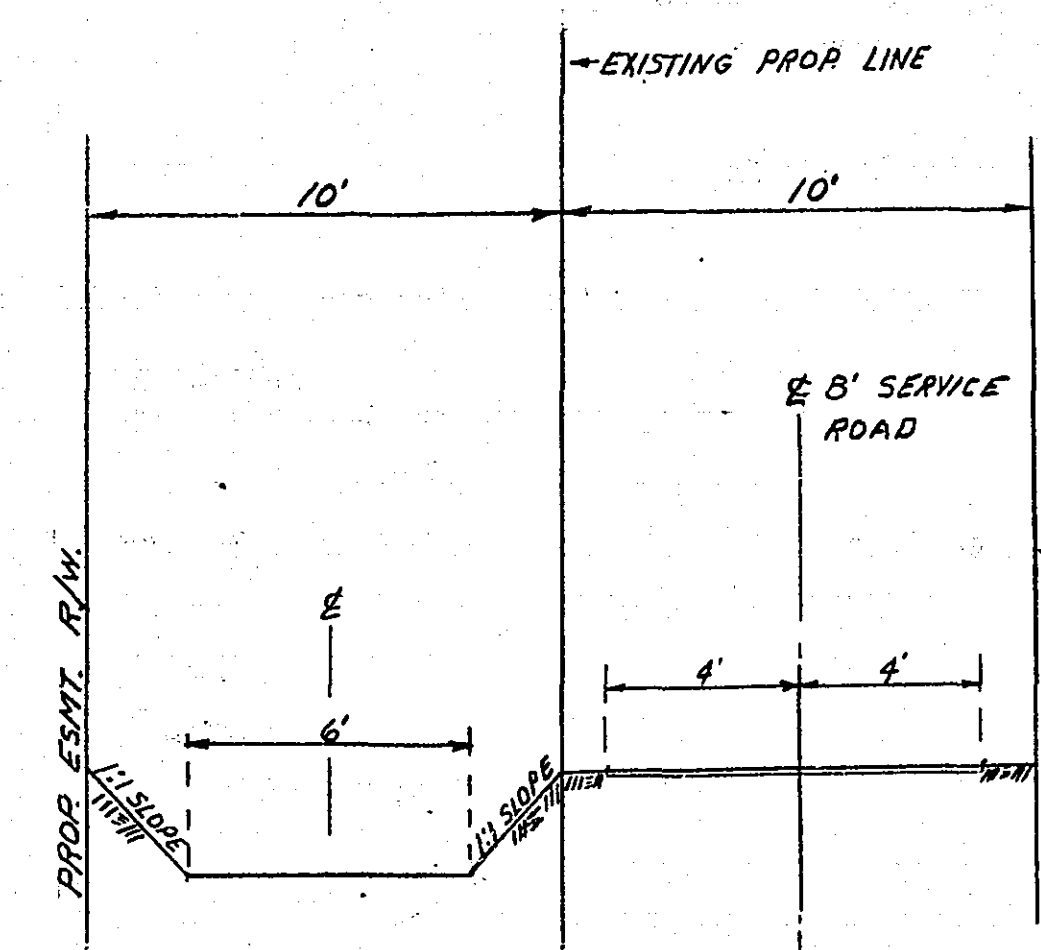


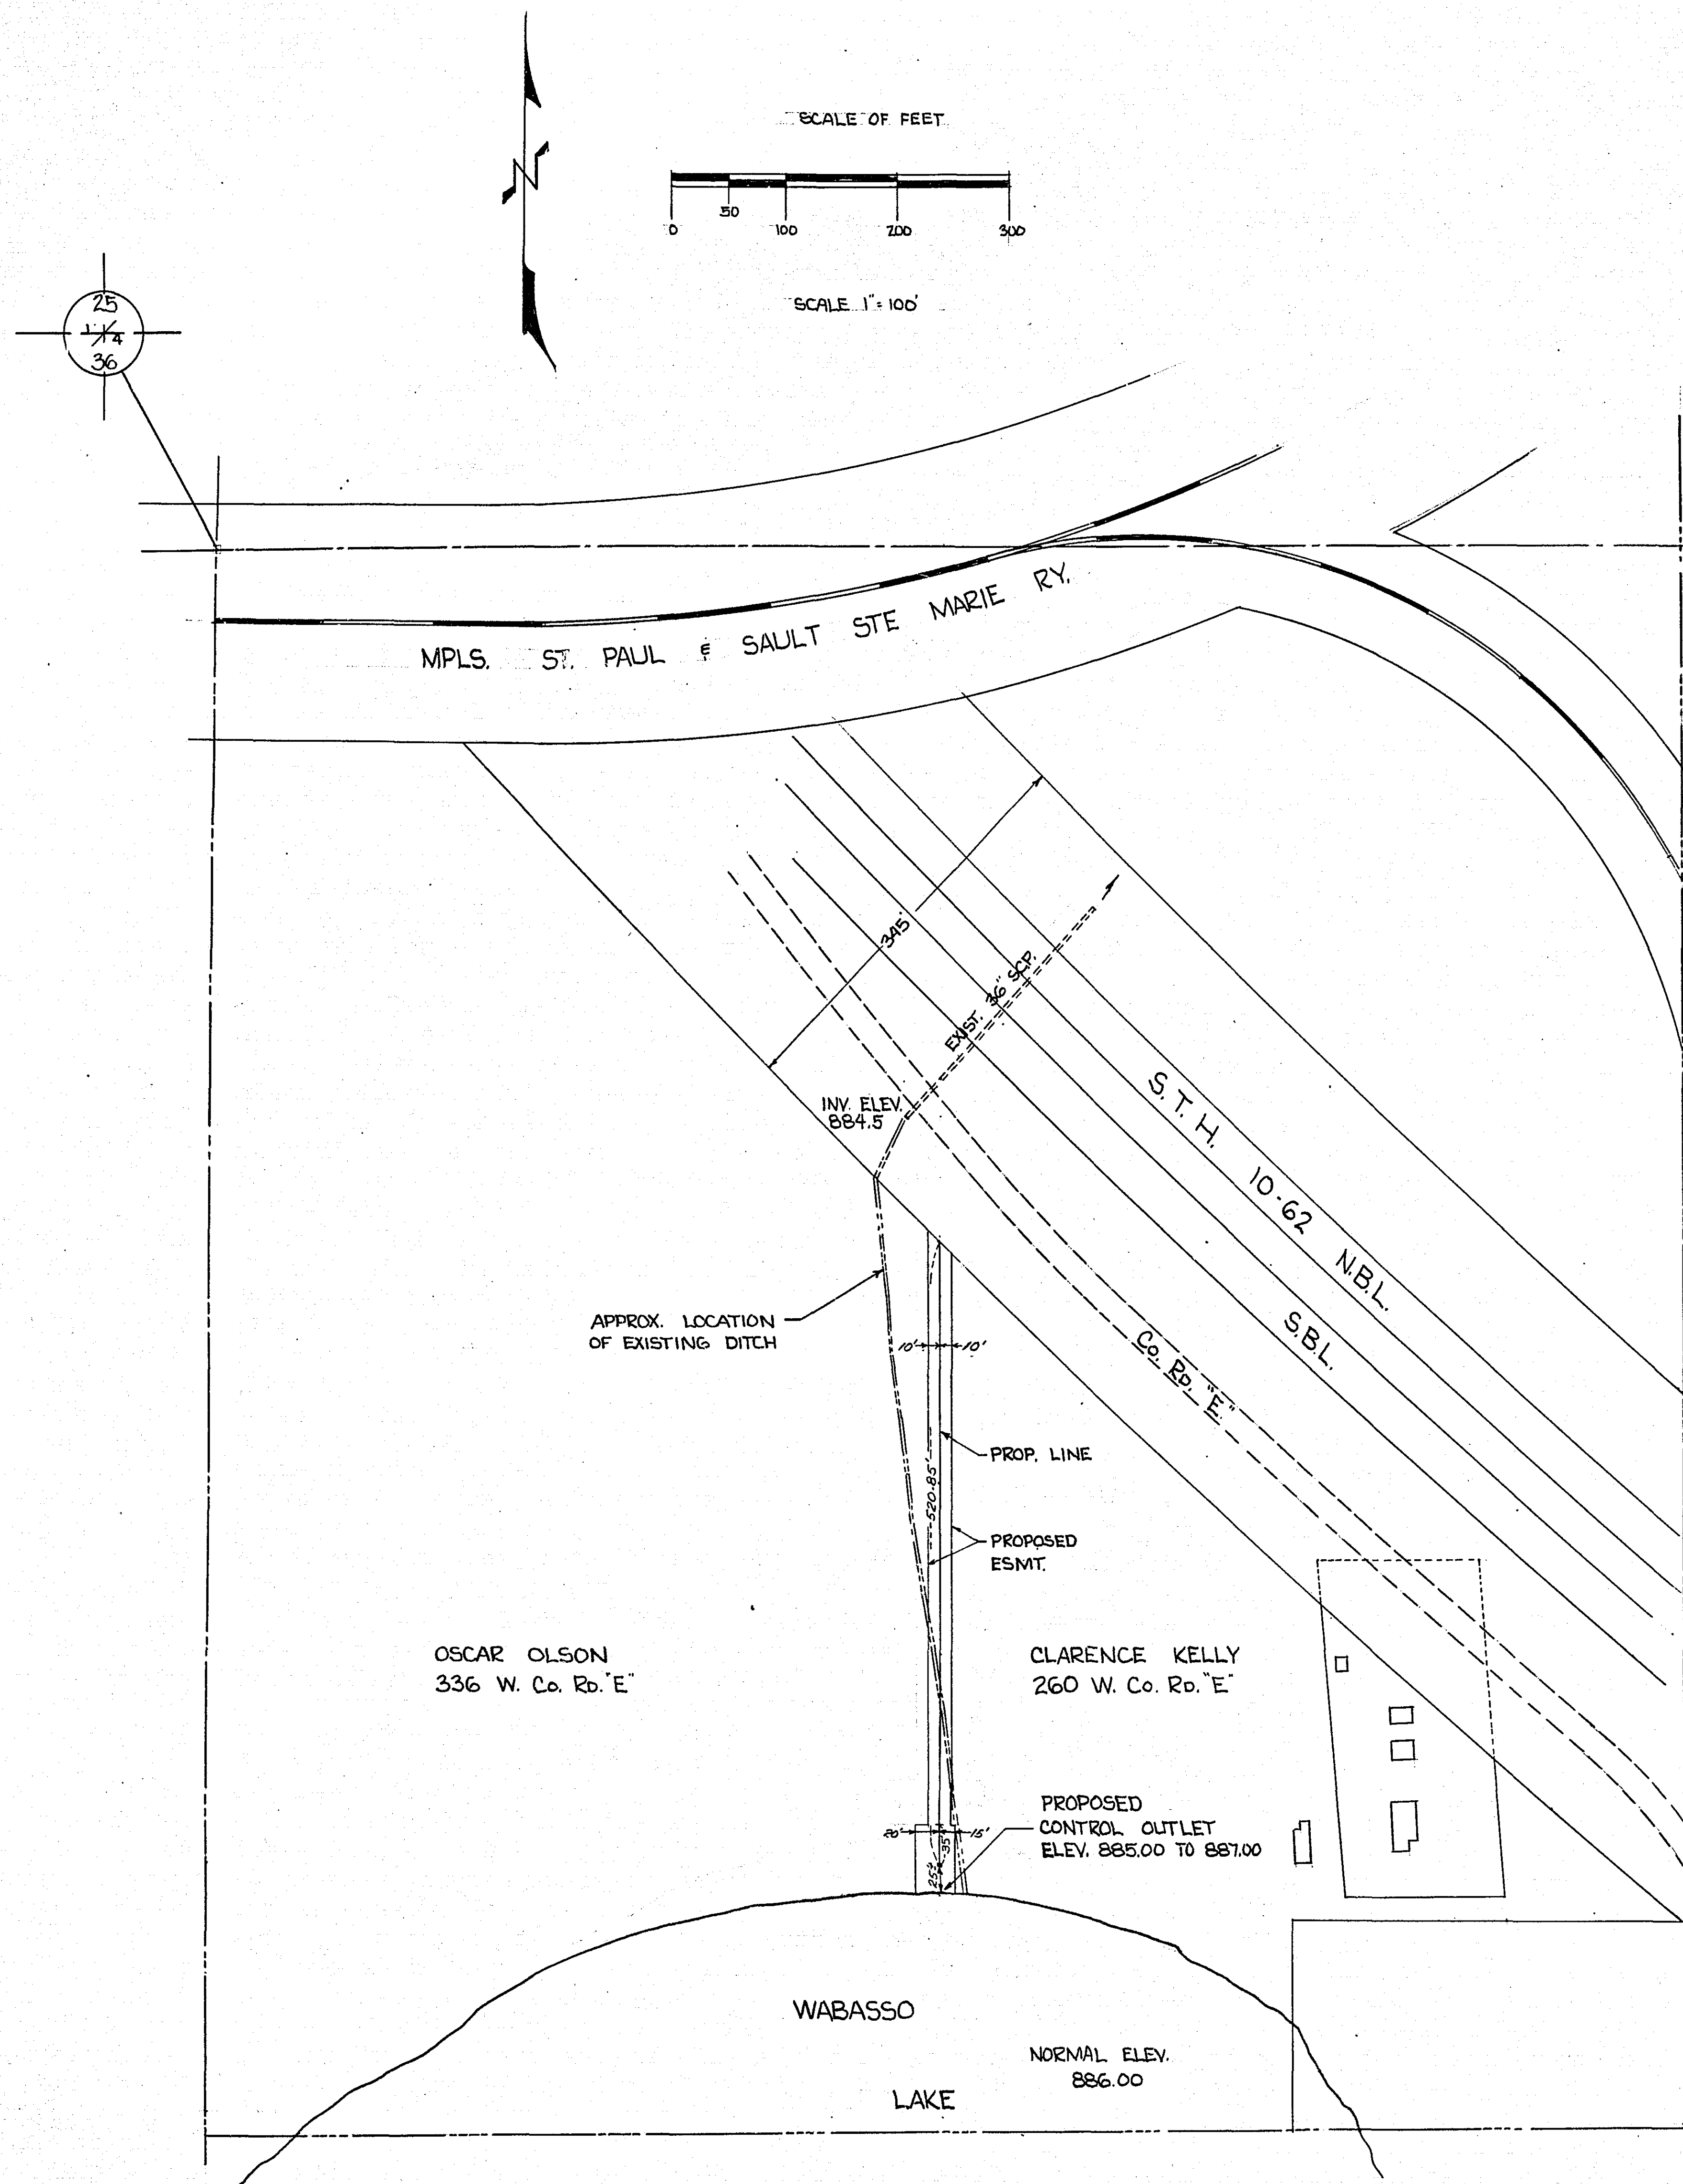

TYPICAL SECTION
OF
PROPOSED DITCH & SERVICE ROAD
SCALE 1" = 5"

MICROFILMED
RAMSEY CO. ENGR.

RAMSEY COUNTY ENGINEER'S DEPT.		
LAKE WABASSO OUTLET		
PROPOSED EASEMENT		
DESIGNED K.E.W.	DEANE R. ANKLAN	SURVEY
DRAWN R.W.W.	COUNTY ENGINEER	
CHECKED K.E.W.	BY KEN. WELTZIN	DATUM
REVISED	DATE 7-14-66	FILE