
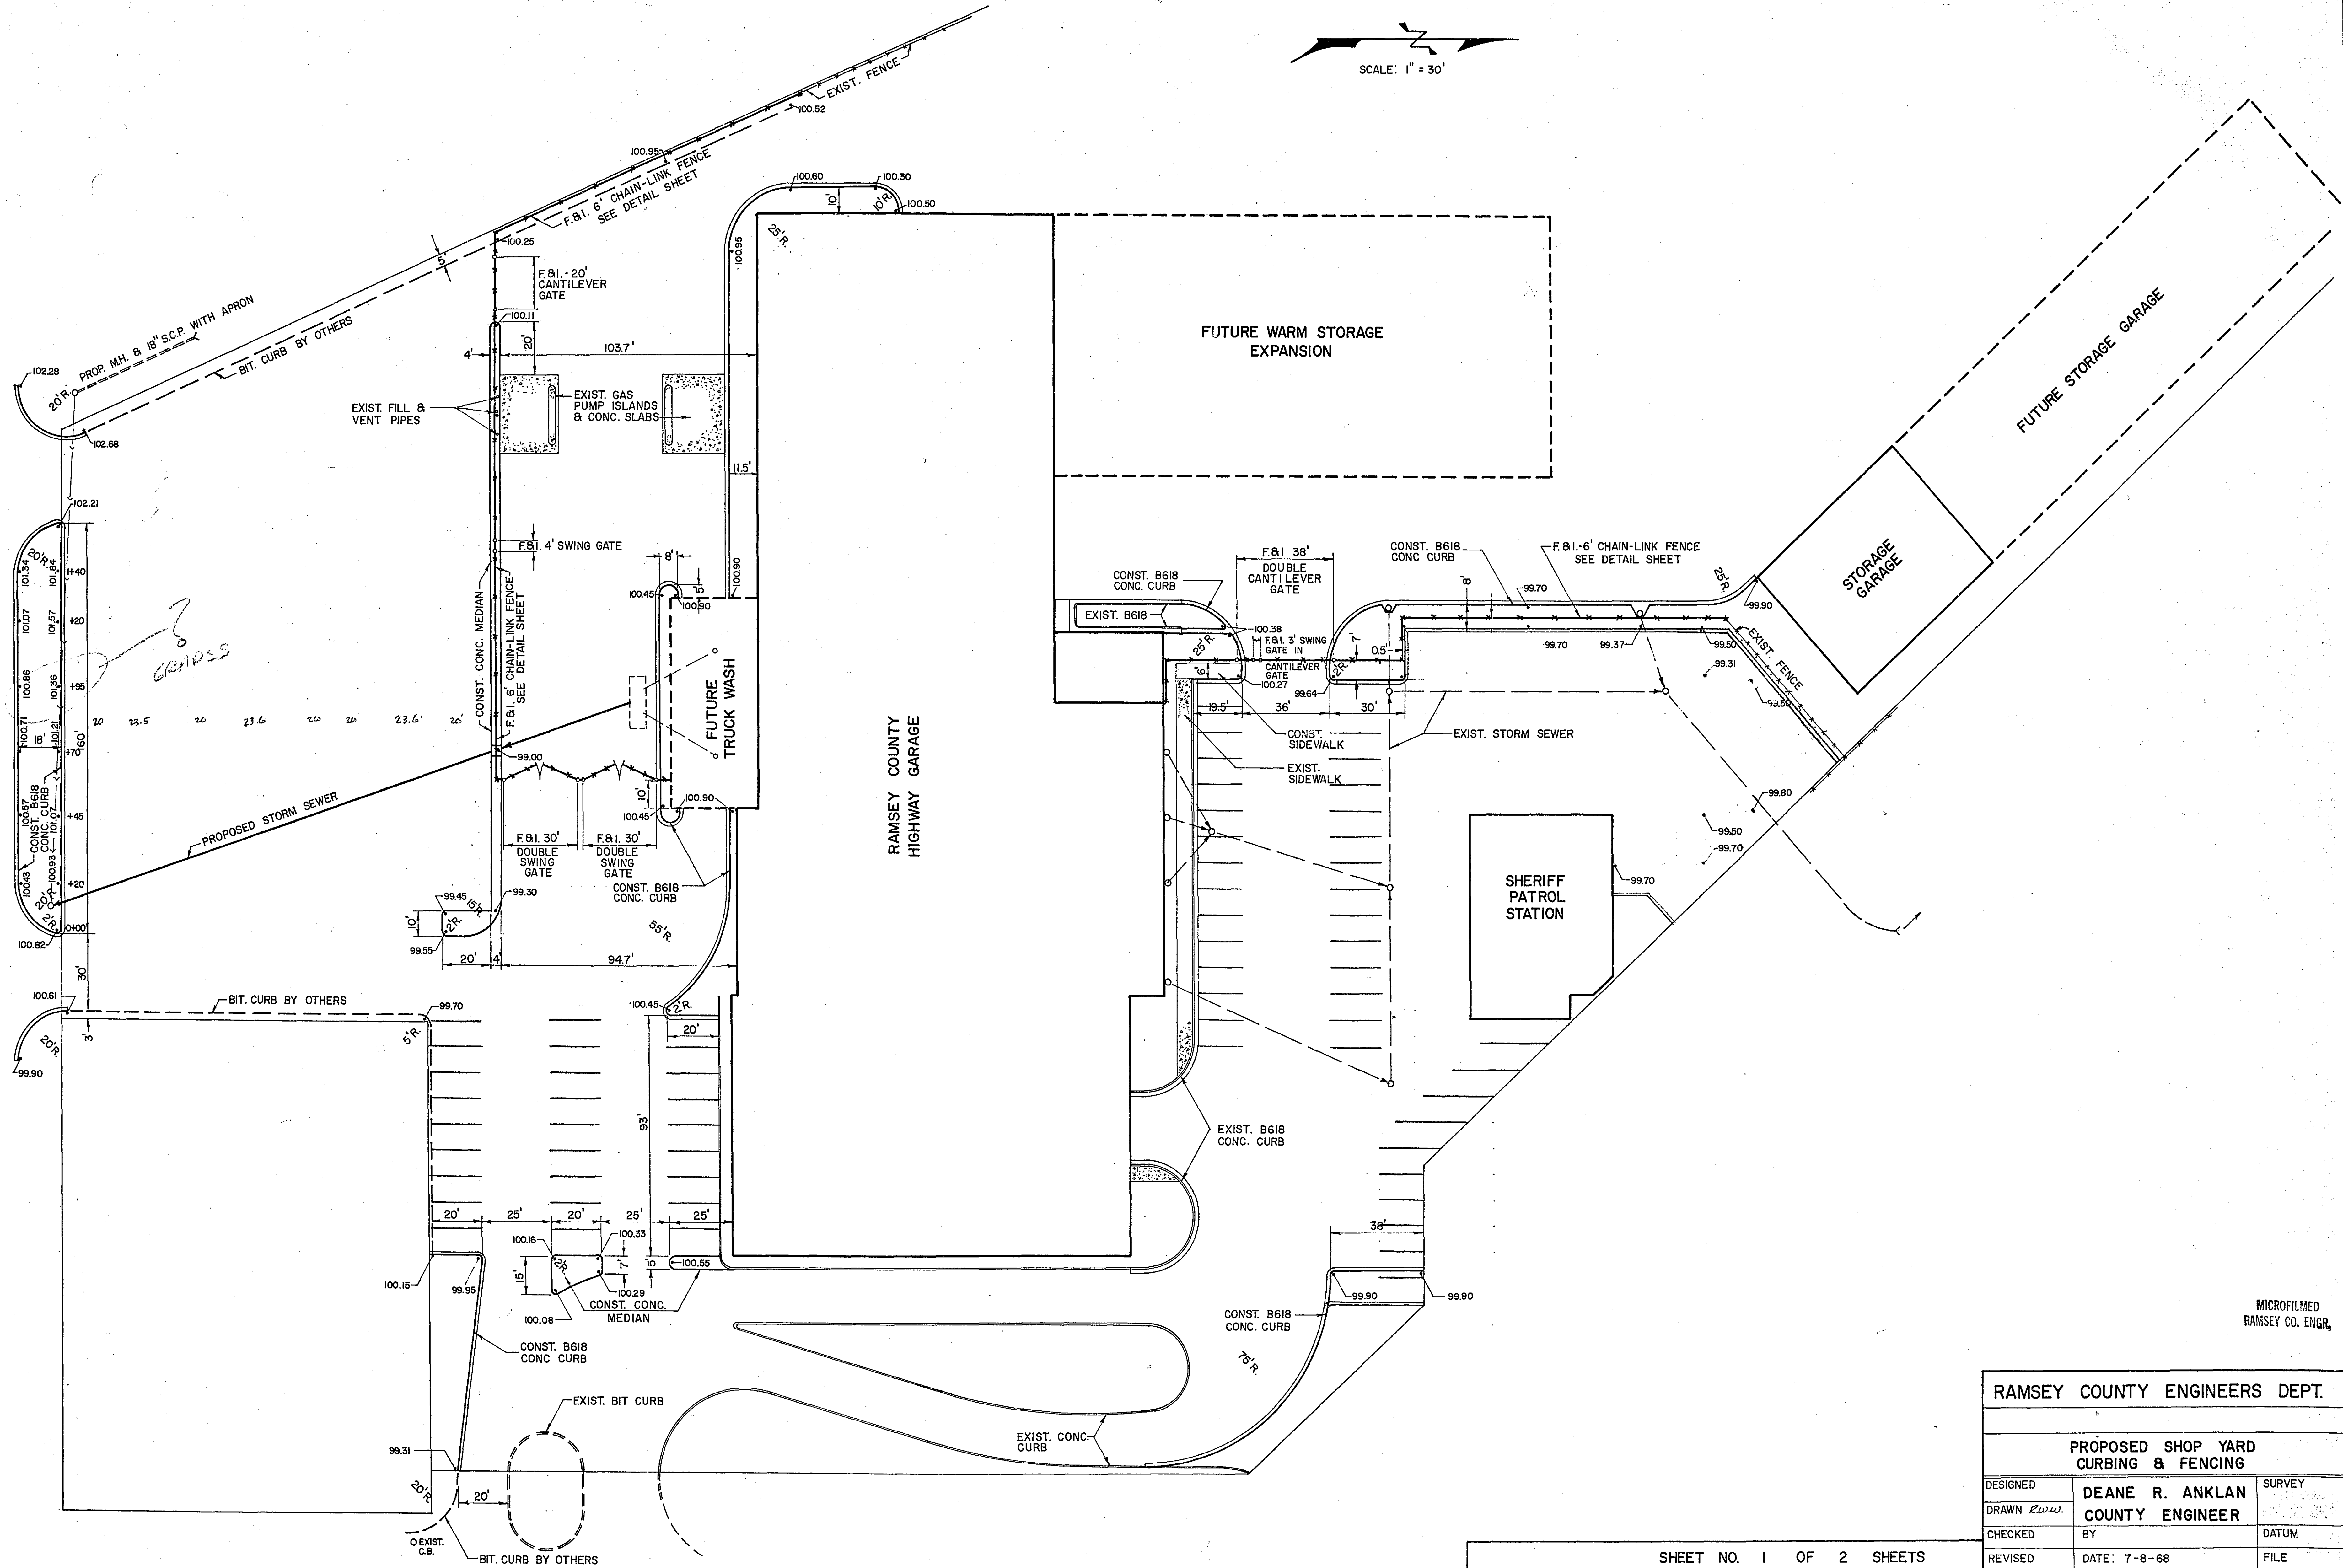


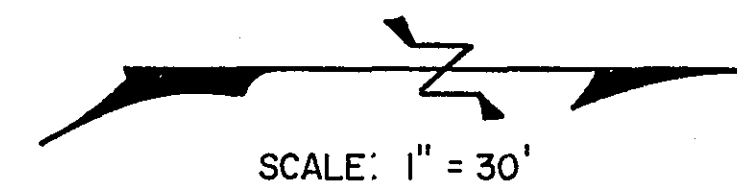


MICROFILMED
RAMSEY CO. ENGR.

RAMSEY COUNTY ENGINEERS DEPT.



PROPOSED SHOP YARD
CURBING & FENCING

DESIGNED	DEANE R. ANKLAN	SURVEY
DRAWN <i>lww</i>	COUNTY ENGINEER	
CHECKED	BY	DATUM
REVISED	DATE: 7-8-68	FILE

POST FOOTINGS

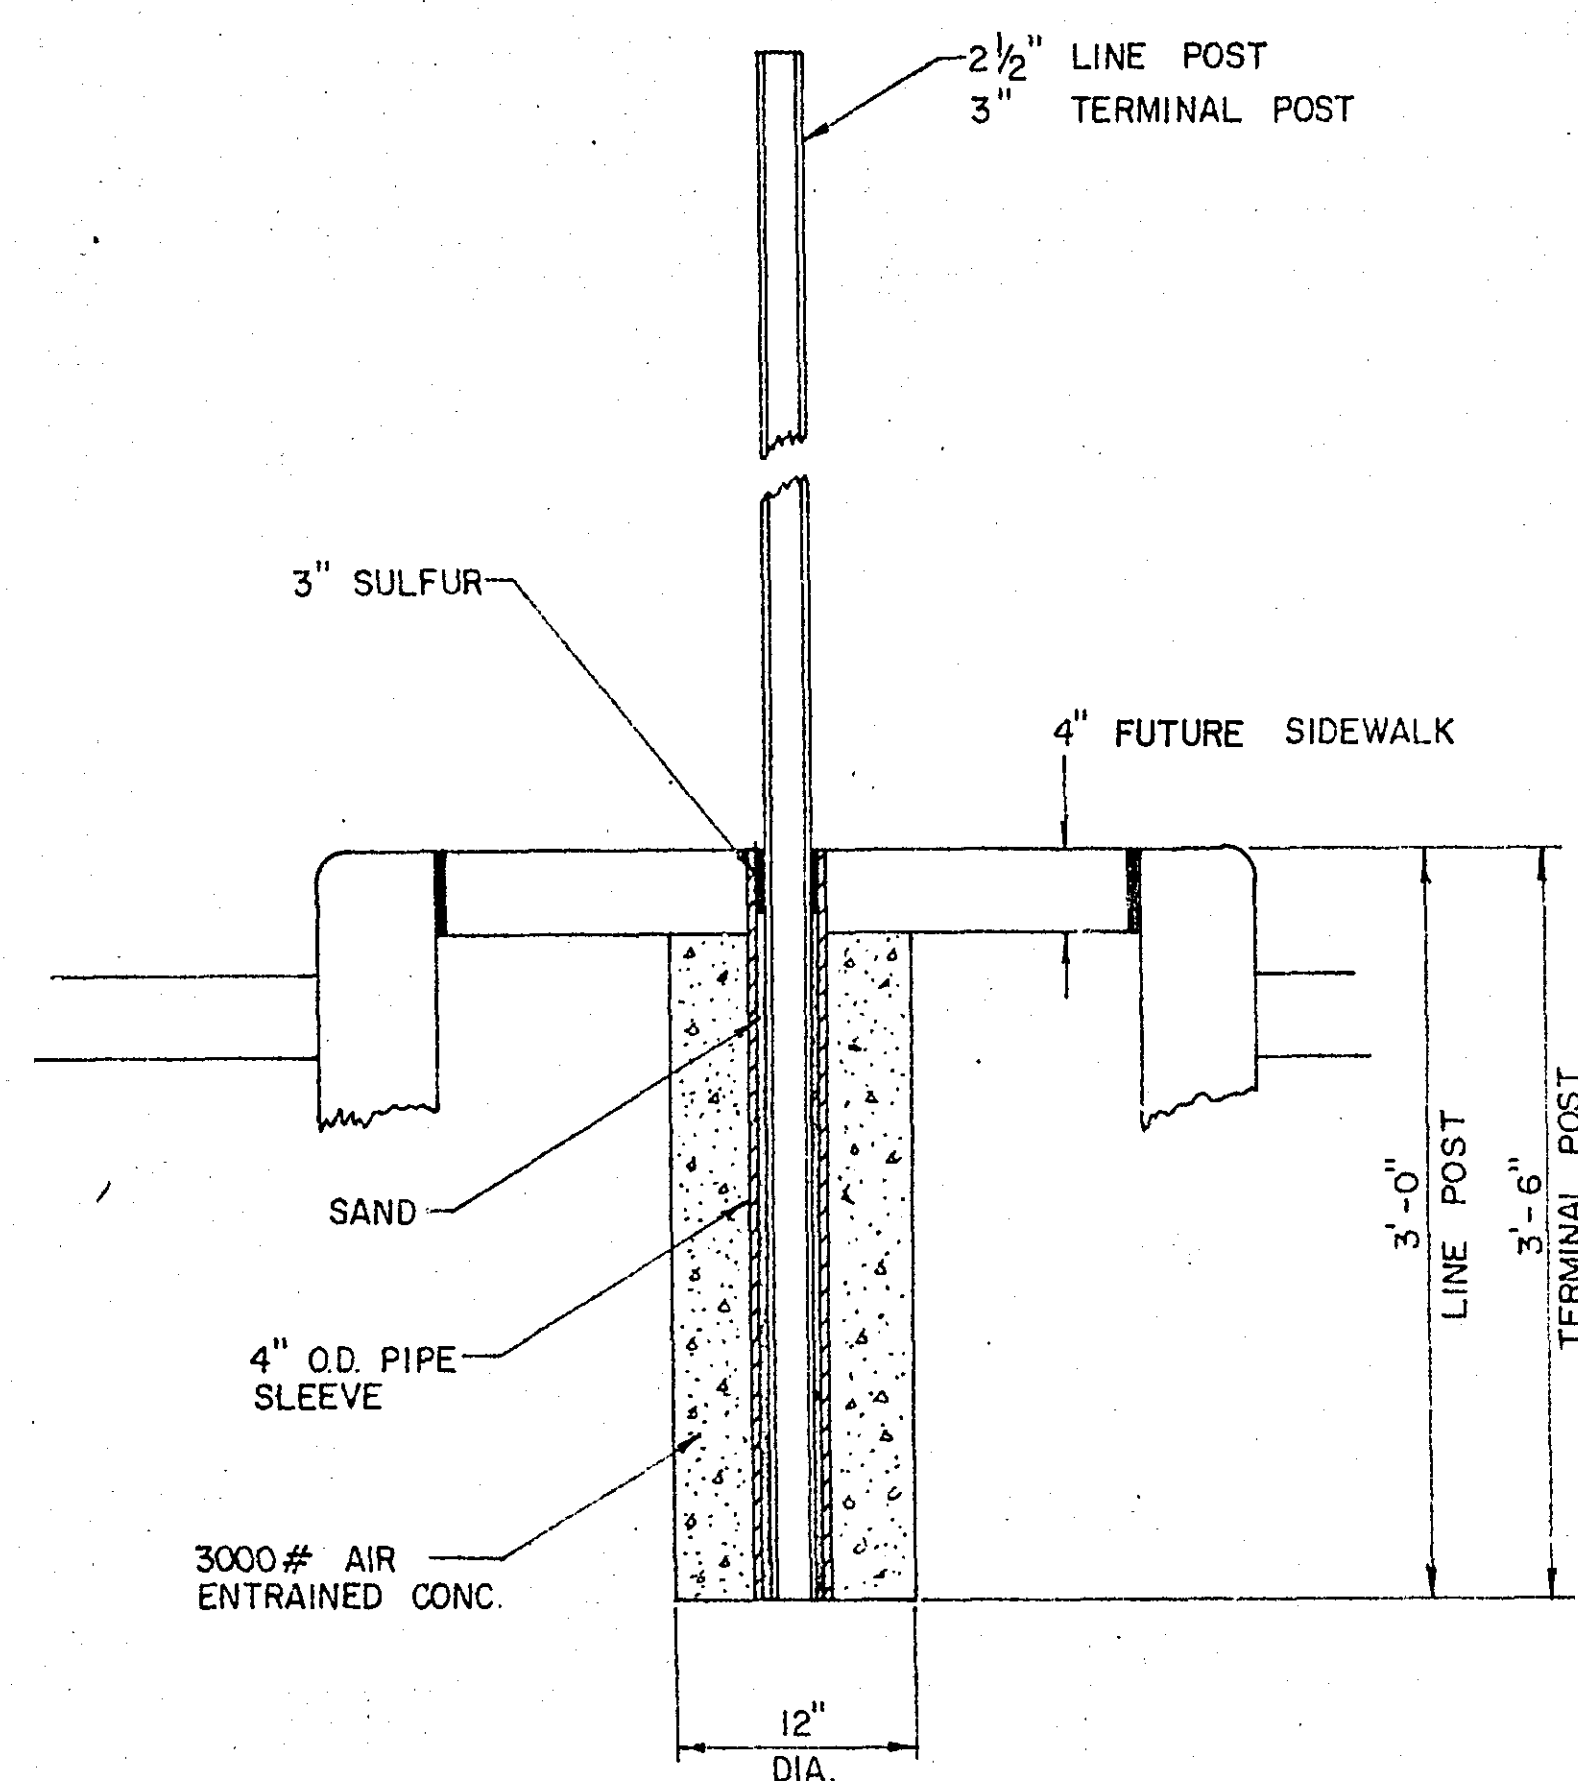

DETAIL NO. 1

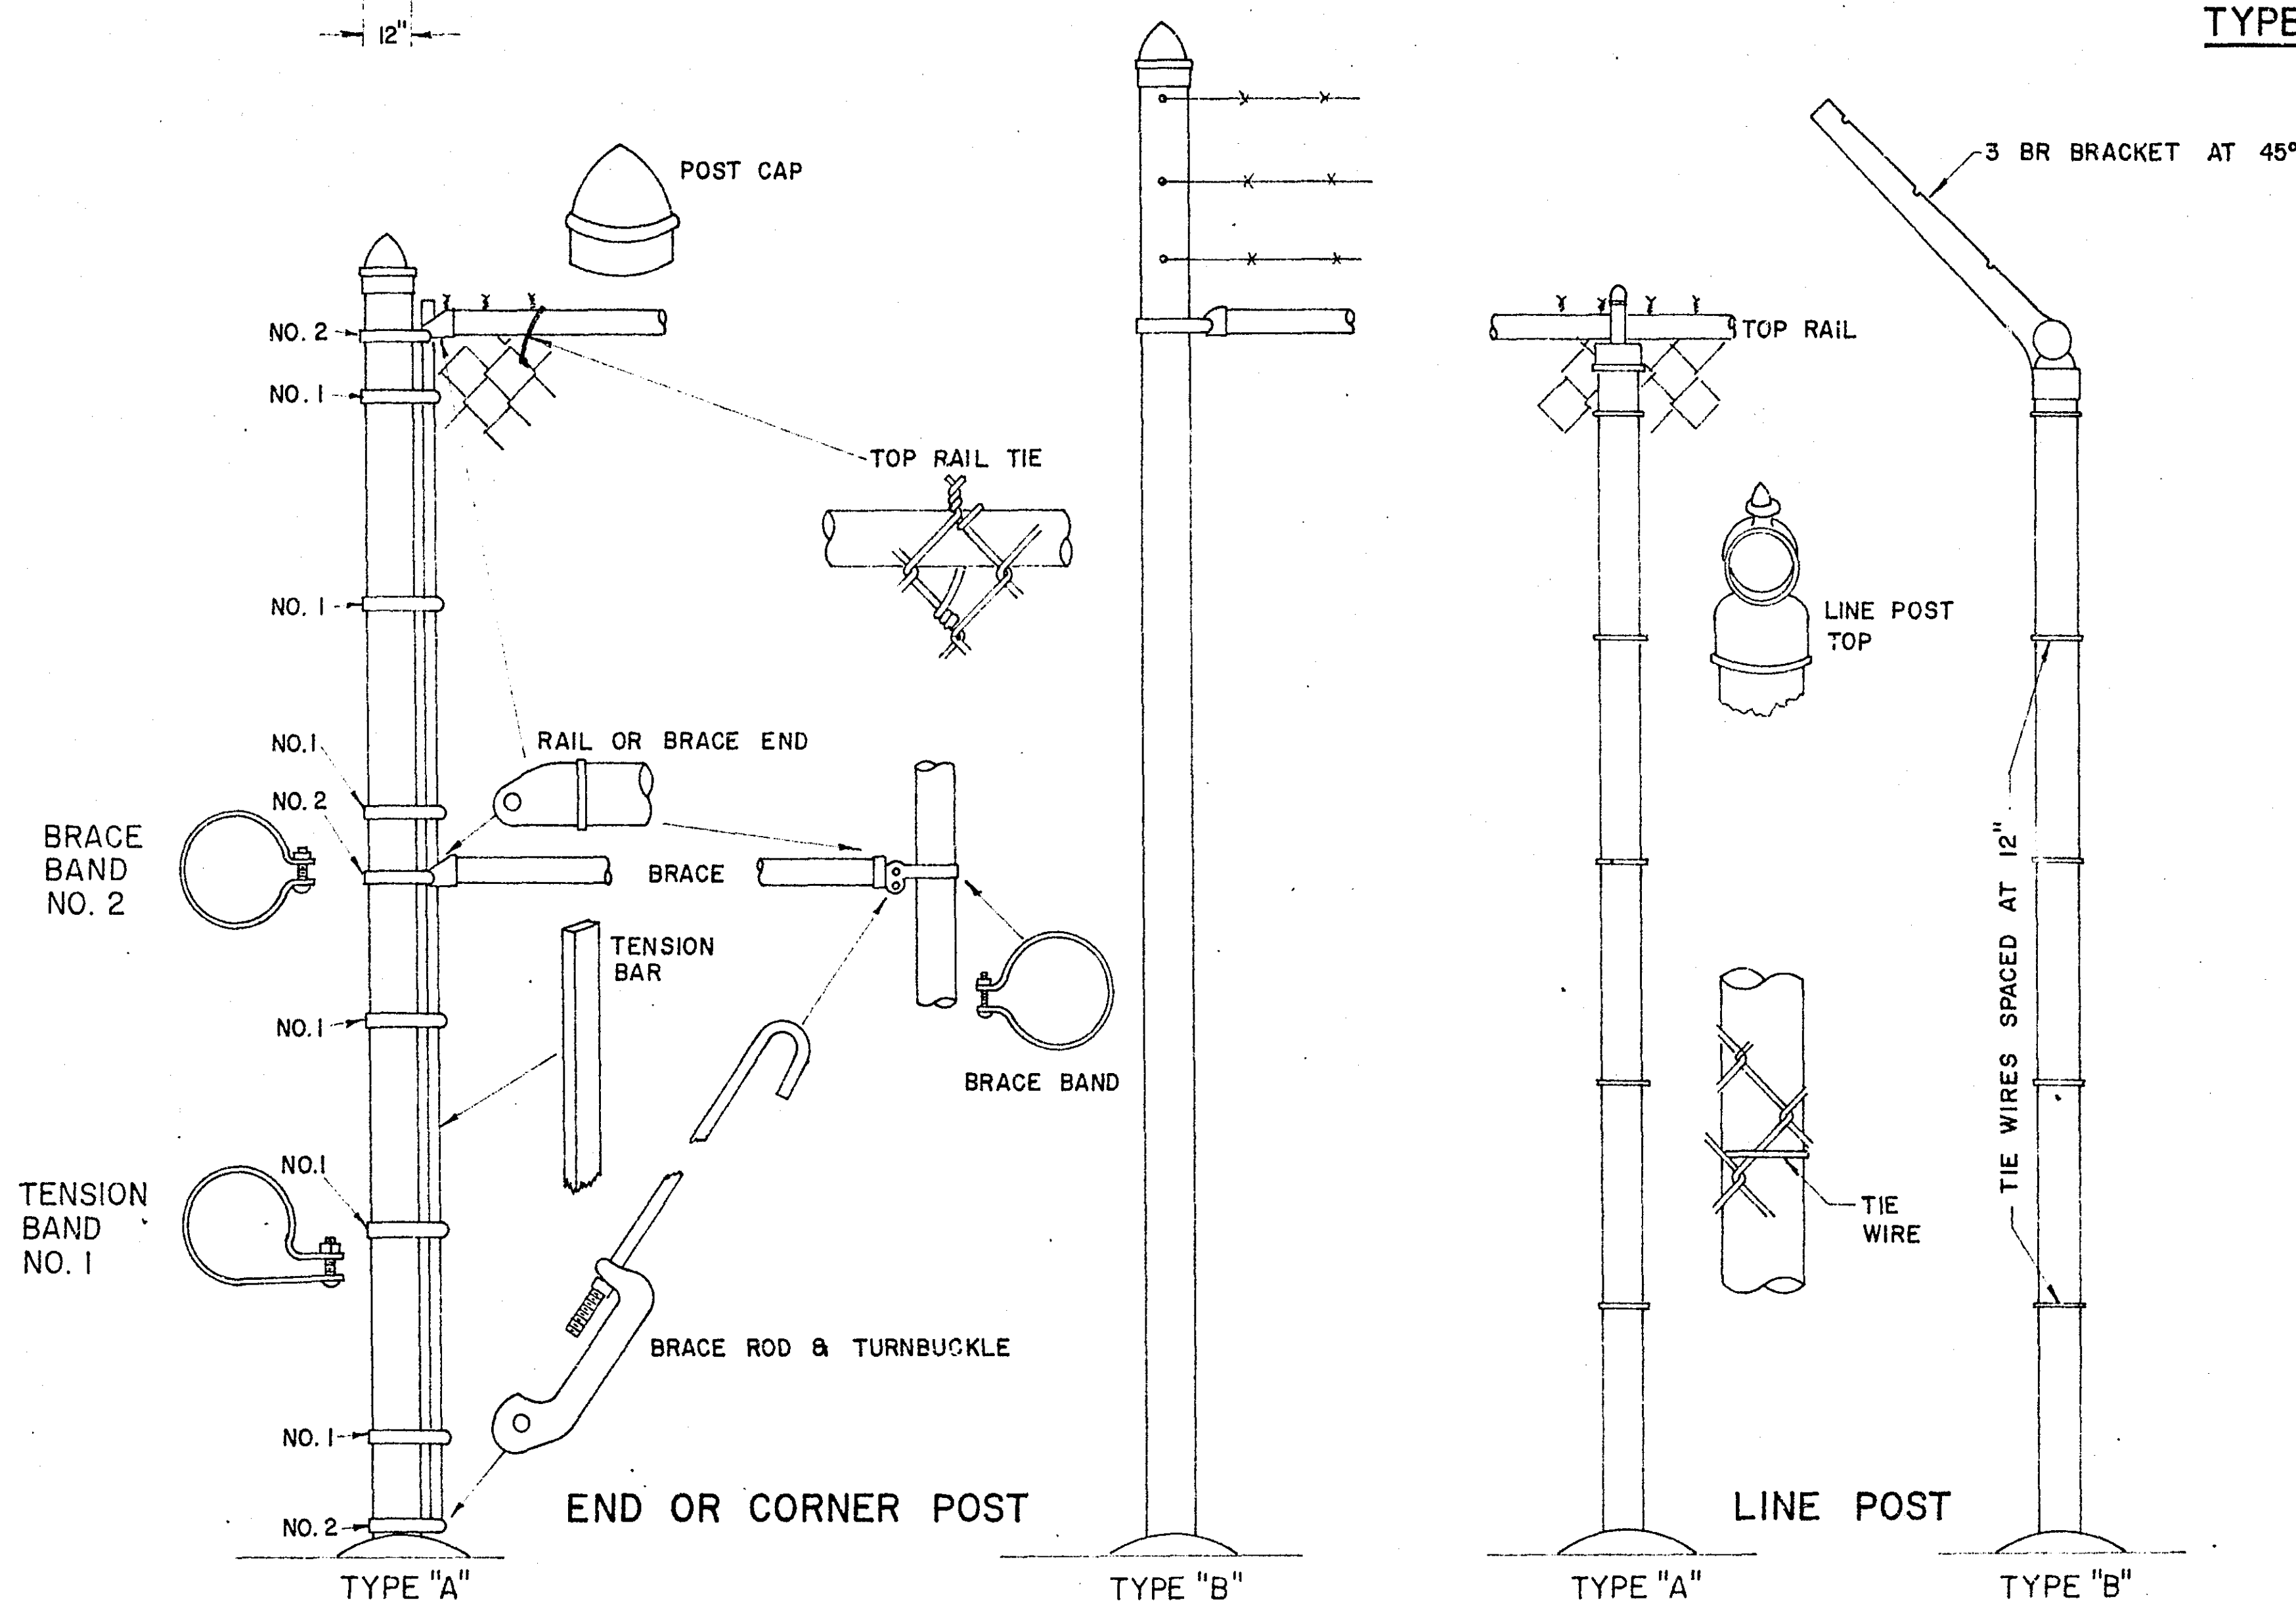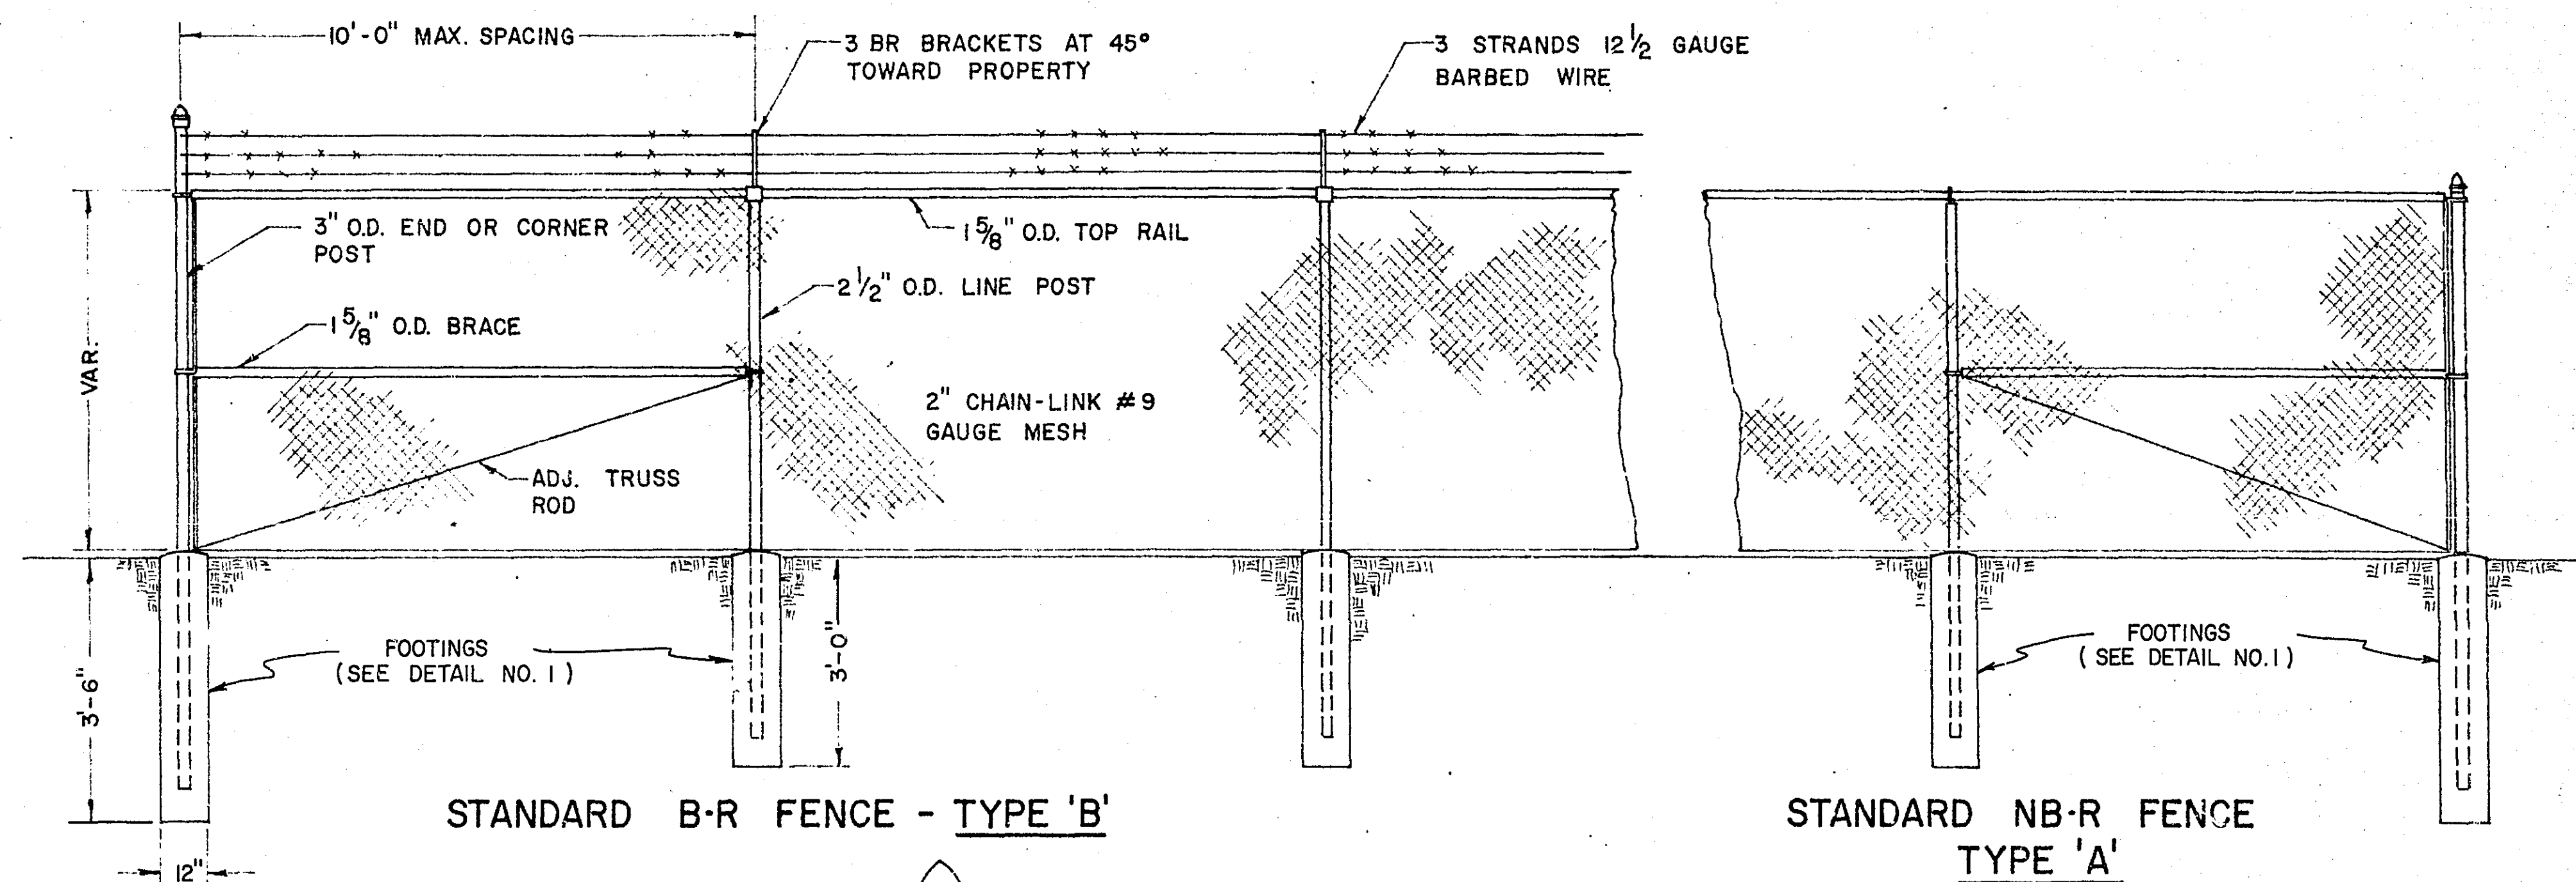

DETAIL NO. 2