


SCALE: 1" = 30'

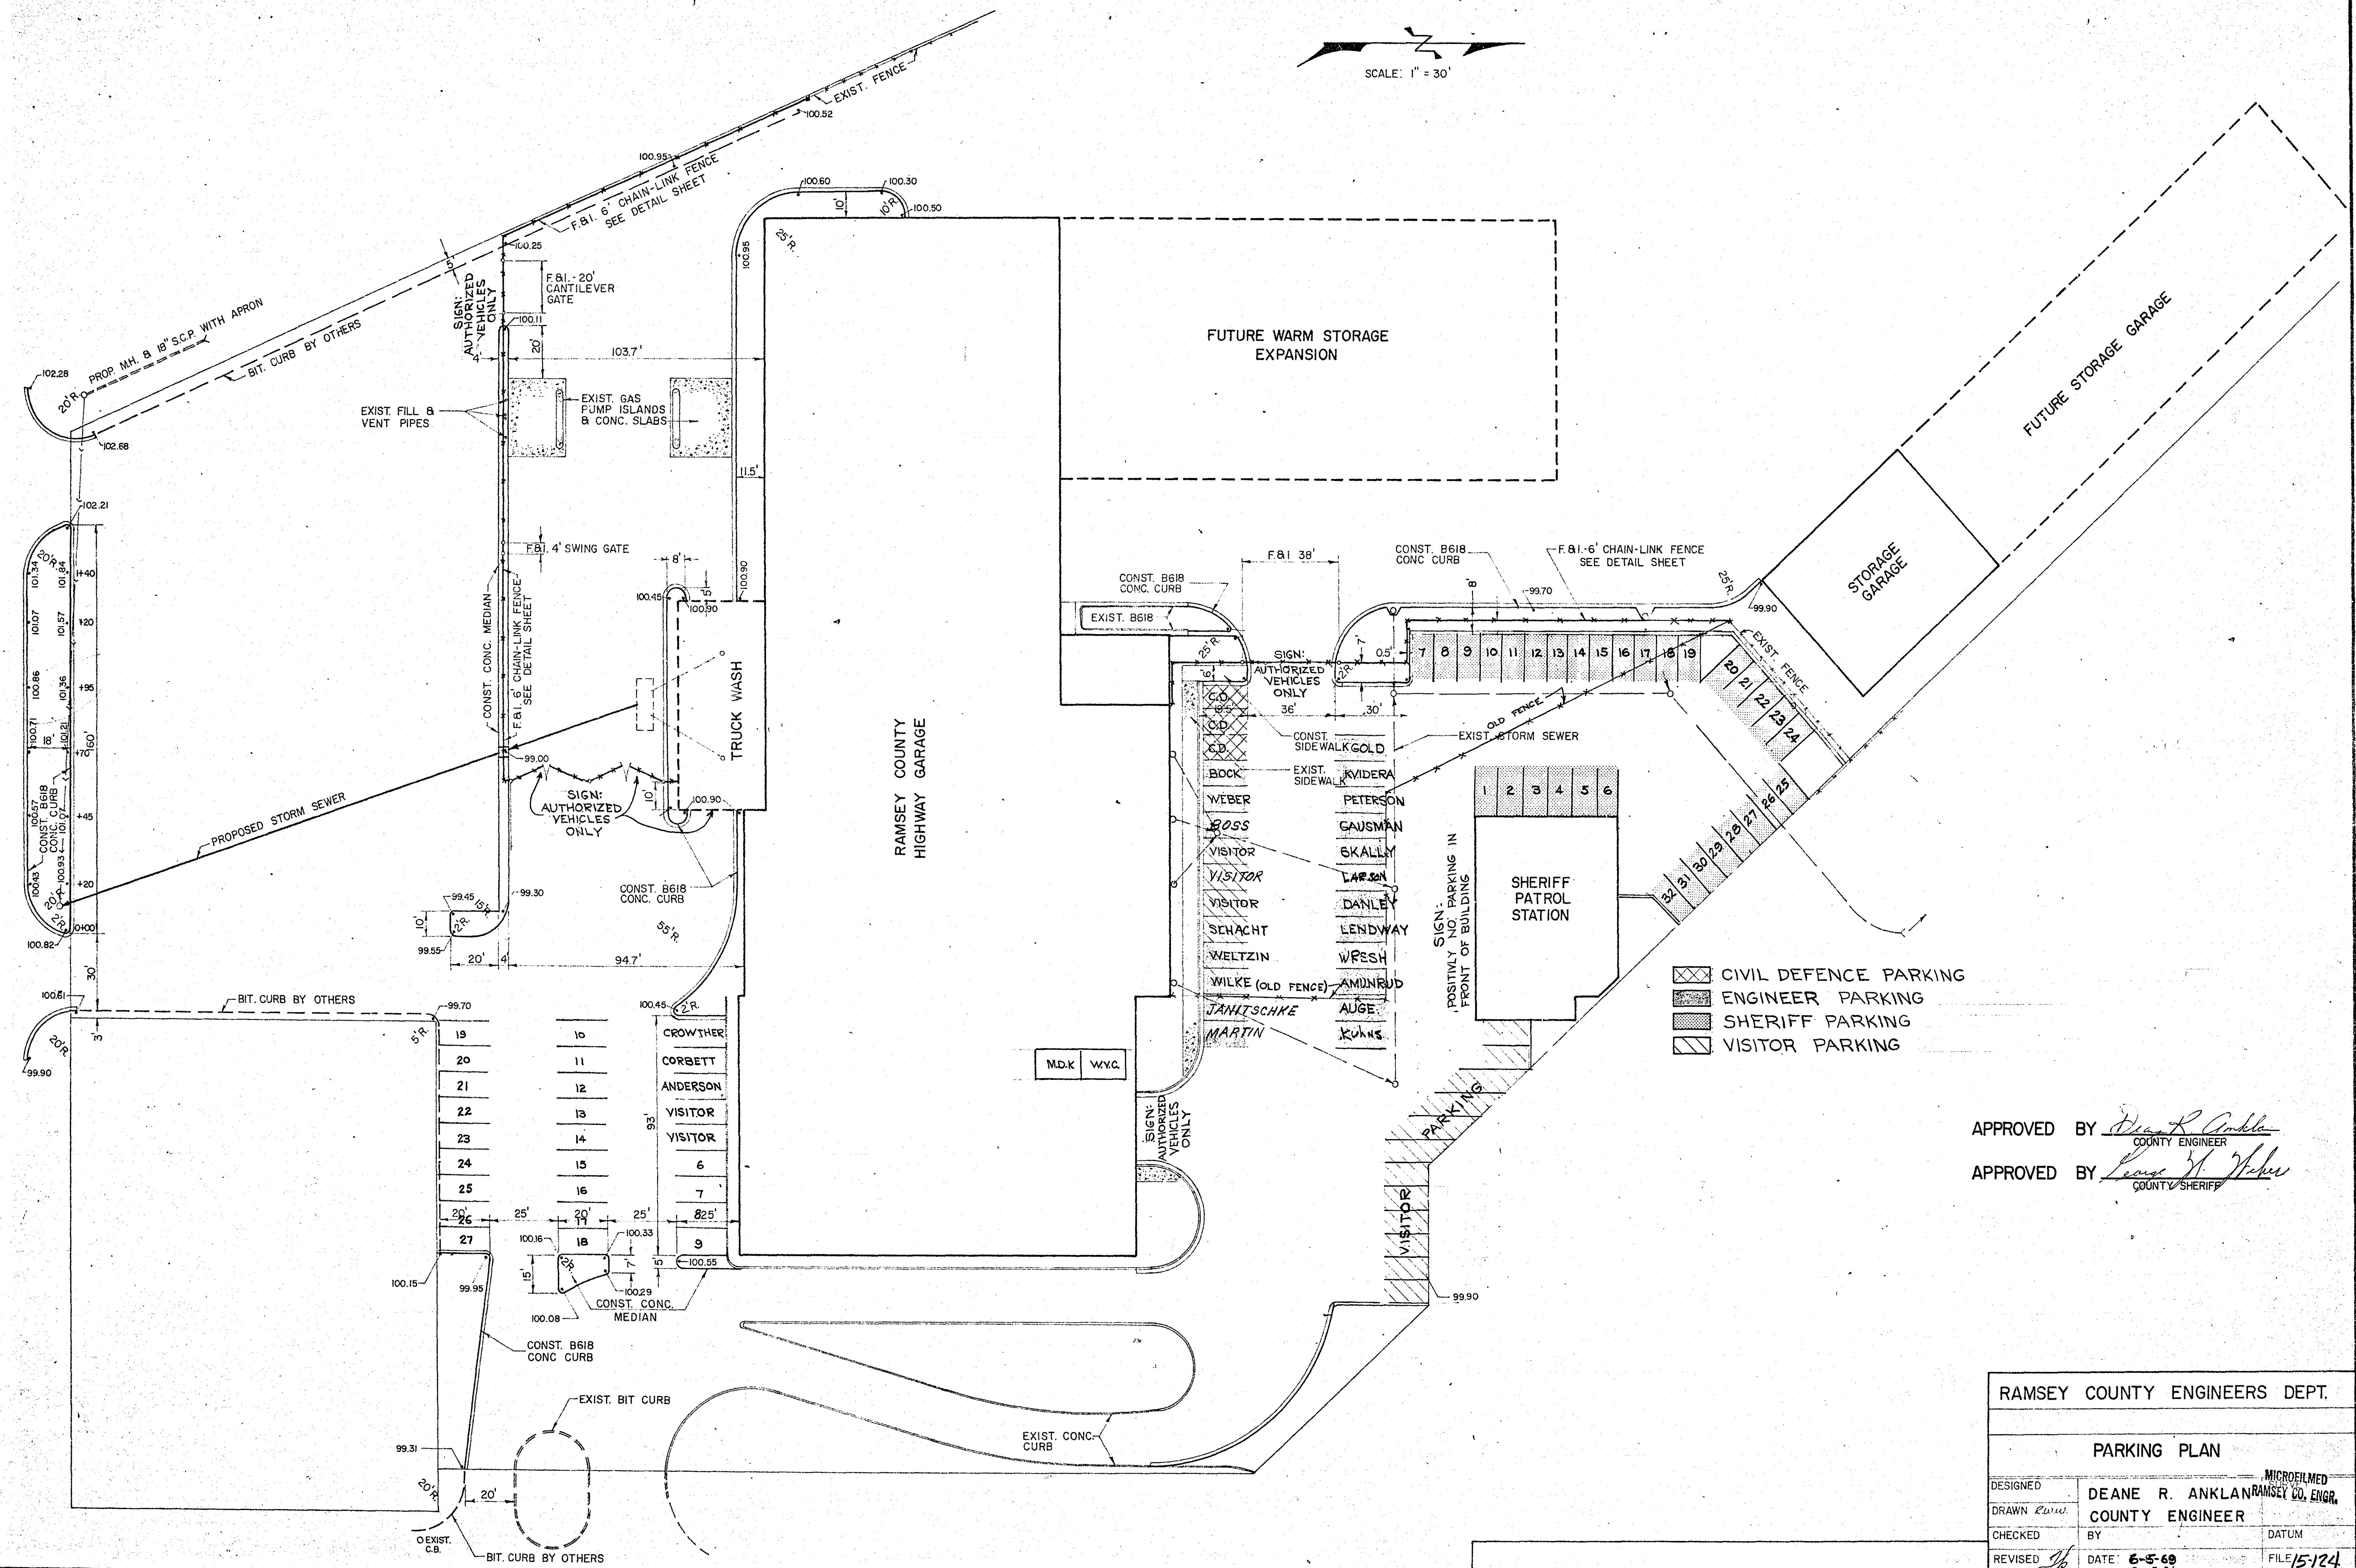

APPROVED BY *Deane R. Ankla*  
COUNTY ENGINEER

APPROVED BY *George J. Fisher*  
COUNTY SHERIFF

| RAMSEY COUNTY ENGINEERS DEPT. |                |                                 |  |
|-------------------------------|----------------|---------------------------------|--|
| PARKING PLAN                  |                |                                 |  |
| DESIGNED                      | DEANE R. ANKLA | MICROFILMED<br>RAMSEY CO. ENGR. |  |
| DRAWN                         | By <i>Law</i>  | COUNTY ENGINEER                 |  |
| CHECKED                       | BY             | DATUM                           |  |
| REVISED                       | DATE: 6-5-69   | FILE: 15124                     |  |