


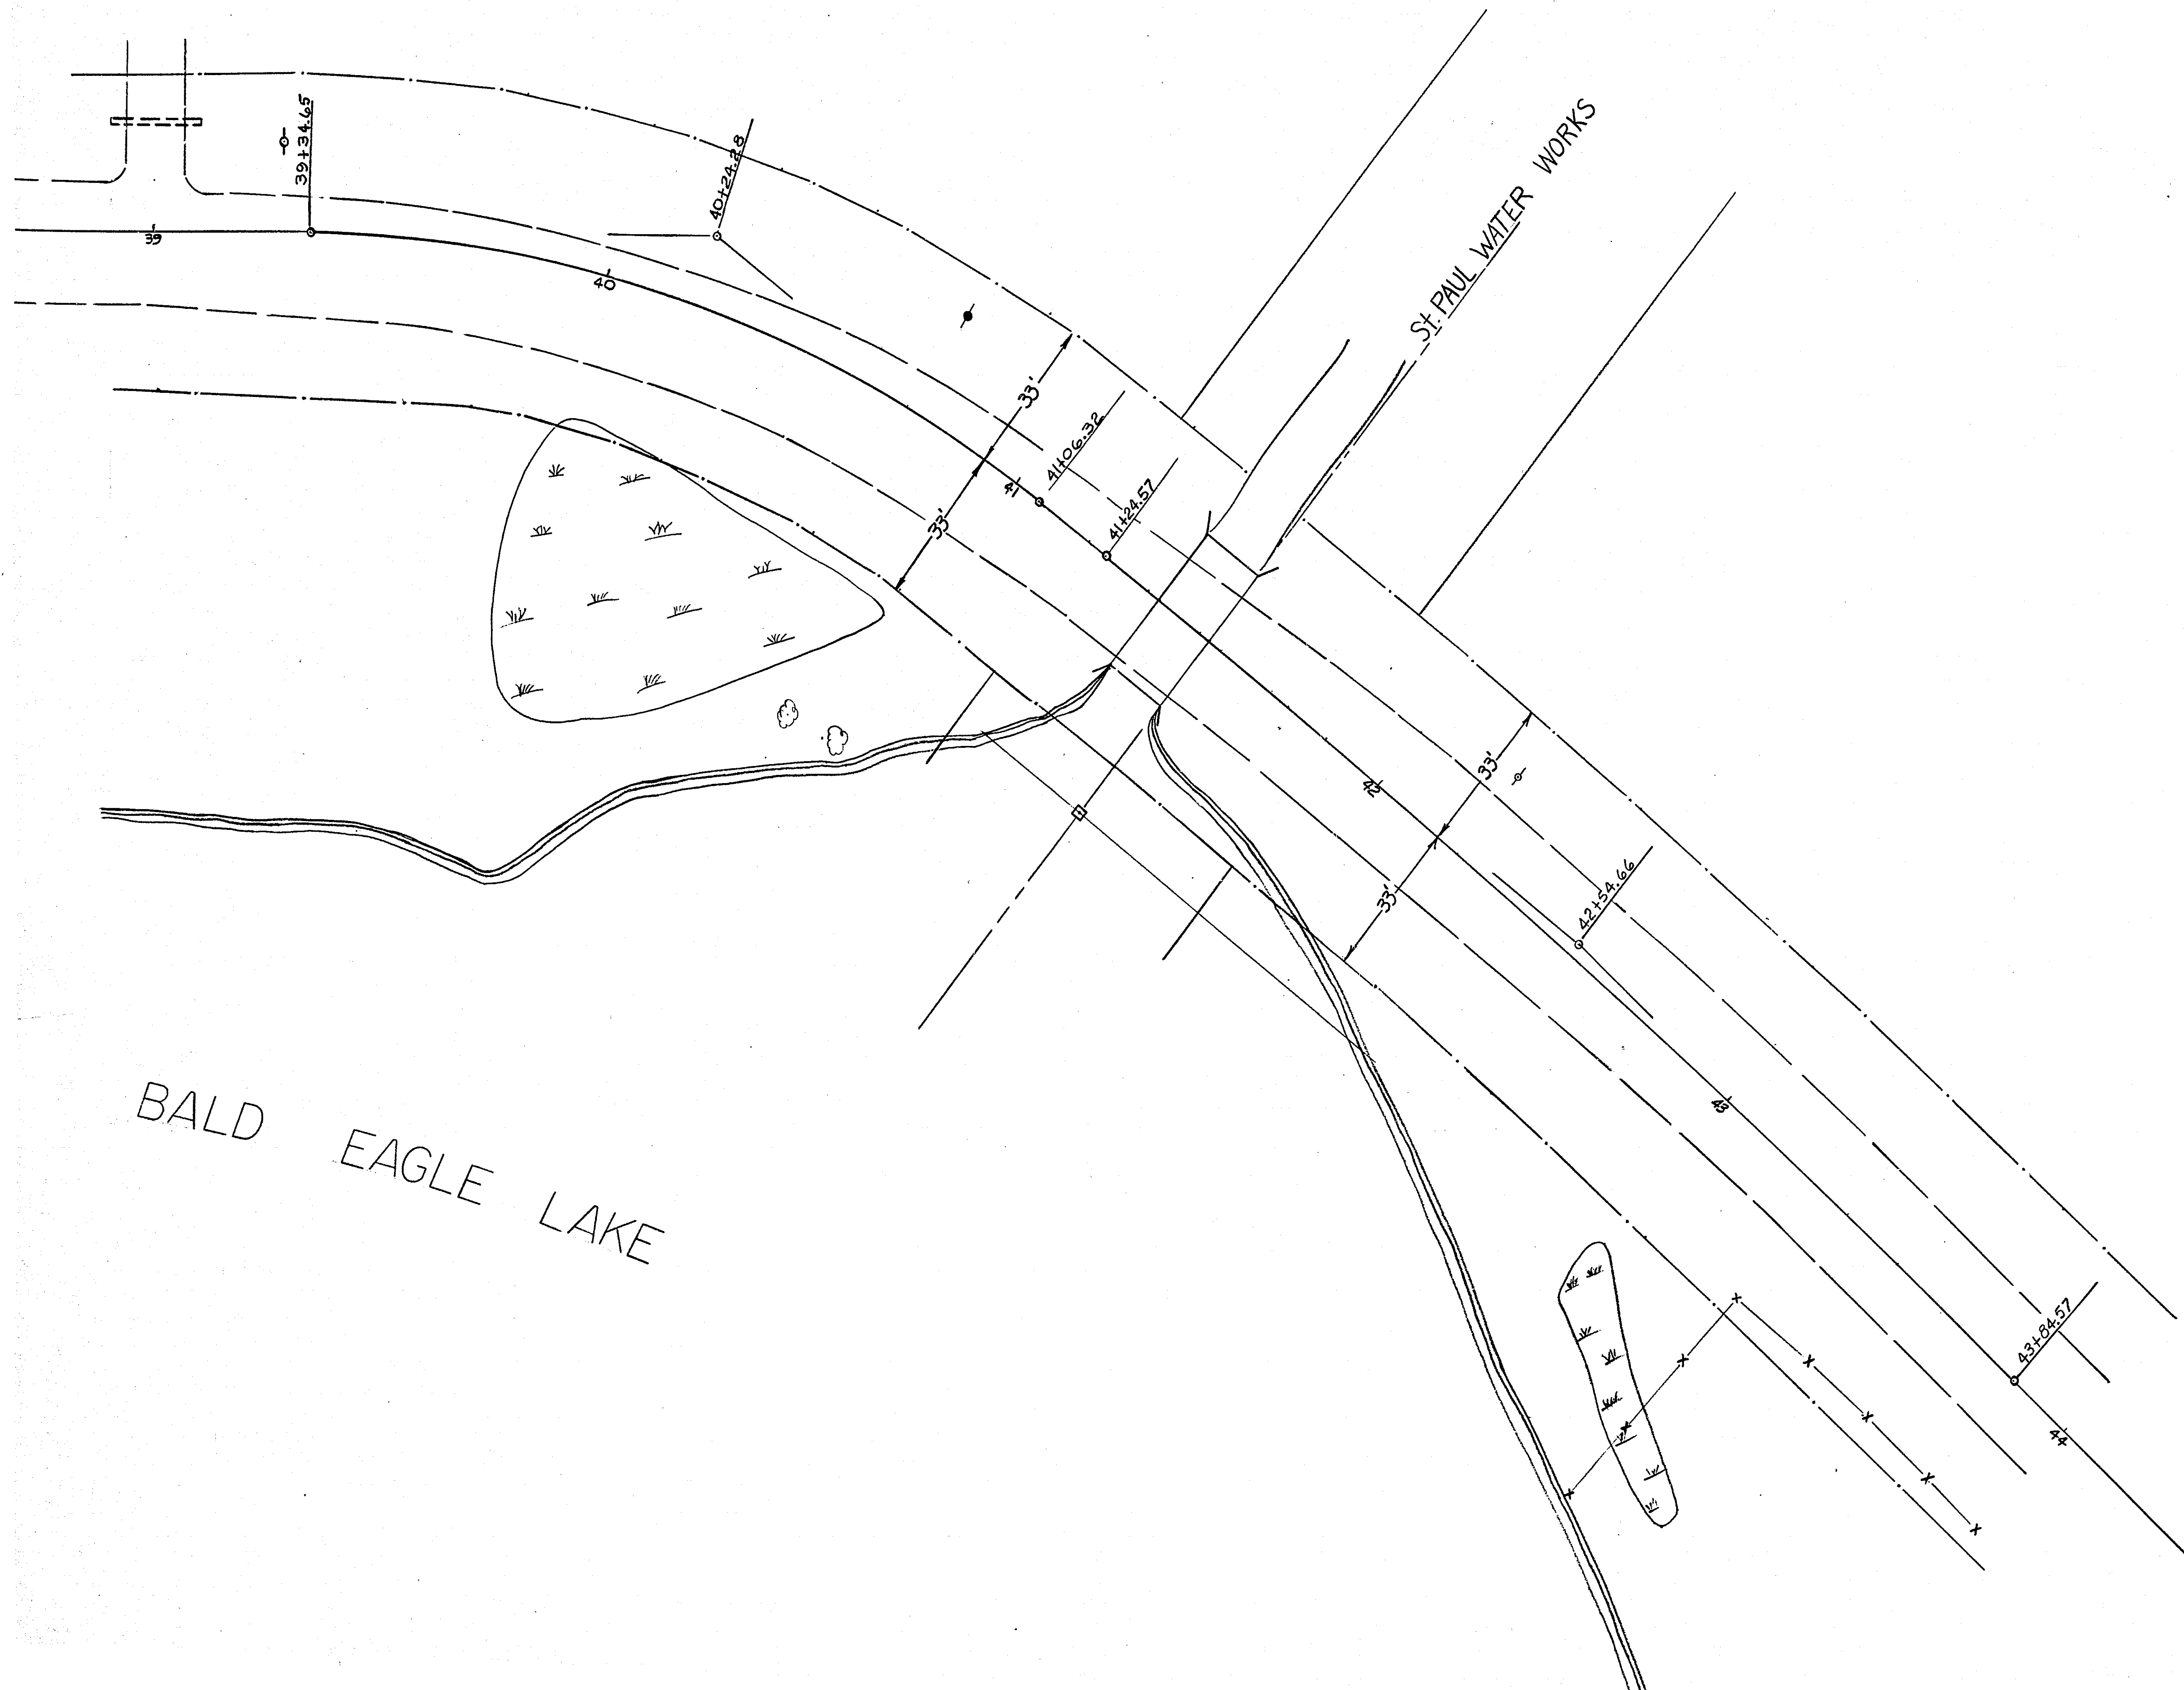

BALD EAGLE LAKE

BALD EAGLE BLVD. WEST

1969
SCALE: 1" = 20'

MICROFILMED
RAMSEY CO. ENGR.