


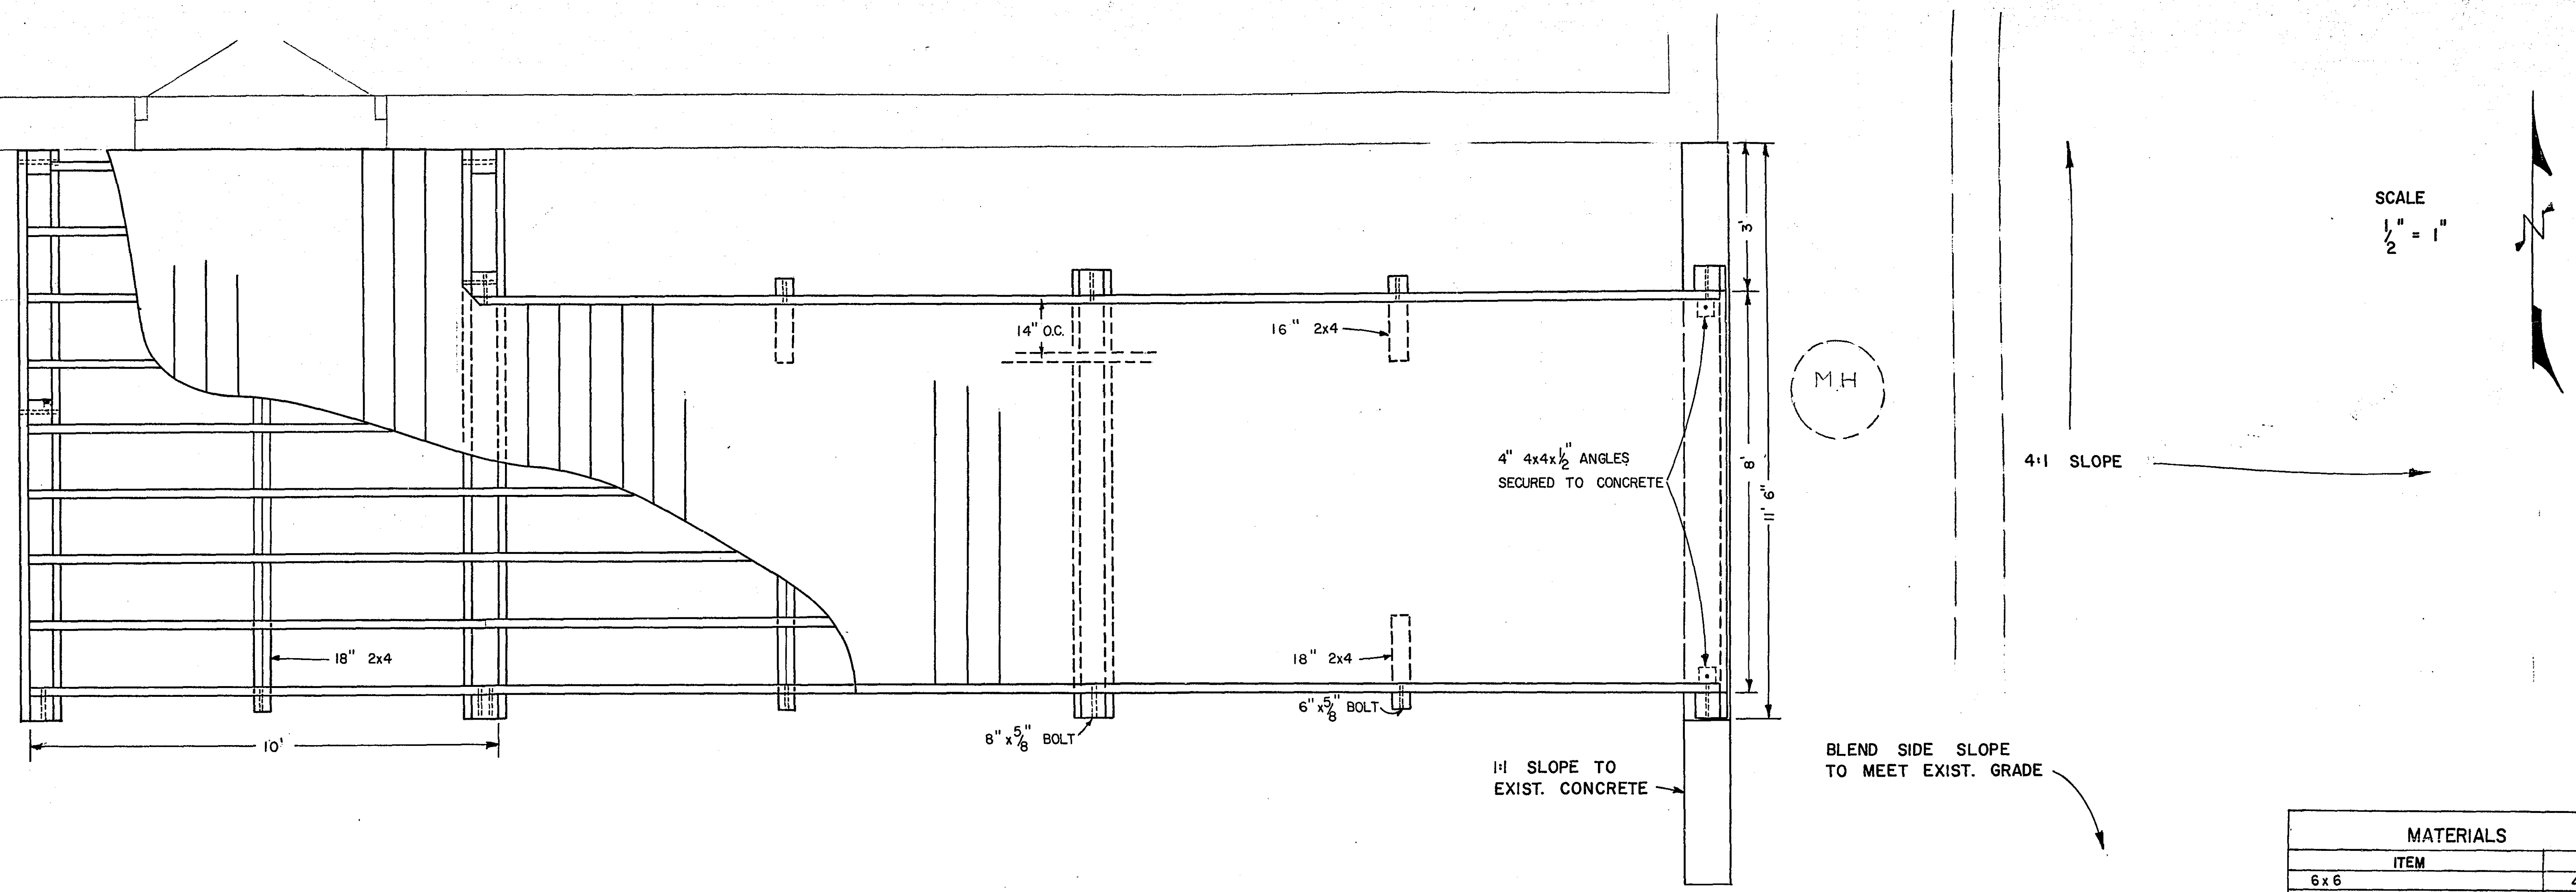


SCALE
1/2" = 1'

4:1 SLOPE

BLEND SIDE SLOPE
TO MEET EXIST. GRADE

MATERIALS LIST	
ITEM	QUANTITY
6 x 6	4 - 14'
6 x 6	2 - 11'
6 x 6	4 - 5'
4 x 4	5 - 5'
2 x 14	1 - 12'
2 x 14	2 - 9'
2 x 12	3 - 12'
2 x 12	14 - 14'
2 x 10	1 - 12'
2 x 10	1 - 9'
2 x 10	9 - 10'
2 x 8 DECKING	16 - 11'
2 x 8 DECKING	40 - 8'
2 x 4	8 - 14'
2 x 4	2 - 10'
2 x 4	2 - 11'
2 x 4	2 - 3'
2 x 4	5 - 1 1/2'
BRIDGING	20 SETS
PLYWOOD CONNECTOR	14
BOLTS	23 - 10" x 5/8"
BOLTS	46 - 8" x 5/8"
BOLTS	20 - 6" x 5/8"
LAG SCREW	2 - 6" x 5/8"
ANGLE	2 - 2" x 2 x 2 x 1/2"
ANGLE	2 - 4" x 4 x 4 x 1/2"
CONCRETE FOR BASE	NO ESTIMATE
NAILS	NO ESTIMATE
FILL	NO ESTIMATE
BITUMINOUS	NO ESTIMATE

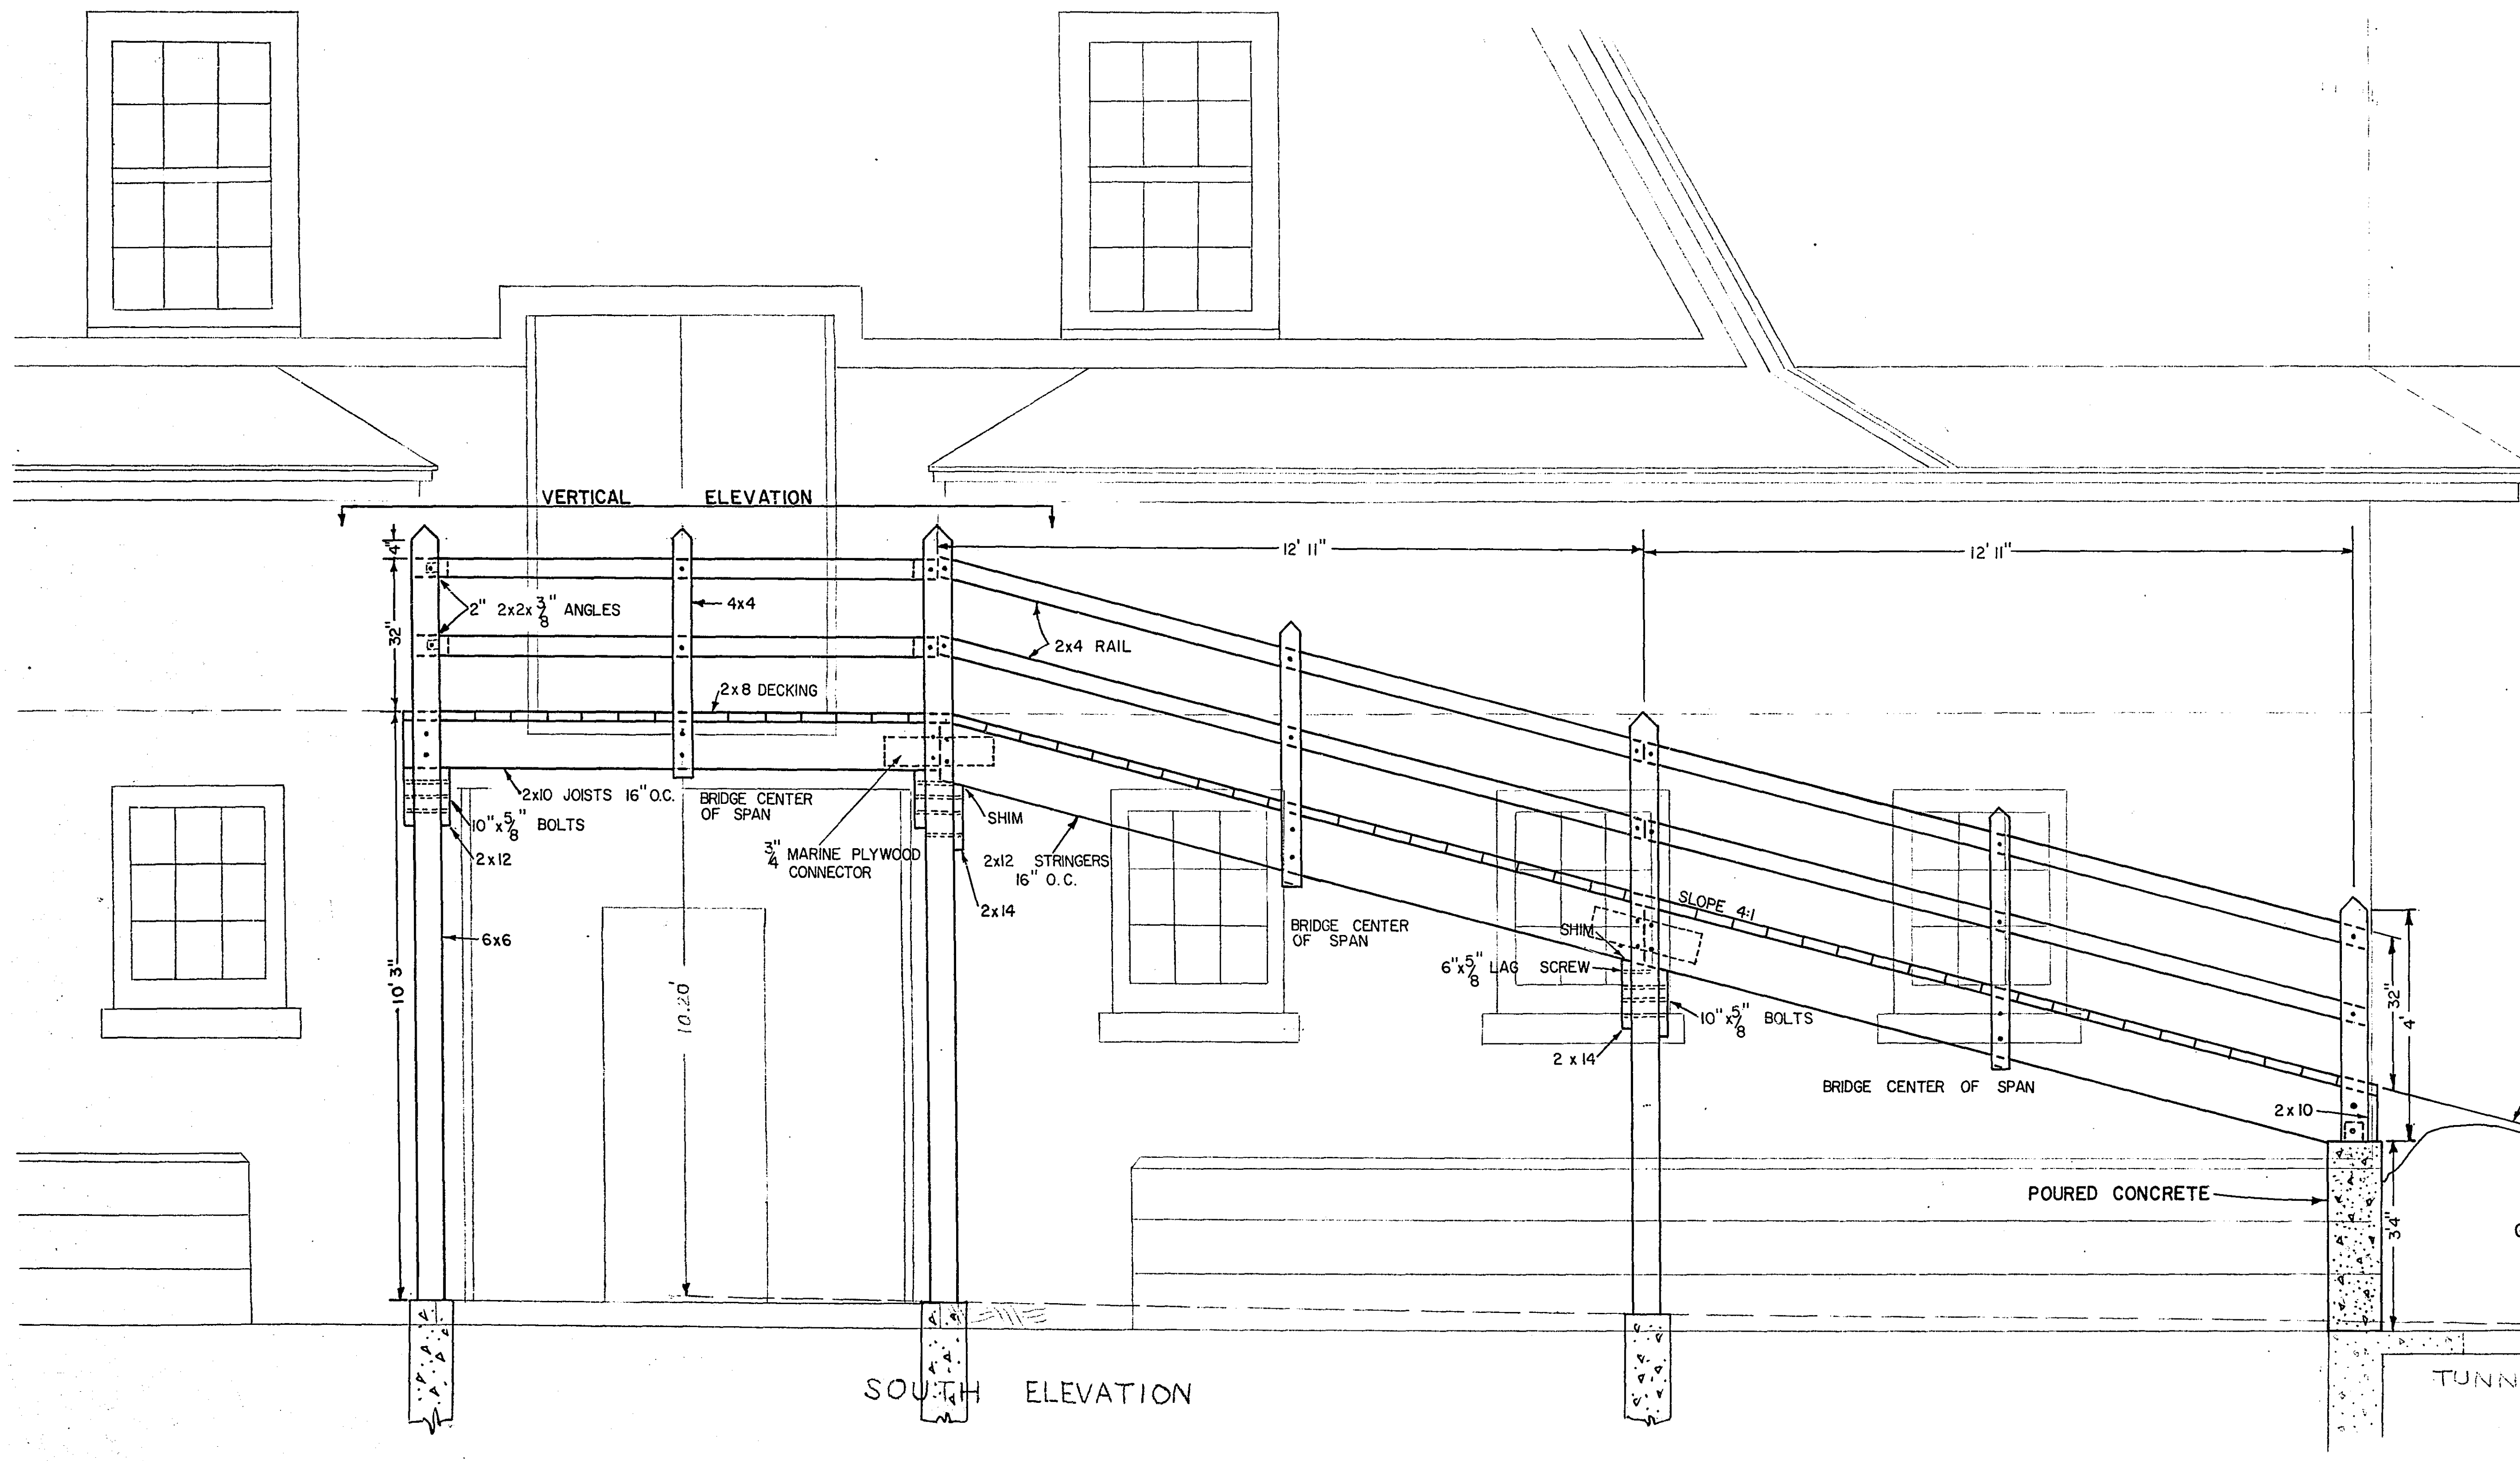

RAMSEY COUNTY ENGINEERS DEPT.
BARN RAMP
DRAWN BY: [] DATE: 2-4-71

BLDG

MICROFILMED
RAMSEY CO. ENGR.