


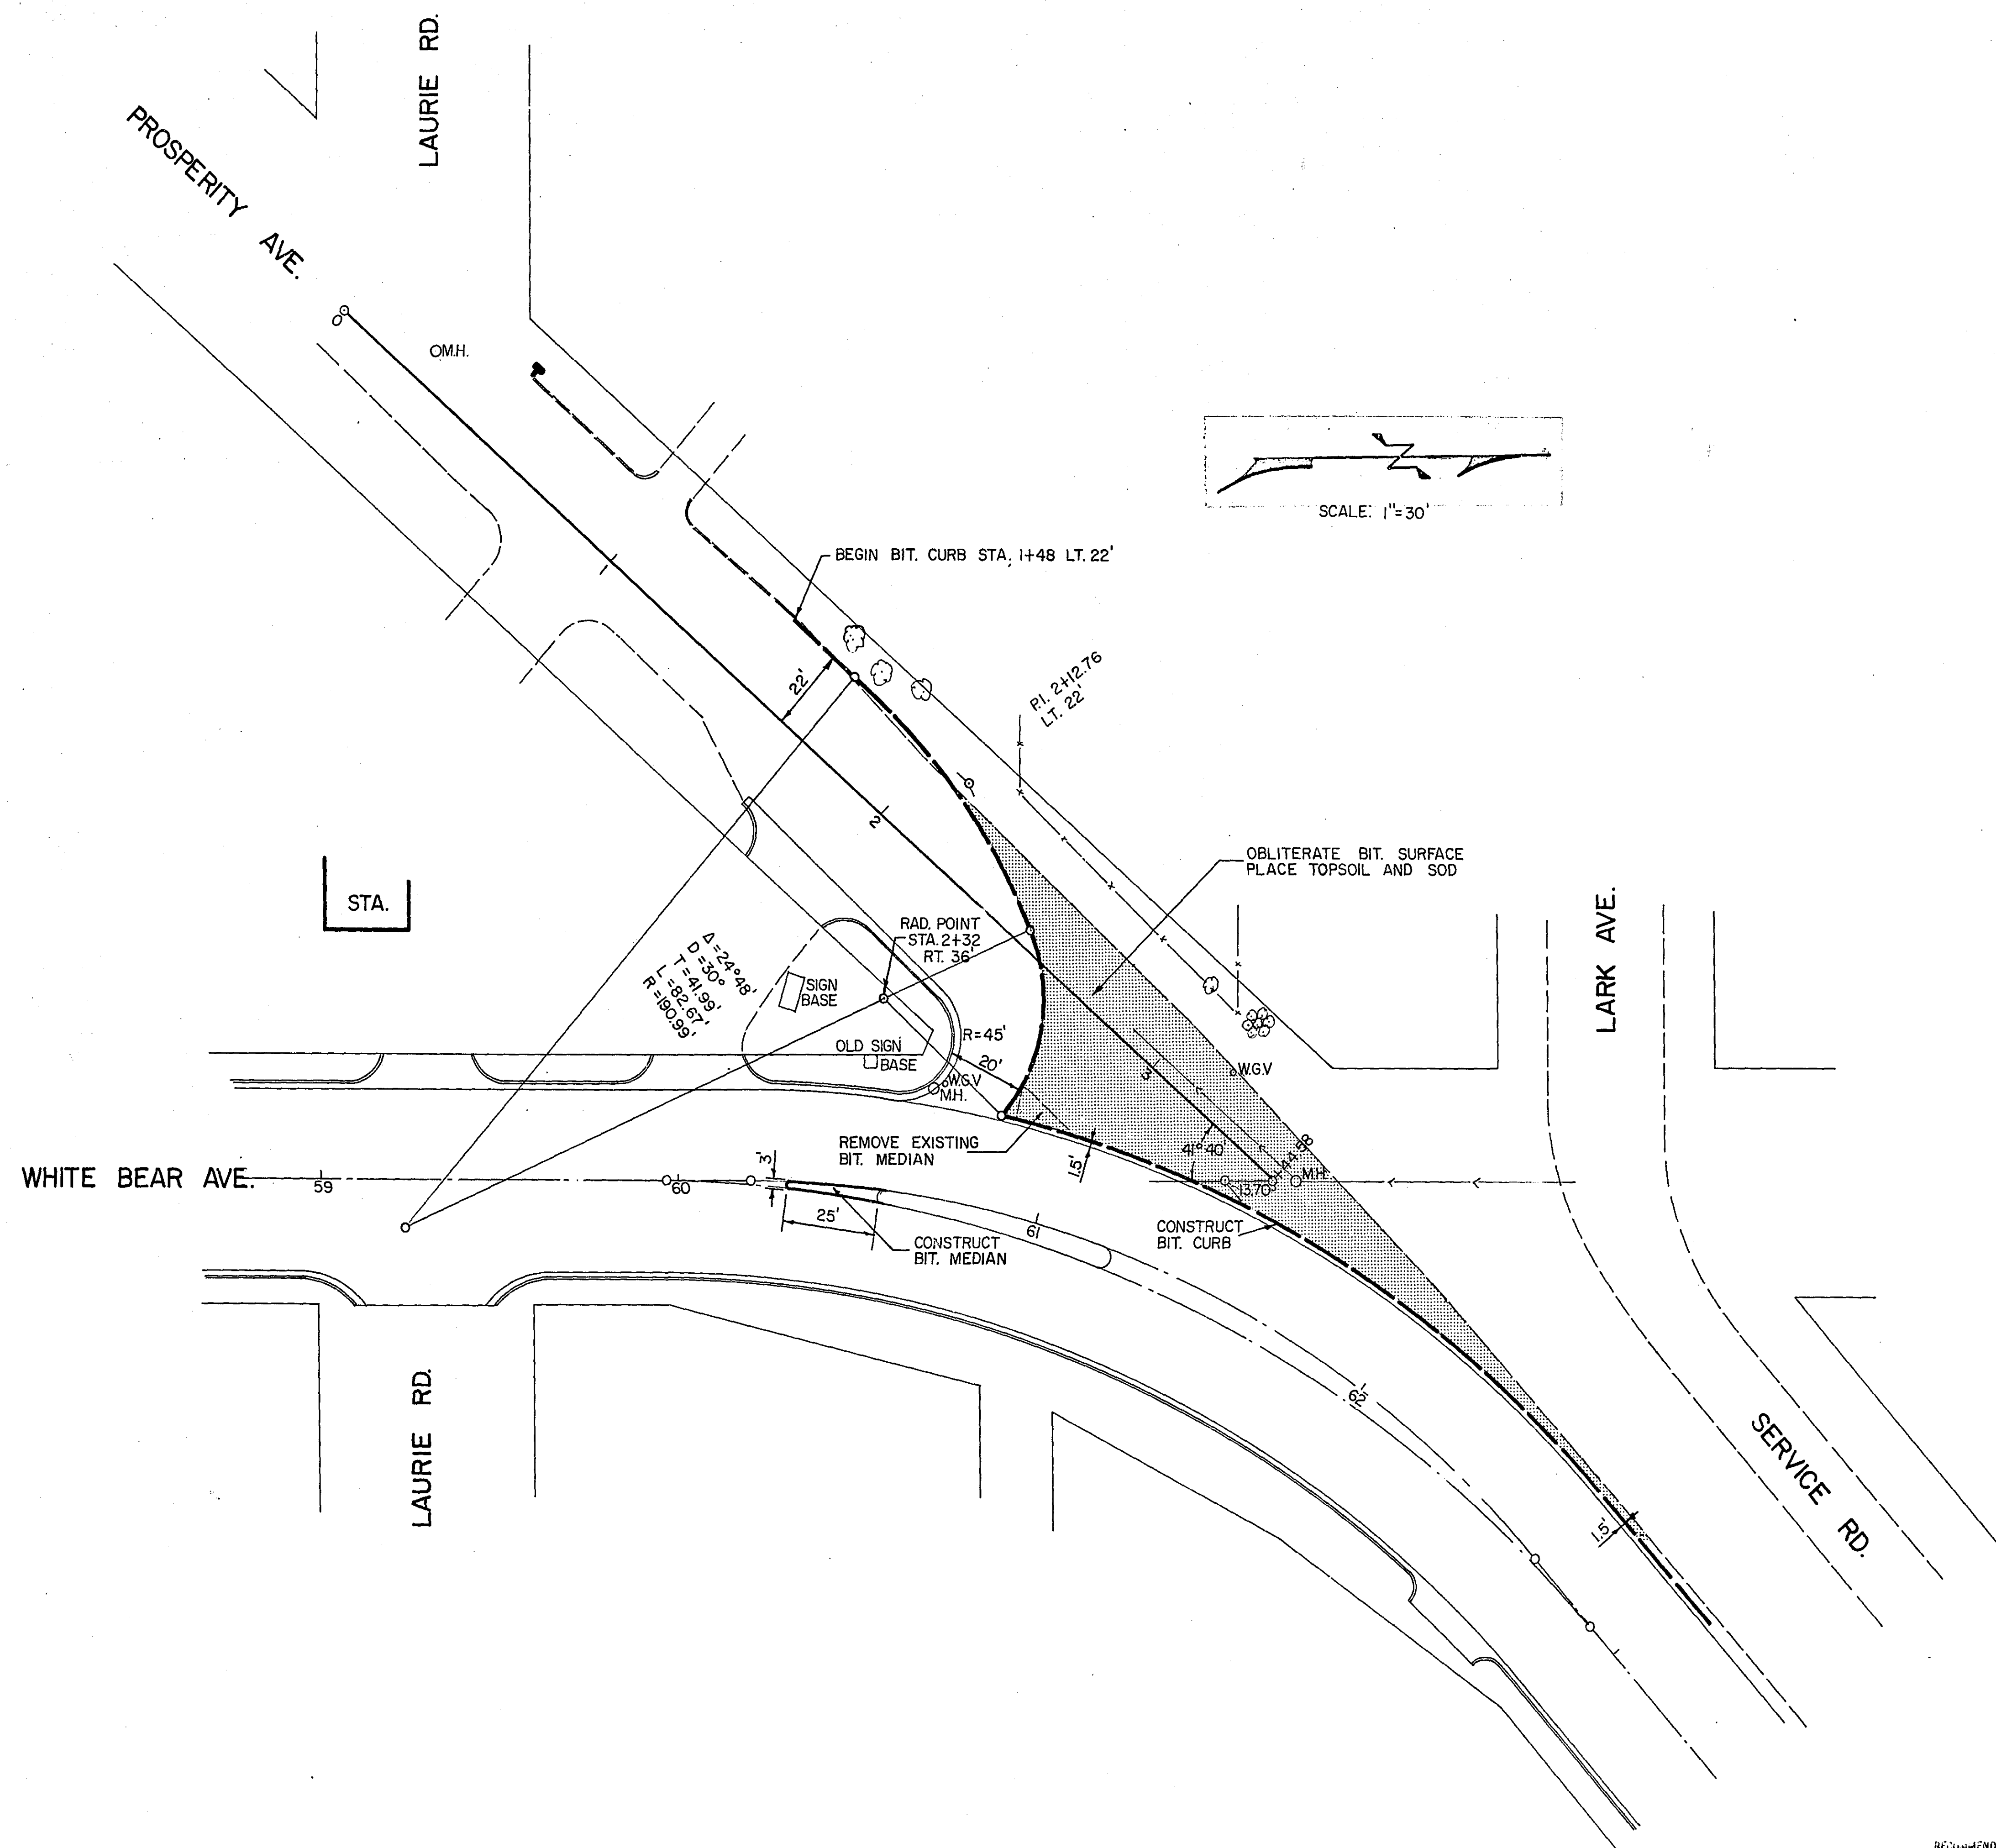

OFFICE OF
RAMSEY COUNTY ENGINEER

GEOMETRIC REVISIONS
FOR
WHITE BEAR AVE & PROSPERITY AVE.

RECOMMENDED FOR APPROVAL *[Signature]* 8/25/71
DIRECTOR OF SAFETY

RECOMMENDED FOR APPROVAL *[Signature]* 8/25/71
MAINTENANCE ENGINEER

RECOMMENDED FOR APPROVAL *[Signature]* 8/24/71
CONSTRUCTION ENGINEER

RECOMMENDED FOR APPROVAL _____ DATE _____

RECOMMENDED FOR APPROVAL _____ DATE _____

APPROVED _____ DATE _____
COUNTY ENGINEER

DATE: 8-24-71

MICROFILMED
RAMSEY CO. ENGR.