



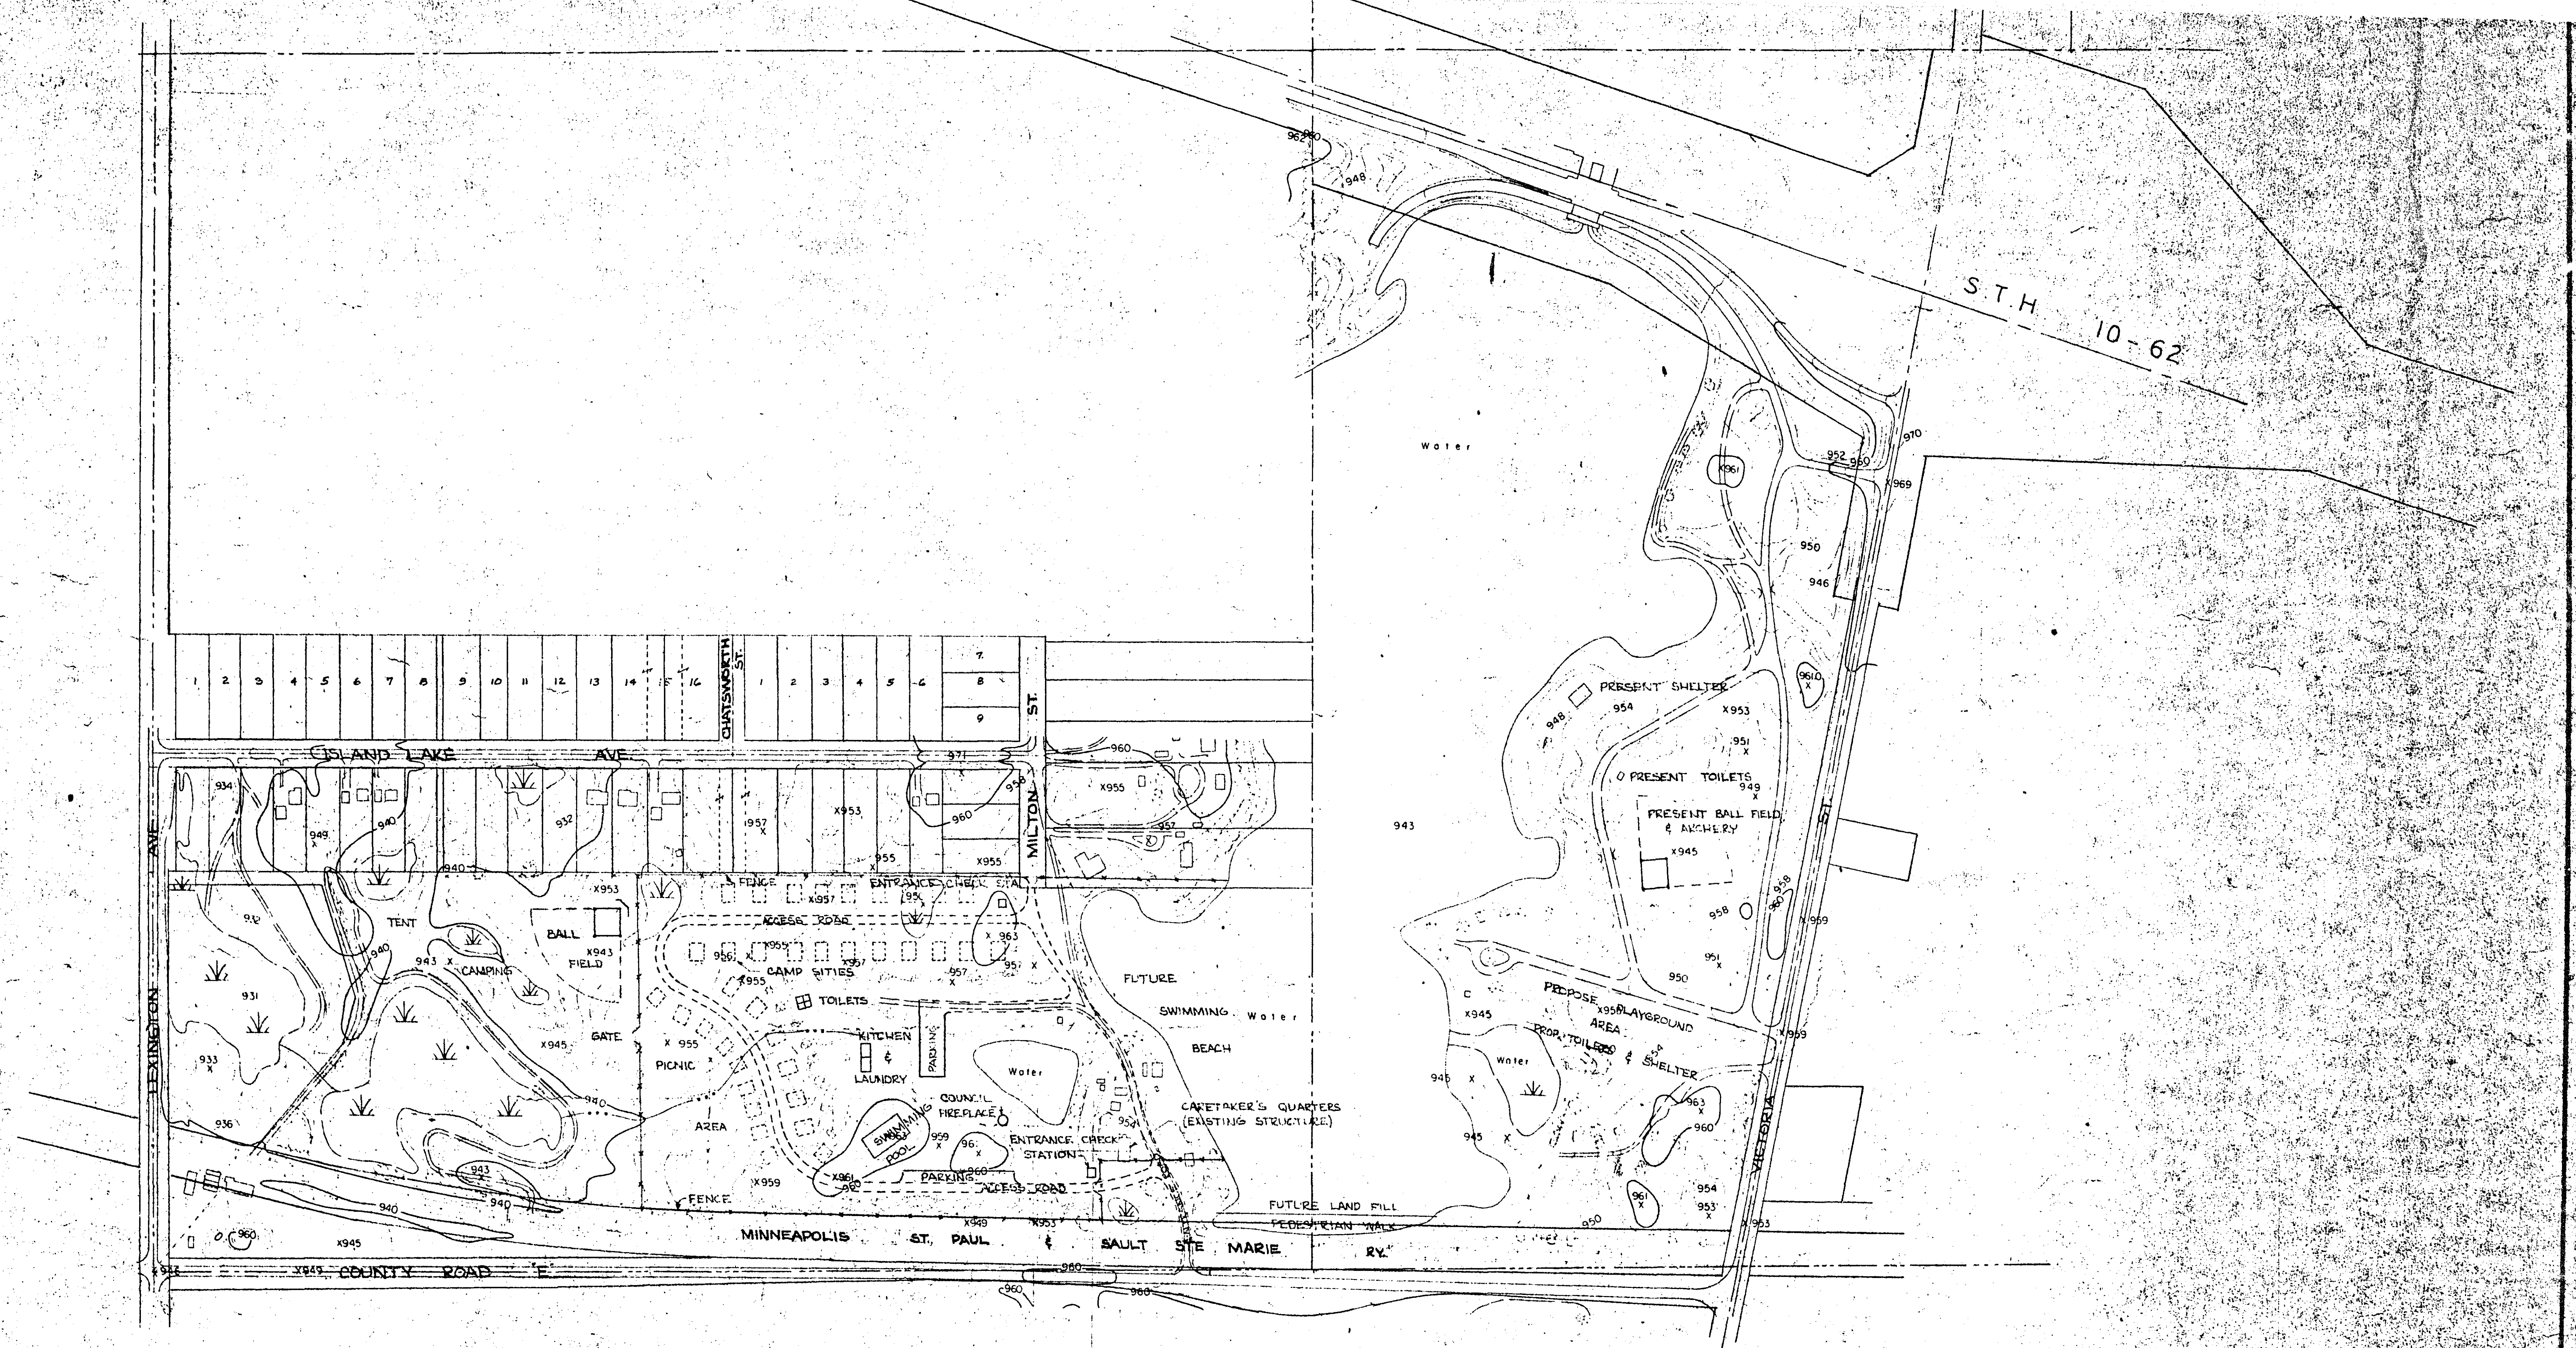

LEGEND

RAILROAD
ROAD, PAVED
ROAD, UNPAVED
TRAIL
BUILDING
FENCE
BRIDGE
CULVERT
STREAM
MARSH
TREE
TRANSMISSION TOWER

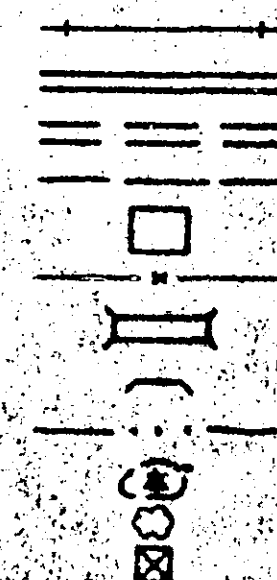

ISLAND LAKE PARK

RAMSEY COUNTY, MINNESOTA

MICROFILMED
RAMSEY CO. 1968



CHICAGO AERIAL SURVEY
FRANKLIN PARK, ILLINOIS

JOB NO.	PHOTO DATE	VERTICAL DATUM	MAP SCALE	CONTOUR INTERVAL
6151	APRIL 1964	CLERT	1"=200'	2' 0.00'