



PLAN SYMBOLS.

BUILDINGS	
CONCRETE	
CONC. CURB & GUTTER	
CONC. CURB	
BITUMINOUS CURB	
GUARD RAIL	
CHAIN LINK FENCE	
SEWER	
GAS	
STEEL PIPE	
CONC. HANDHOLE	
CATCH BASIN	
POWER POLE	
LIGHT POLE	

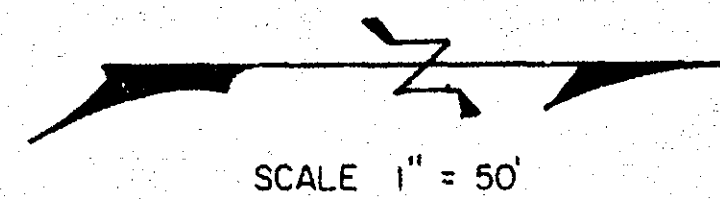

SCALE 1" = 50'

MINNEAPOLIS ST. PAUL & SAULT STE MARIE RY.

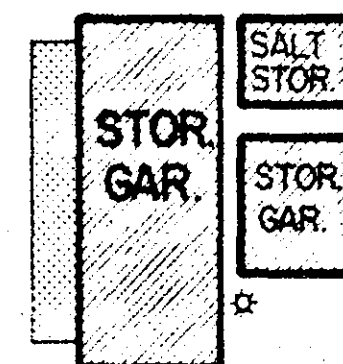

SAND-SALT STOCKPILE
7500 TONS

P.P. & 200 AMP SERVICE
4' x 8' CONTROL SHED

MACHINERY & STOCKPILE LAYOUT
SCALE 1" = 50'



RADIO TOWER

N. OWASSO BLVD.

RICE ST (T.H. 49)

INTERSTATE HIGHWAY 694

EQUIPMENT STORAGE	52,638 S.F.
EQUIPMENT REPAIR	11,888 S.F.
OFFICE (INCLUDES E.O.C.)	8,538 S.F.
STORAGE GARAGES	7,656 S.F.
SHERIFF (INCLUDES GARAGES & RANGE)	7,492 S.F.
PARTS DEPT. (INCLUDES STORAGE IN MAIN BLDG.)	6,712 S.F.
SIGN DEPT.	4,500 S.F.
LOCKER & LUNCH ROOM FACILITIES (INCLUDES E.O.C.)	4,144 S.F.
EQUIPMENT WASH	3,040 S.F.
MISC. SHOPS (CARPENTER, WELDING & SOILS)	2,472 S.F.
MECHANICAL ROOMS	1,848 S.F.
RADIO TOWER BLDG.	187 S.F.
TOTAL	111,315 S.F.
TOTAL VEHICLE PARKING	192 VEH.
TOTAL BLDG.-AREA	92,383 S.F.
TOTAL LAND AREA	506,553 S.F. = 11.63 ACRES

MICROFILMED
RAMSEY CO. ENGR.

RAMSEY COUNTY ENGINEER'S DEPT.		
RADIAL STACKING CONVEYOR		
RAMSEY COUNTY HIGHWAY DEPT.		
DESIGNED	DEANE R. ANKLAN	SURVEY
DRAWN MDK	COUNTY ENGINEER	
CHECKED	BY	DATUM
REVISED	DATE 1-22-74	FILE