



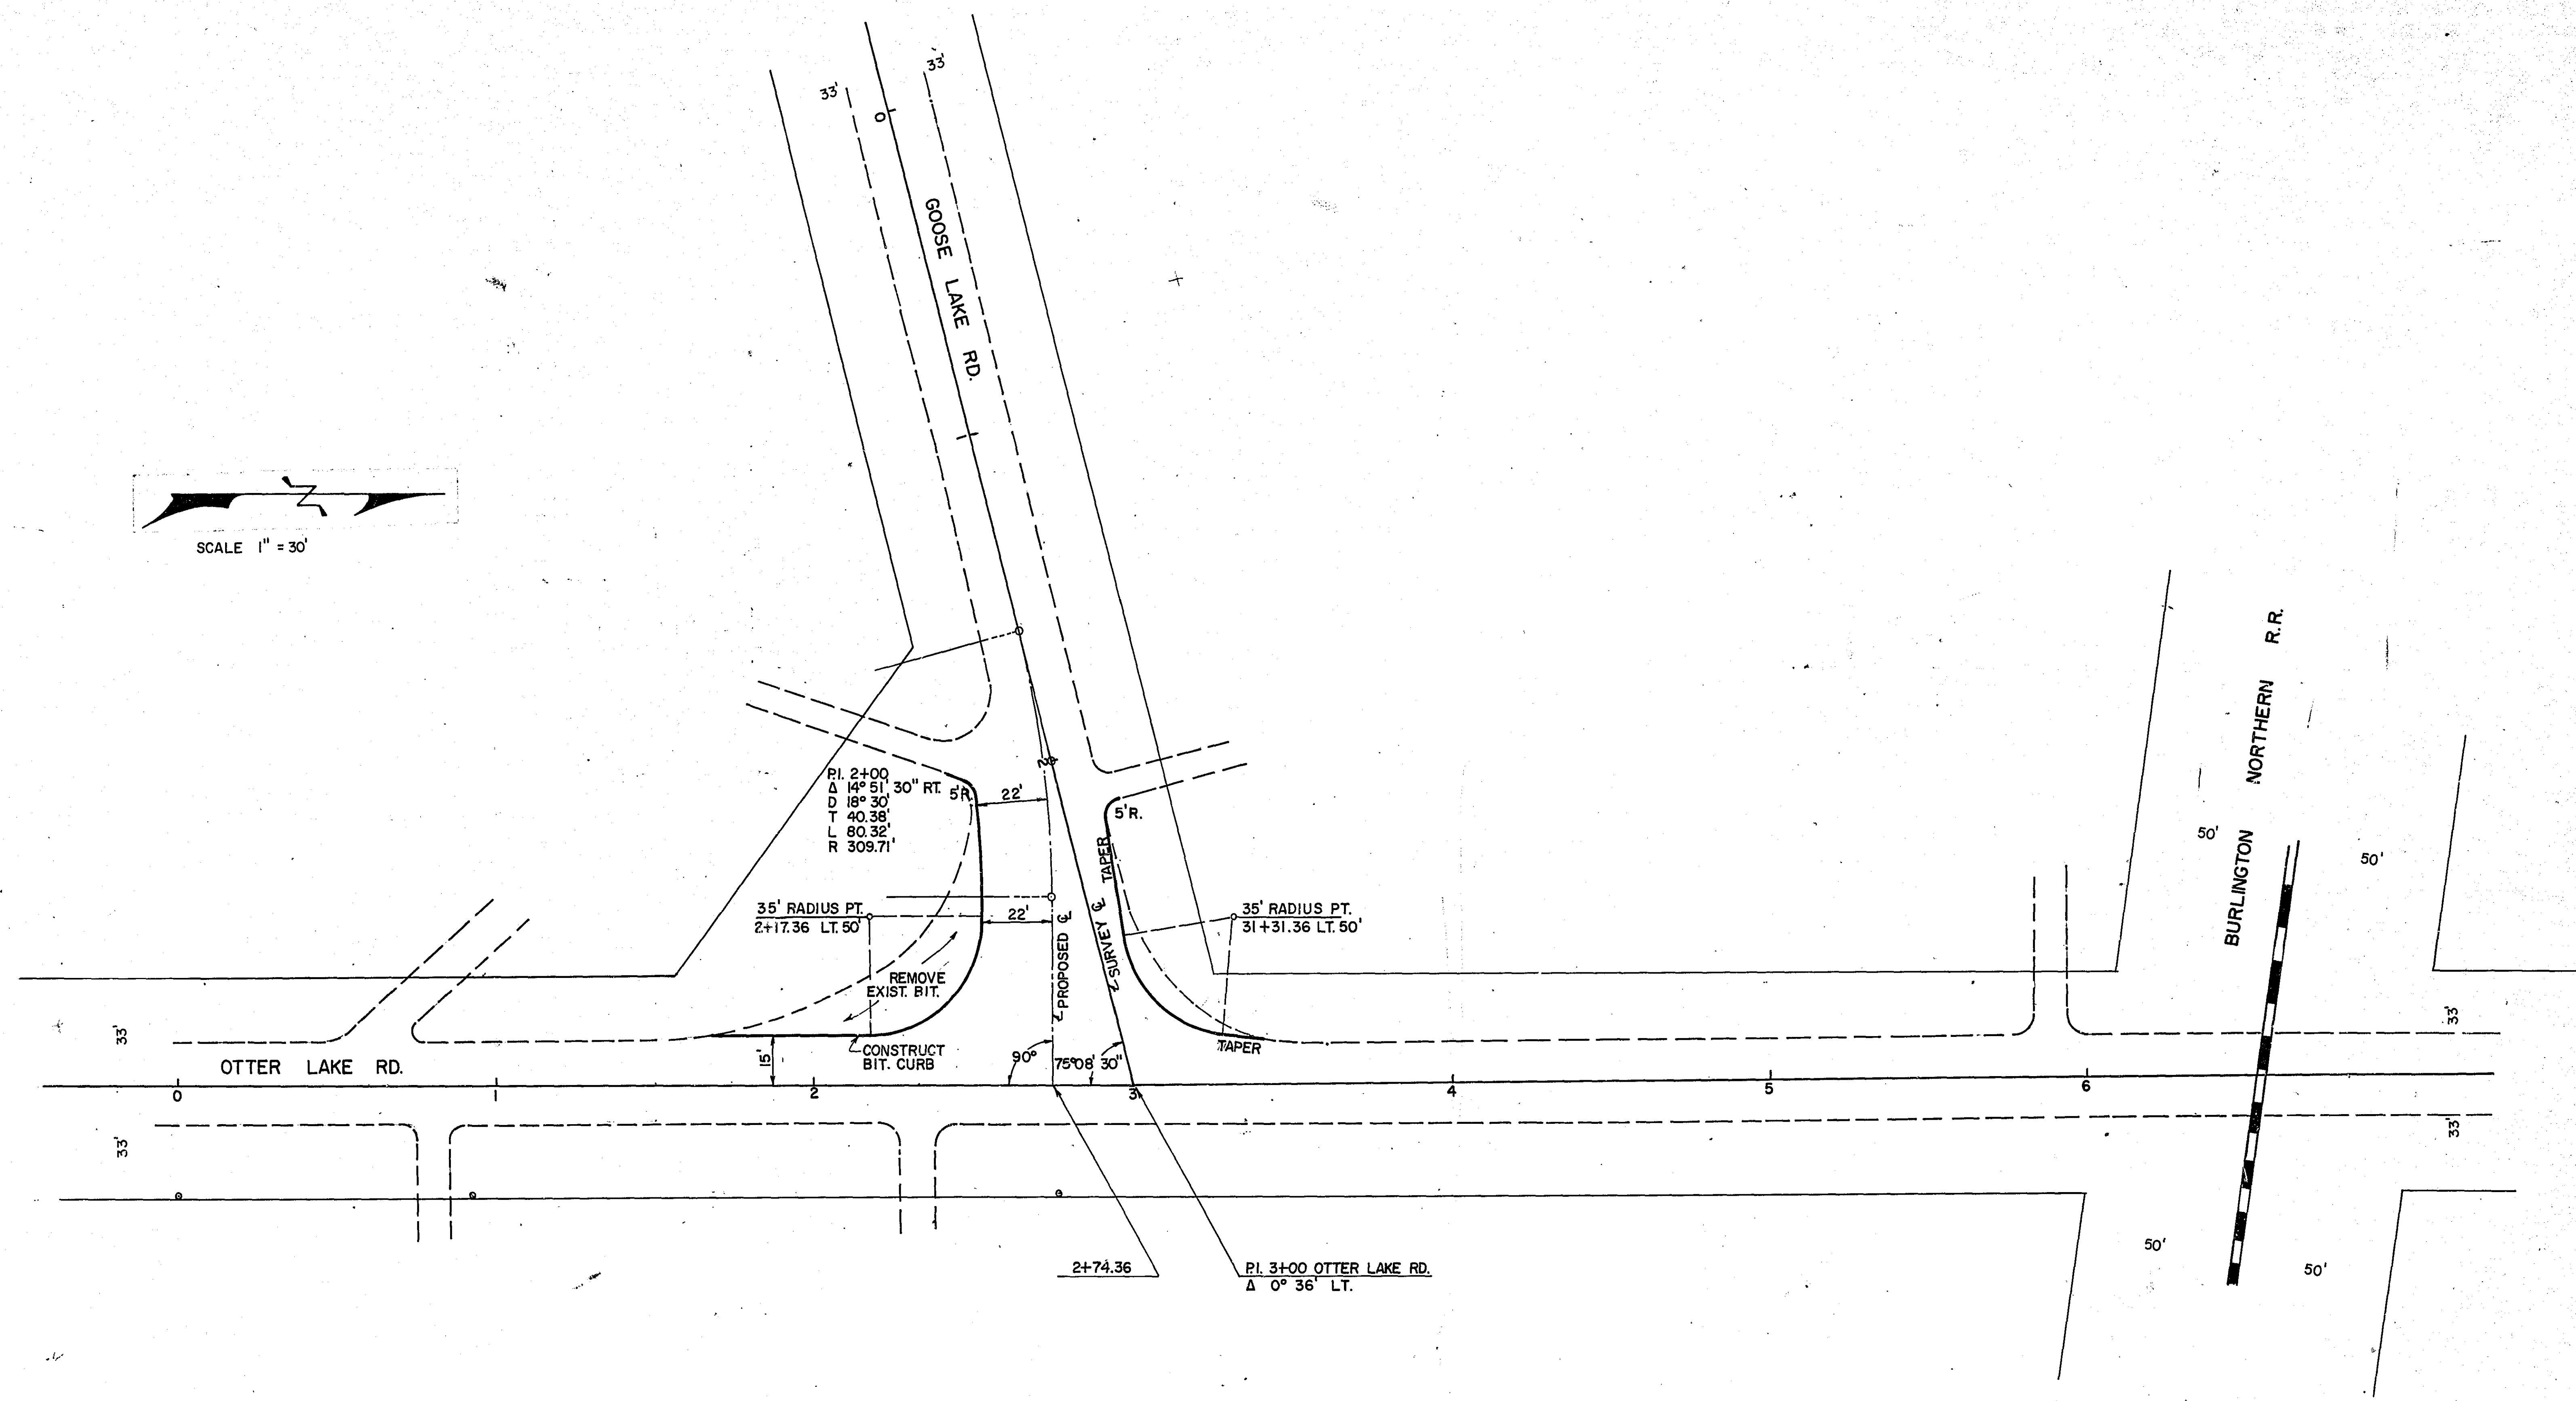

RECOMMENDED FOR APPROVAL <i>Paul K. Schmidt</i> DATE 11-20-74		REVISIONS		BY	DATE	GEOMETRIC REVISIONS AT GOOSE LAKE RD. & OTTER LAKE RD.			
APPROVED						TRAFFIC CONTROL PLANNING AND RESEARCH DIVISION			
DATE						DESIGNED P.L.K.	DRAWN K.G. R.W.W.	COUNTY ENGINEER DEANE R. ANGLAN	
						DATE 11-19-74	CHECKED	RAMSEY COUNTY HWY. DEPT.	

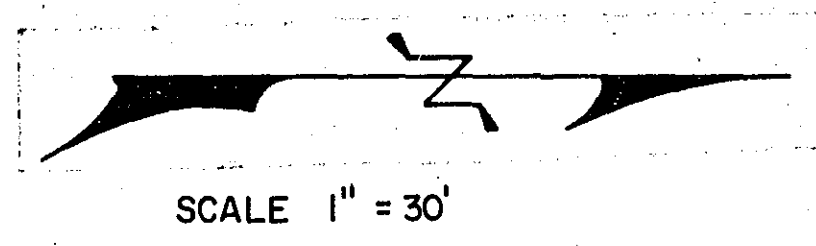