




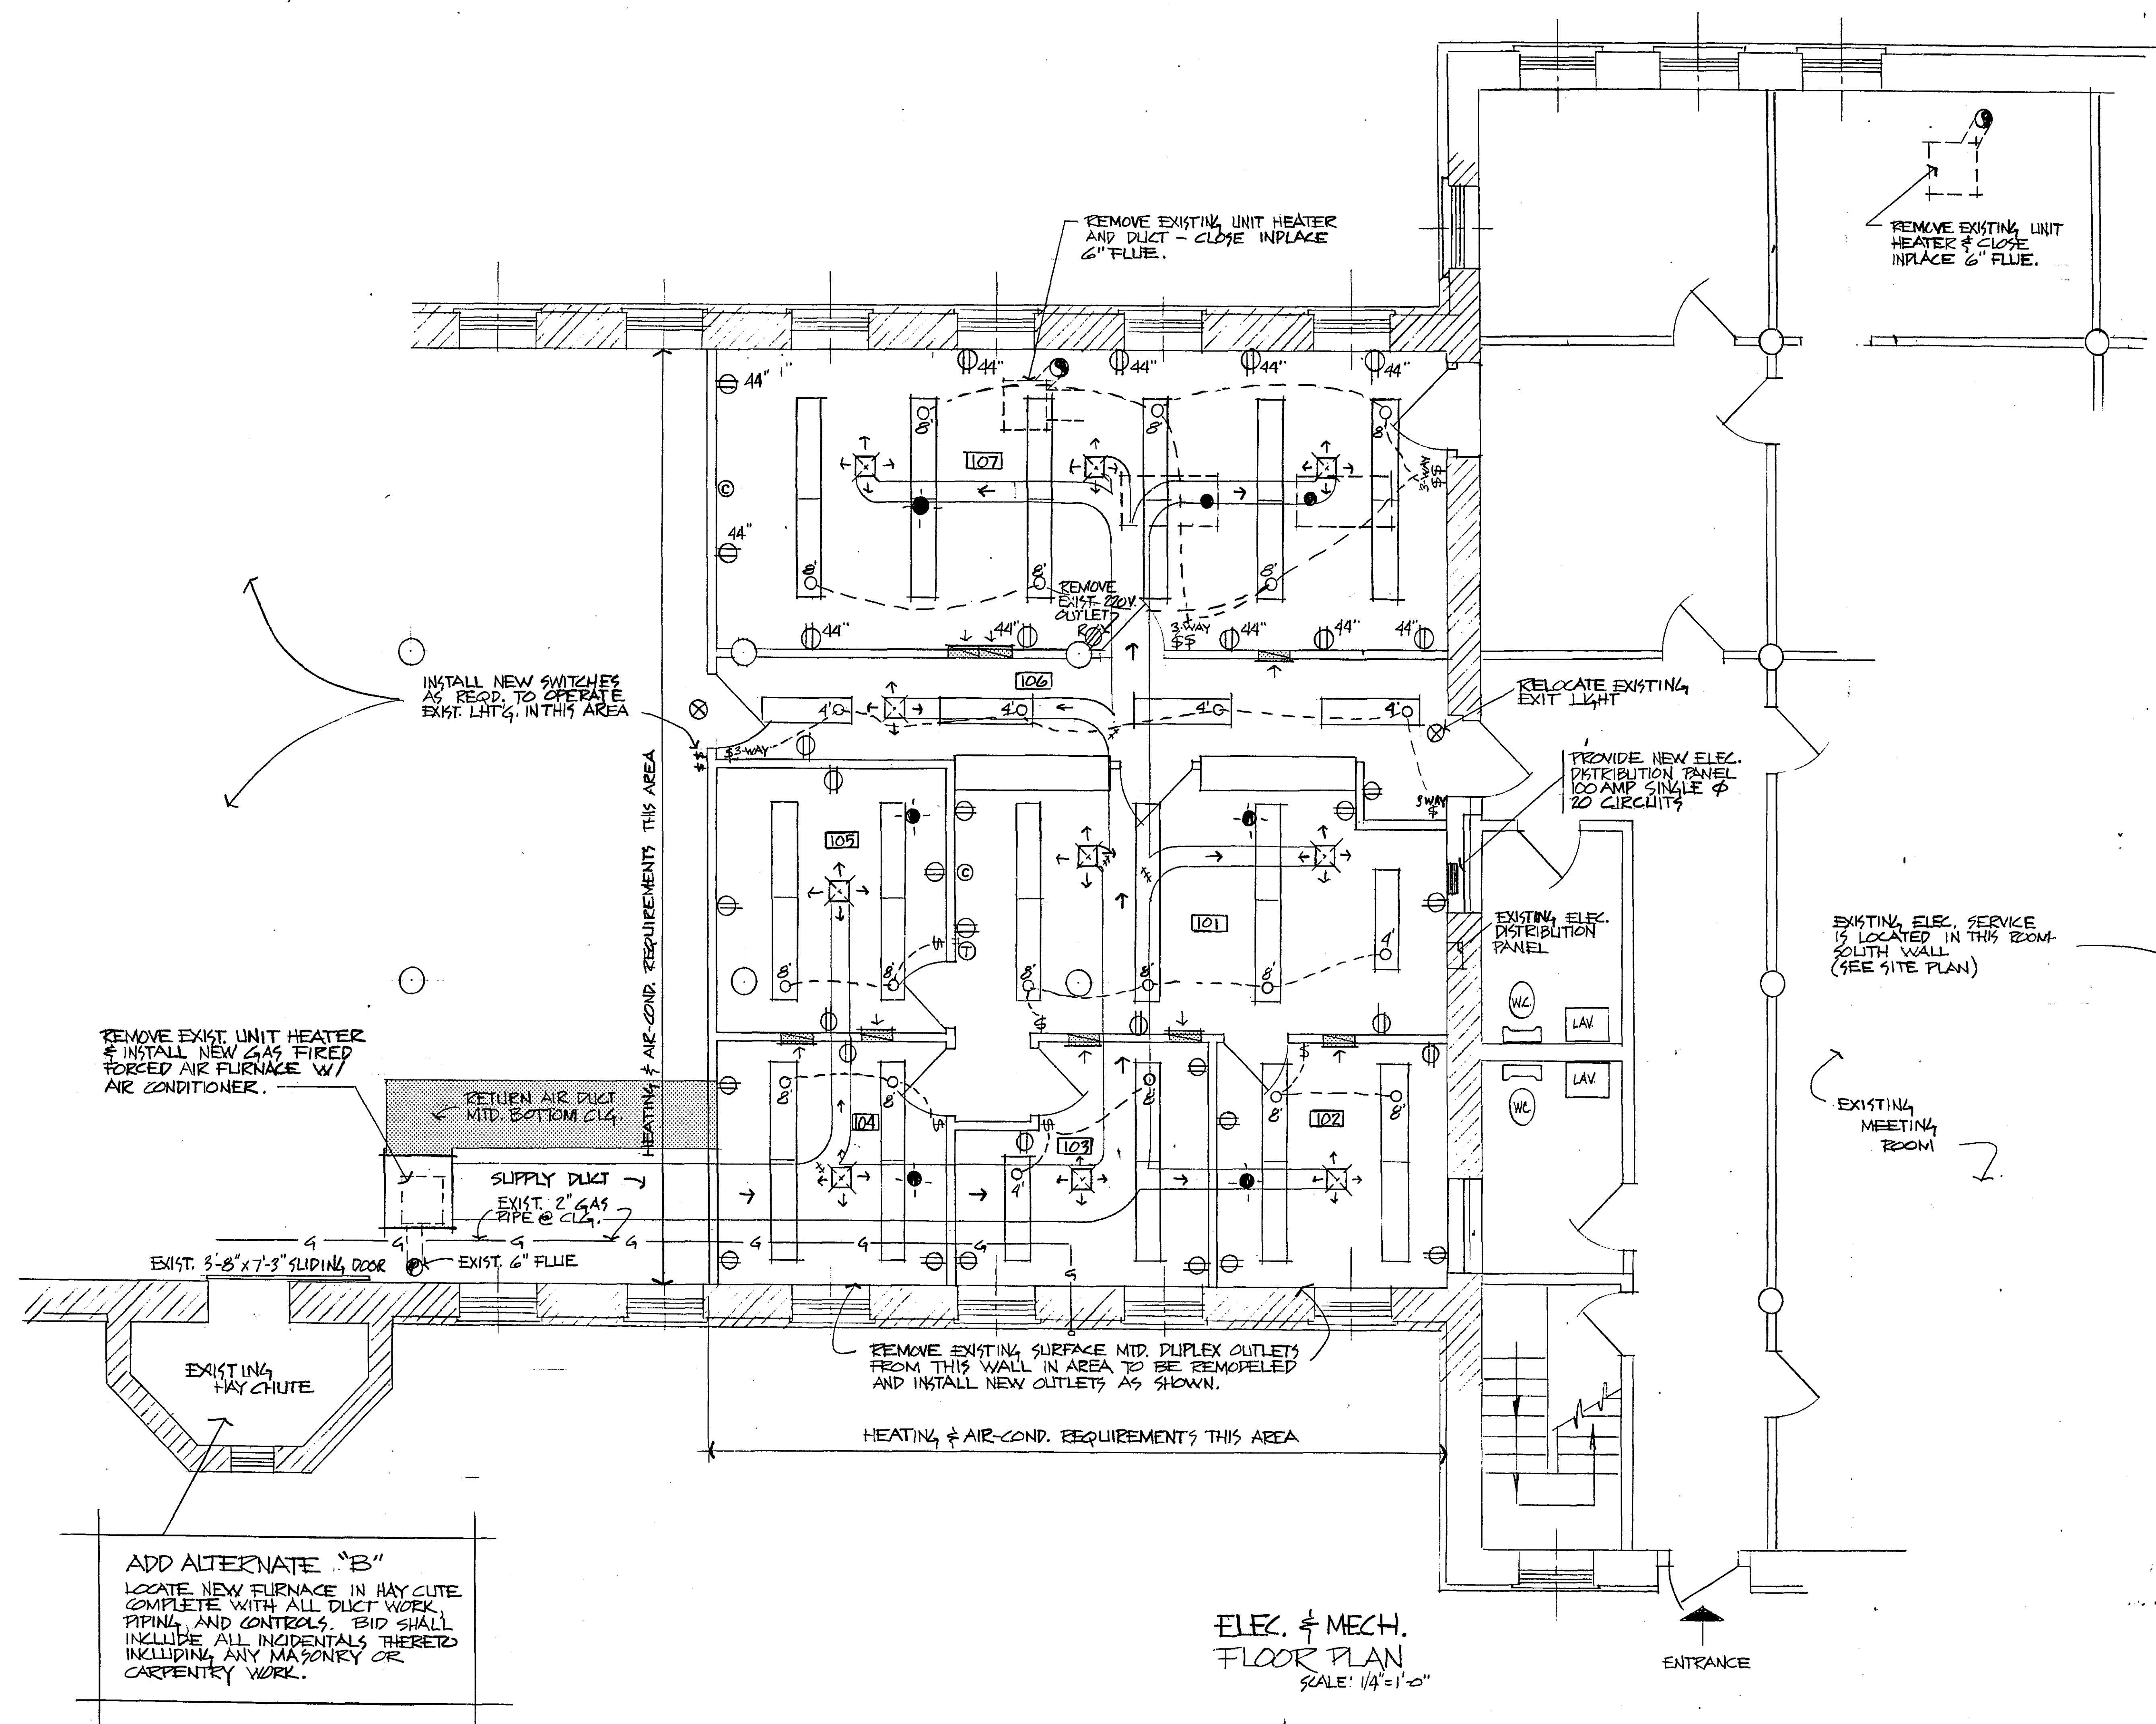

MECHANICAL LEGEND

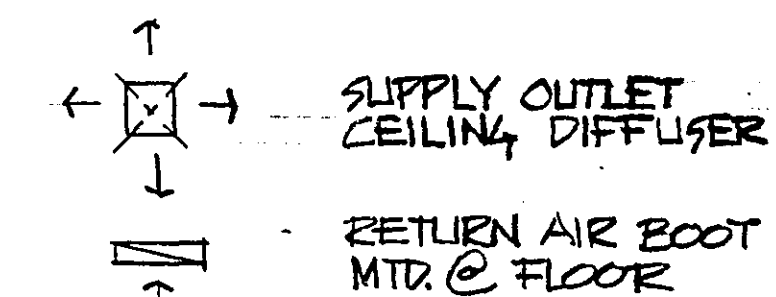

ELECTRICAL LEGEND

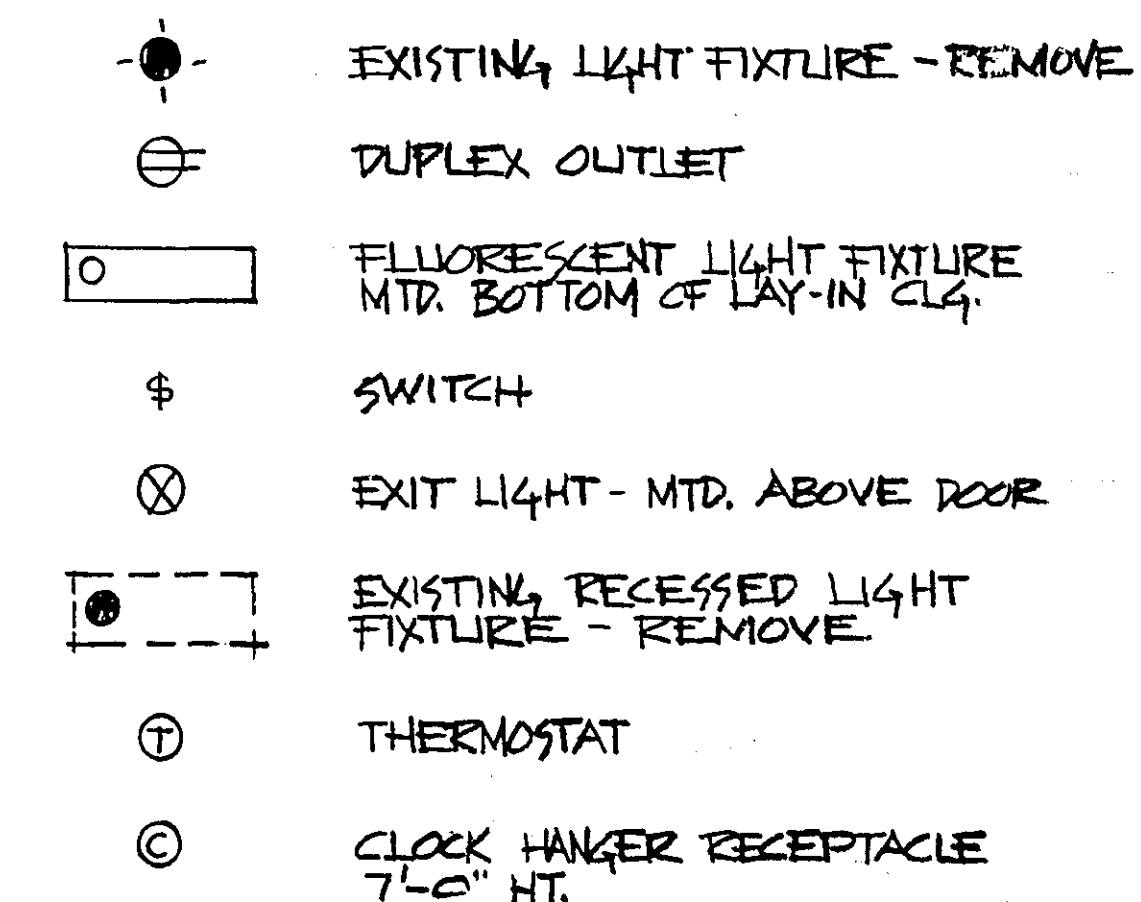

NOTES:

1. ALL EXISTING ELEC. OUTLETS & LIGHT FIXTURES IN AREA TO BE REMODELED SHALL BE REMOVED AND NEW OUTLETS & LIGHTING BE INSTALLED AS SHOWN ON PLAN FROM NEW PANEL.
2. ALL DUPLEX OUTLETS IN ROOM 107 SHALL BE MTD. 44" FROM FIN. FLOOR.

REVISIONS
MICROFILMED
RAMSEY CO. ENGR.

RAMSEY COUNTY AGRICULTURAL EXTENSION SERVICES	
OFFICE REMODELING	
ELEC. & MECH. PLAN	
DRAWN BY: R.W.V.	SHEET 3 OF 3 SHEETS
DATE: 9-21-76	

15-148