


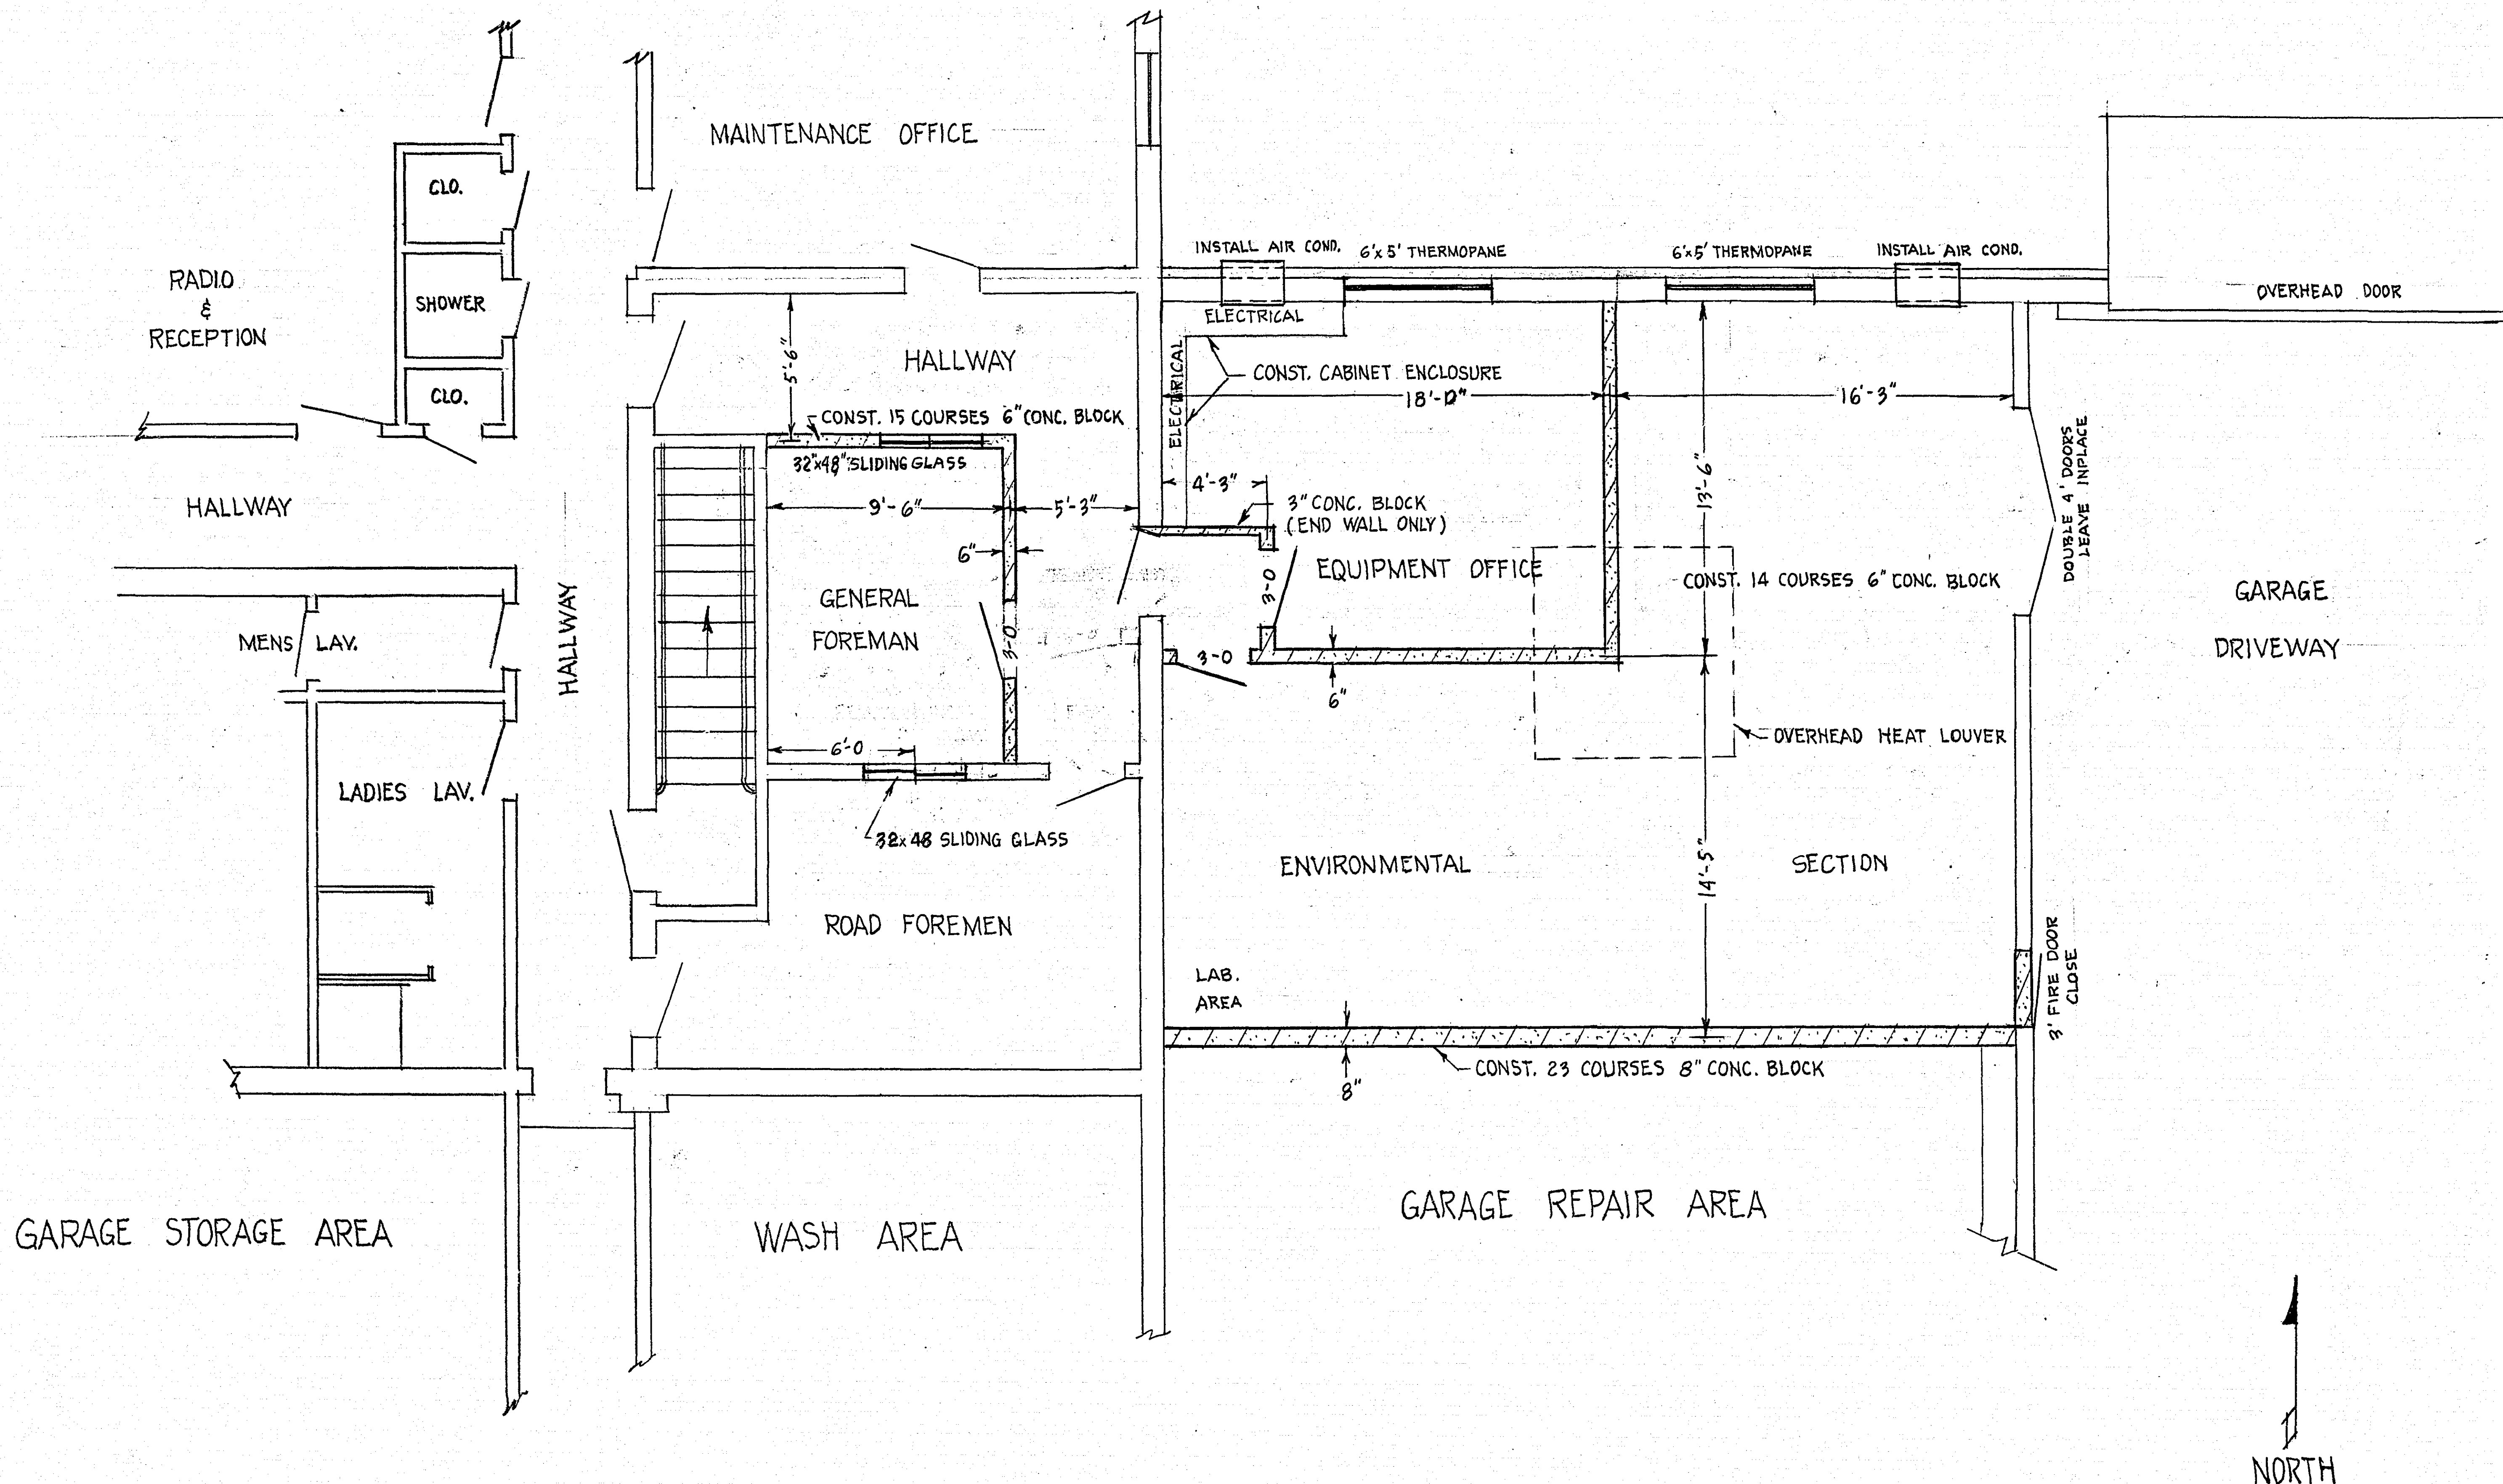

OFFICE REMODELING PLAN

RAMSEY COUNTY ENGRS. DEPT.

BY: M. KOTILINEK

MICROFILMED
RAMSEY CO. ENGR.

SCALE: 1/4" = 1'-0"

DATE: 1/12/78