



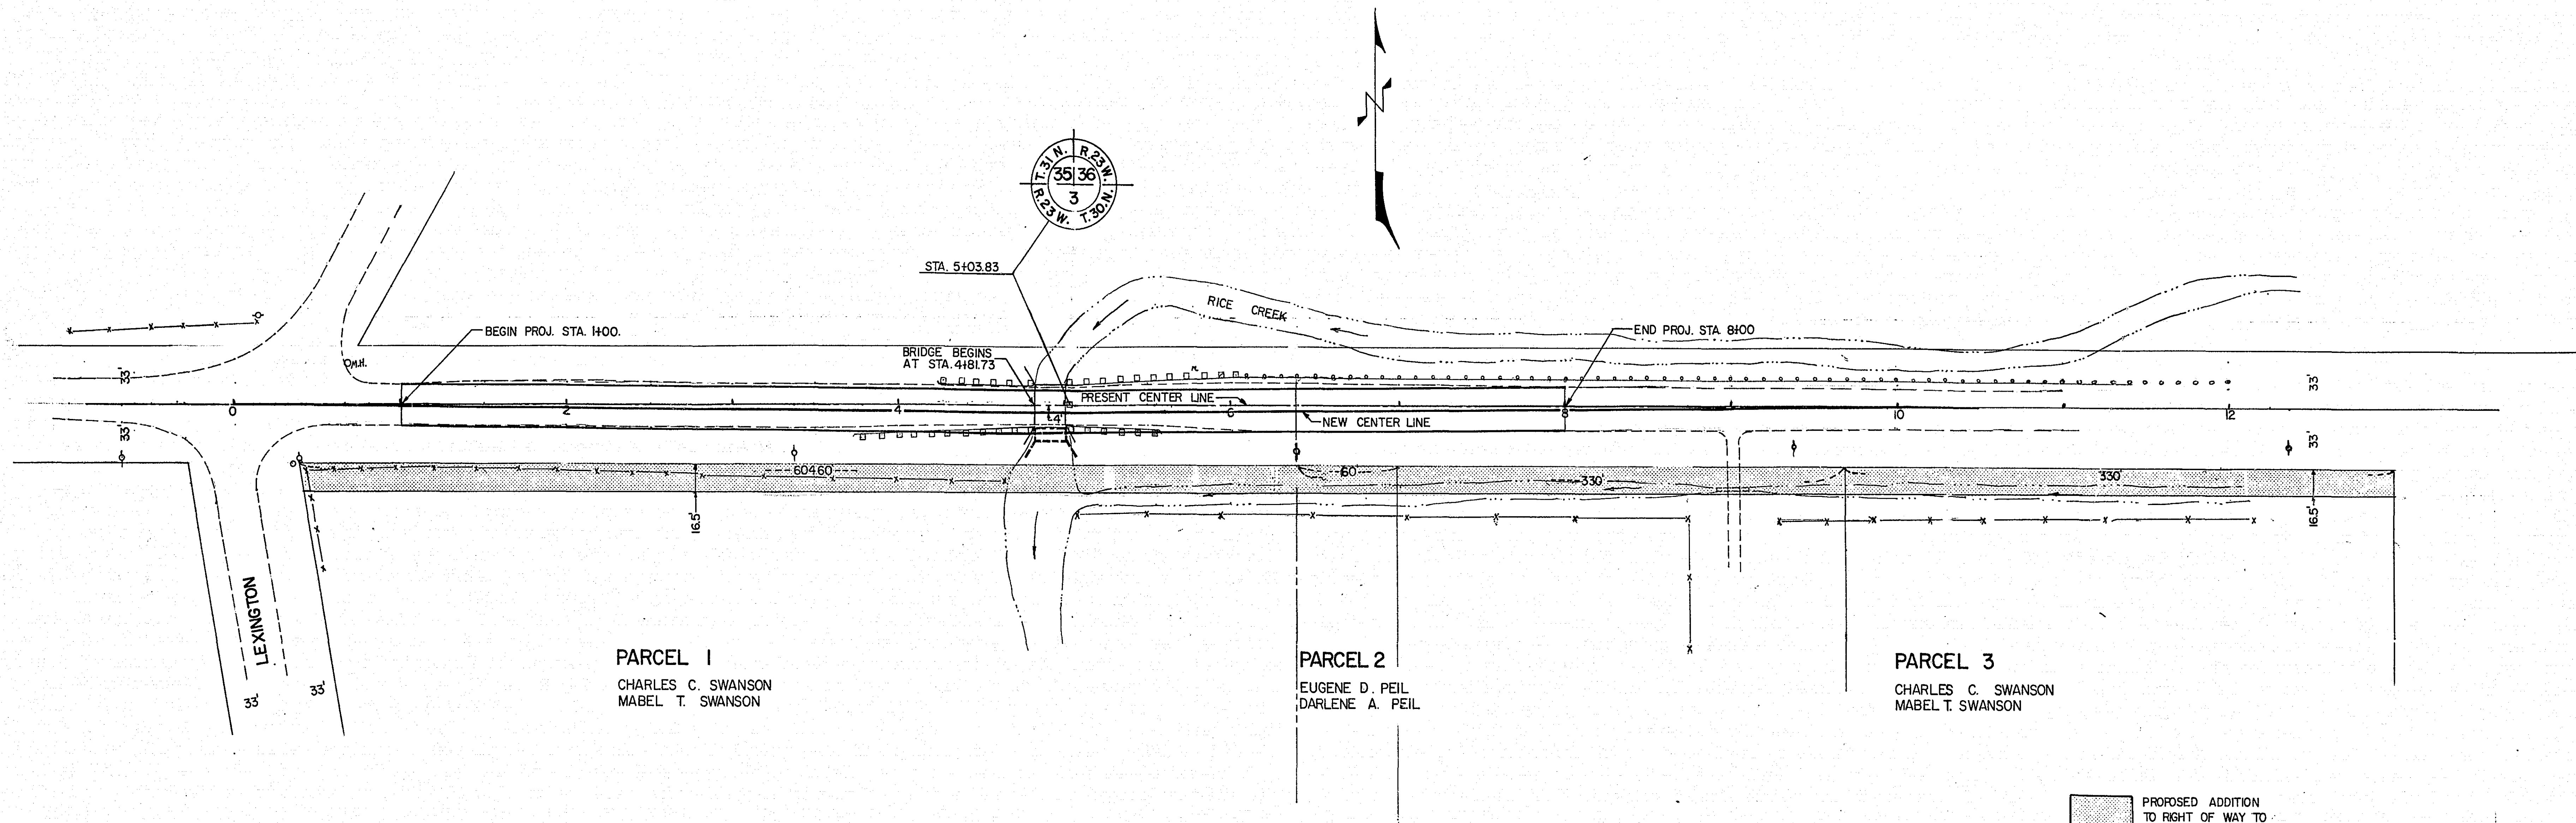


PROPOSED ADDITION
TO RIGHT OF WAY TO
PROVIDE AREA FOR
ROAD SIDE DITCH.

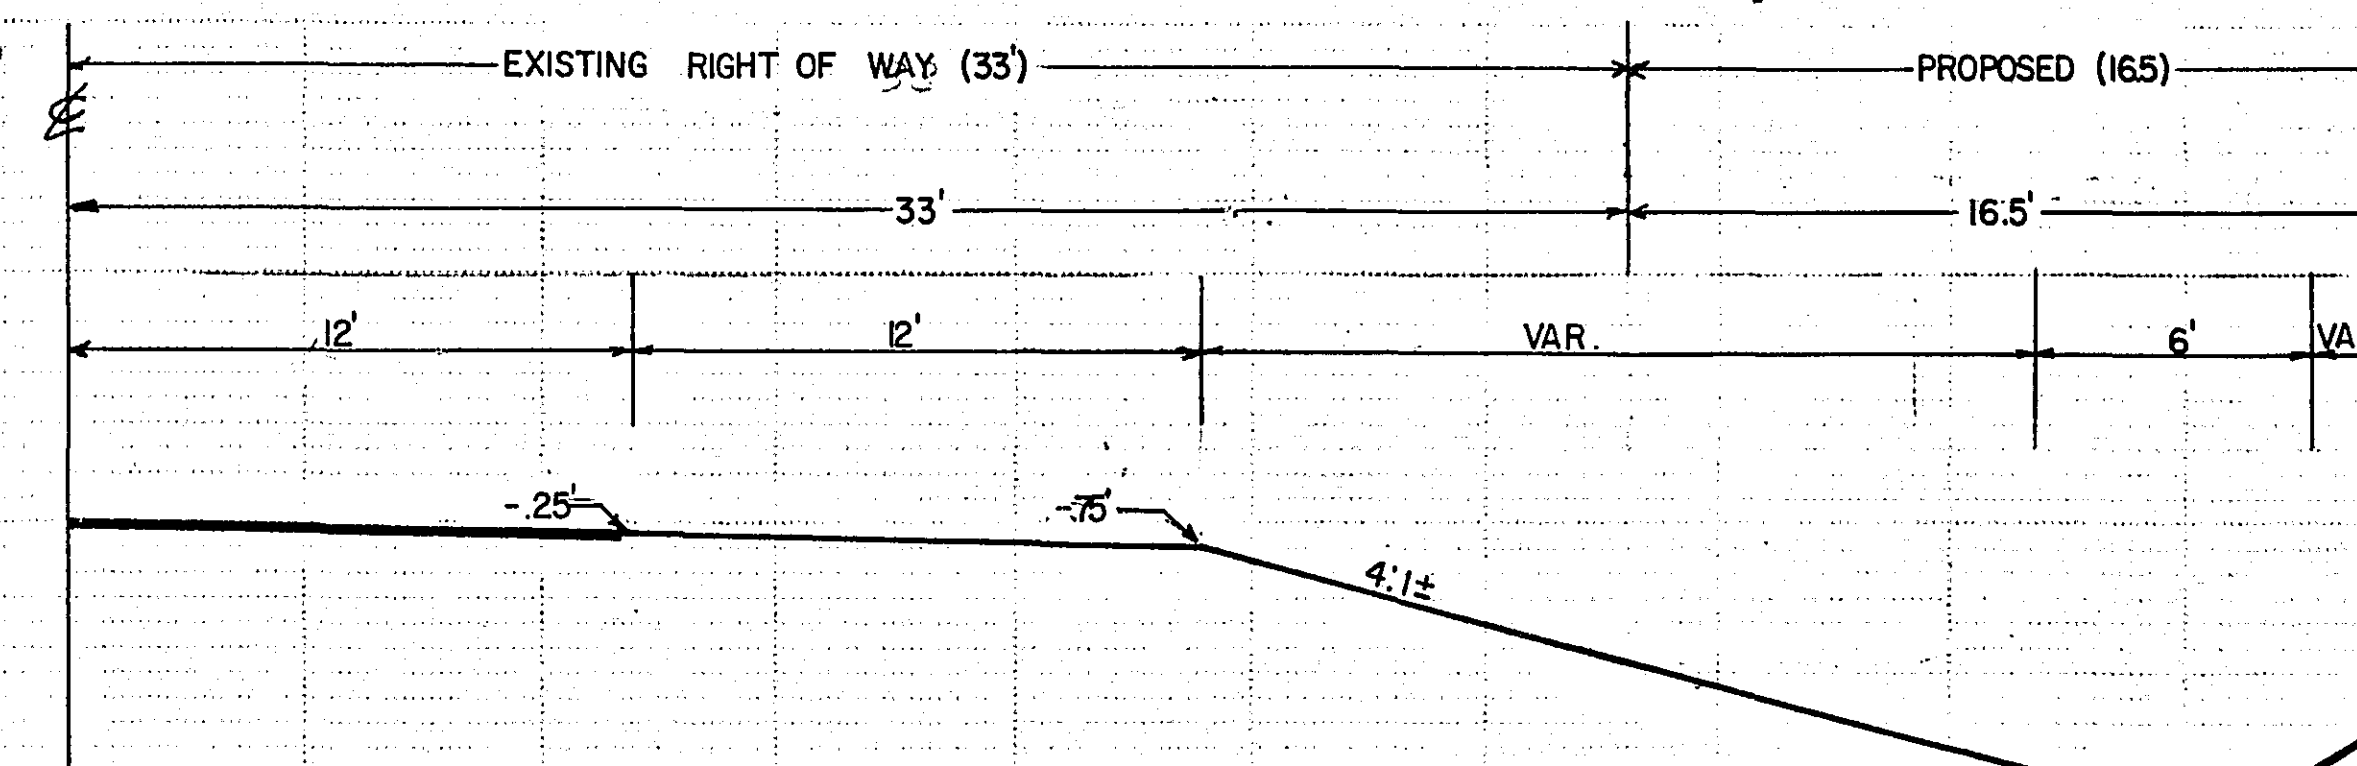

TYPICAL SECTION - EAST BOUND LANE

OFFICE OF
RAMSEY COUNTY ENGINEER
DEANE R. ANKLAN
COUNTY ENGINEER
RIGHT OF WAY MAP
BRIDGE PLAN
COUNTY RD. "J" OVER RICE CREEK
PROJECT NO. 69-1-M

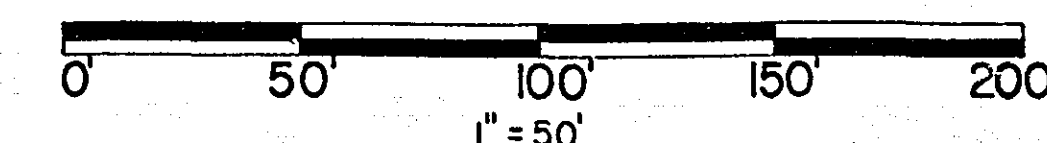

APRIL 1969

MICROFILMED
RAMSEY CO. ENGR.