


GRAMSIE RD. TYPICAL SECTION AT WIDENING

MICROFILMED
RAMSEY CO. ENGR.

16-102

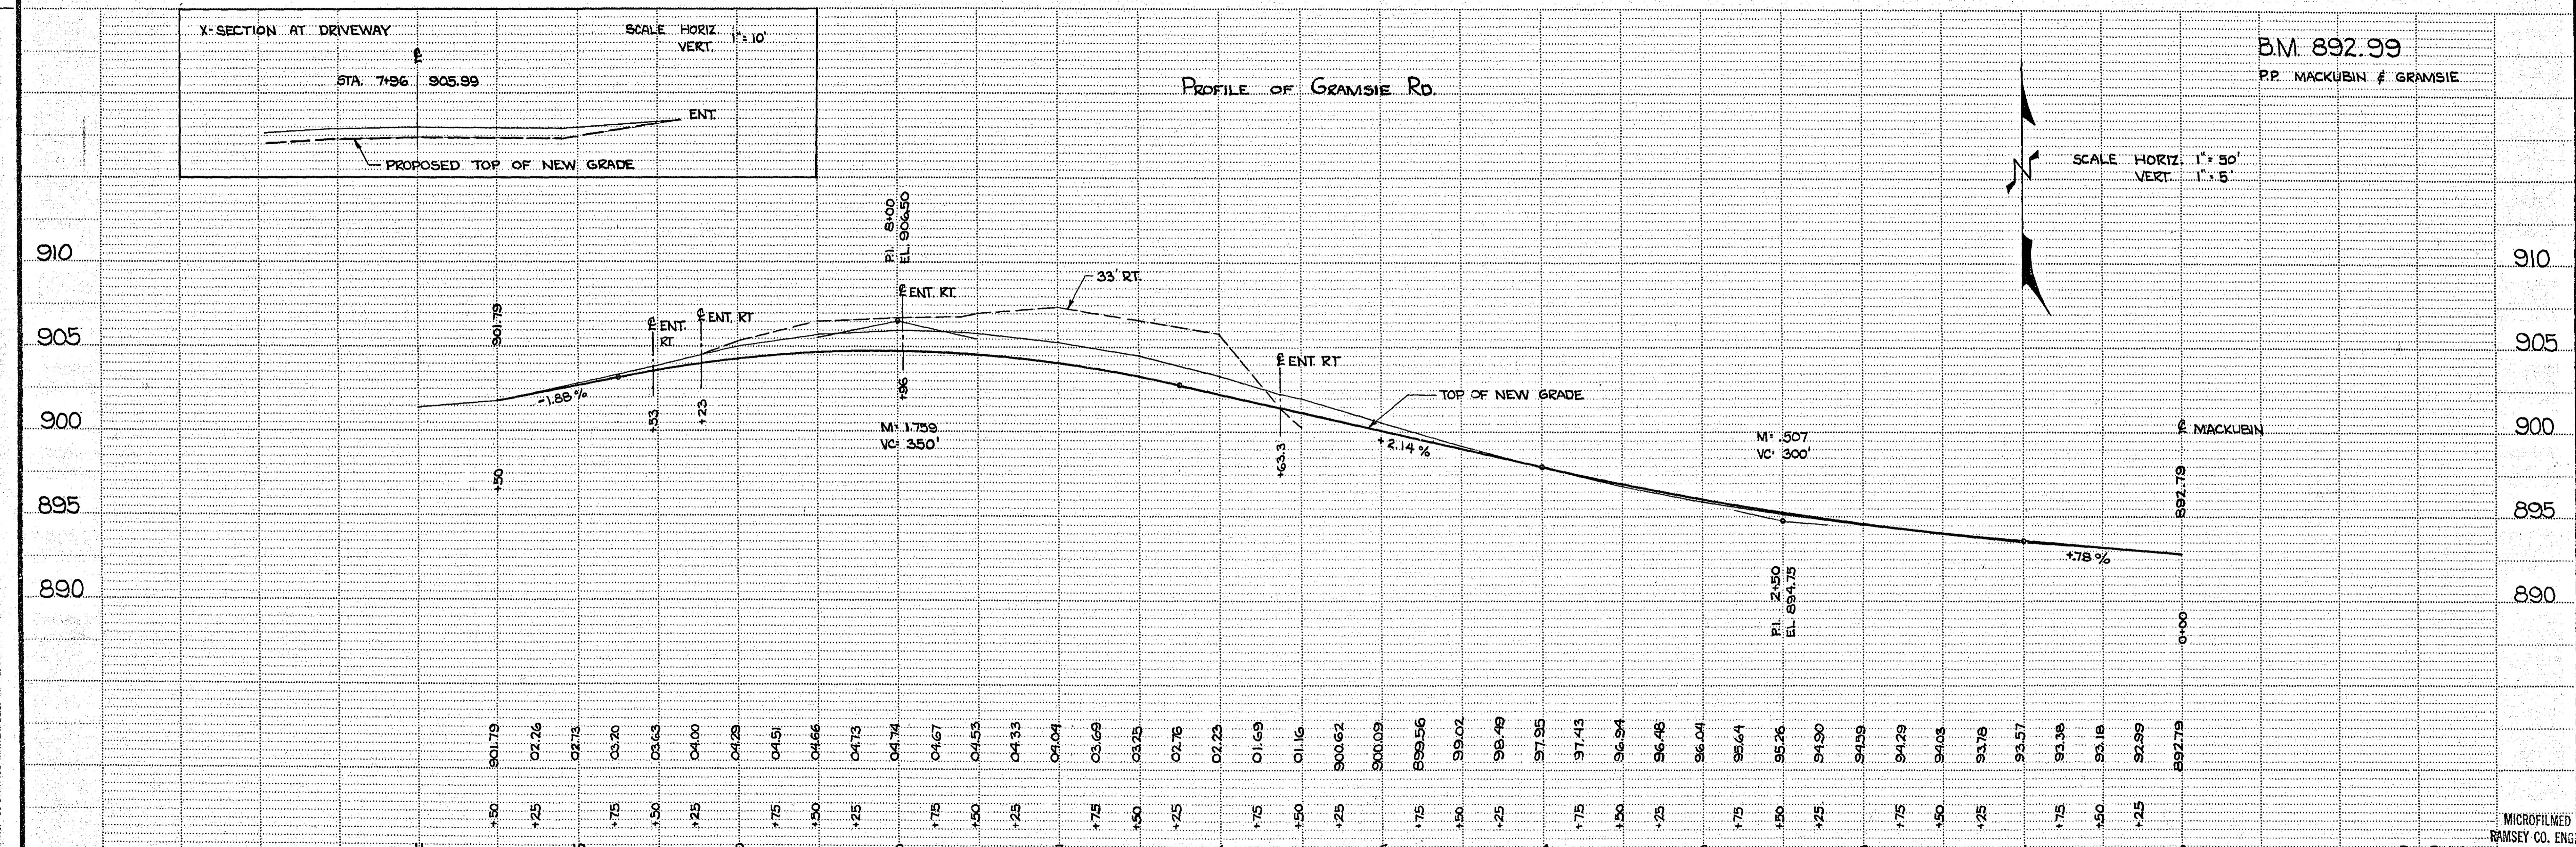

State Proj. No.

Sheet No. of Sheets