
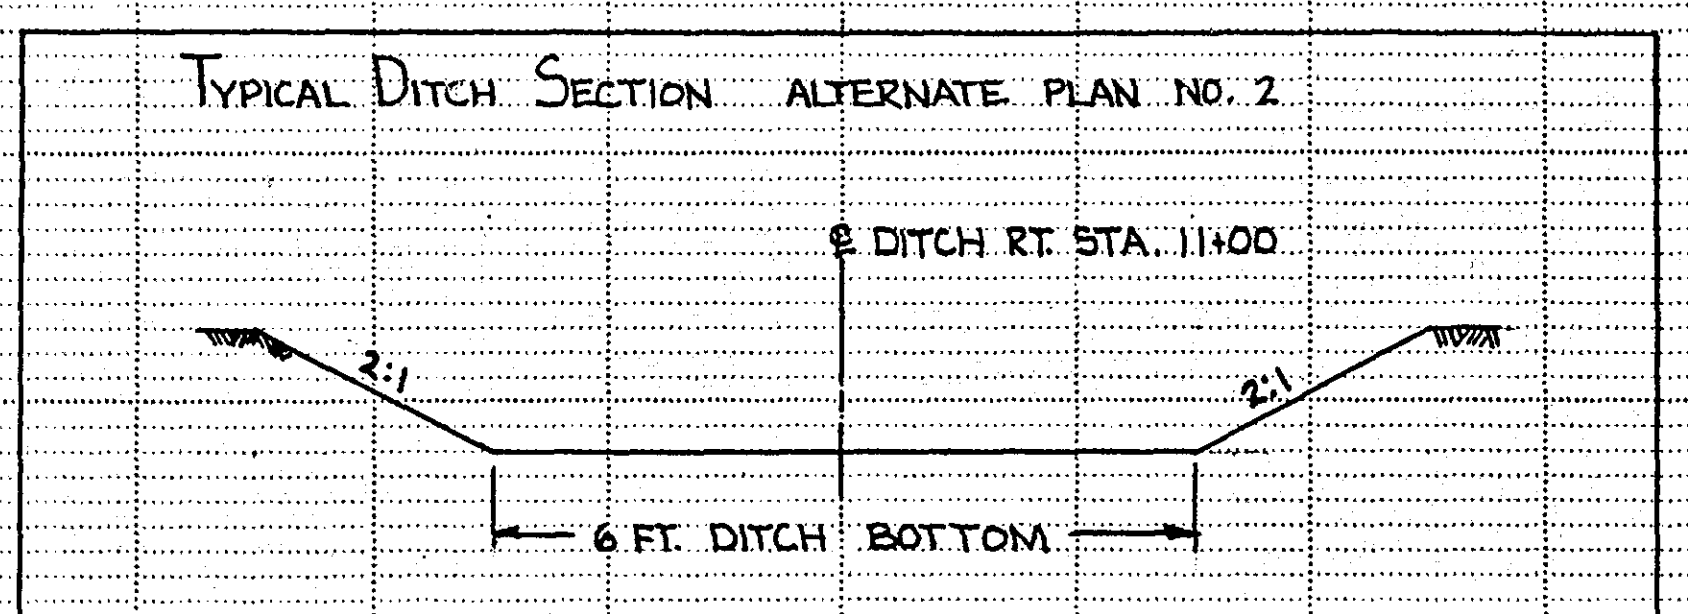
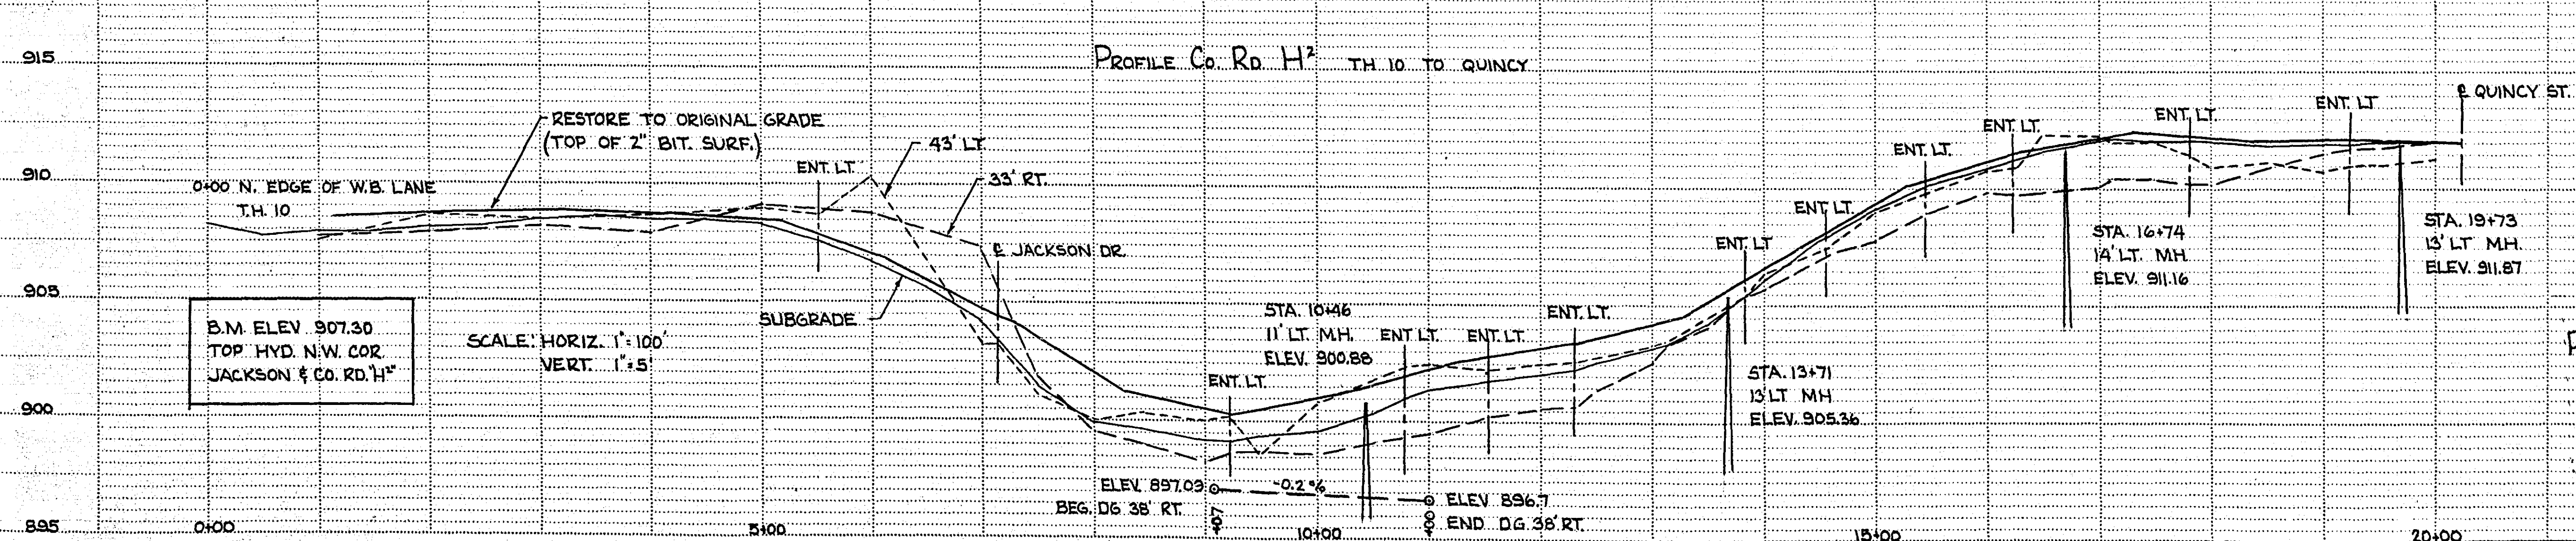
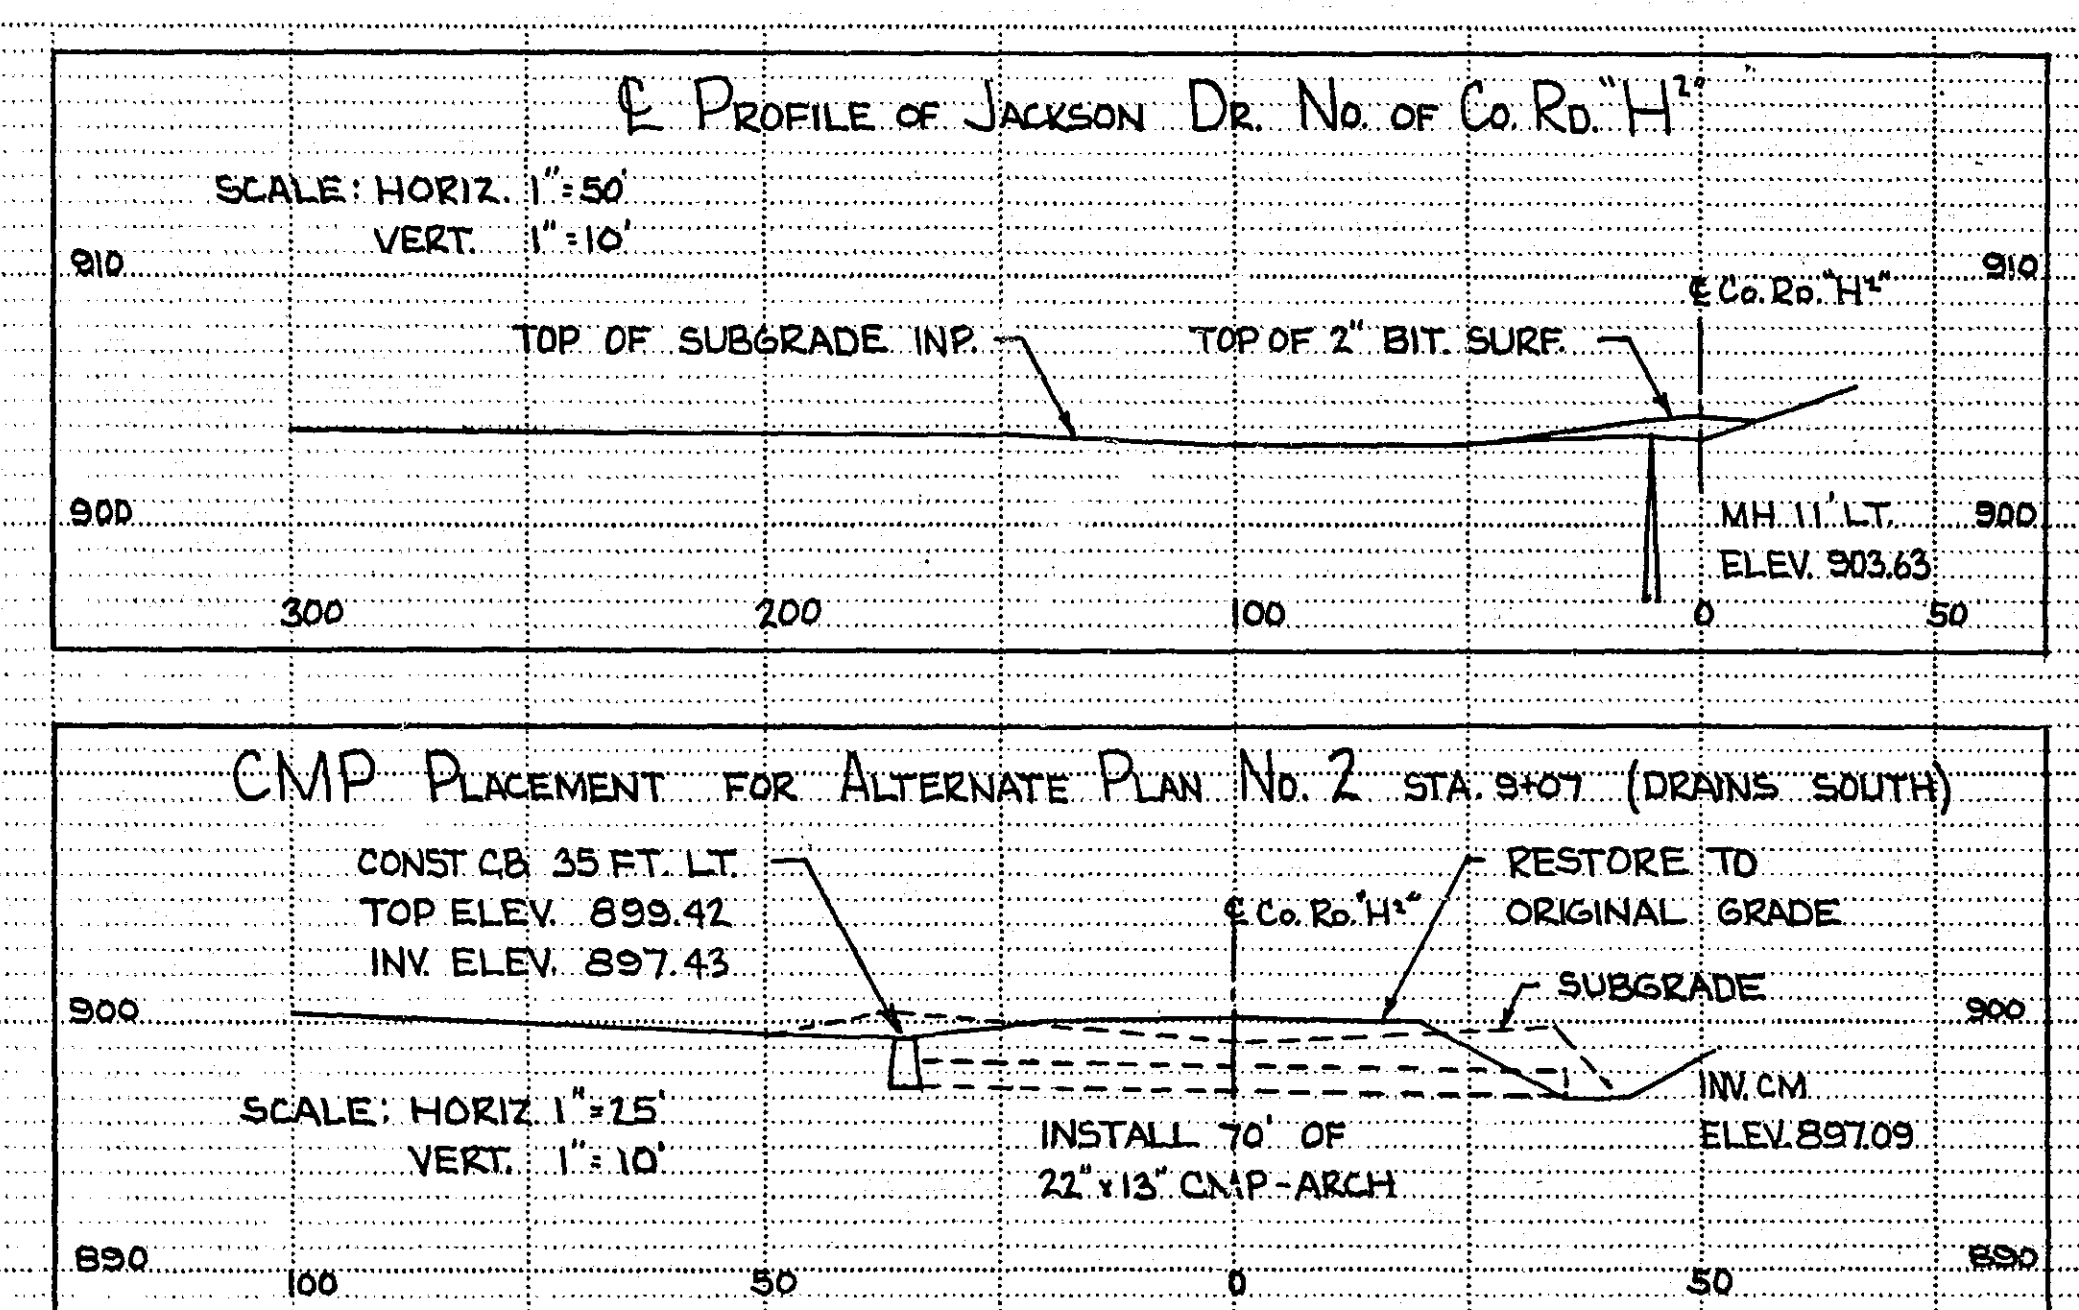
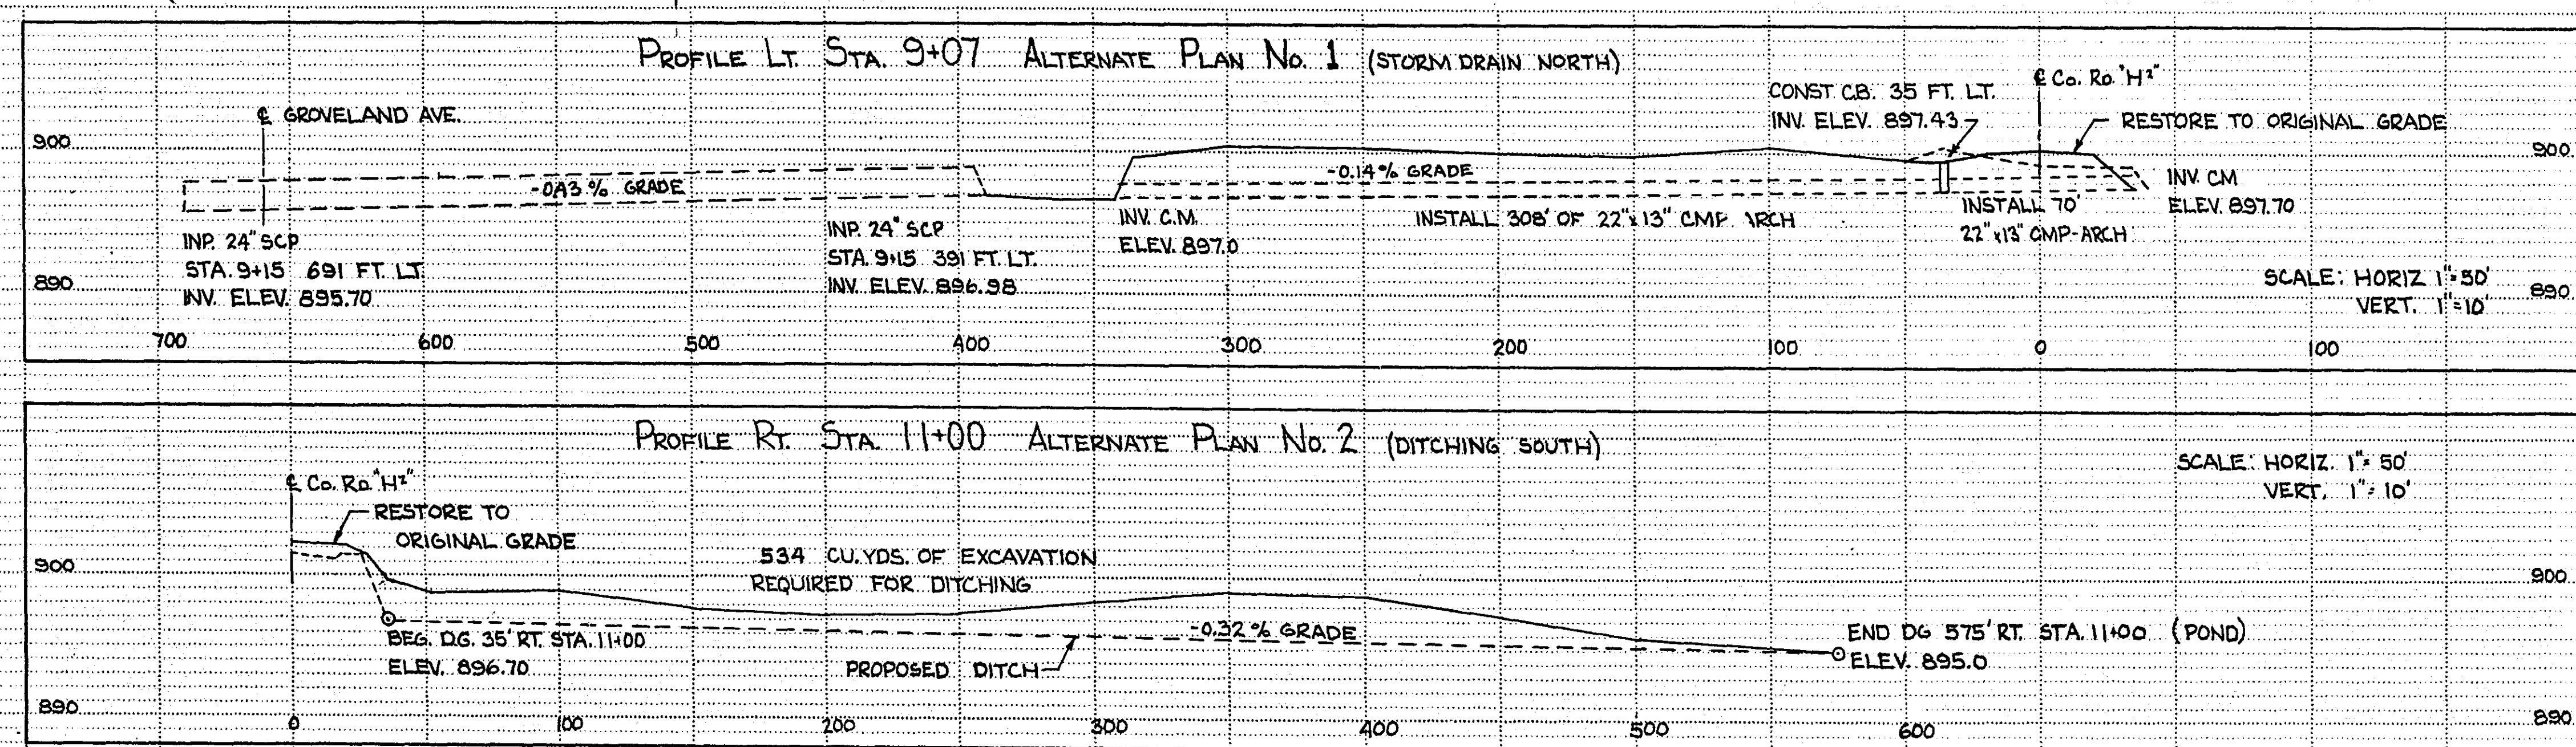


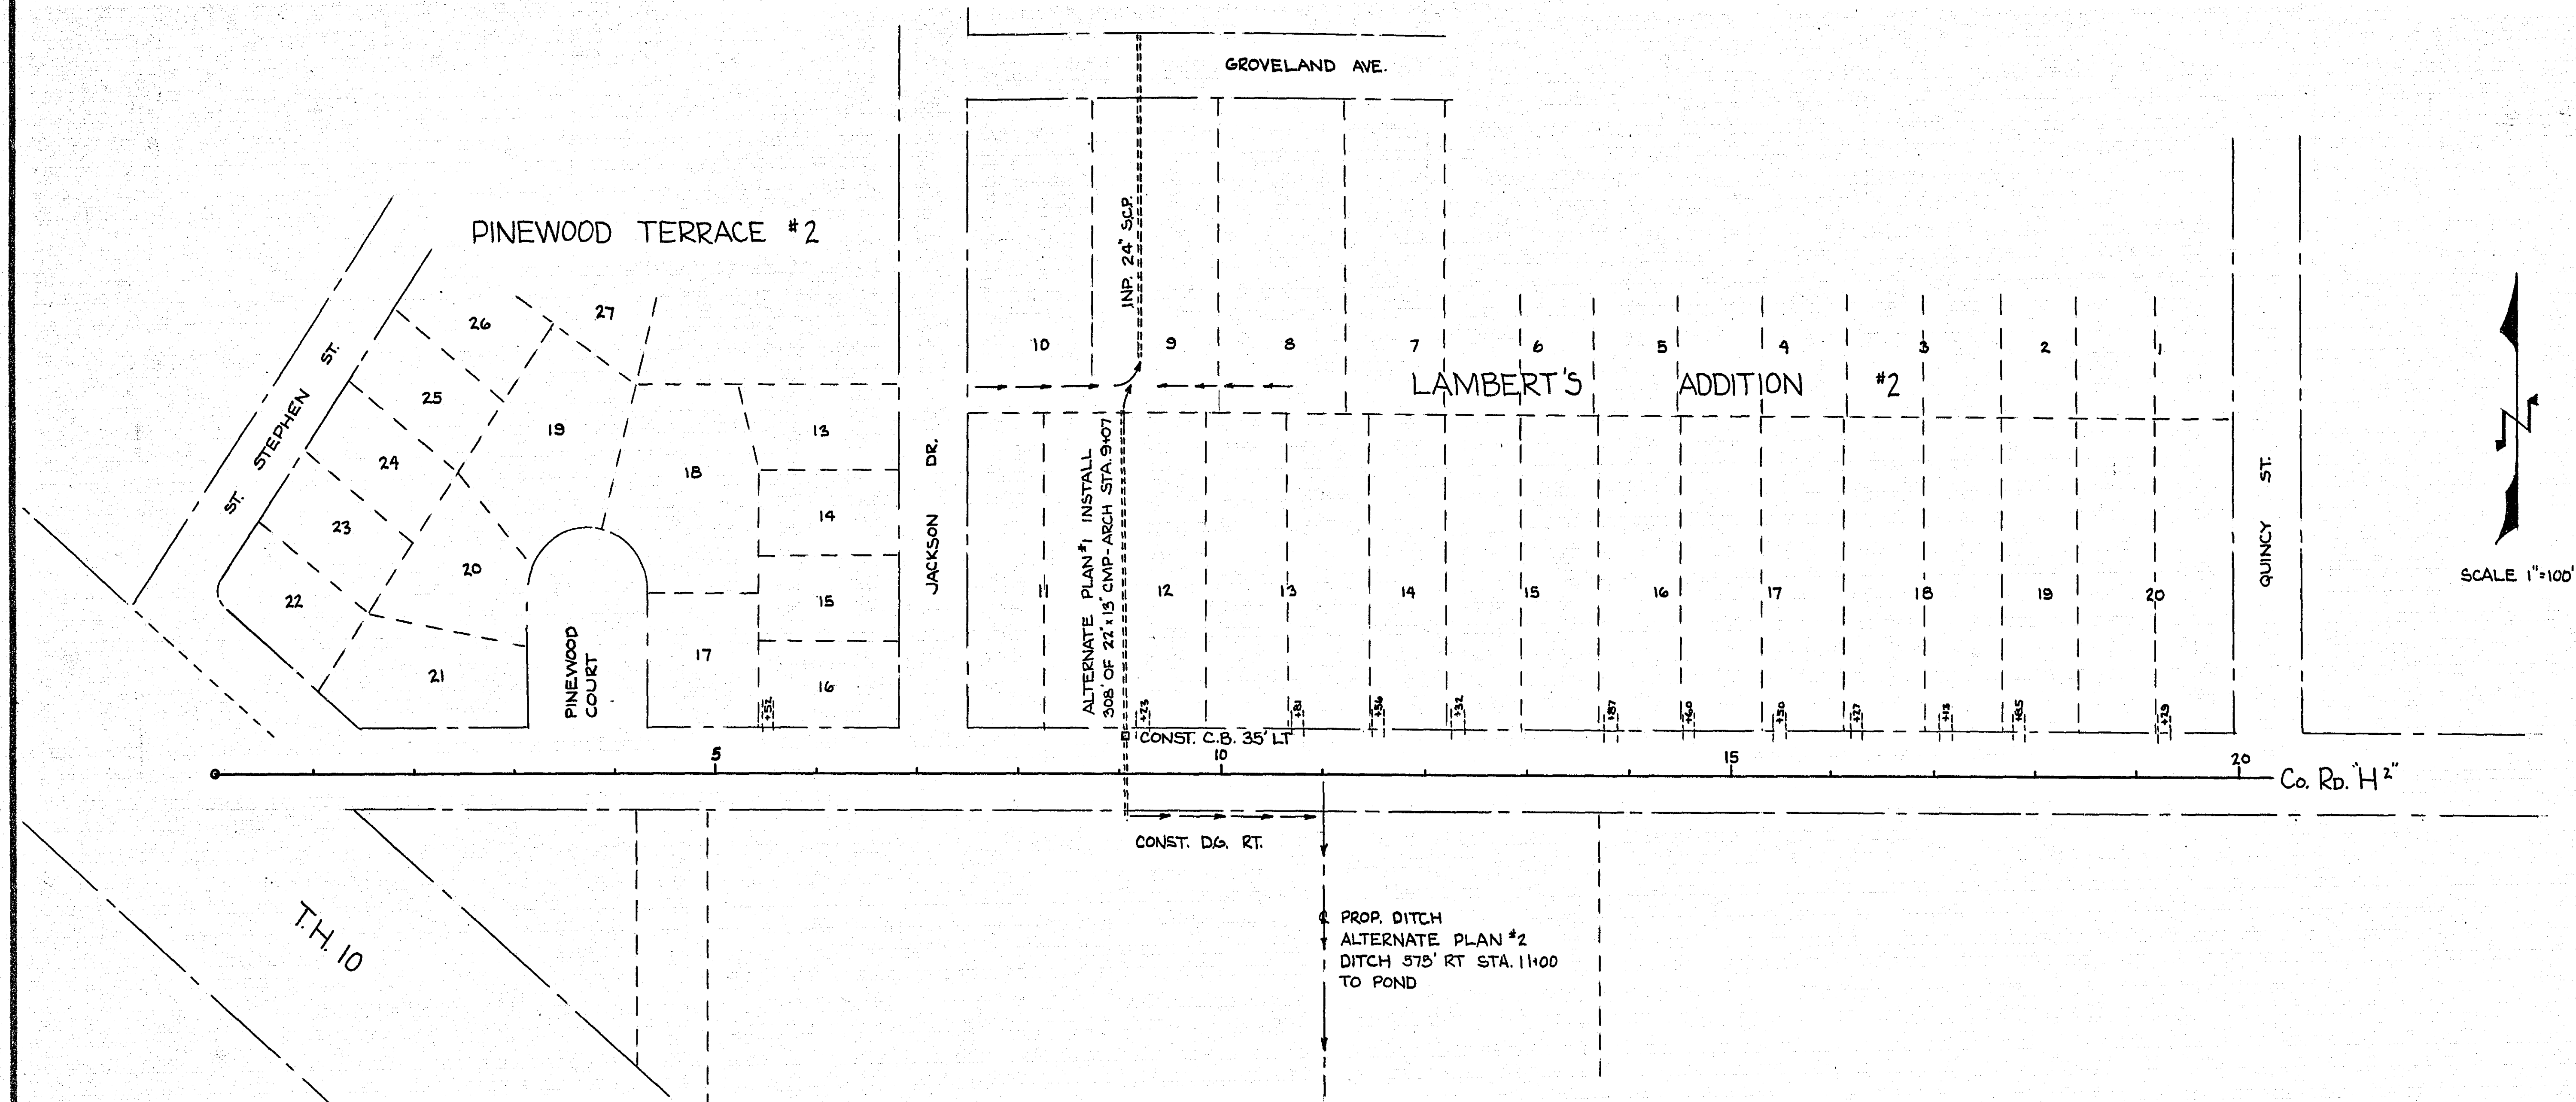

PROPOSED DRAINAGE ALTERNATES #1 & #2
 FOR
 CO. RD. 'H' AT JACKSON DR.
 RAMSEY COUNTY ENGINEER'S DEPT.
 BY: [Signature]
 DRAWN: RWW.
 8-12-65