



GERVAIS
LAKE

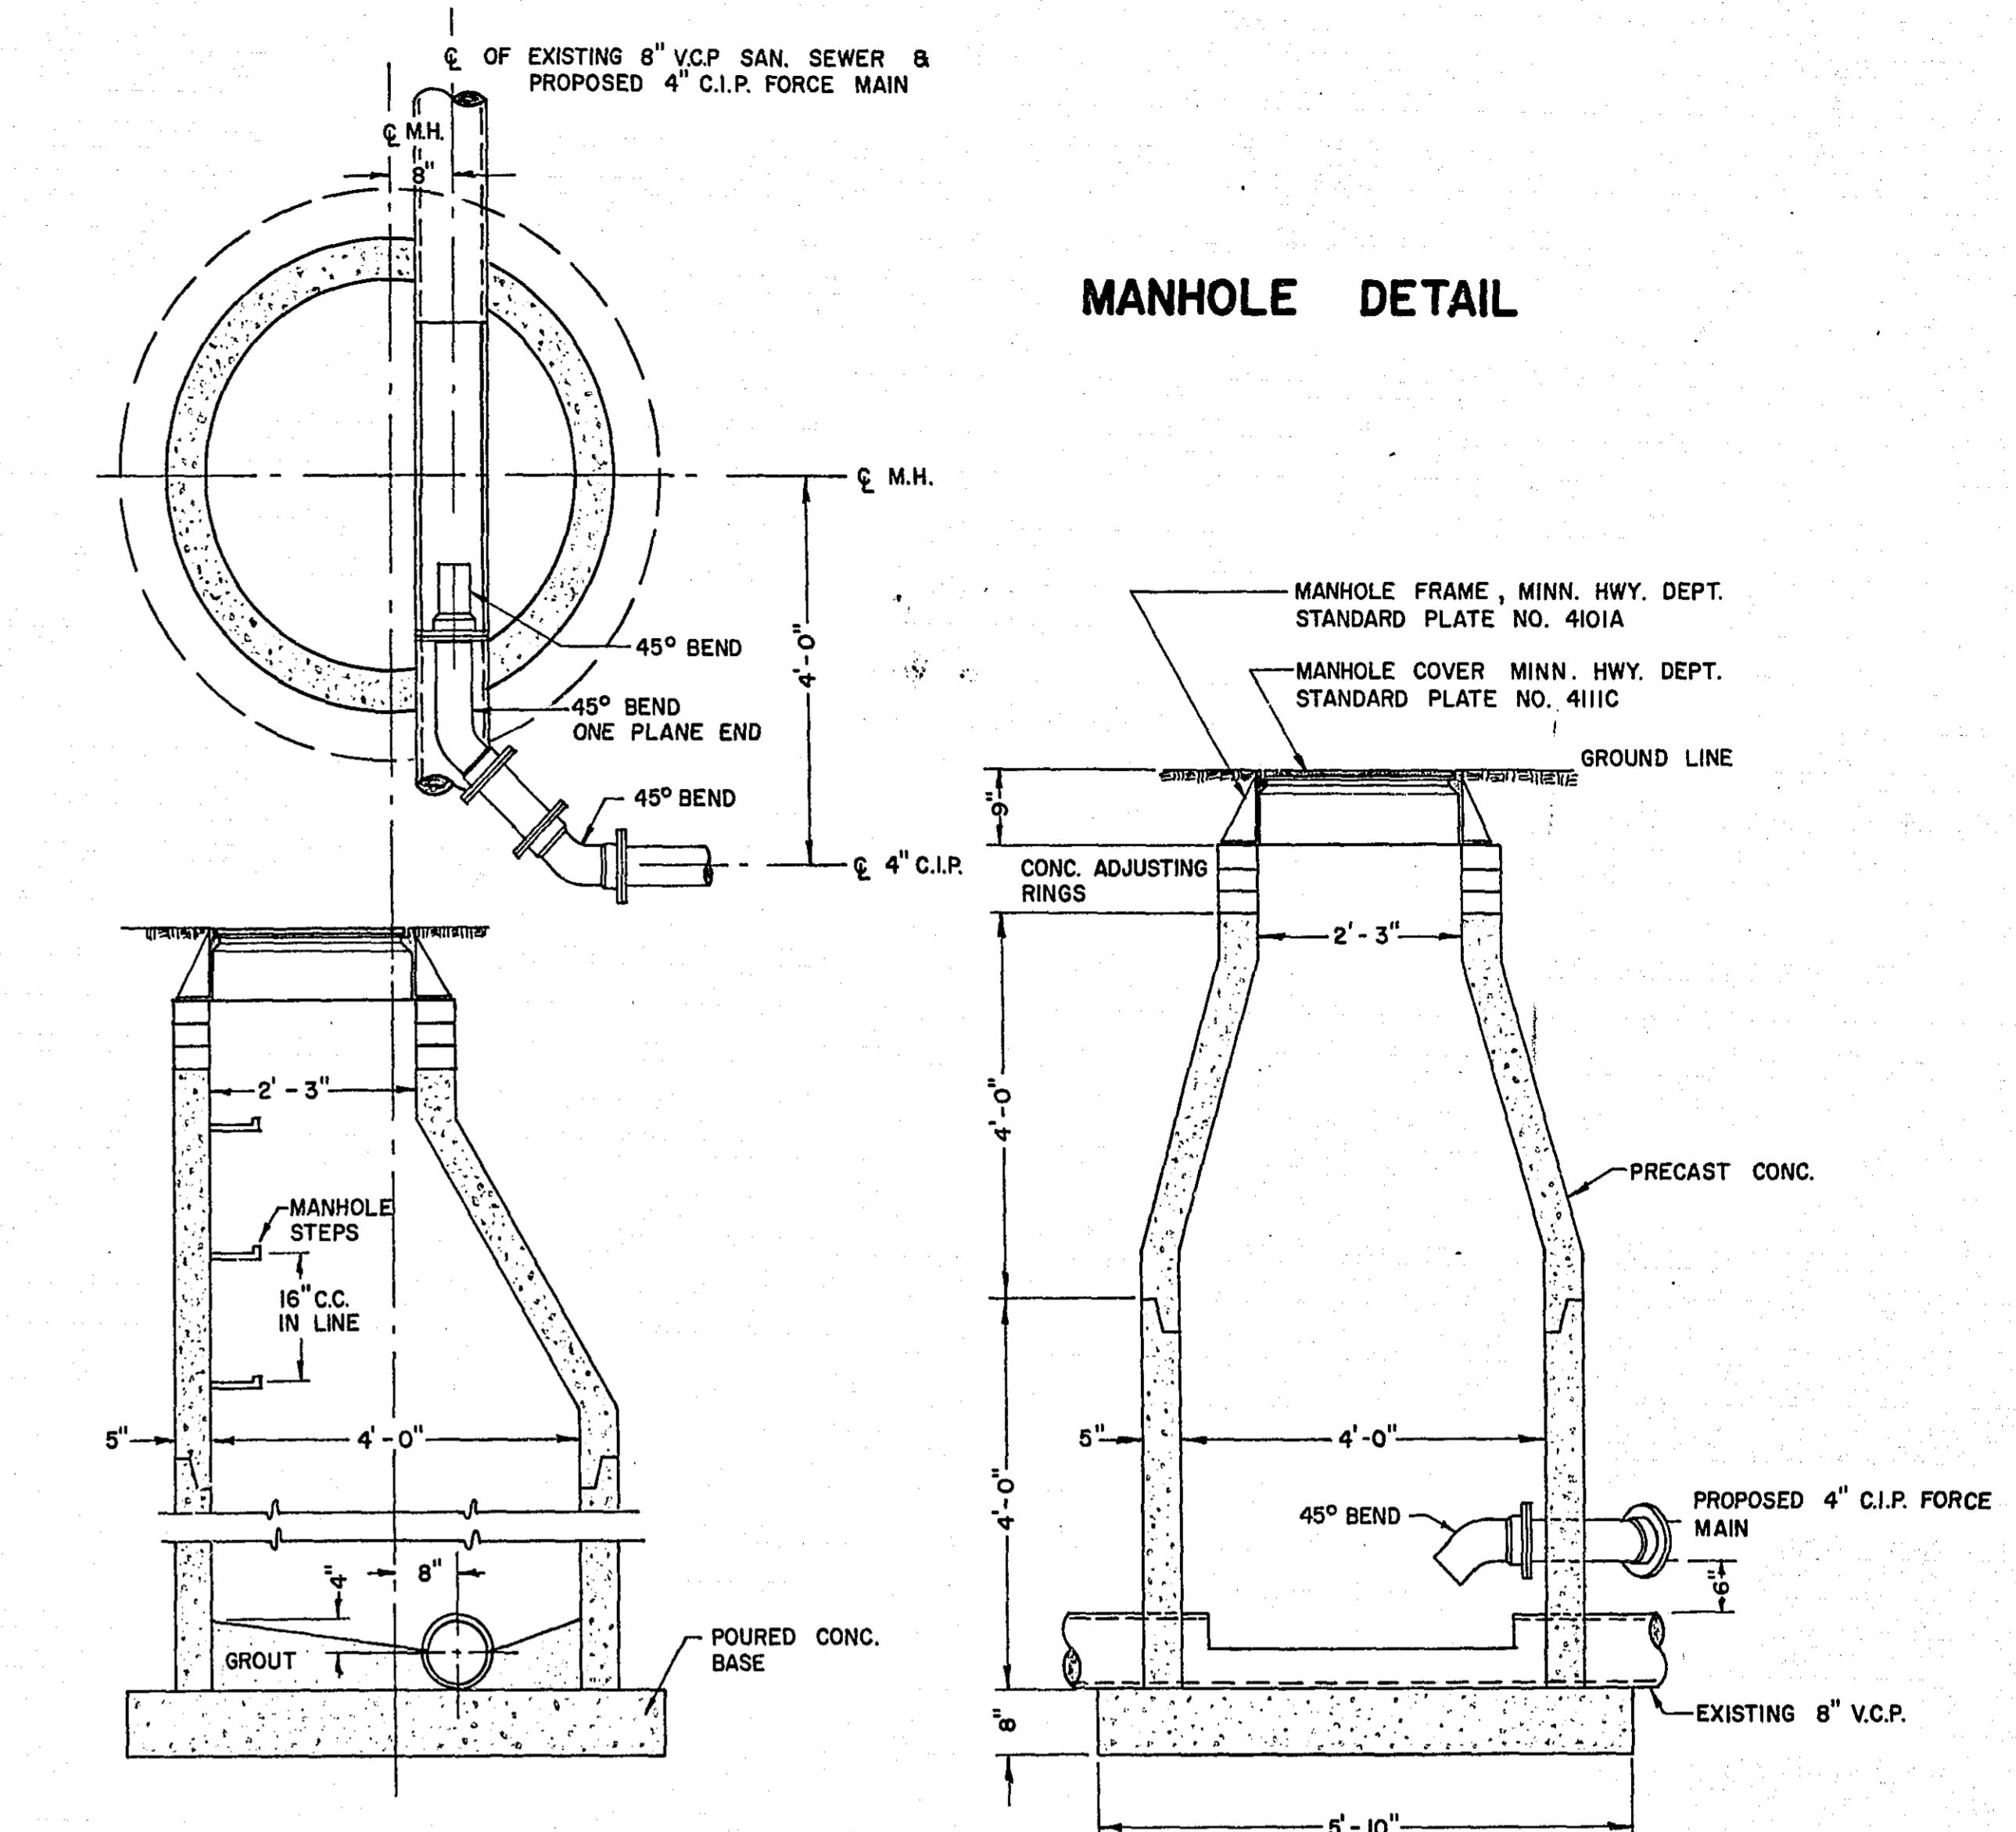

B.M. 889.42
TOP MONT. CENTER SECTION
8, T.29N, R.22W

B.M. 866.08
SPIKE IN LIGHT POLE

SCALE: HORIZ. 1" = 50'
VERT. 1" = 5'

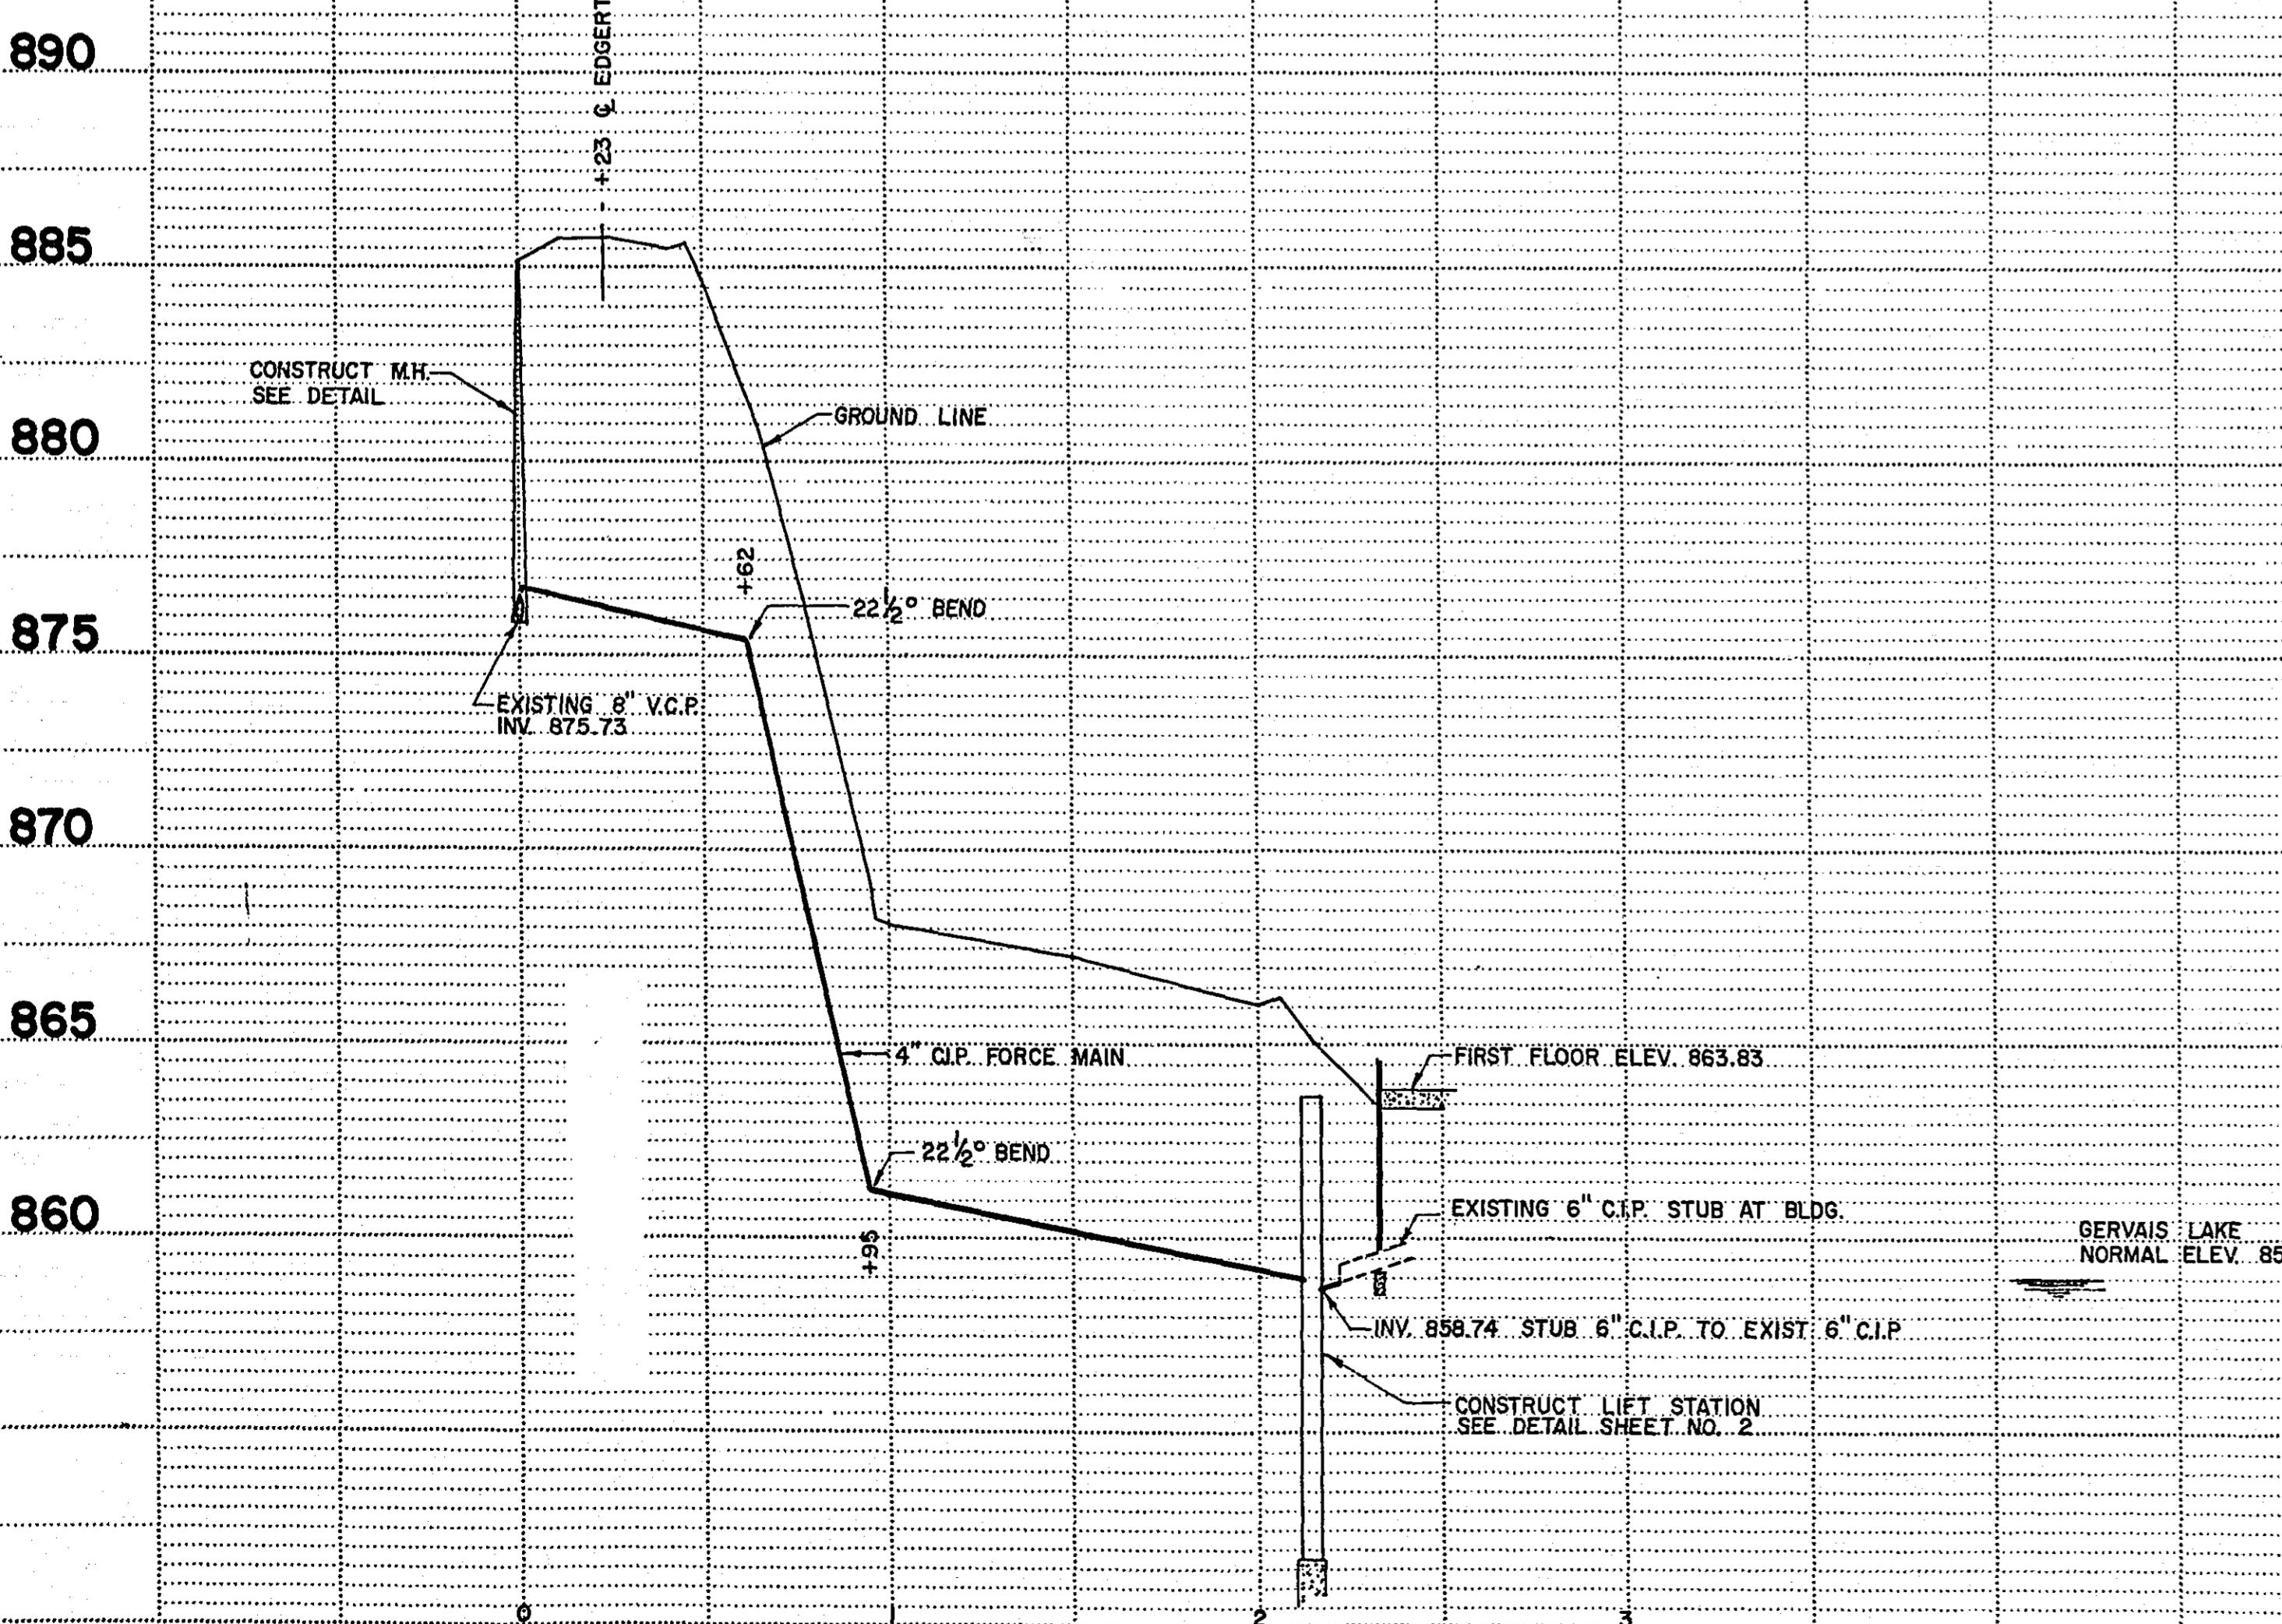

I HEREBY CERTIFY THAT THIS PLAN WAS PREPARED BY ME OR UNDER MY DIRECT SUPERVISION AND THAT I AM A DULY REGISTERED PROF. ENGR UNDER LAWS OF THE STATE OF MINNESOTA

Kenneth E. Welton

DATE: FEB. 16, 1968

REG. NO. 7177

RAMSEY COUNTY ENGINEERS DEPT.

DEANE R. ANKLAN
COUNTY ENGINEER

GERVAIS PARK LIFT STATION &
FORCE MAIN

DRAWN *R. Welton*

MICROFILMED
RAMSEY CO. ENGR.

COUNTY PROJ. NO. 68-II-R

Sheet No. 1 of 2 Sheets

