

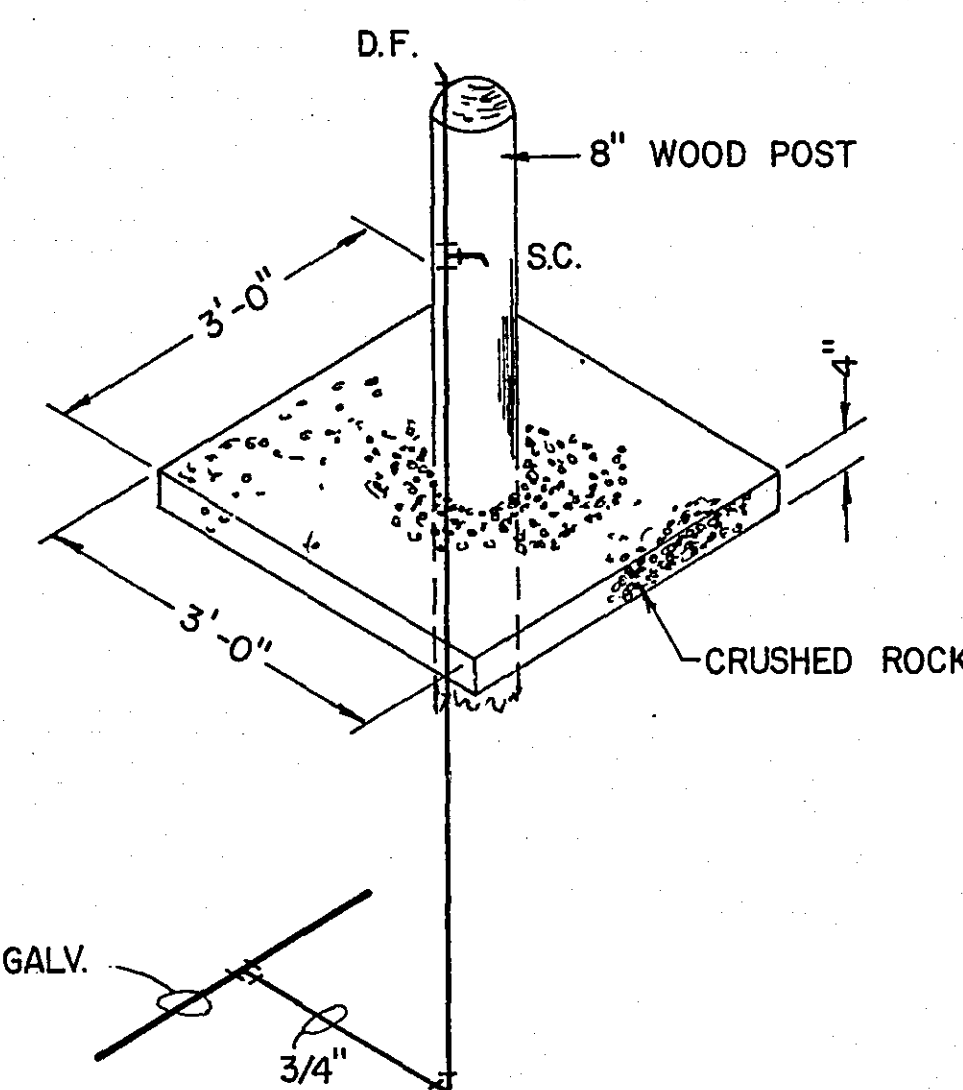
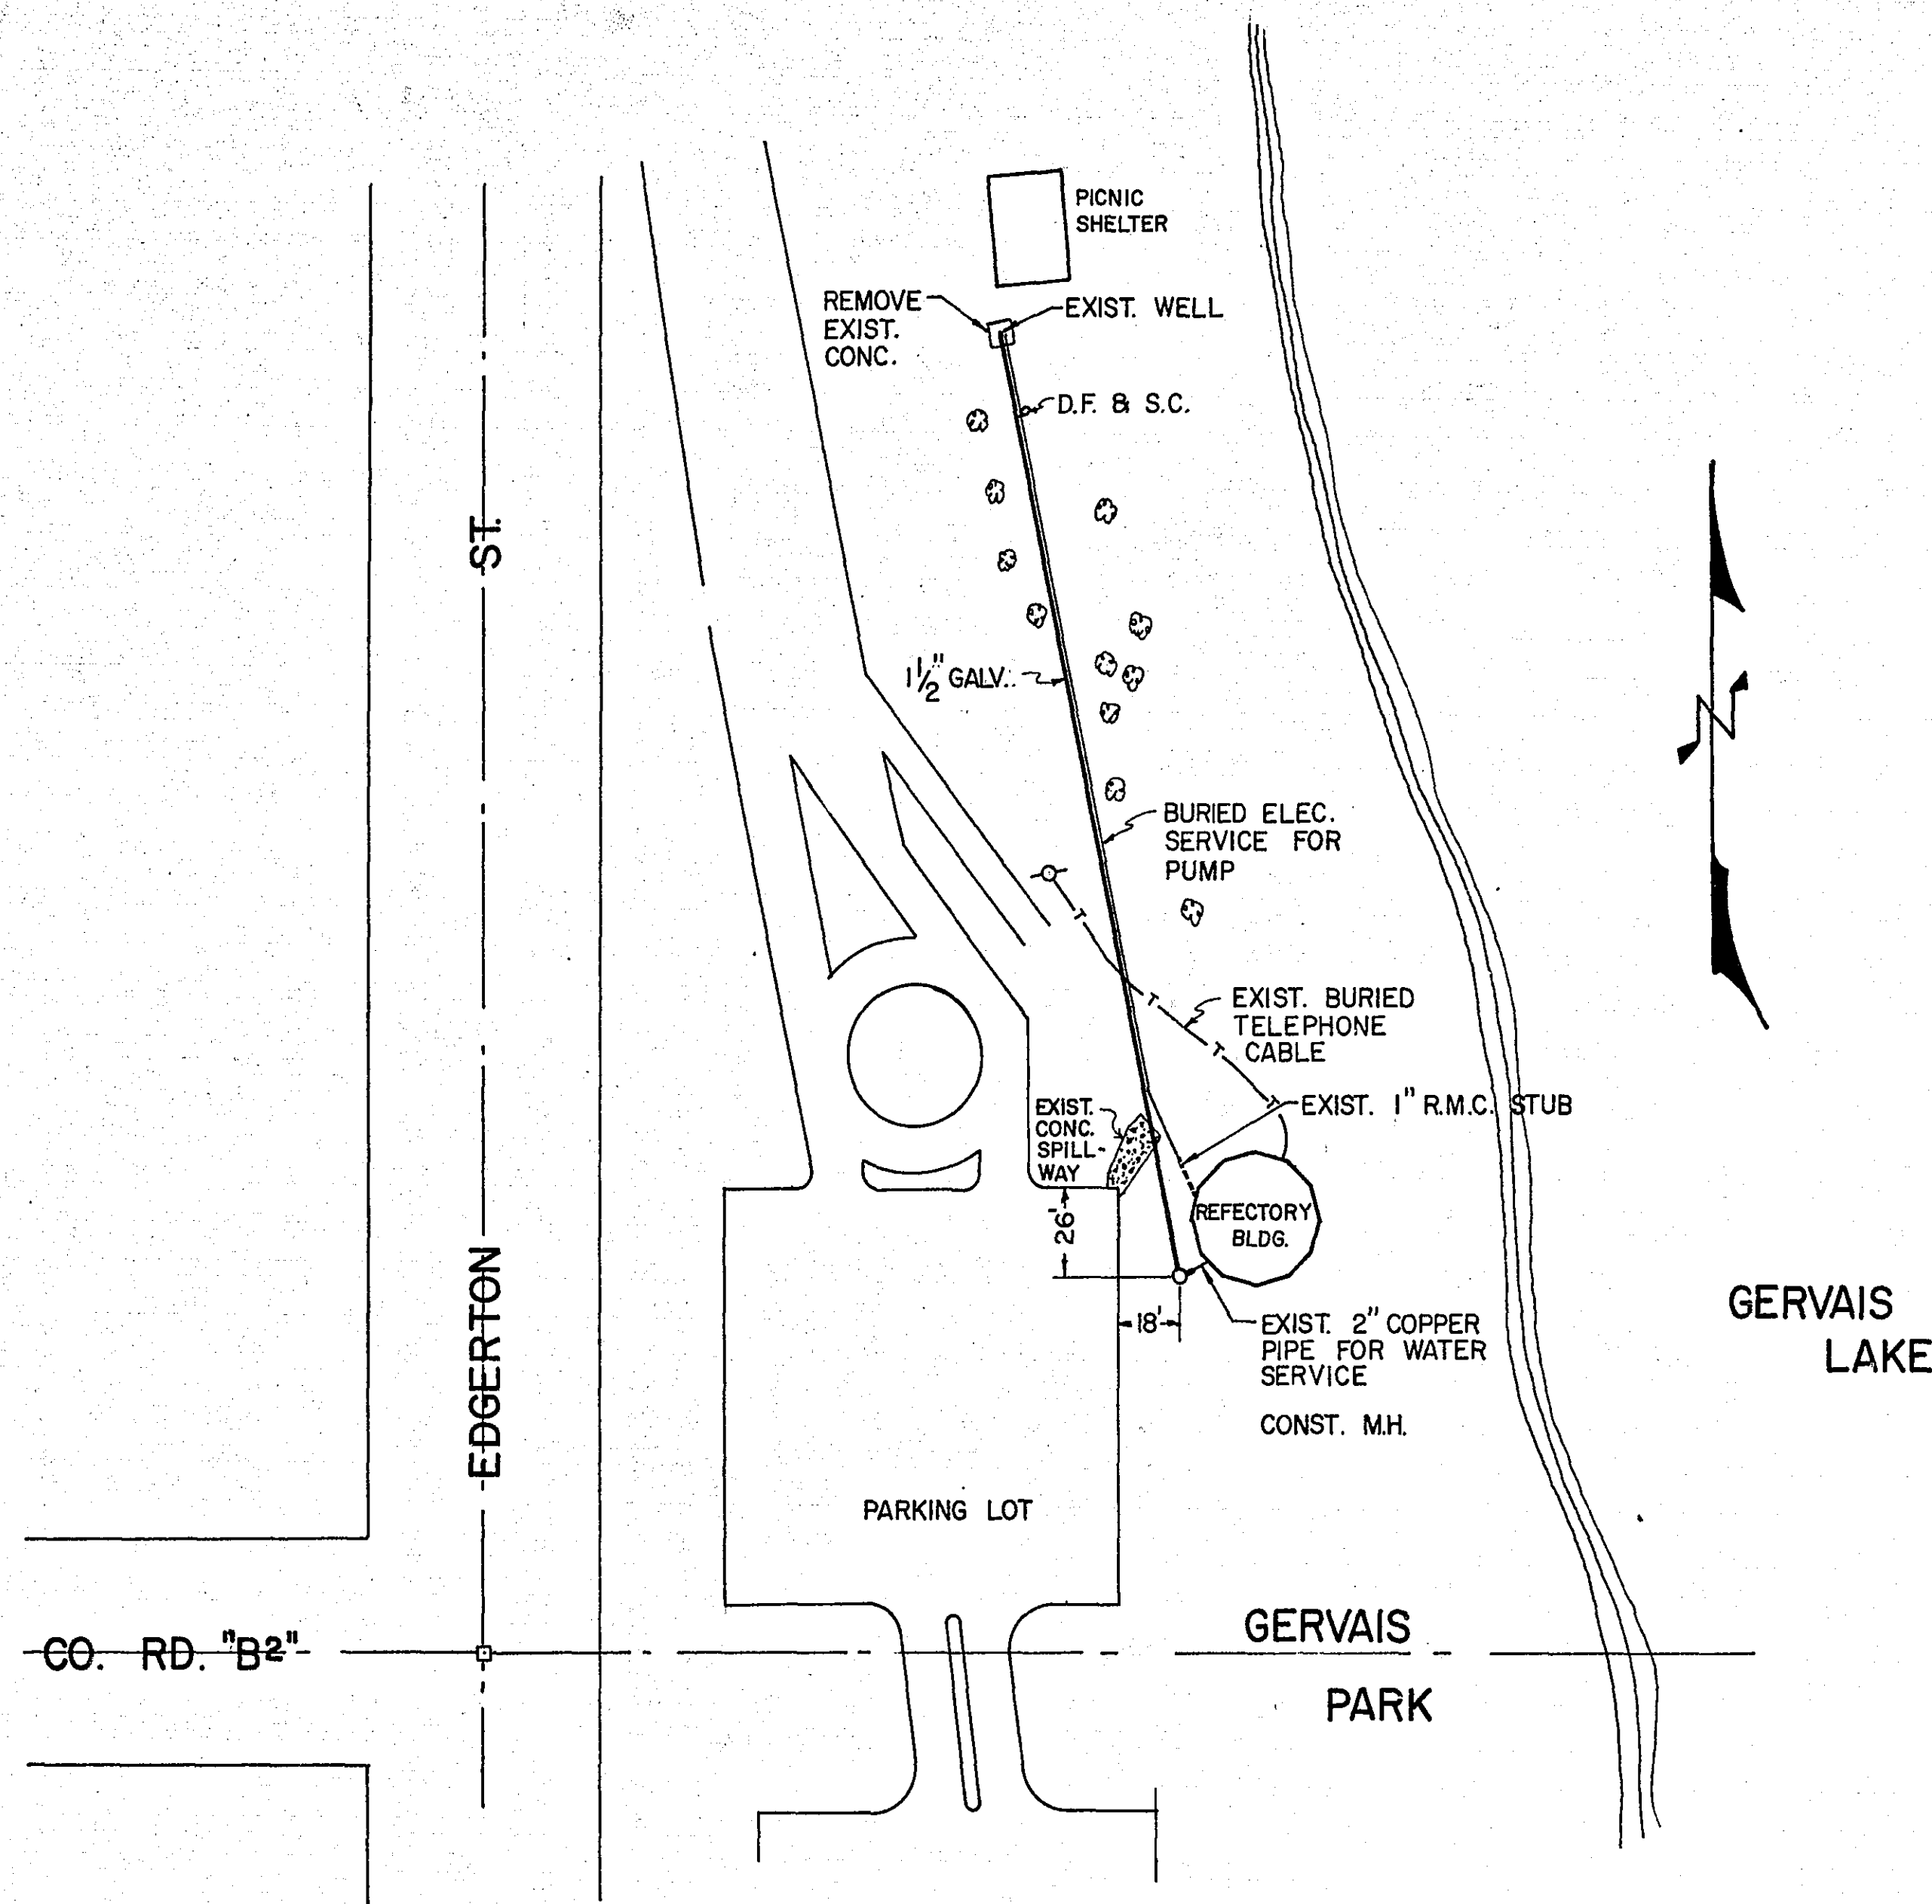


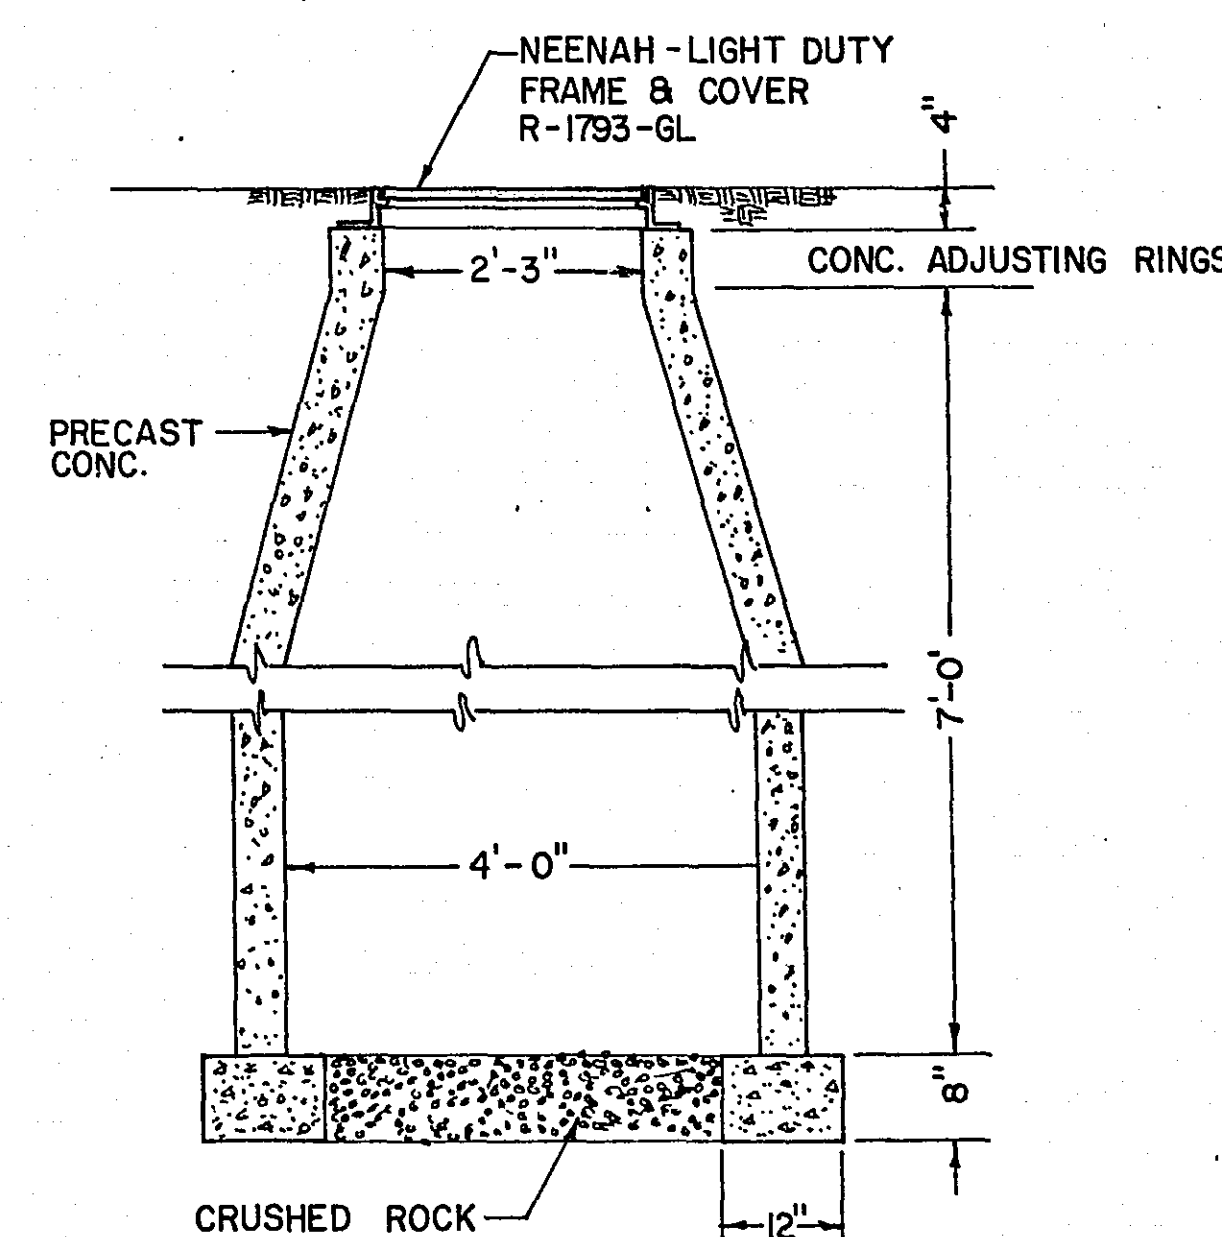


NOTE: 3/4" PIPE SHALL BE FASTENED SECURELY TO WOOD POST.

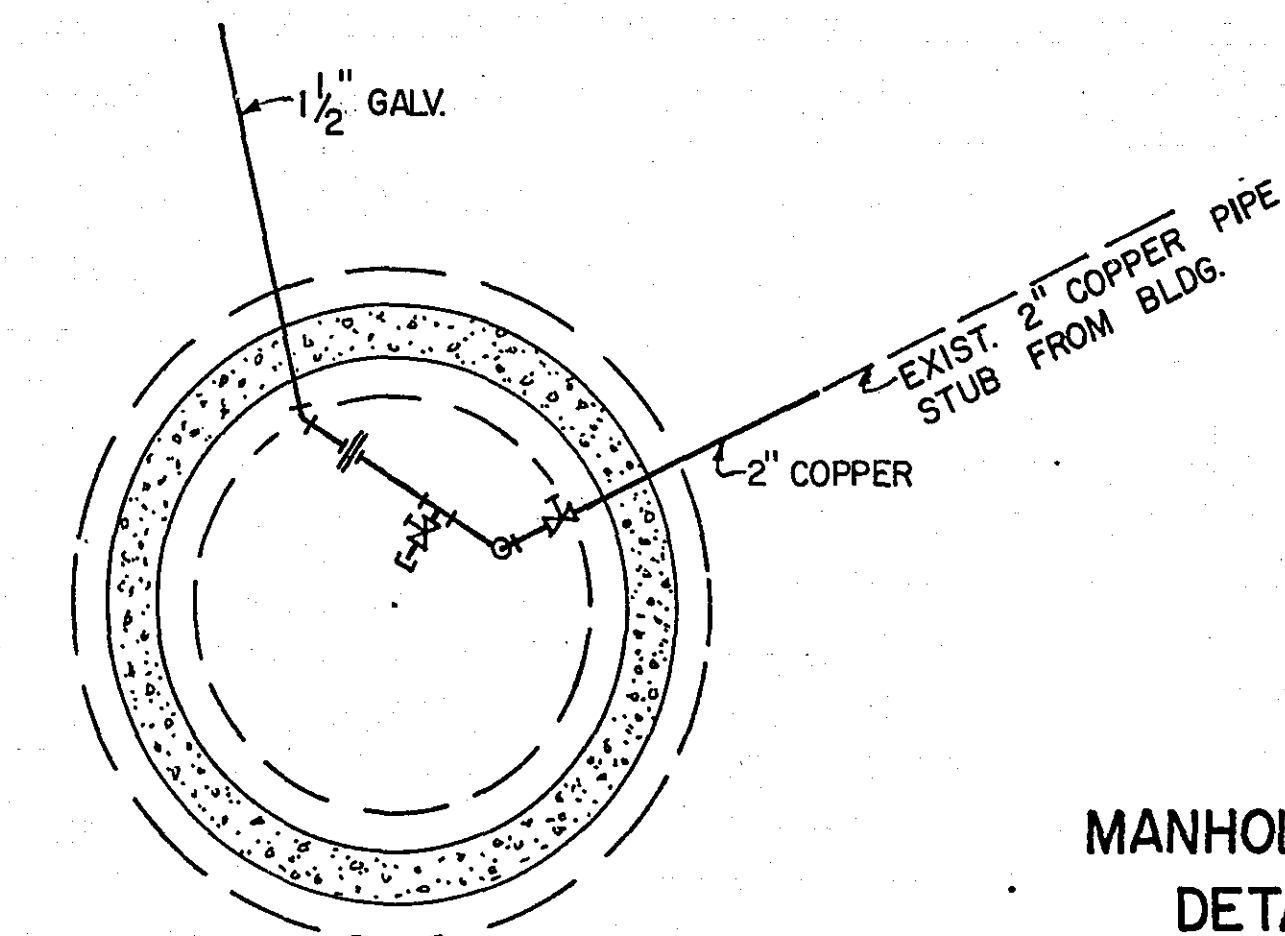

B.M. 866.08

SPIKE IN P.P.

SCALE: VERT. 1" = 5'
HORIZ. 1" = 50'

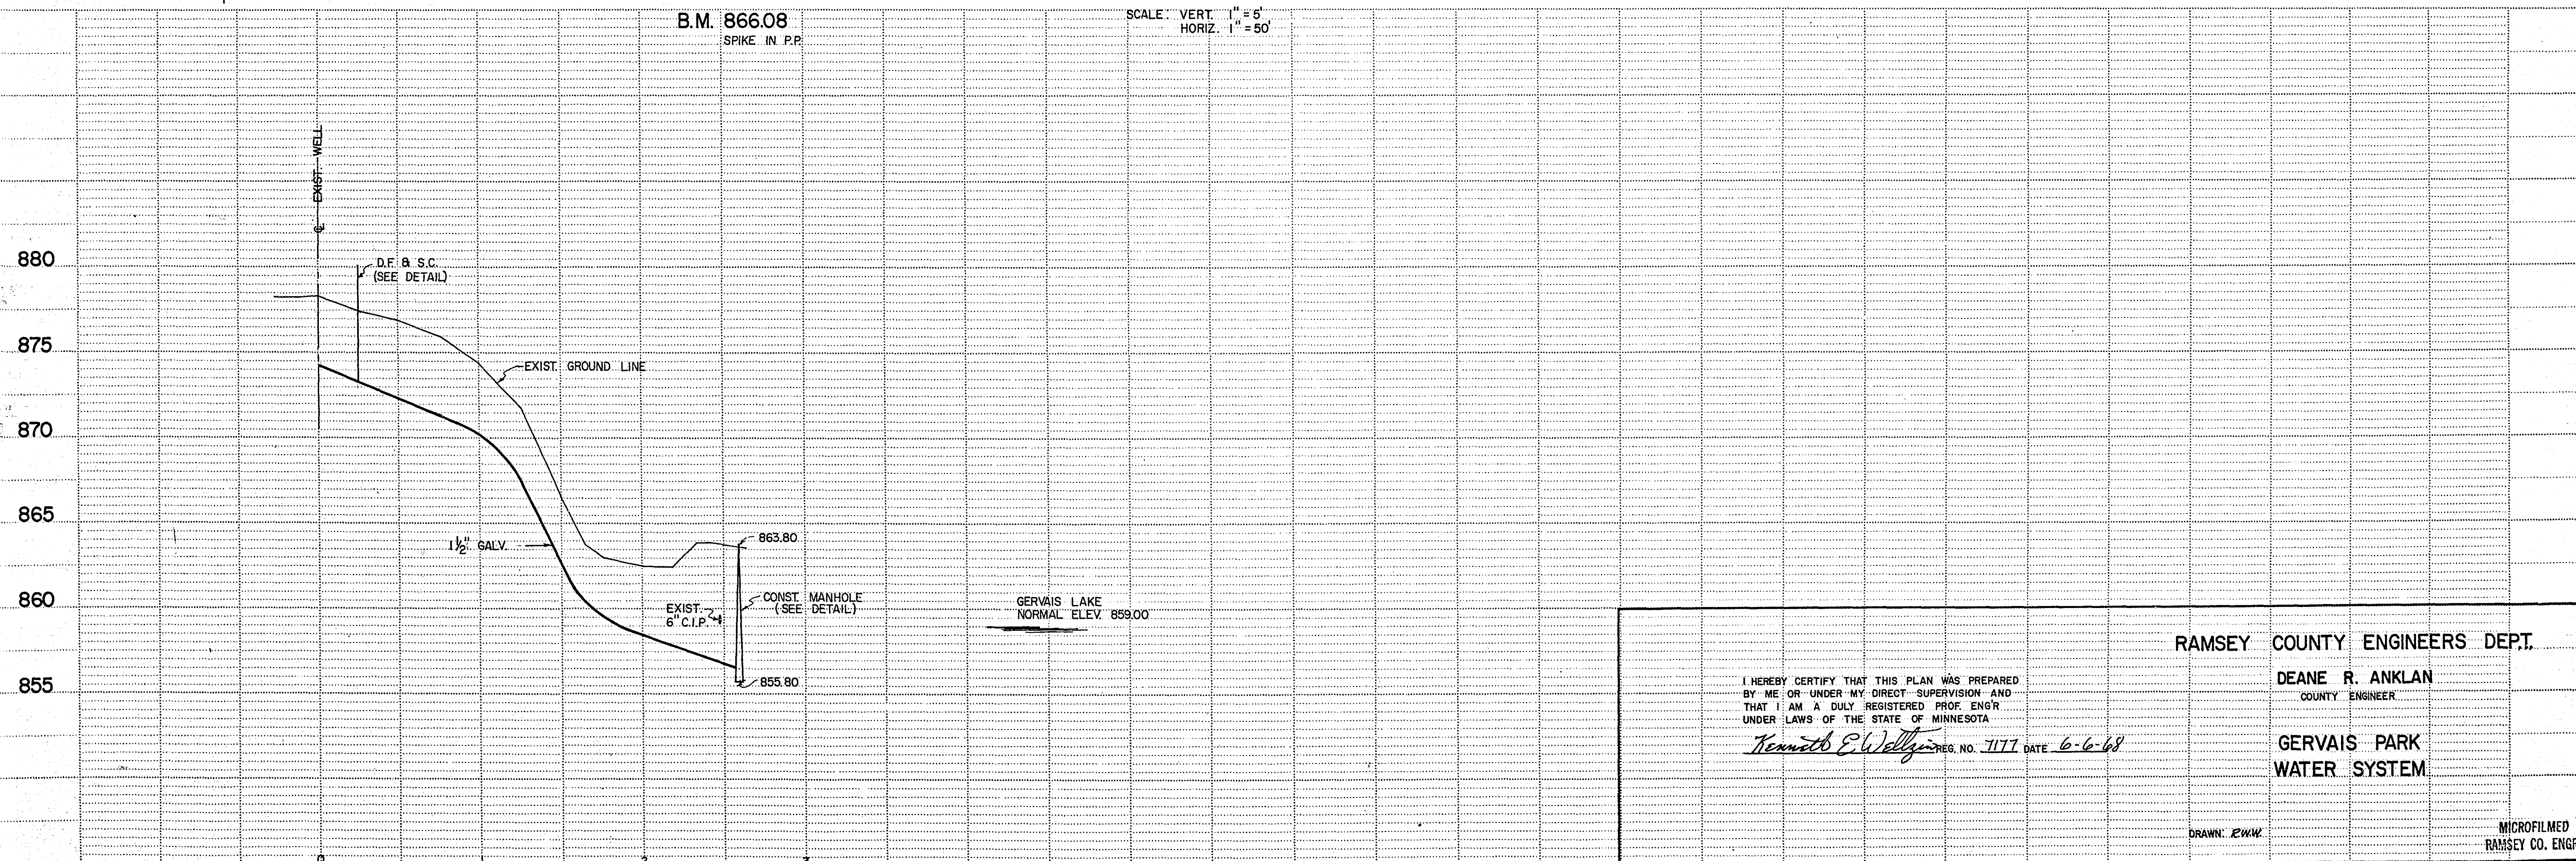

I HEREBY CERTIFY THAT THIS PLAN WAS PREPARED BY ME OR UNDER MY DIRECT SUPERVISION AND THAT I AM A DULY REGISTERED PROF. ENGR. UNDER LAWS OF THE STATE OF MINNESOTA

Kenneth E. Welly REG. NO. 7171 DATE 6-6-68

RAMSEY COUNTY ENGINEERS DEPT.

DEANE R. ANKLAN
COUNTY ENGINEER

GERVAIS PARK
WATER SYSTEM

DRAWN: RWW

MICROFILMED
RAMSEY CO. ENGR.