

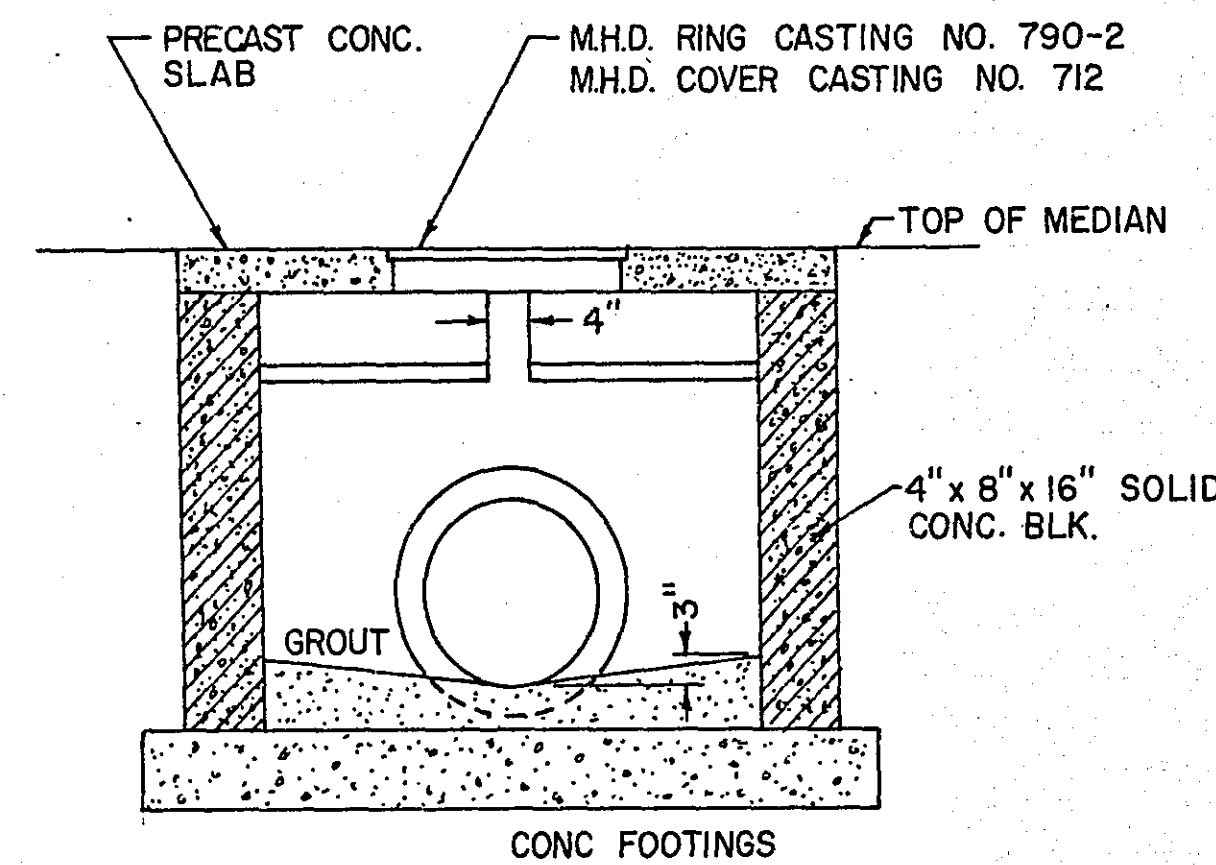
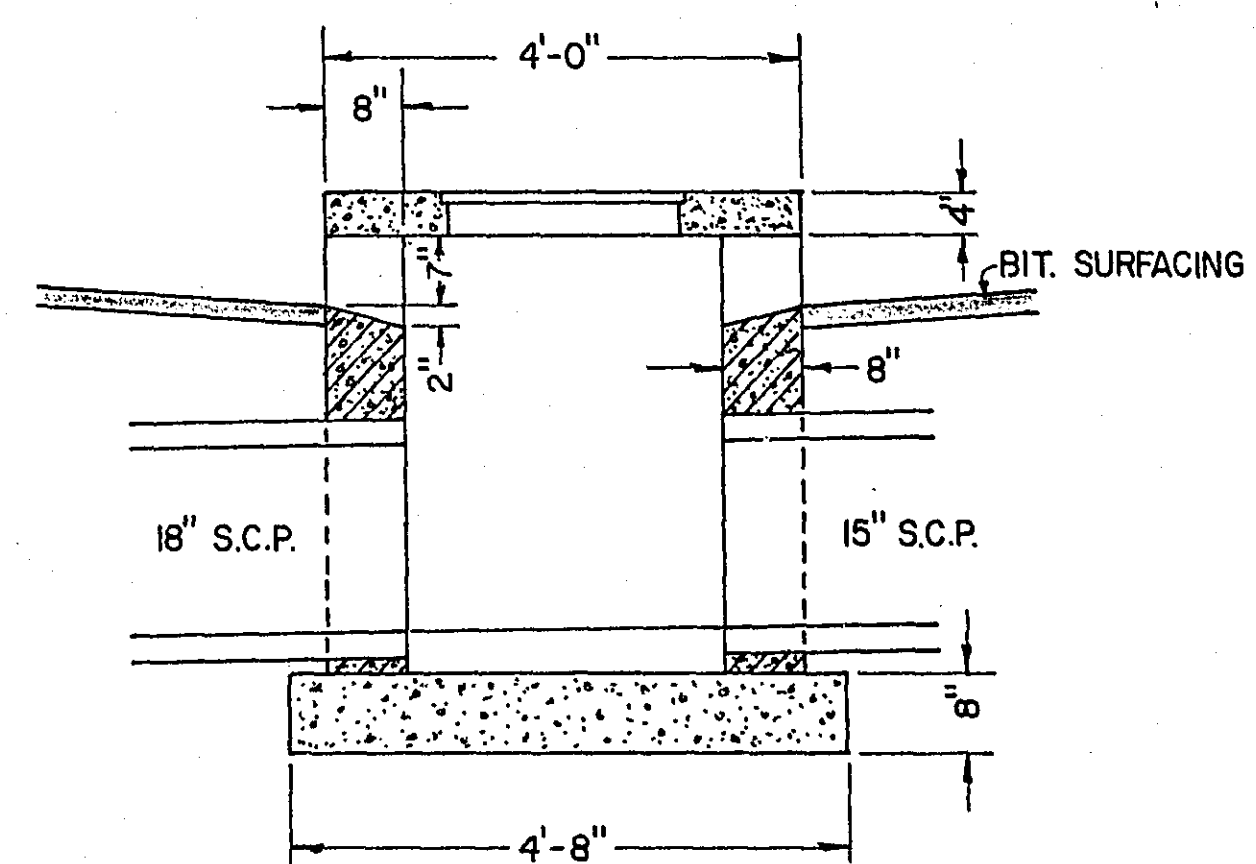
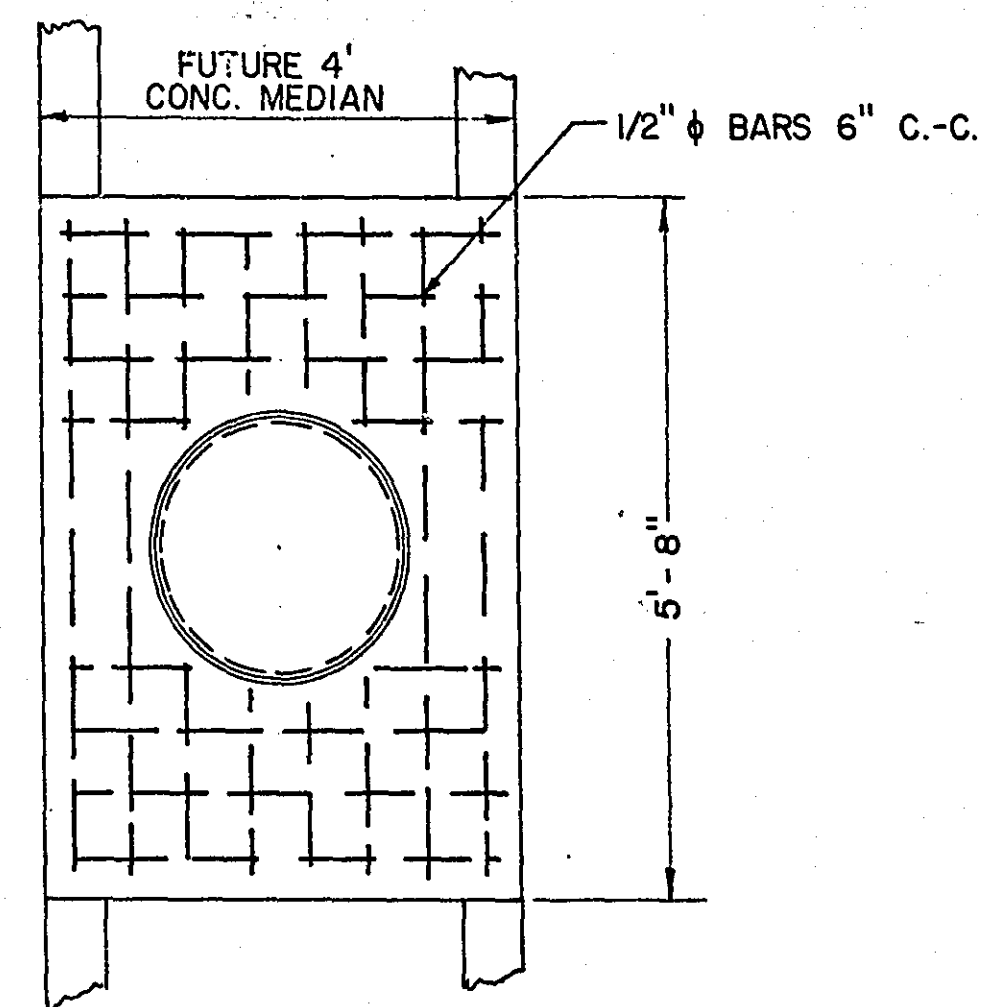
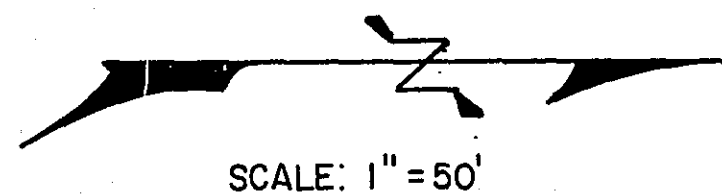
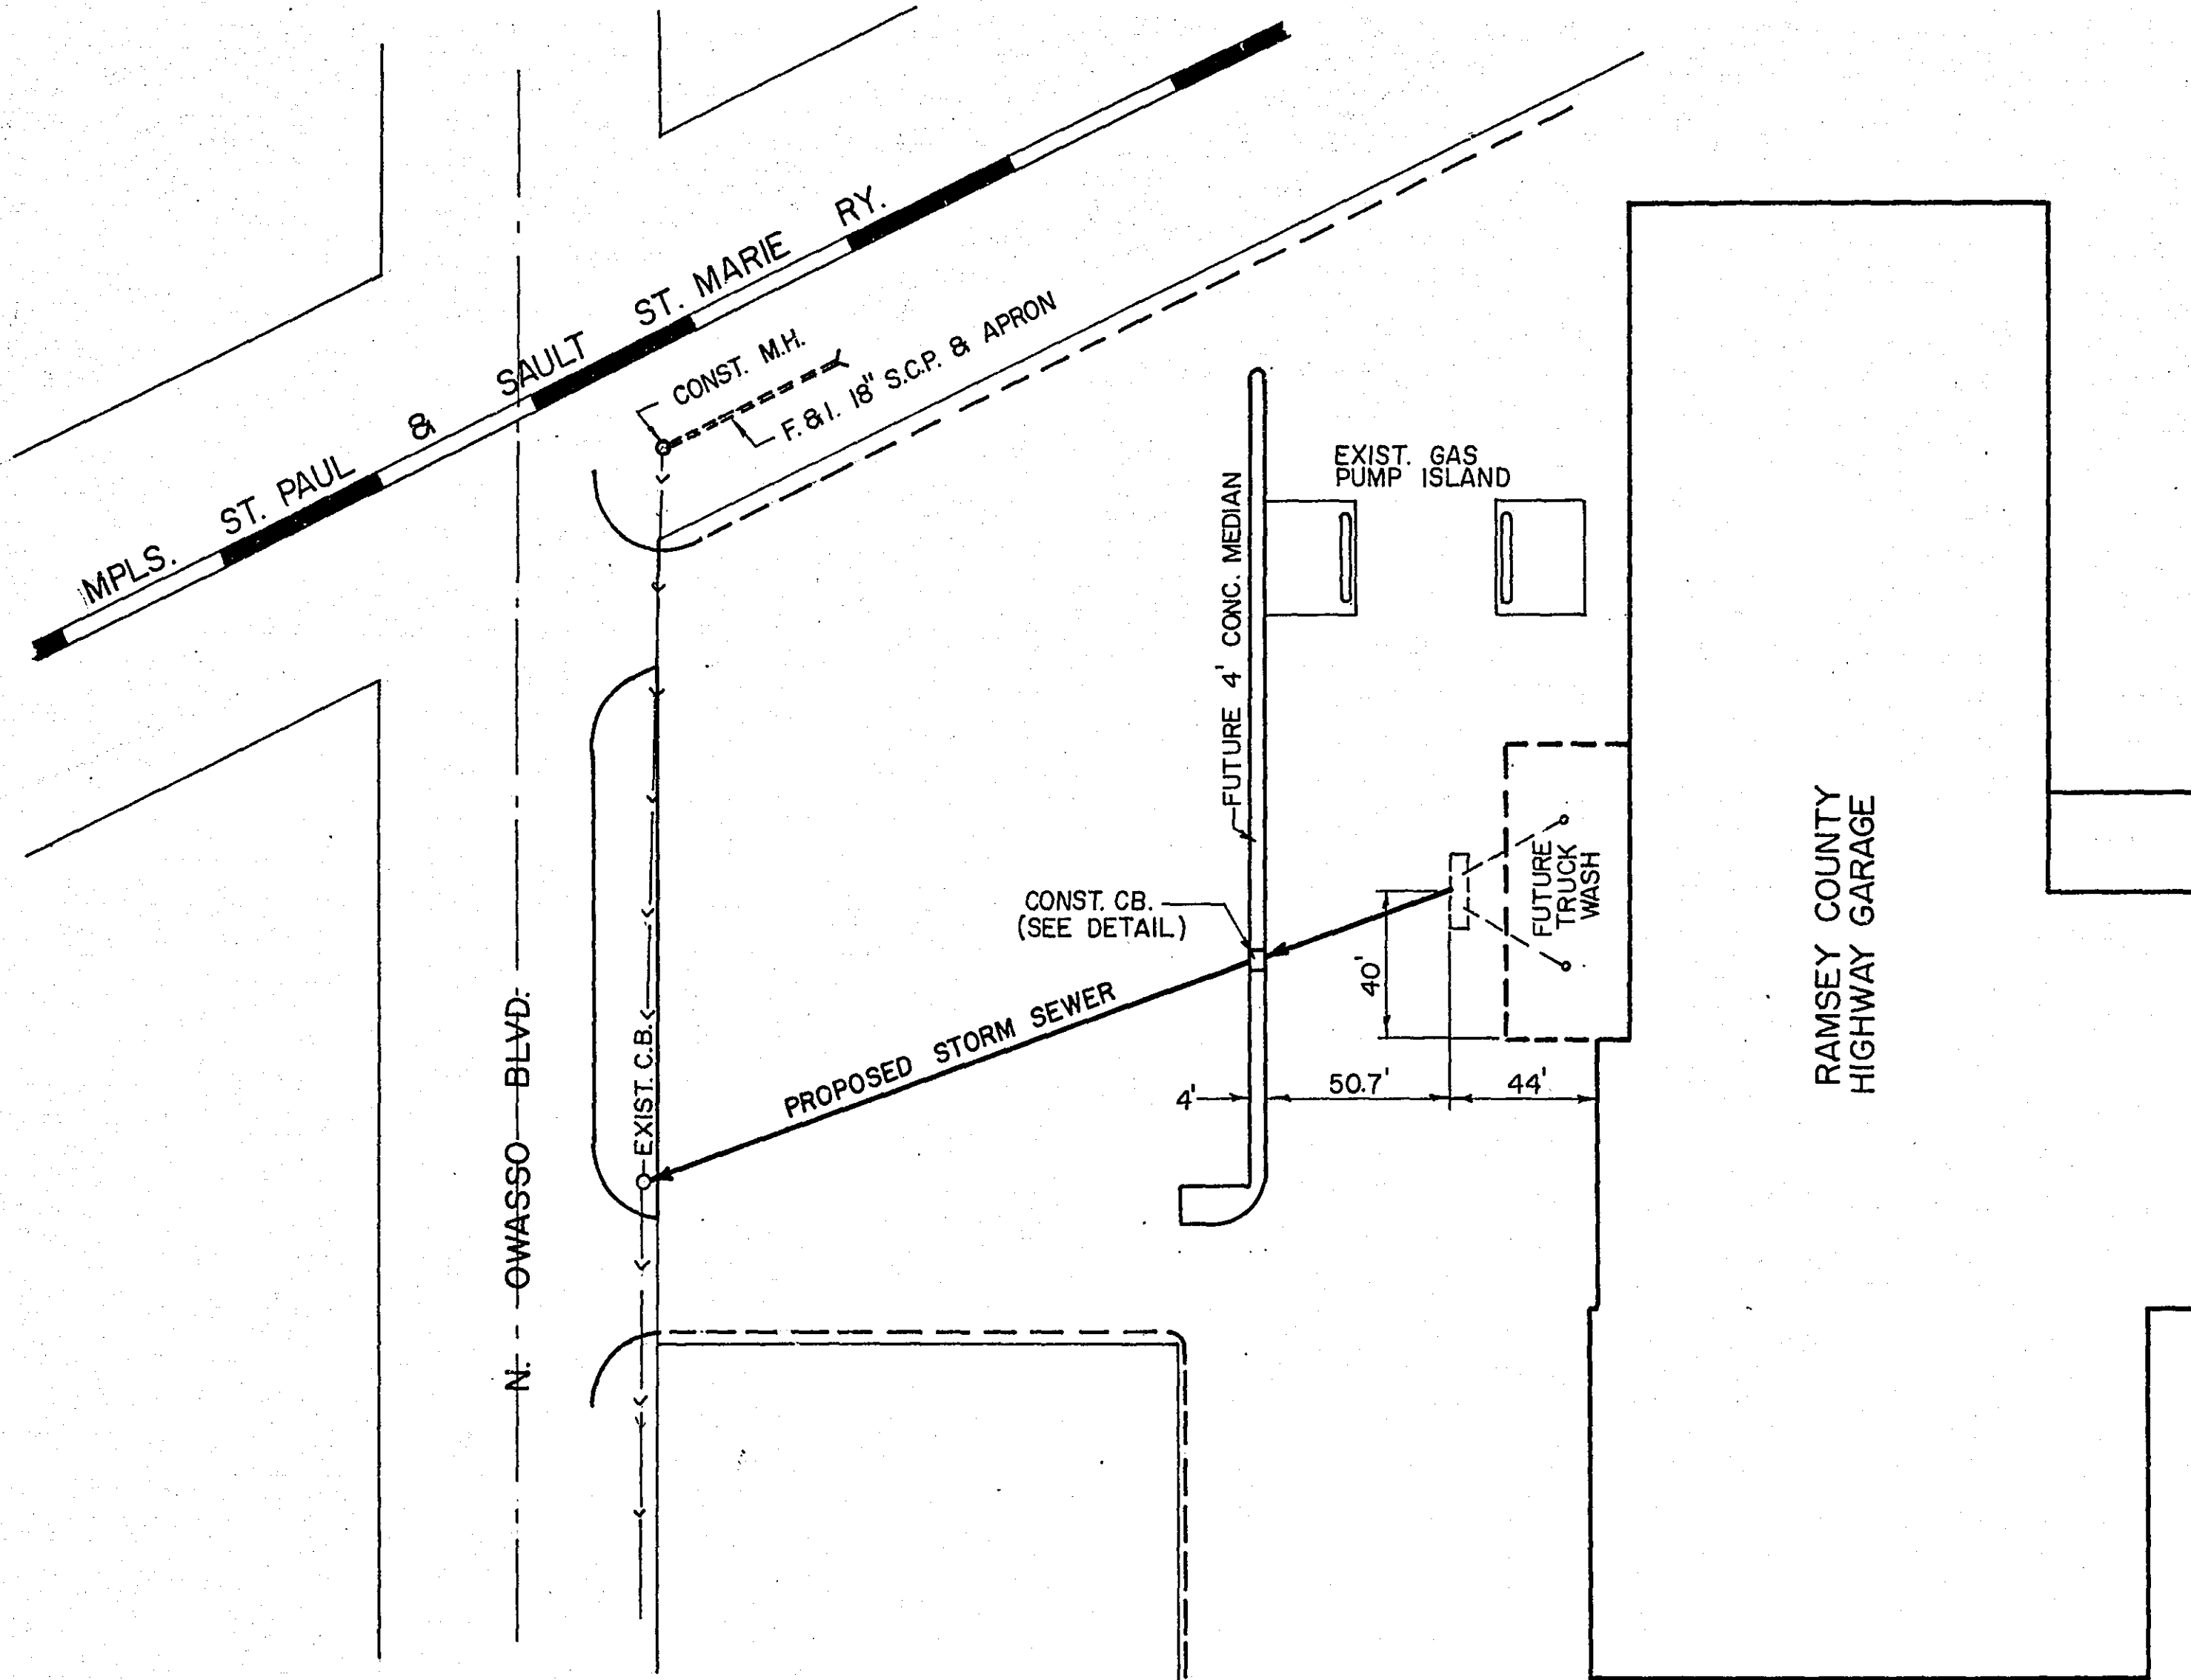


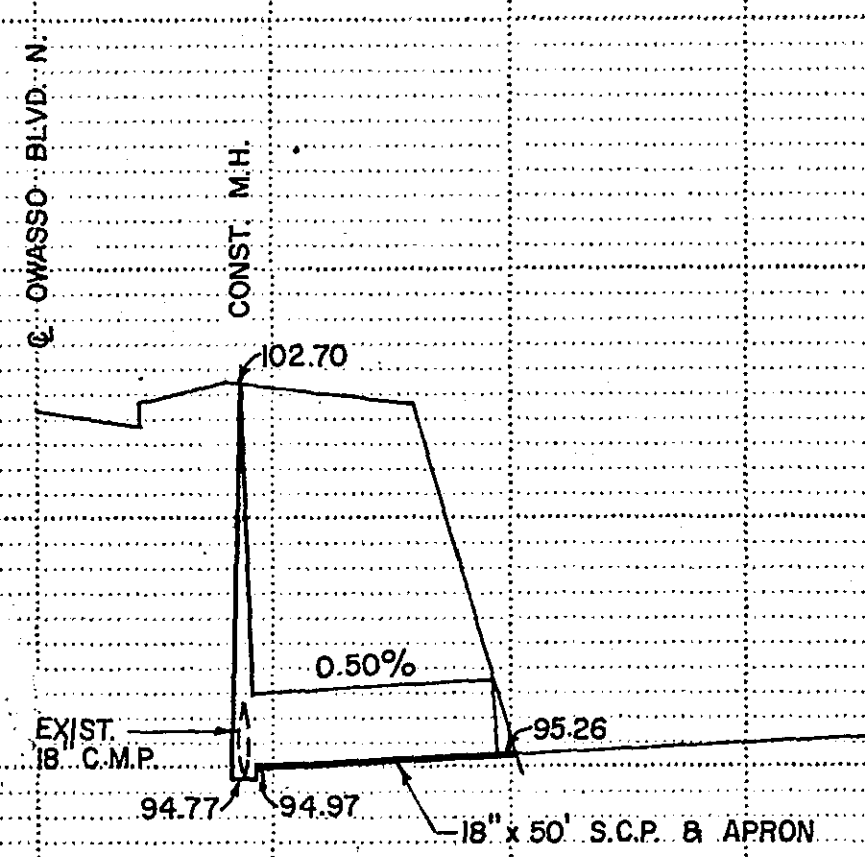

B.M. 103.34
SPIKE IN P.P. SW. COR.
COUNTY PROPERTY

SCALE: VERT. 1" = 5'
HORIZ. 1" = 50'

105
100
95
90

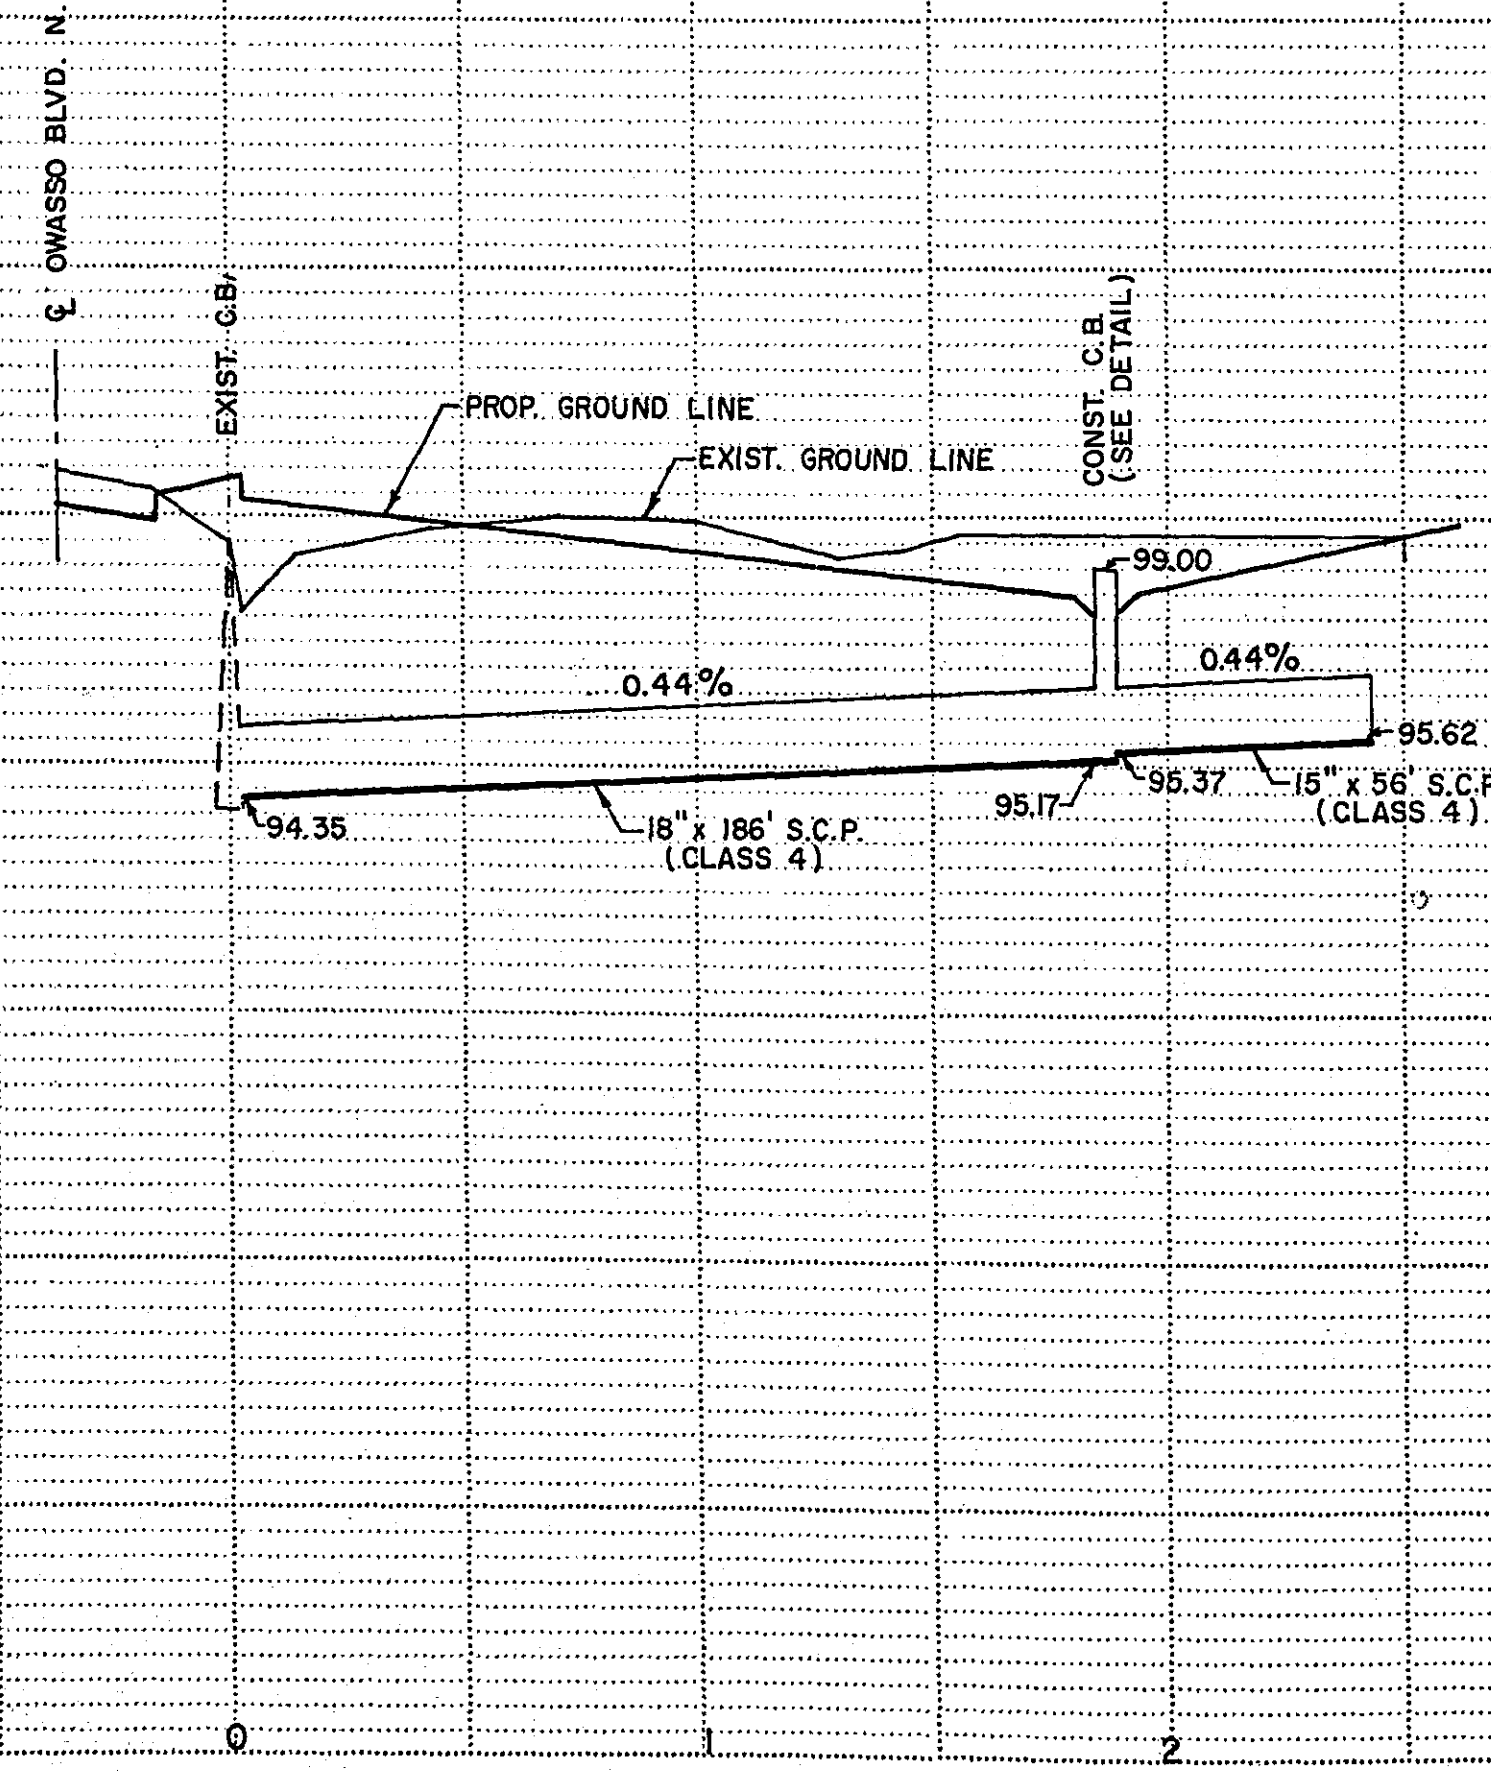

RAMSEY COUNTY ENGINEERS DEPT.
DEANE R. ANKLAN
COUNTY ENGINEER
PROPOSED STORM SEWER SYSTEM
FOR
RAMSEY COUNTY HIGHWAY GARAGE

DRAWN: R.W.
DATE: 5-6-68

MICROFILMED
RAMSEY CO. ENGR.