
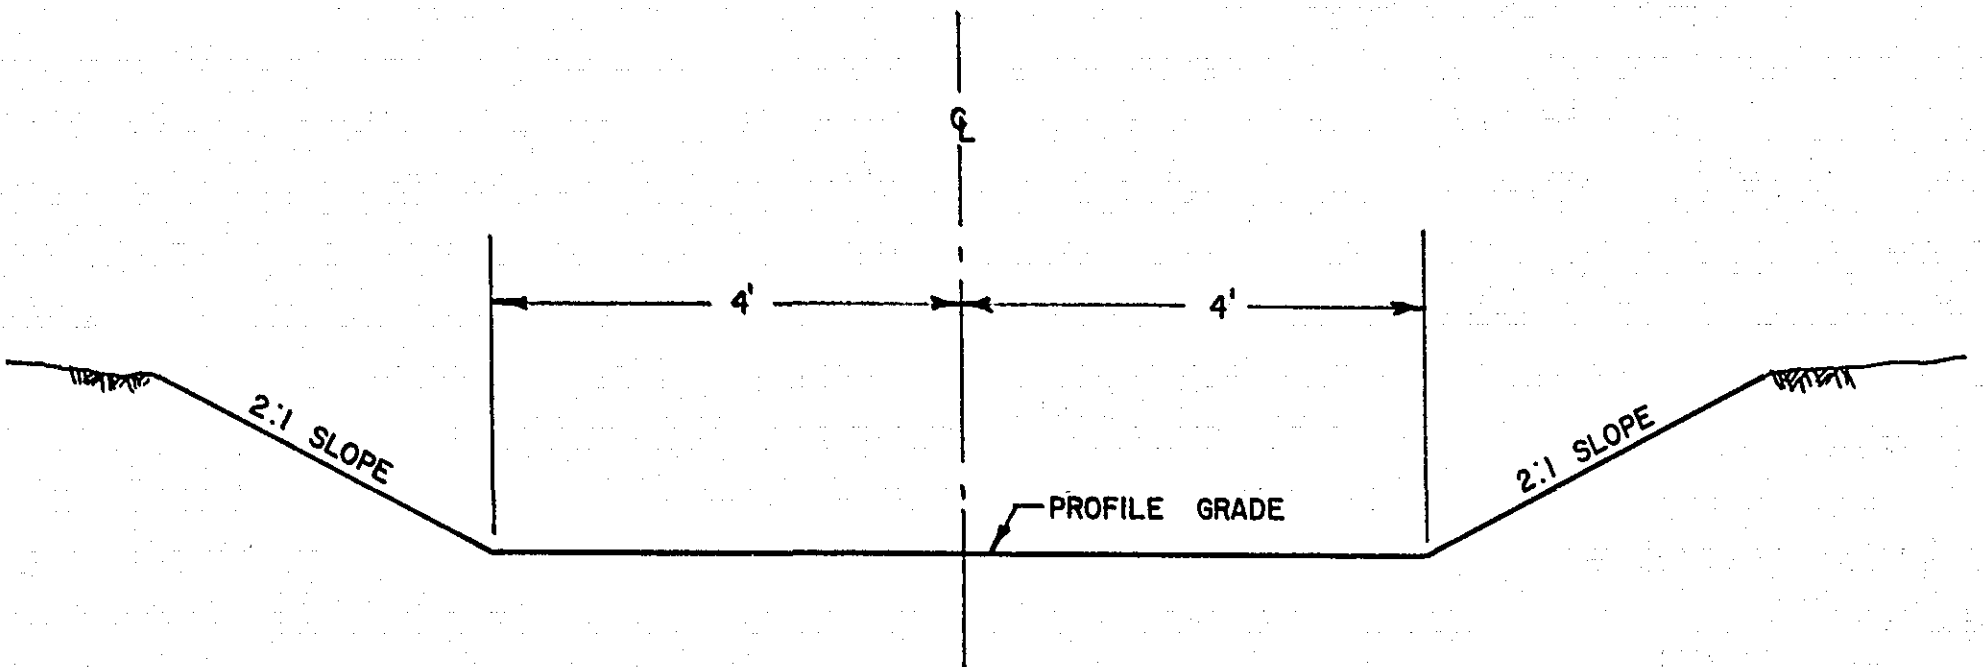
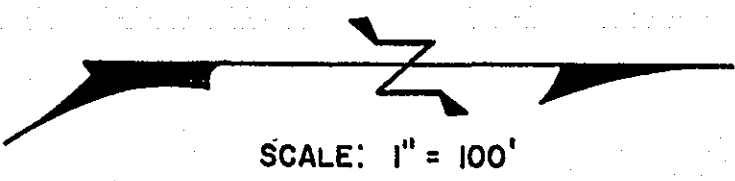



S.W. COR. GOV'T LOT 2
SEC. 33 T30N R23W

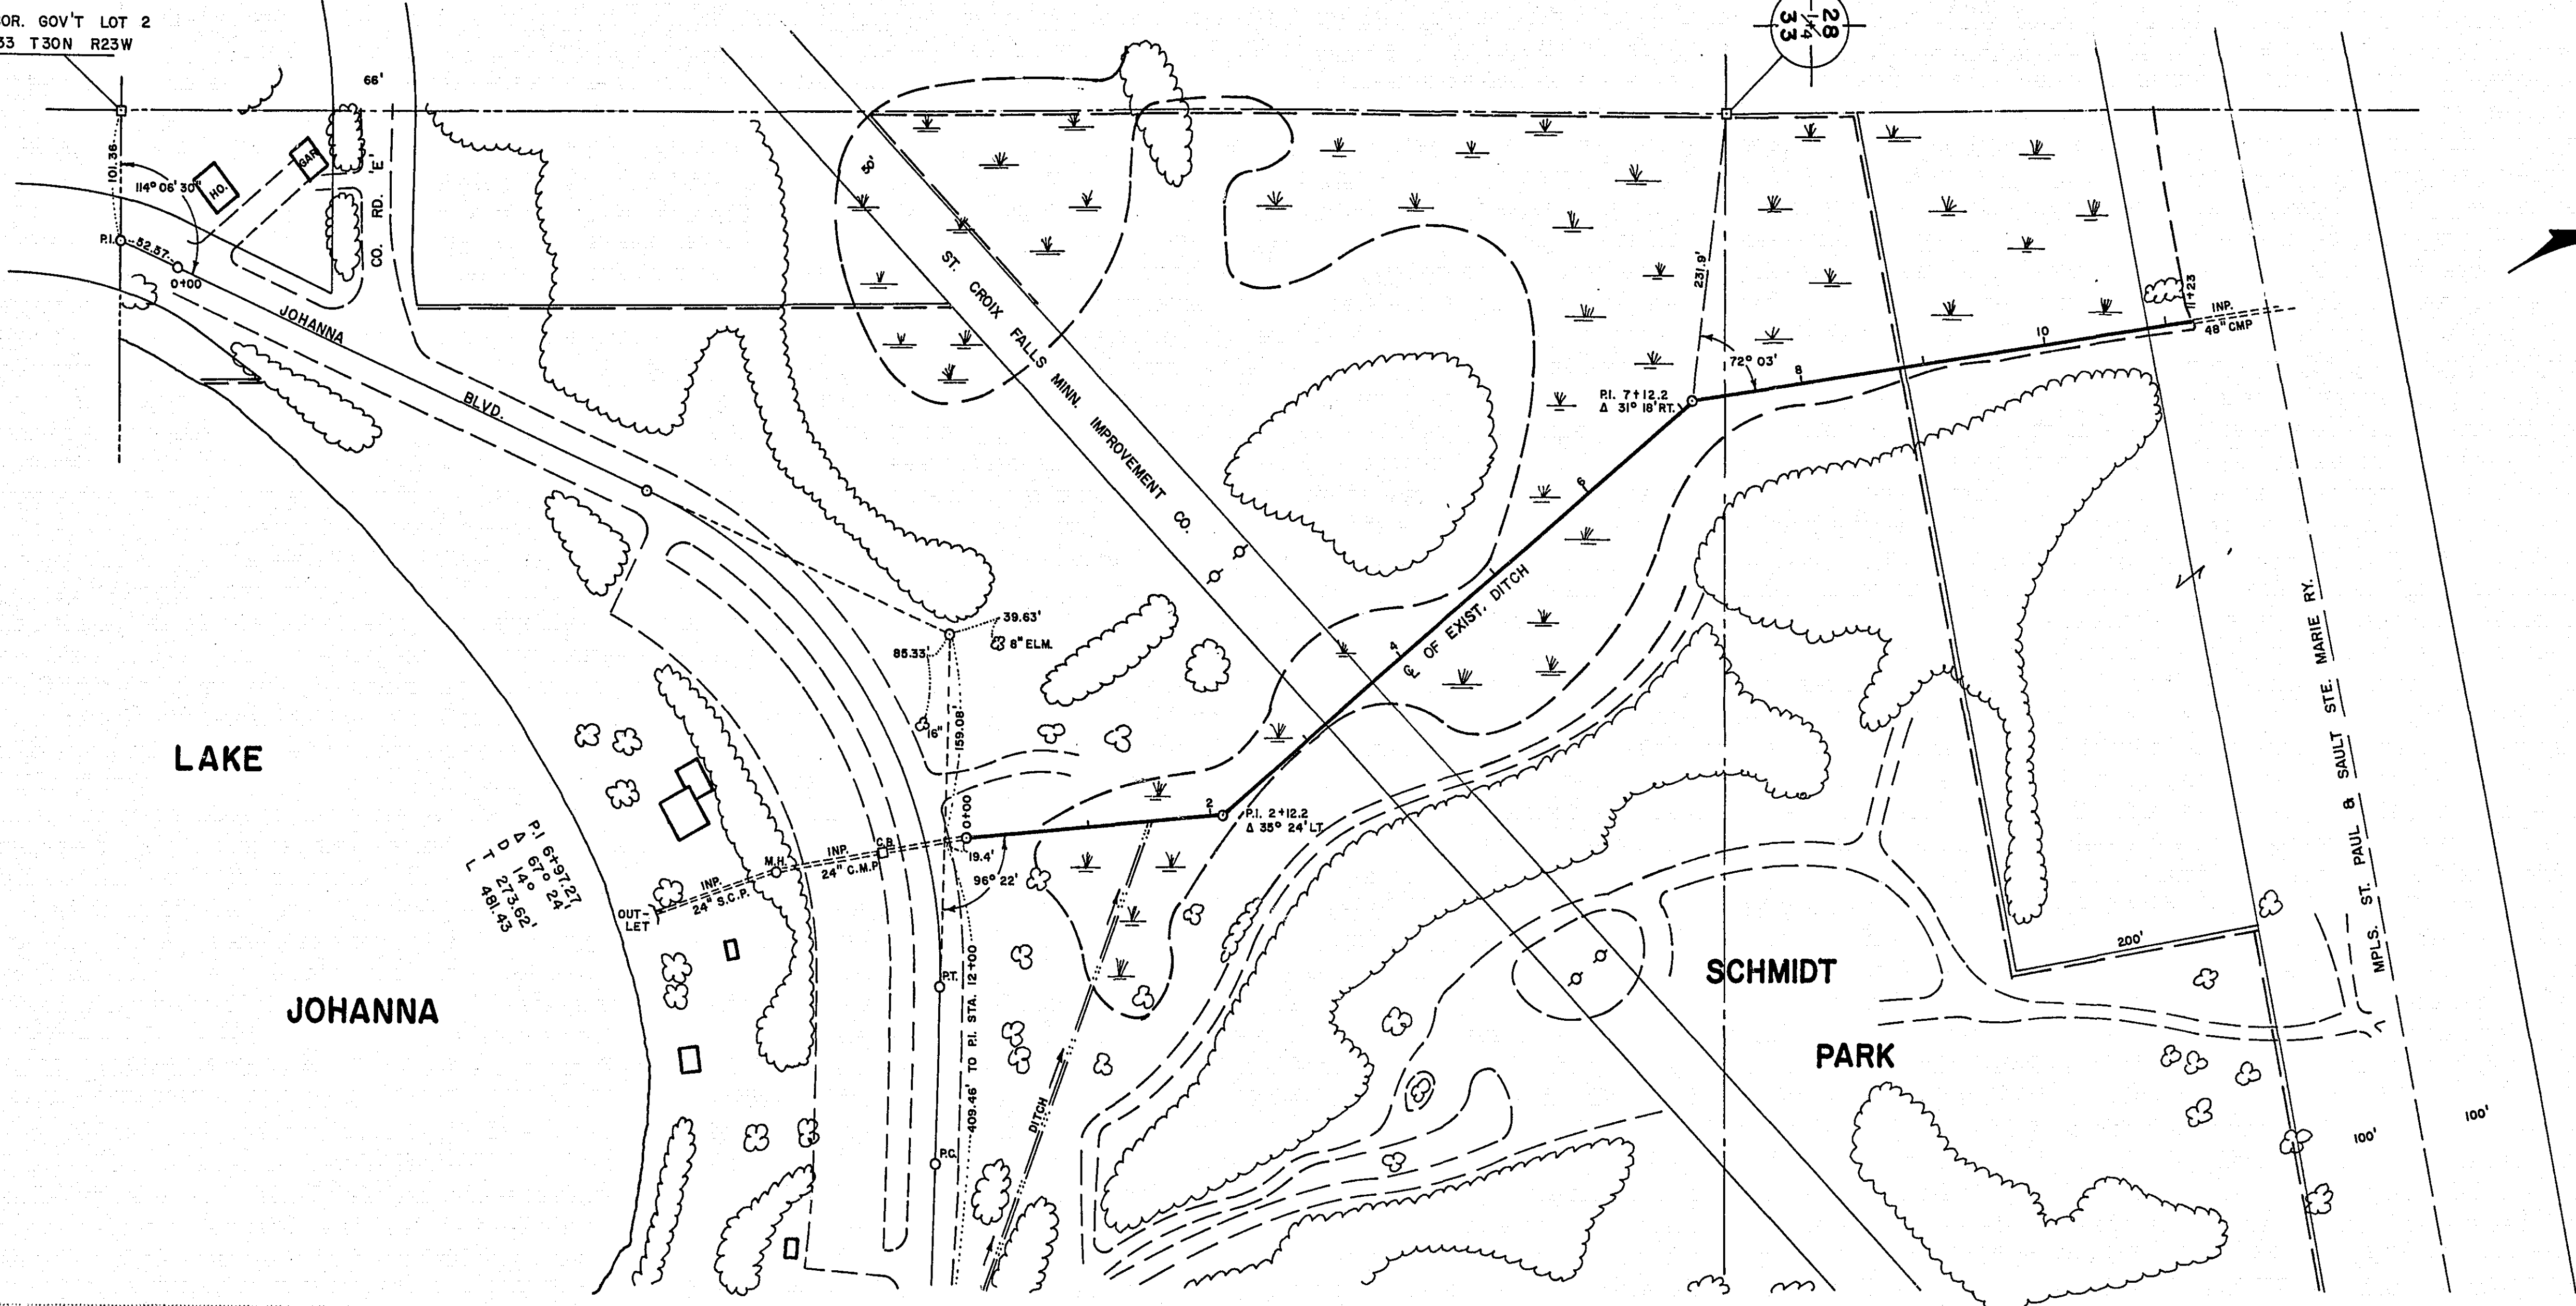

B.M. 881.82
TOP S.W. CORNER SPILLWAY
HEADWALL AT OUTLET

PROFILE

SCALE: VERT. 1" = 5'
HORIZ. 1" = 100'

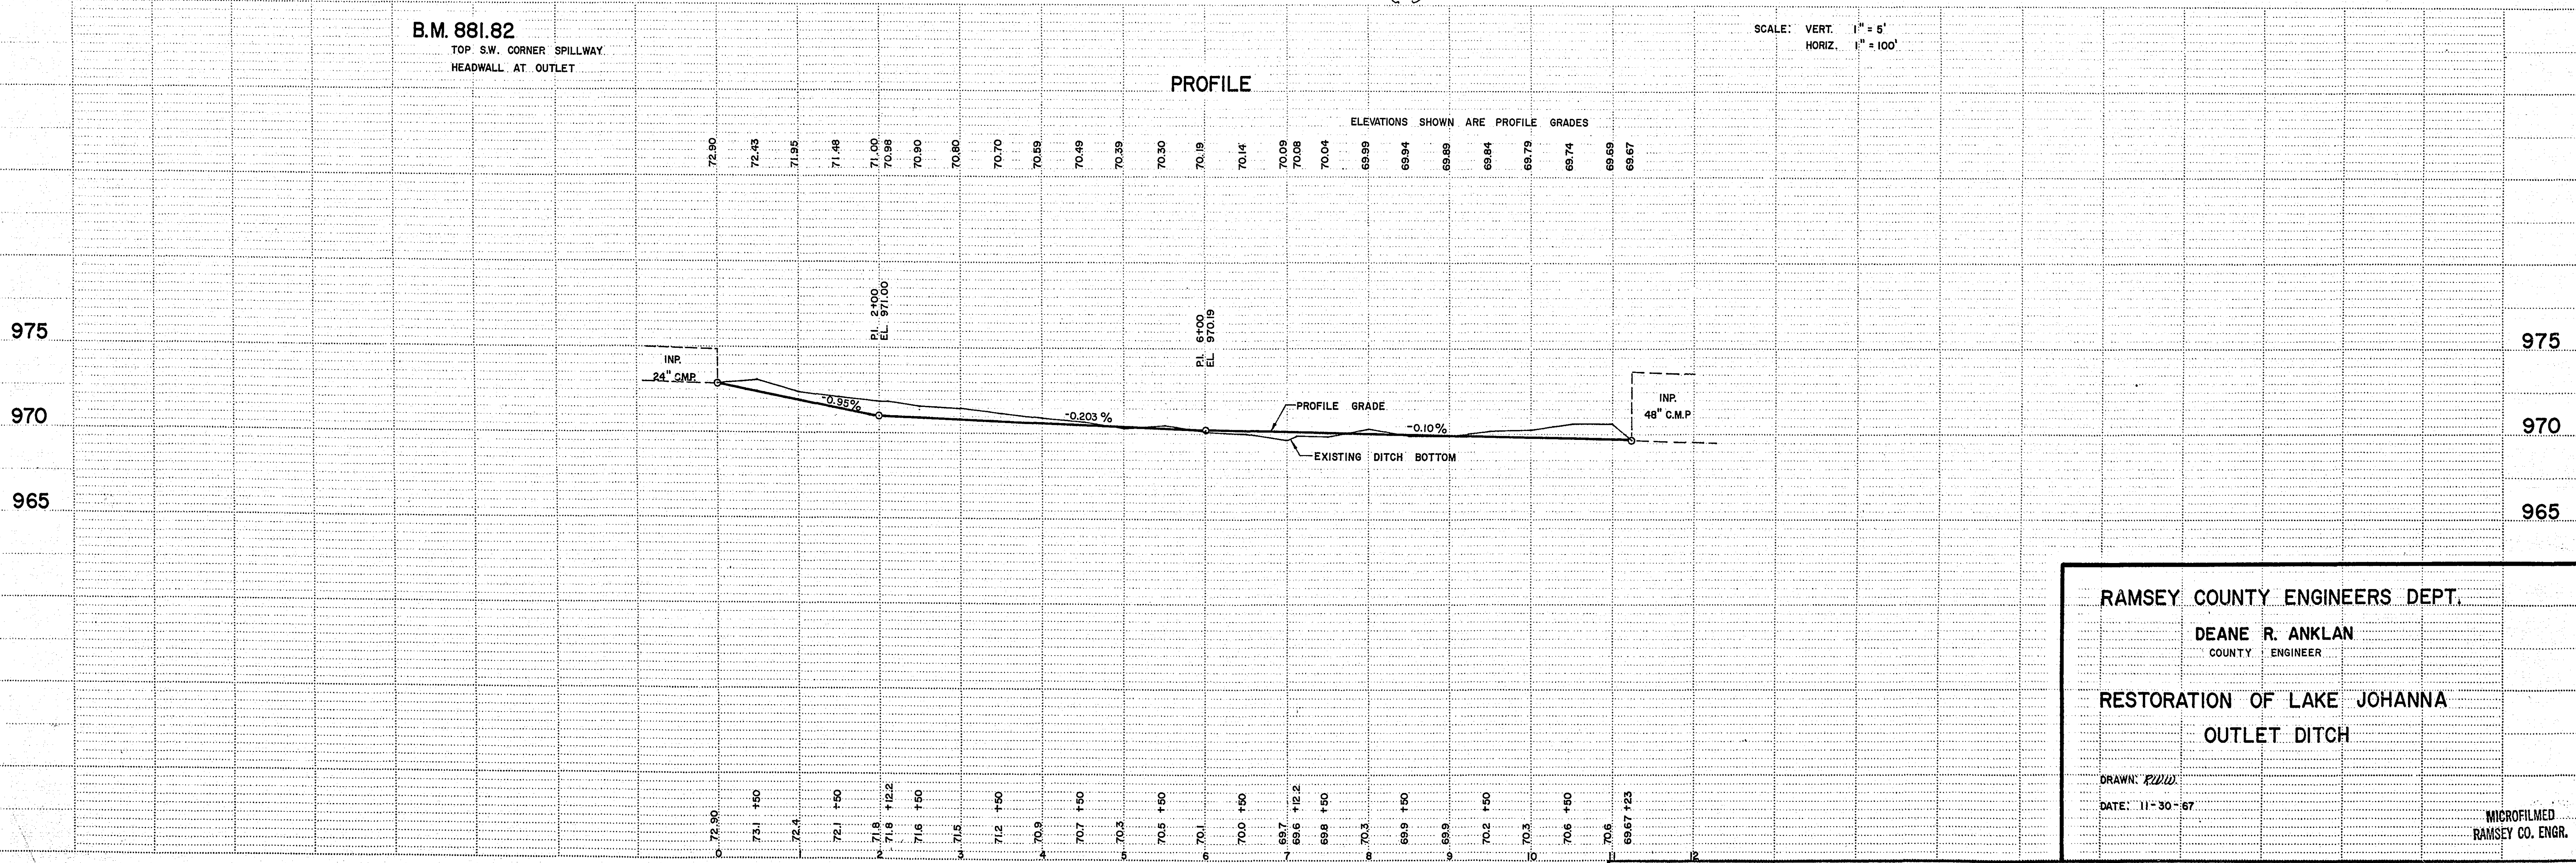

RAMSEY COUNTY ENGINEERS DEPT.

DEANE R. ANKLAN
COUNTY ENGINEER

RESTORATION OF LAKE JOHANNA
OUTLET DITCH

DRAWN: R2000
DATE: 11-30-67

MICROFILMED
RAMSEY CO. ENGR.