




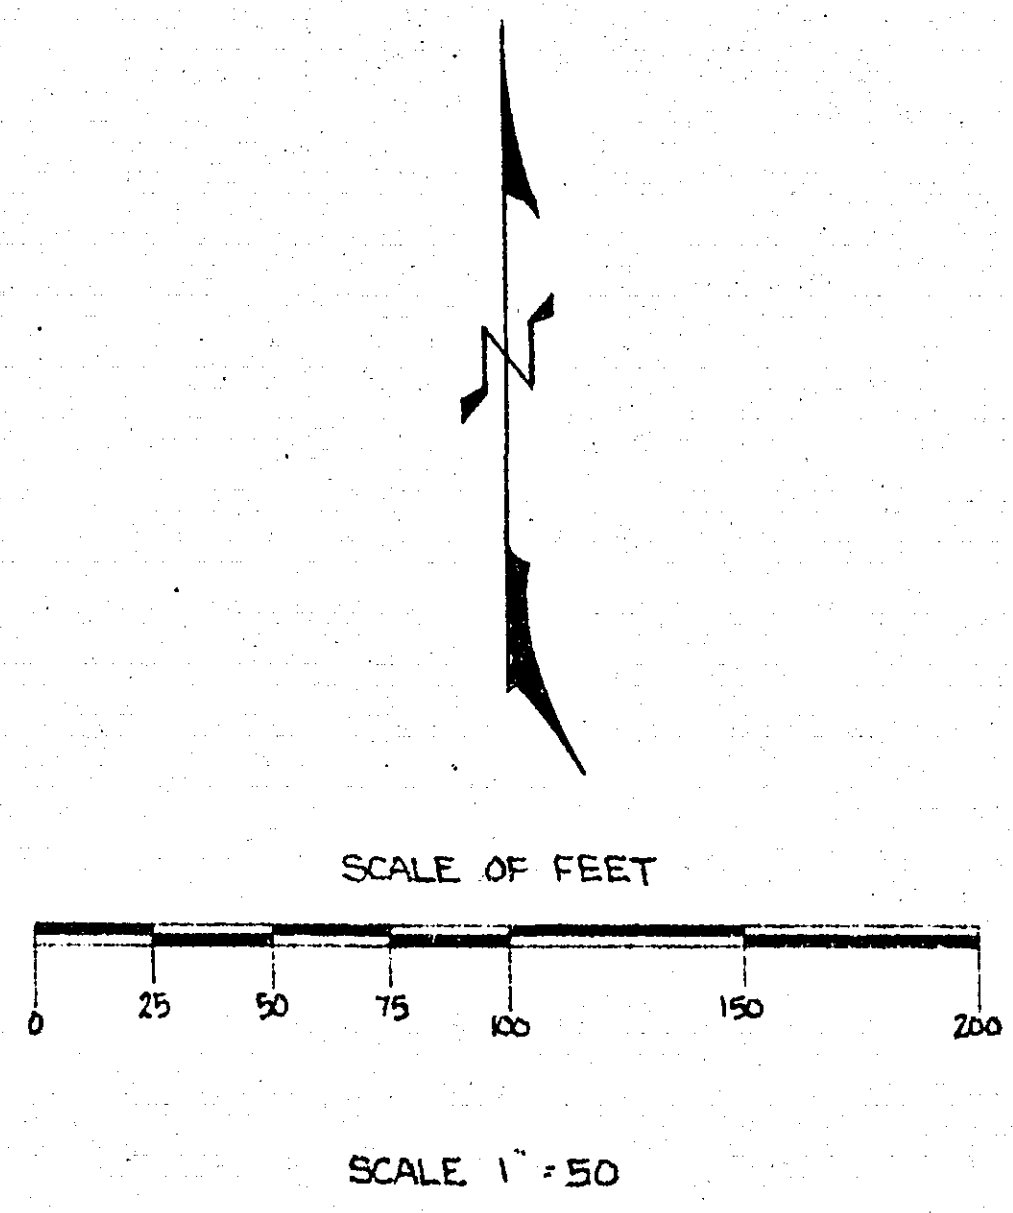

RAMSEY COUNTY ENGINEERS DEPT.		
CHANNELIZATION FOR INTERSECTION OF CO. RD. 'D' & OLD STH. 8		
DESIGNED	DEANE R. ANKLAN	SURVEYOR/FILMED
DRAWN	R.W.W.	RAMSEY CO. ENGR
CHECKED	M.D.K.	BY
REVISD	DATE 10-18-67	FILE

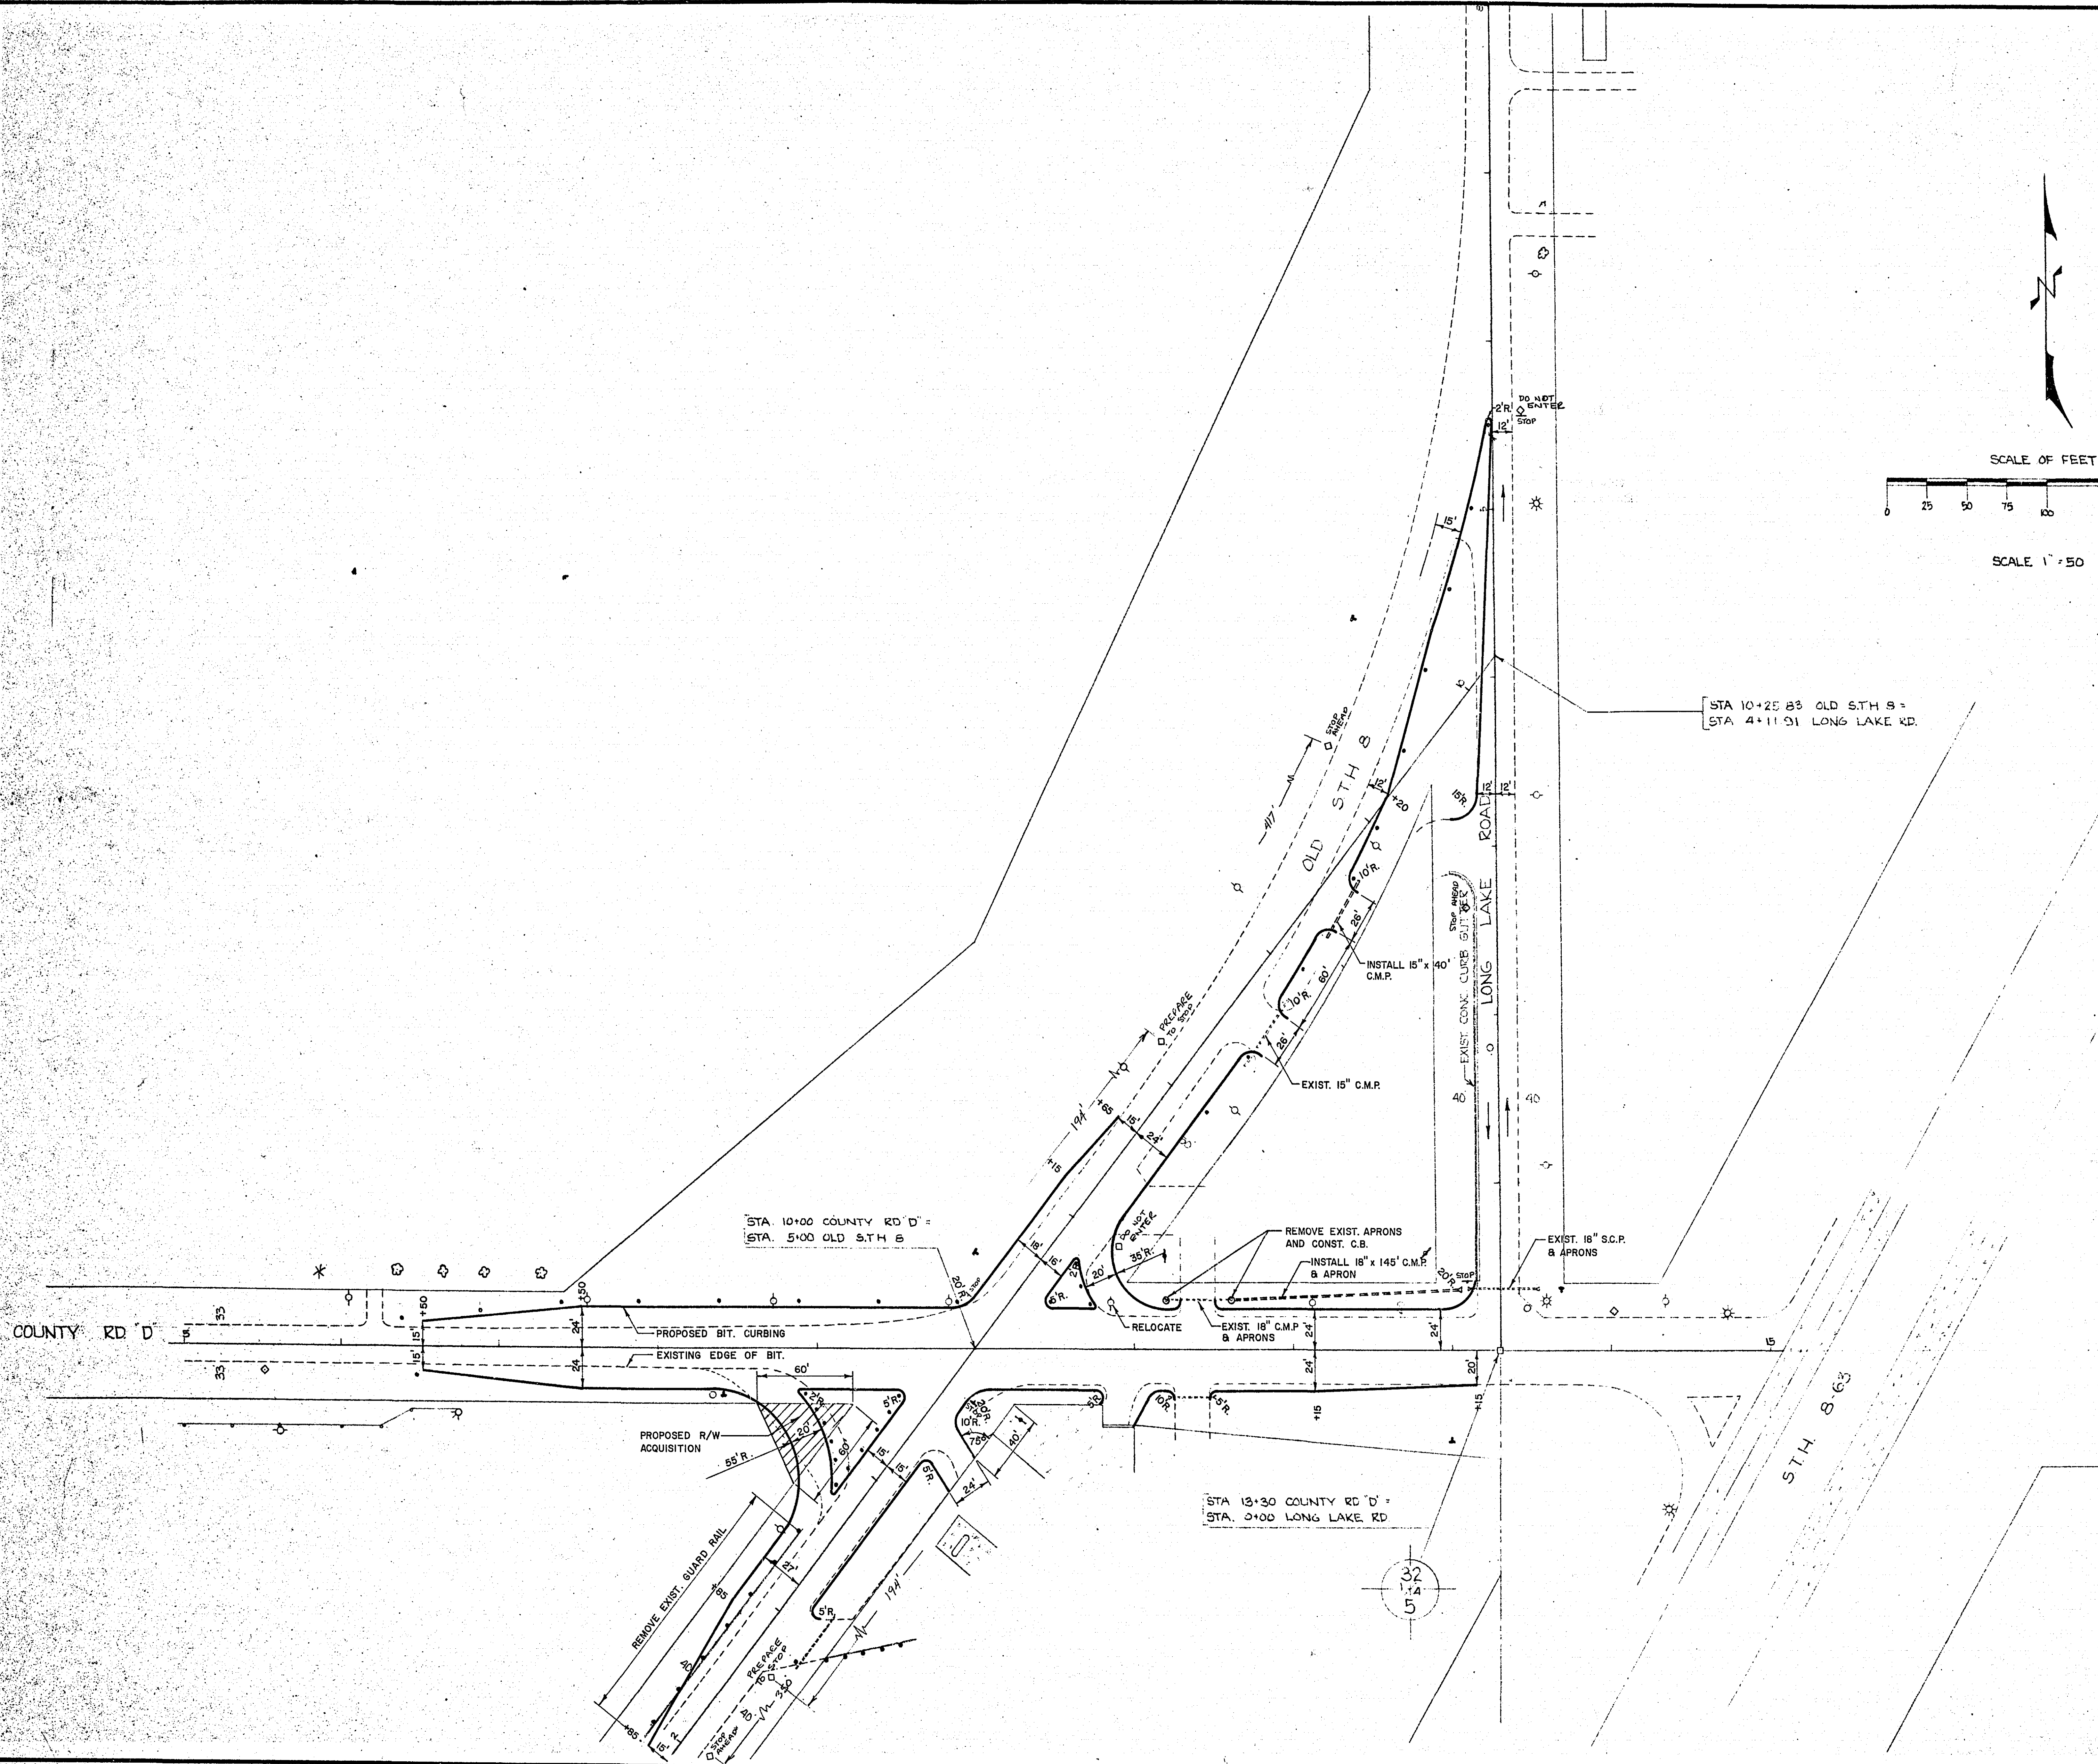

RAMSEY COUNTY ENGINEER'S DEPT.		
MICROFILMED RAMSEY CO. ENGR.		
DESIGNED WVC	DEANE R. ANKLAN	SURVEY
DRAWN R.W.W.	COUNTY ENGINEER	
CHECKED	BY	DATUM
REVISED	DATE 12-20-66	FILE

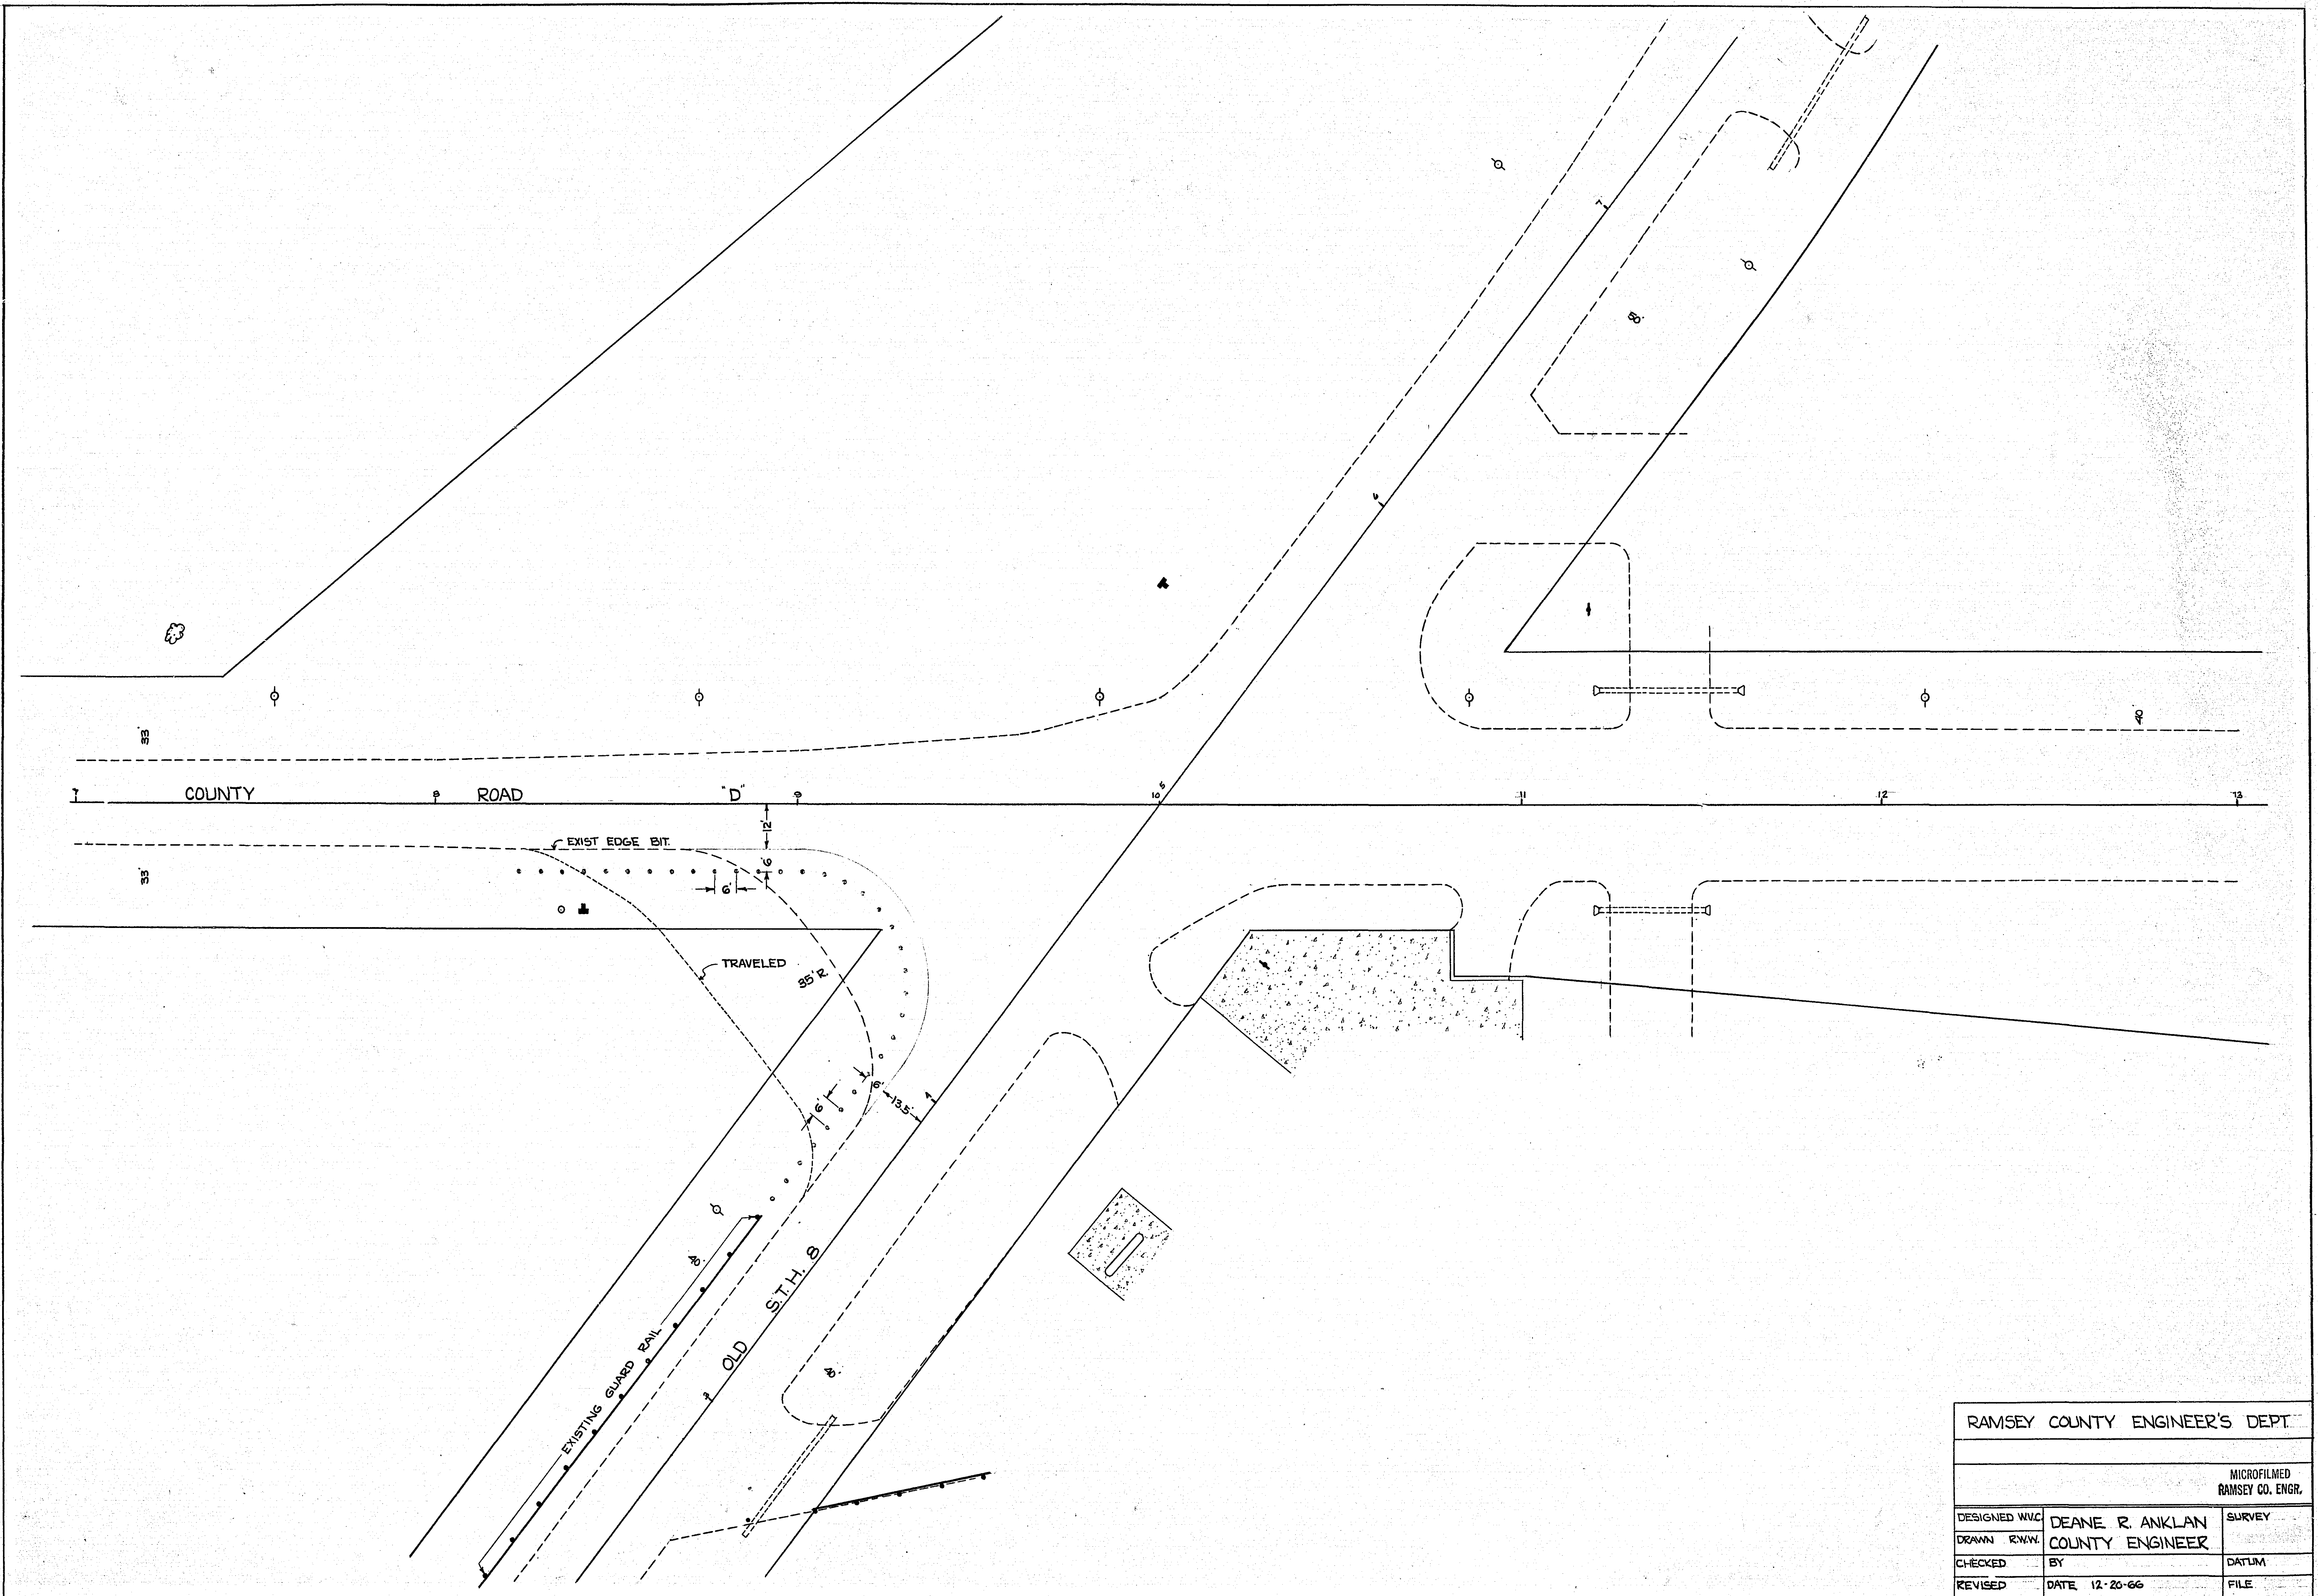