


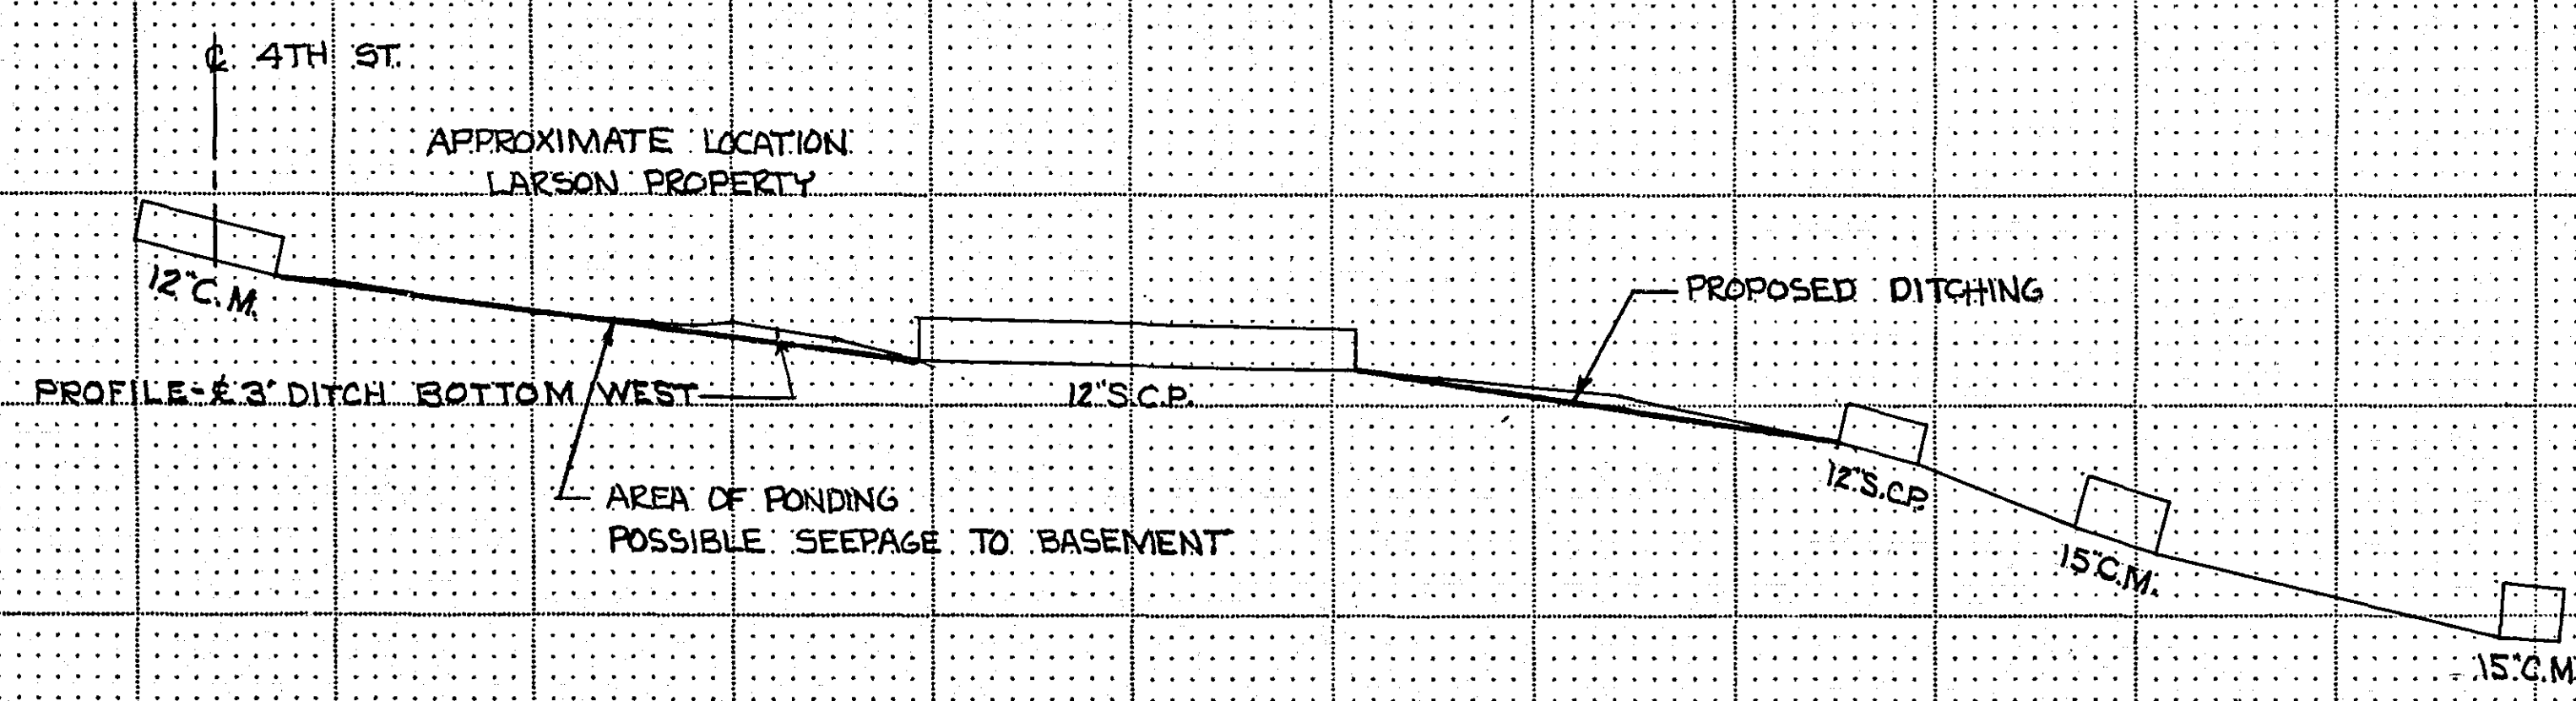

SCALE: VERT. 1"=5'
HORIZ. 1"=50'

PORTLAND AVE. DITCH GRADE
FROM
FOURTH STREET TO NORTH 600'

USED 900.00 FOR H.I.