

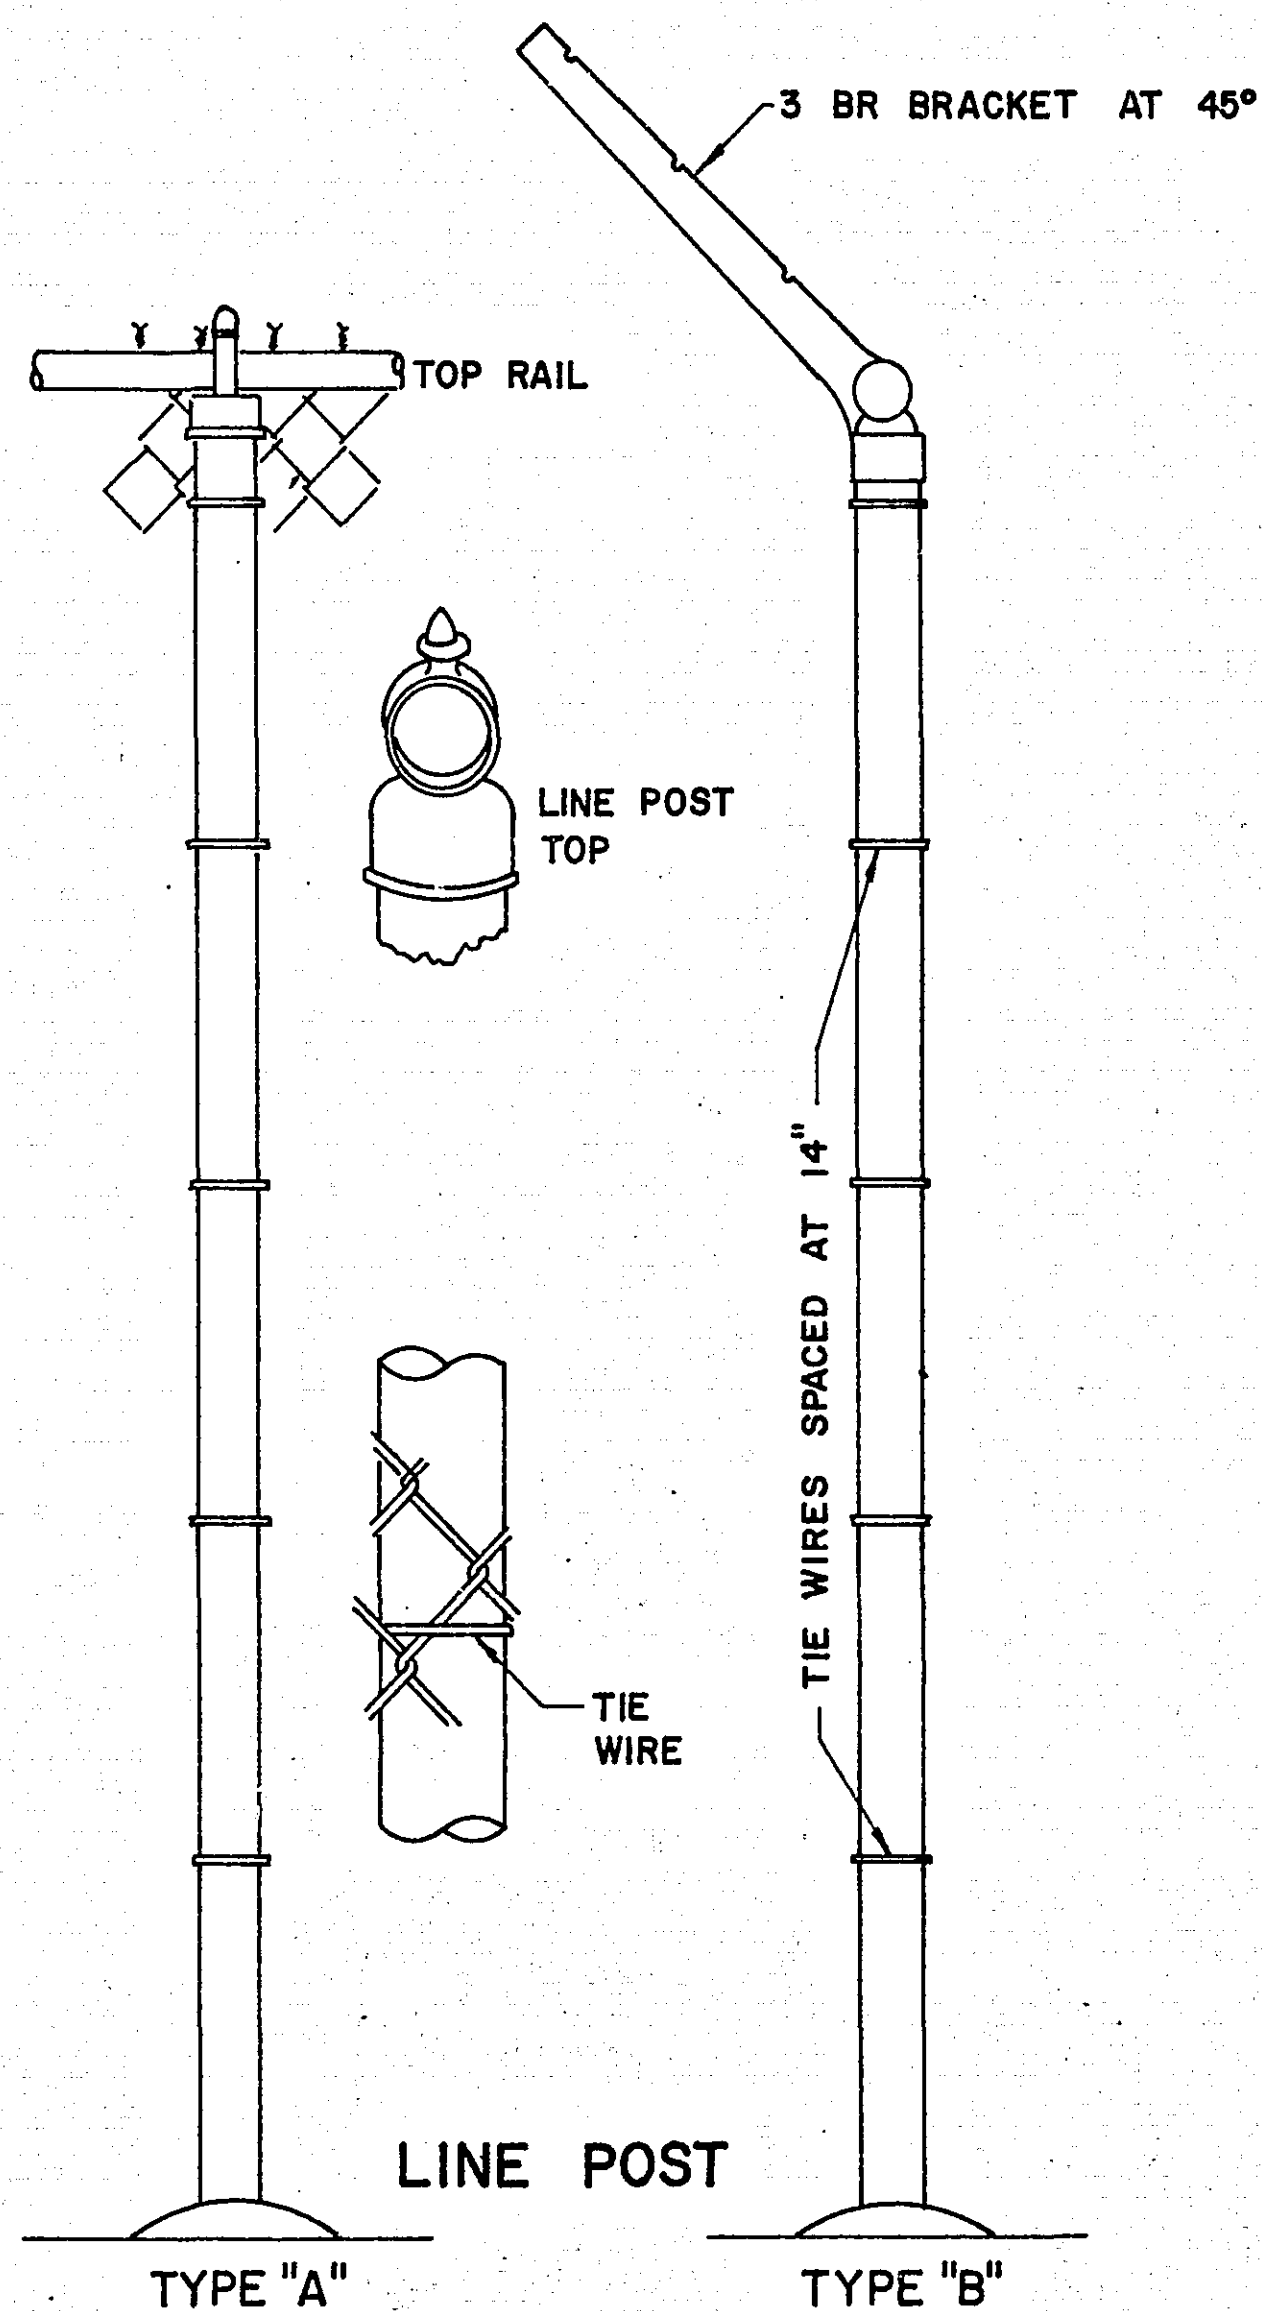
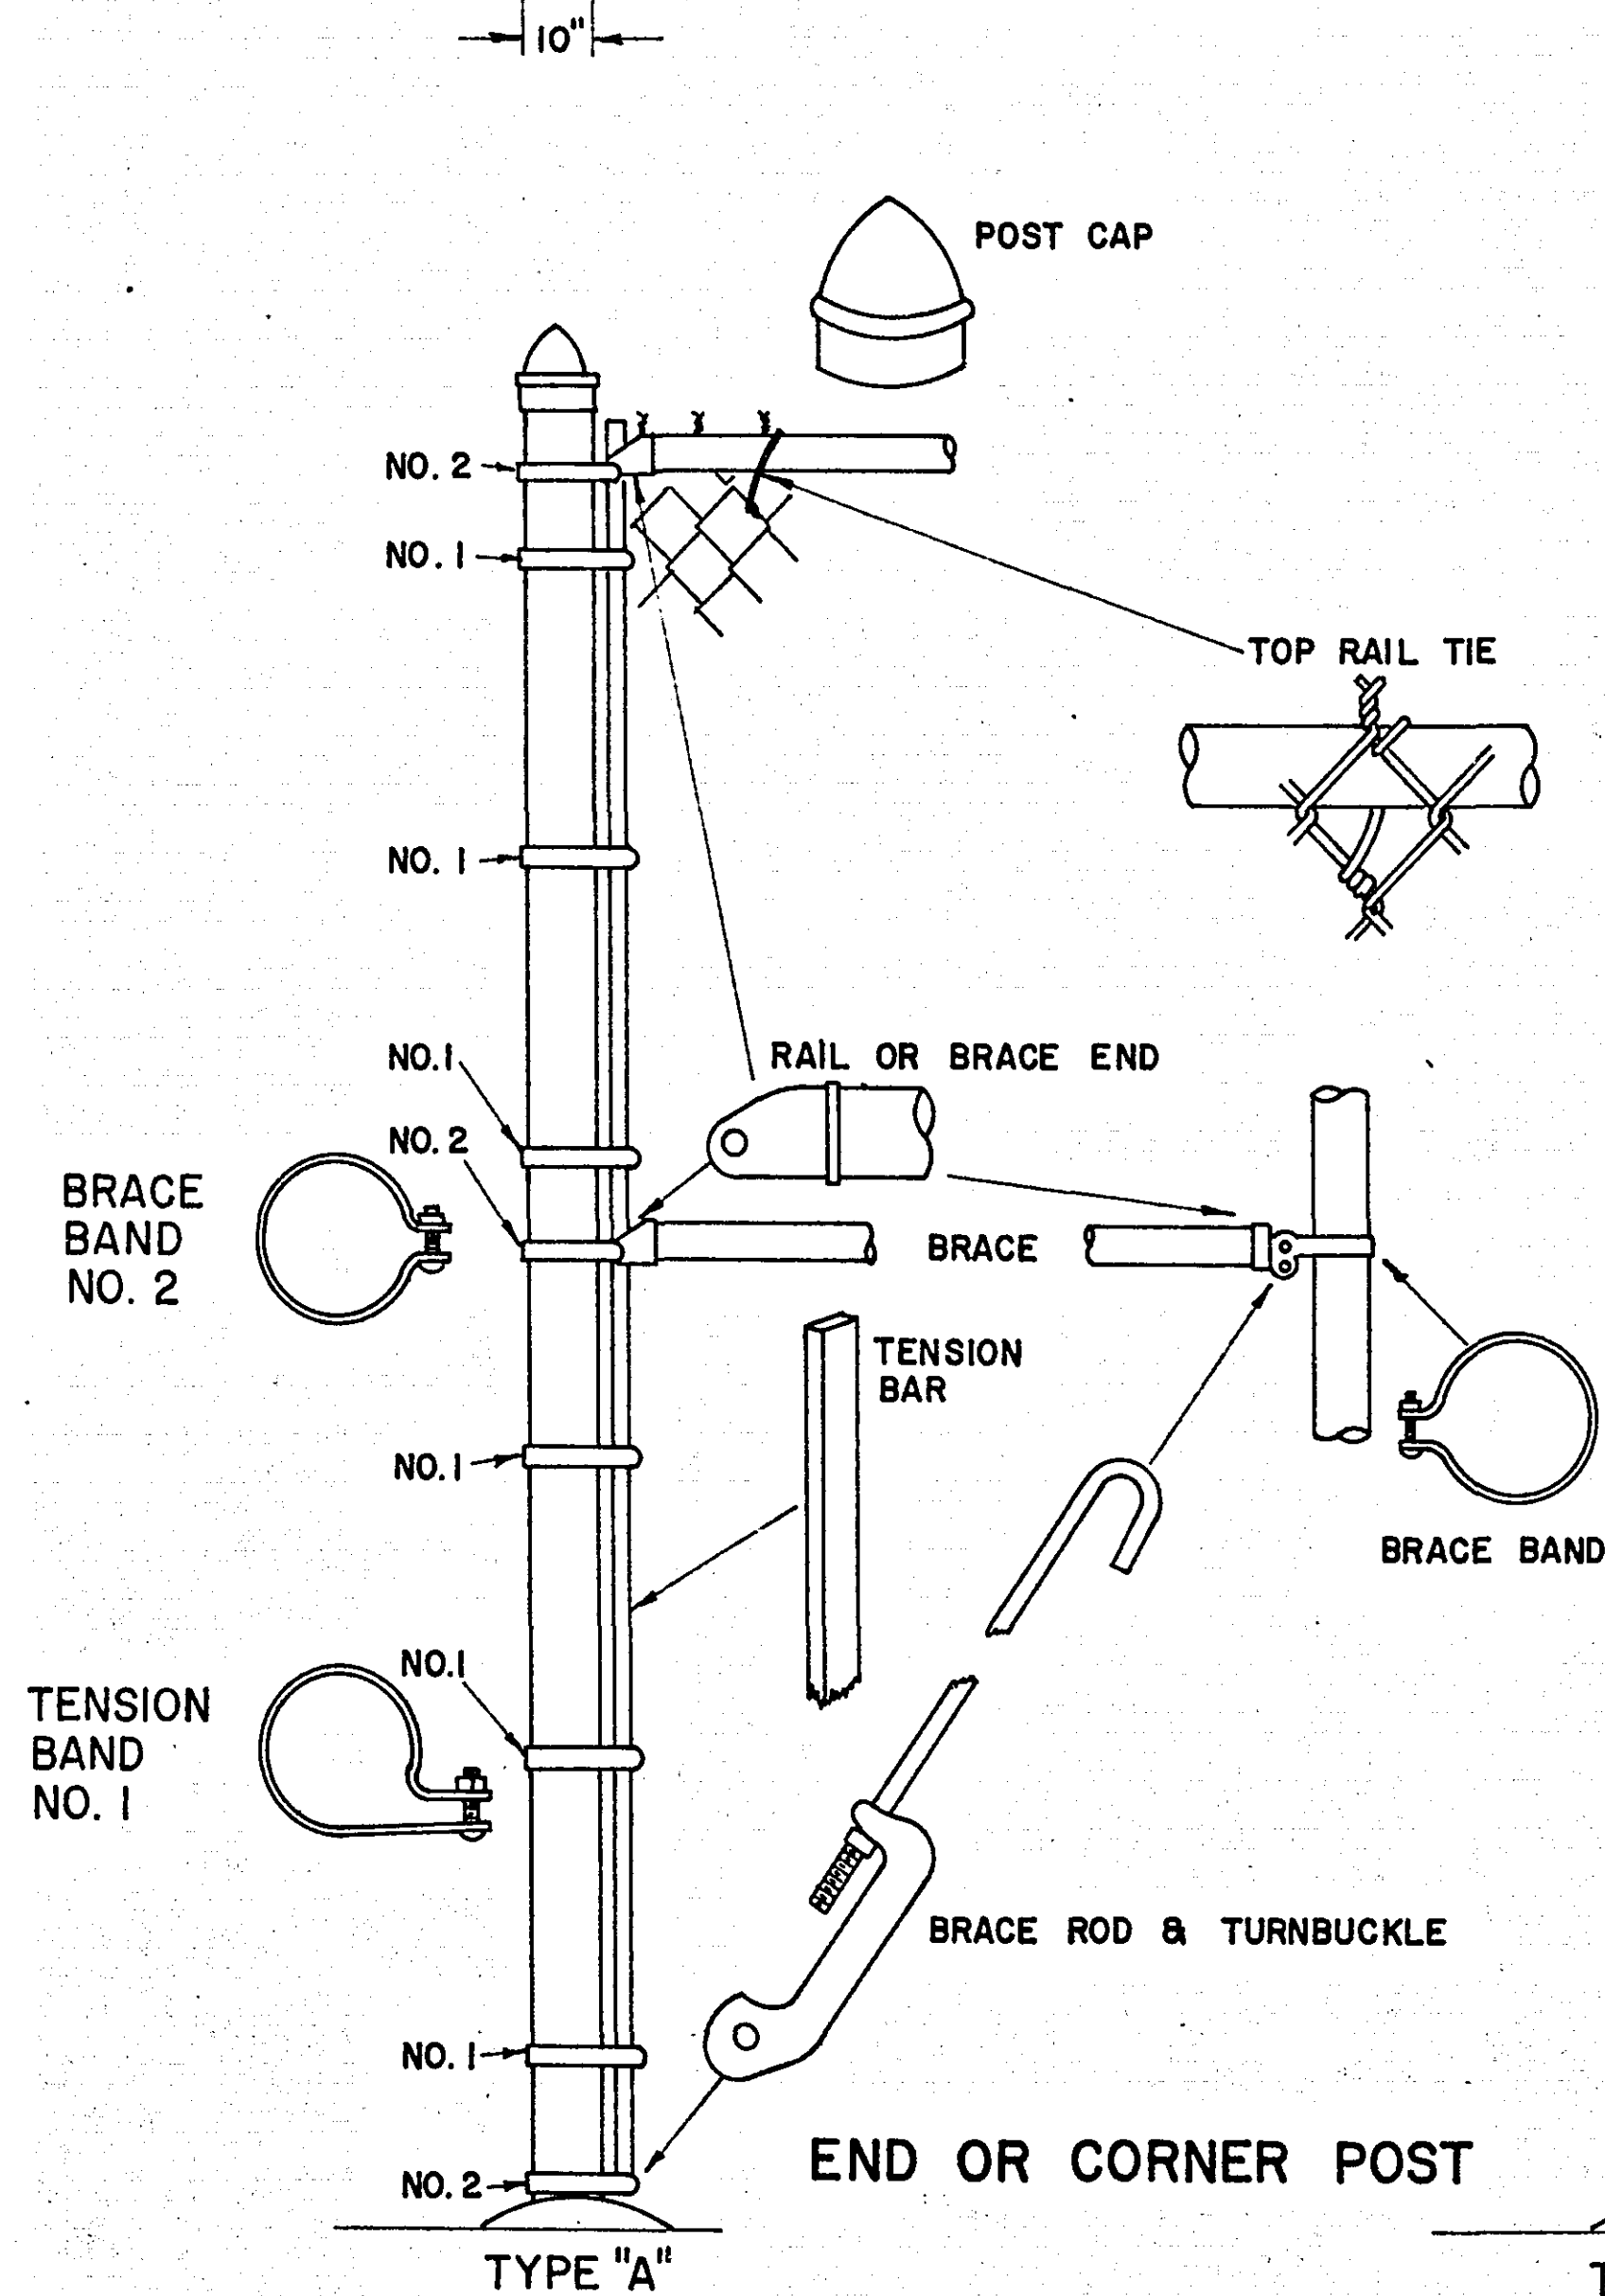
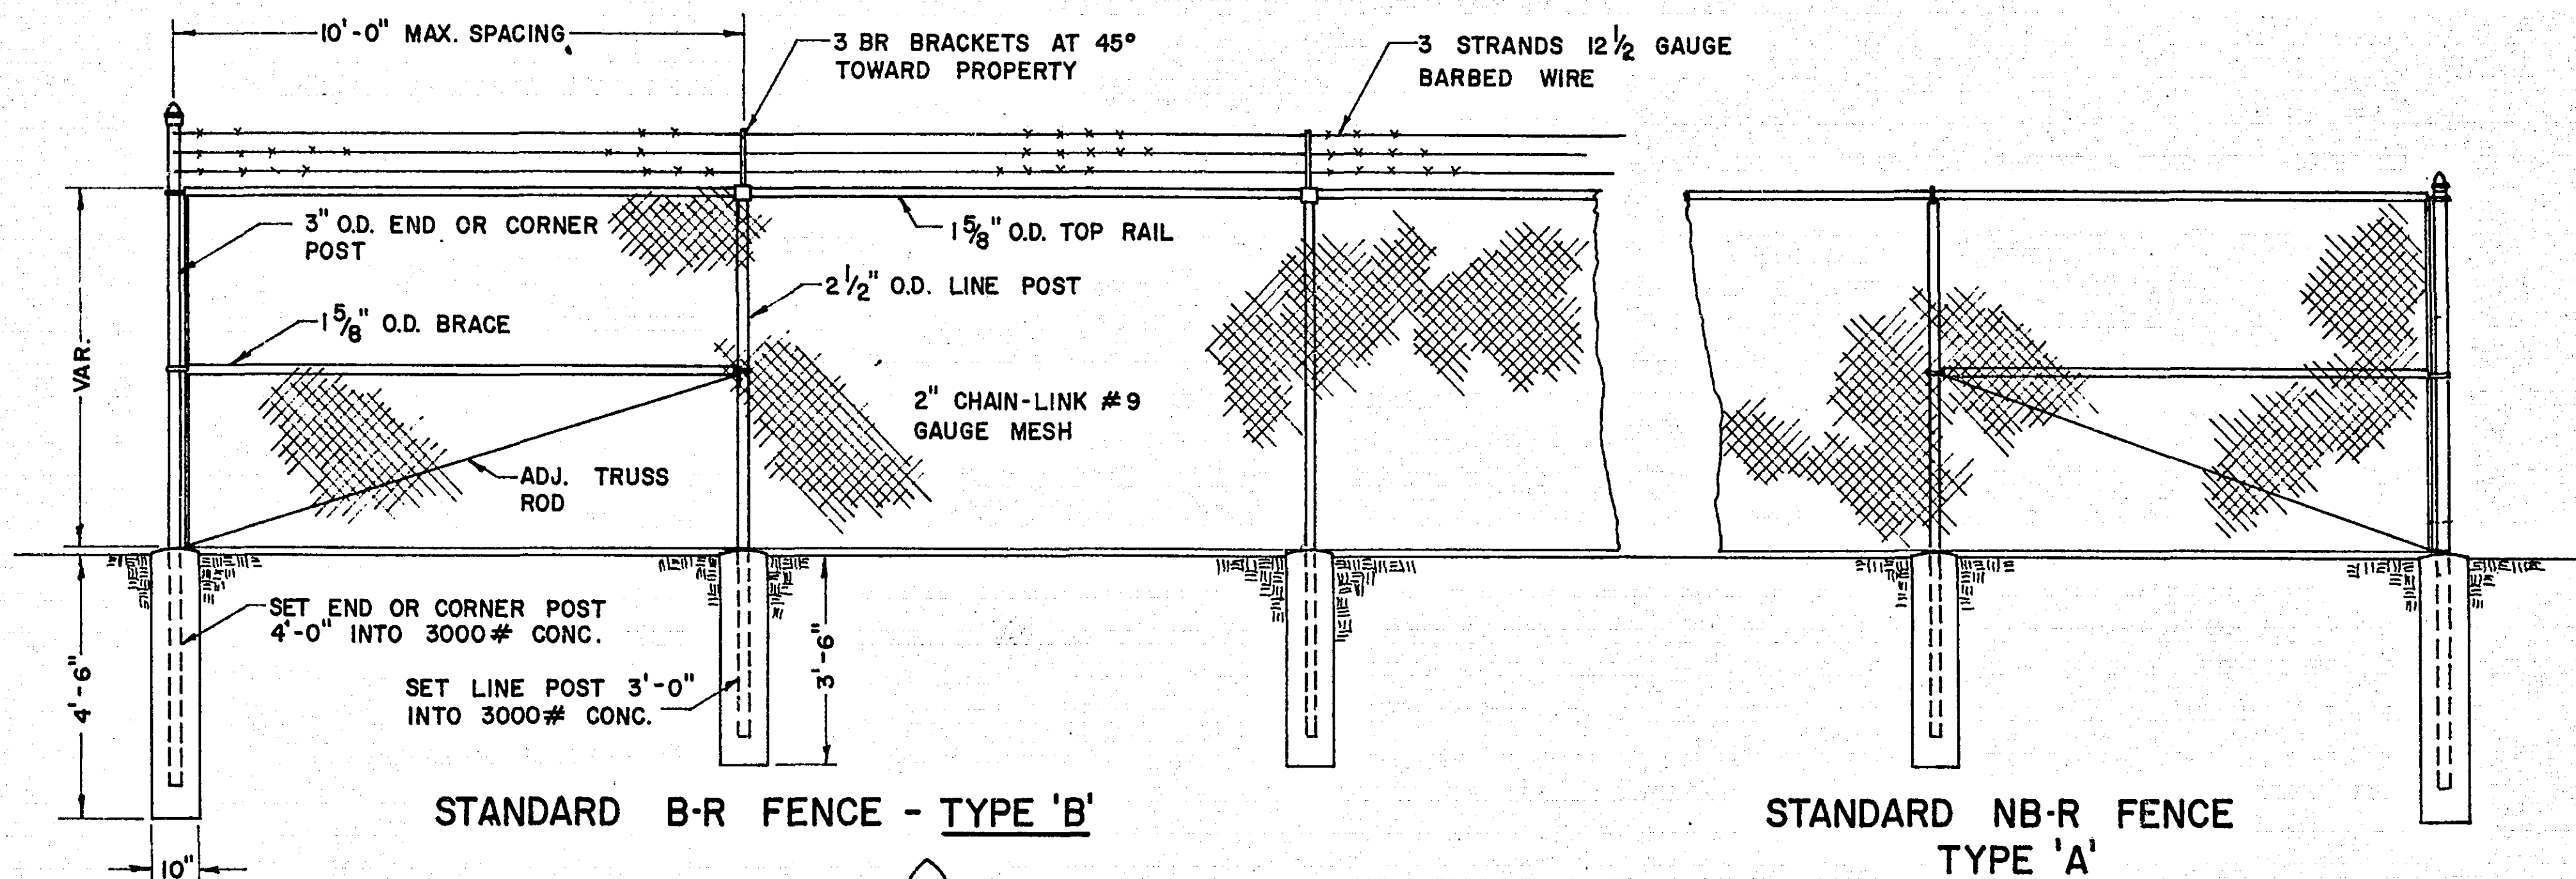


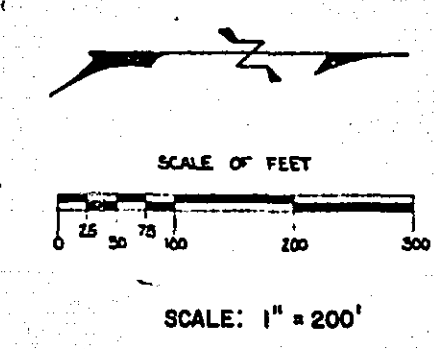

MICROFILMED  
RAMSEY CO. ENGR.

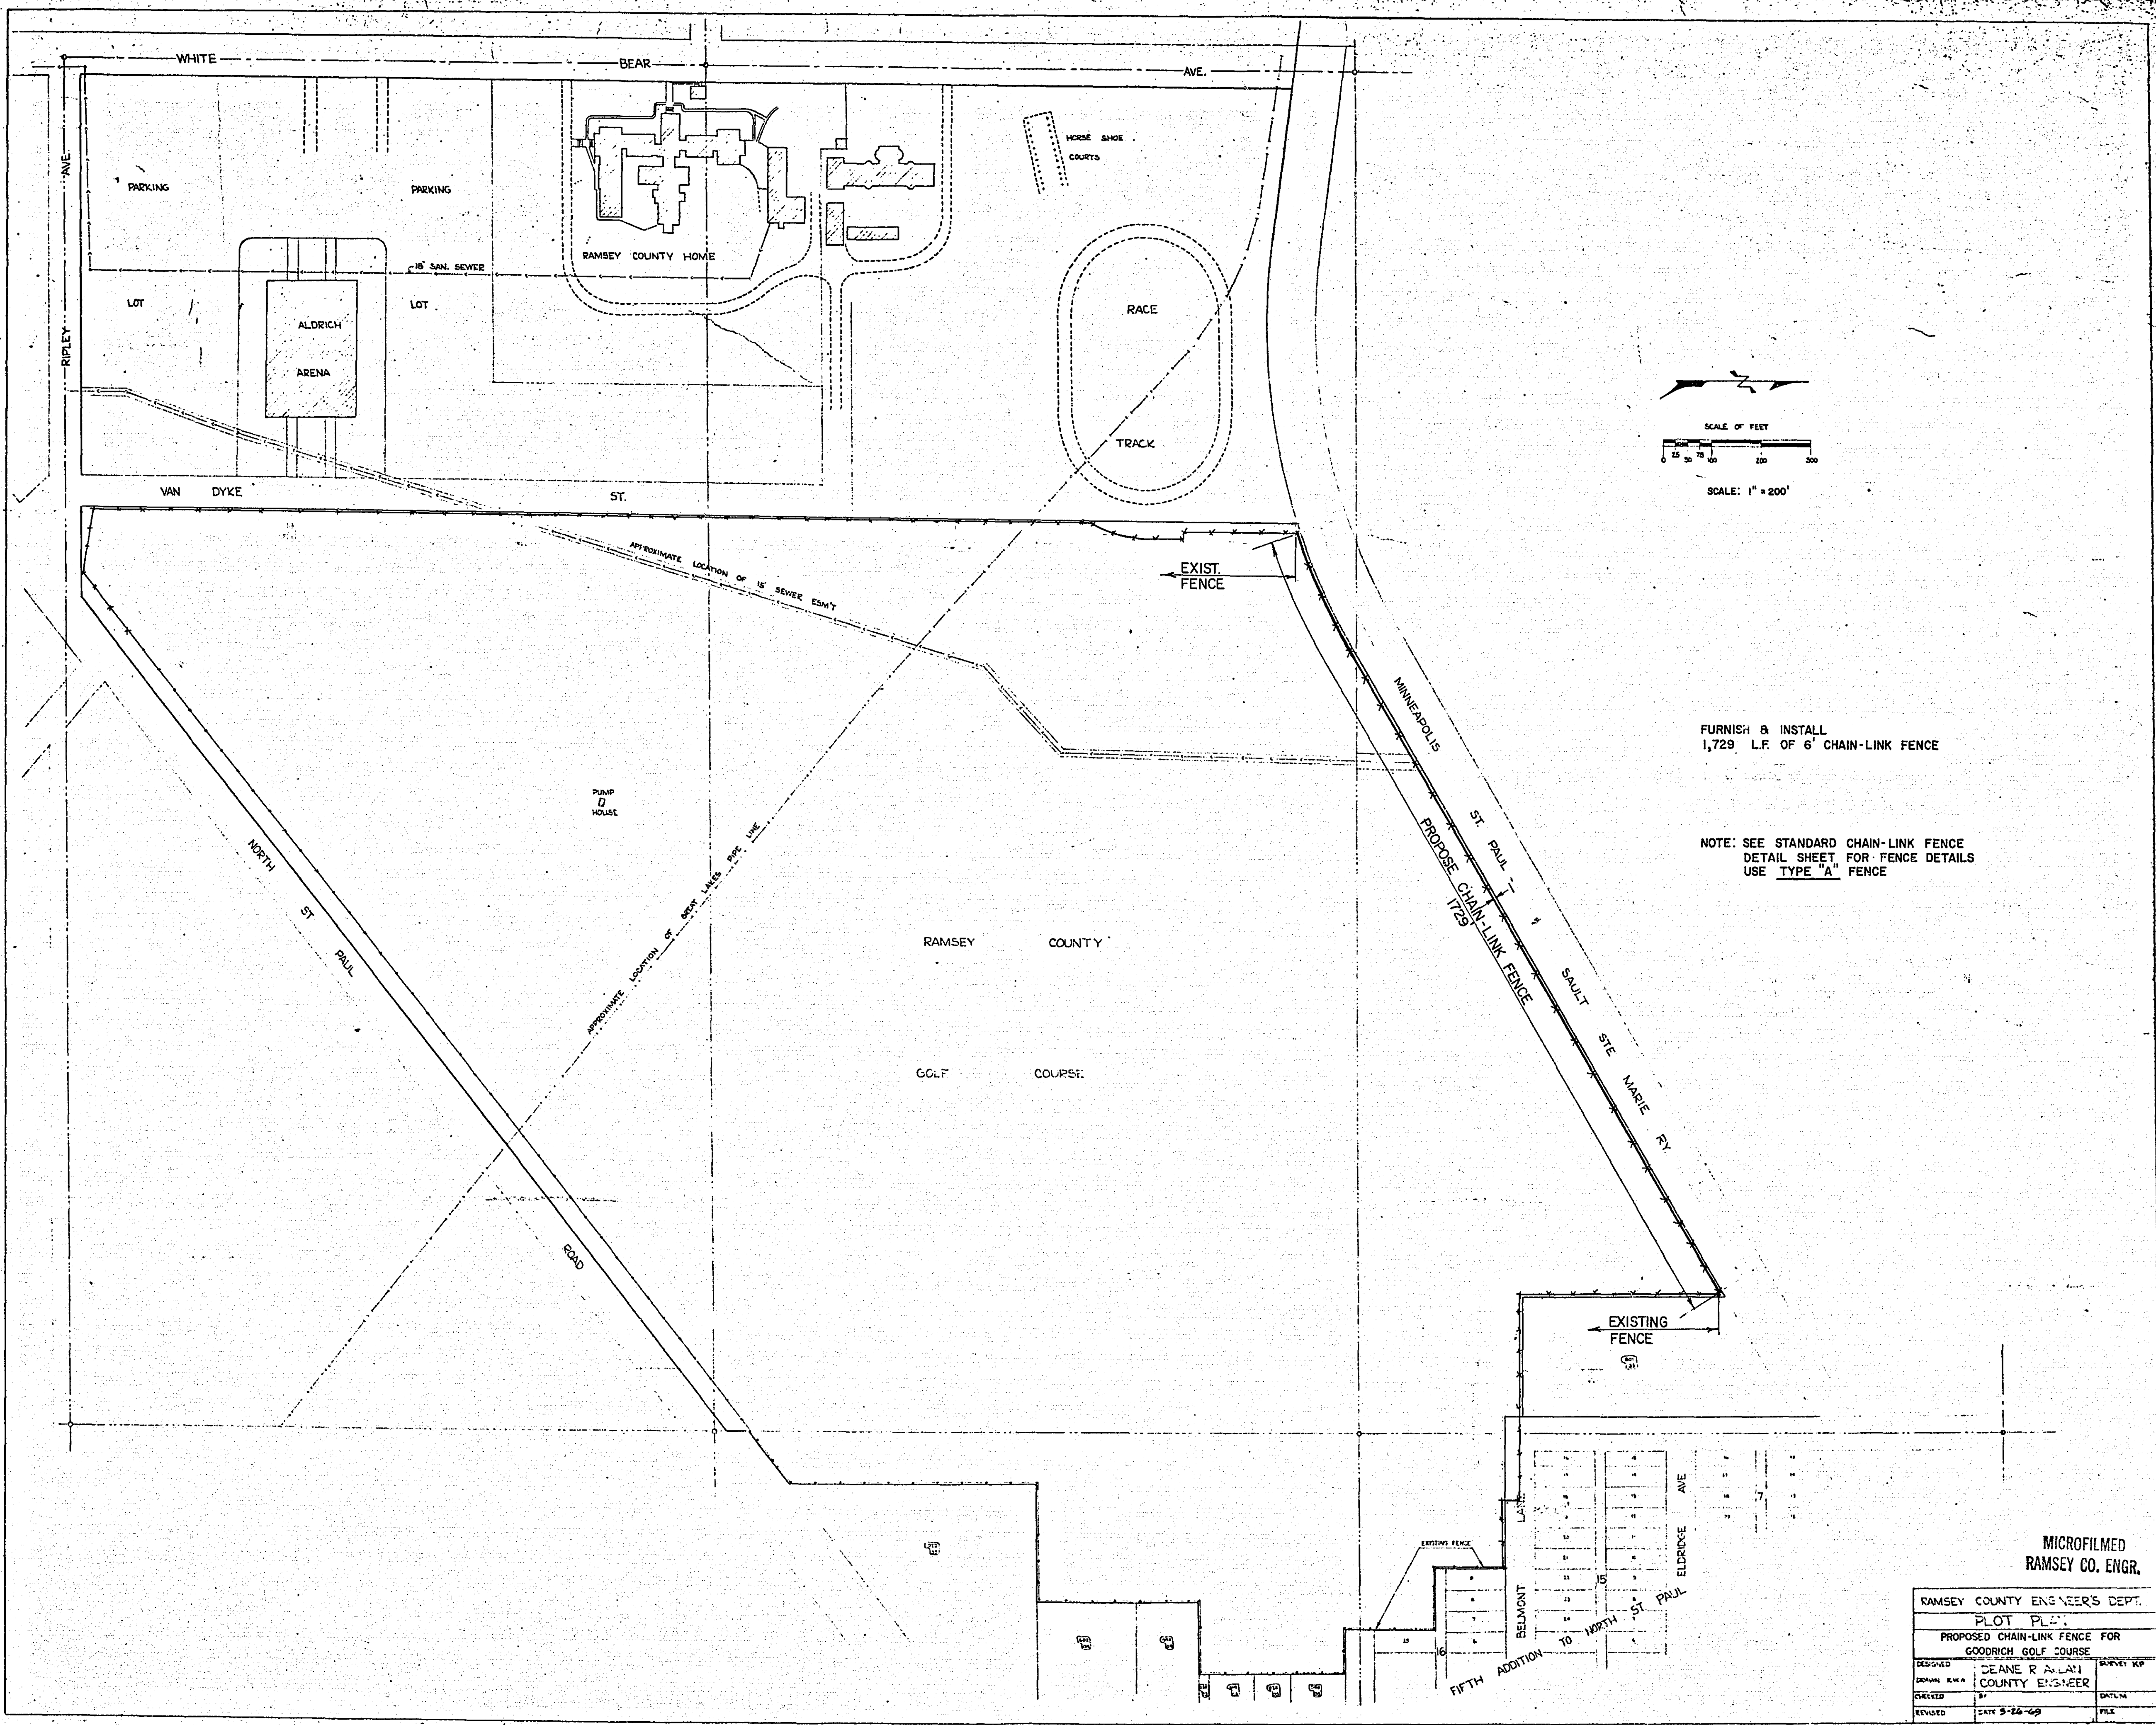


FURNISH & INSTALL  
1,729 L.F. OF 6' CHAIN-LINK FENCE

NOTE: SEE STANDARD CHAIN-LINK FENCE  
DETAIL SHEET FOR FENCE DETAILS  
USE TYPE "A" FENCE

MICROFILMED  
RAMSEY CO. ENGR.

| RAMSEY COUNTY ENGINEER'S DEPT. |                |                 |
|--------------------------------|----------------|-----------------|
| PLOT PLAN                      |                |                 |
| PROPOSED CHAIN-LINK FENCE FOR  |                |                 |
| GOODRICH GOLF COURSE           |                |                 |
| DESIGNED BY                    | CEANE R. ALLAN | SURVEY NO.      |
| DRAWN BY                       | CEANE R. ALLAN | COUNTY ENGINEER |
| CHECKED BY                     |                | DATE            |
| REVISED                        | DATE 5-26-69   | FILE            |

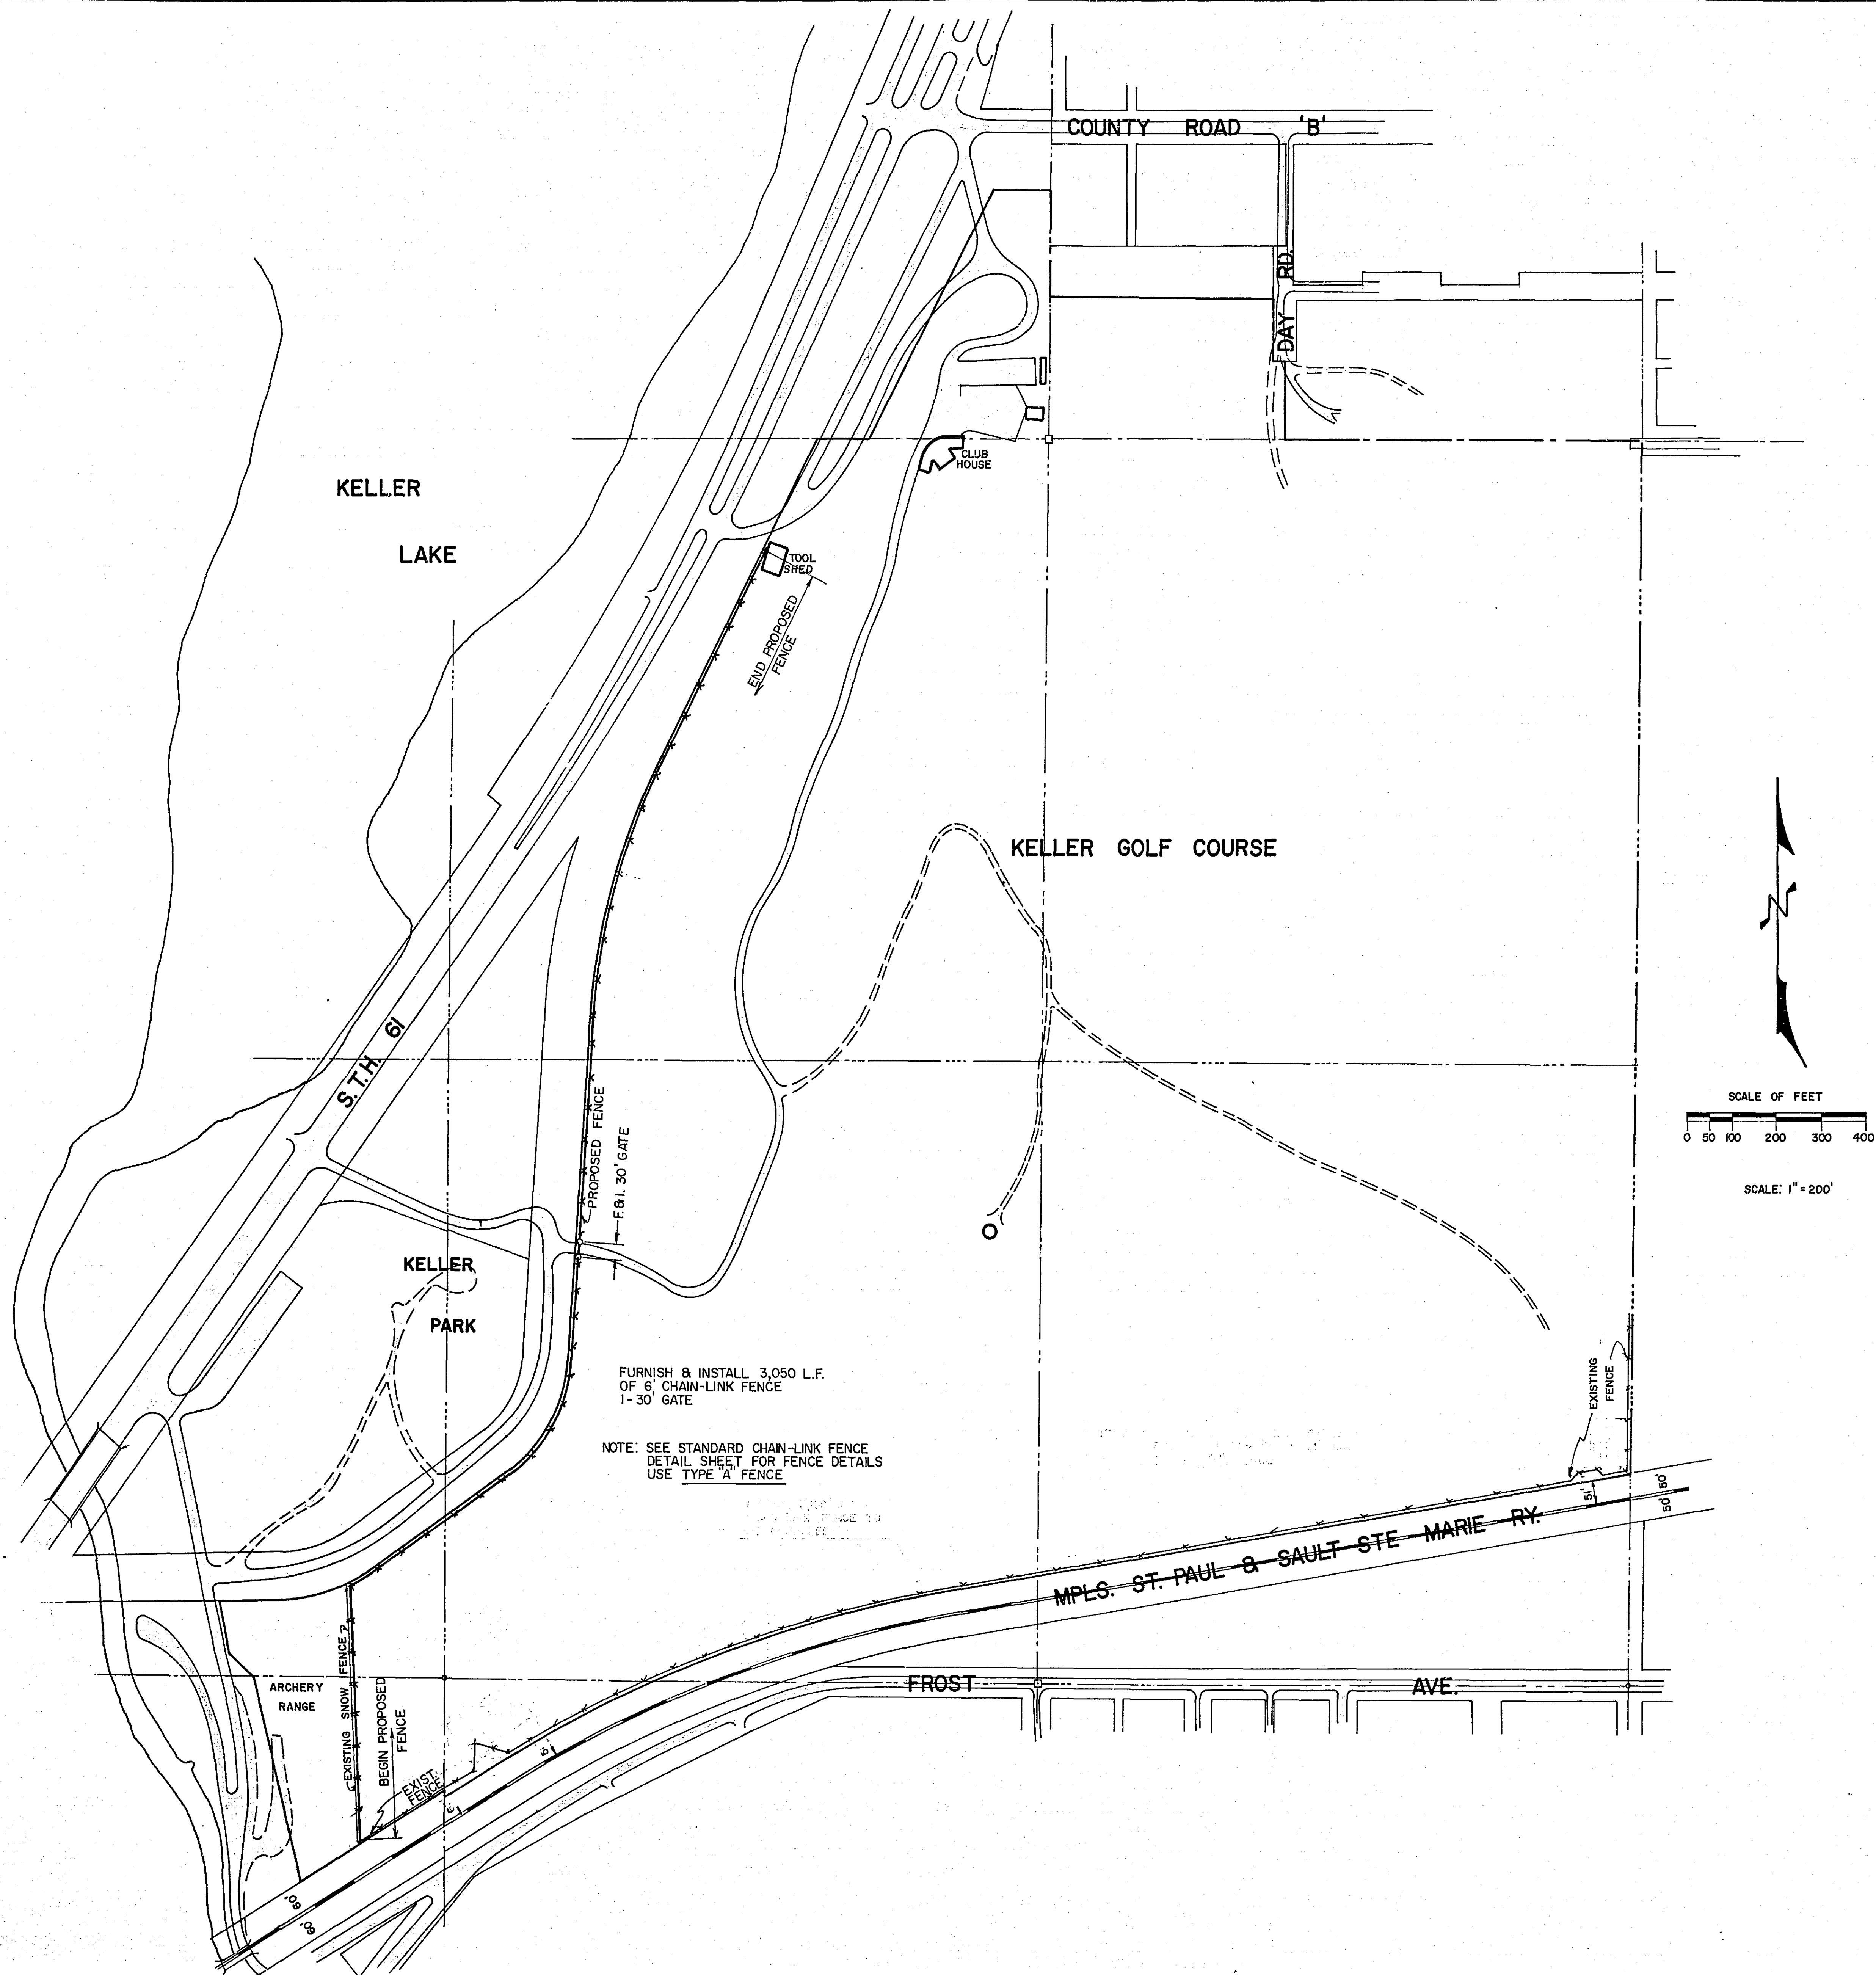

MICROFILMED  
RAMSEY CO. ENGR.

| RAMSEY COUNTY ENGINEER'S DEPT.                      |                 |             |
|-----------------------------------------------------|-----------------|-------------|
| PLOT PLAN                                           |                 |             |
| PROPOSED CHAIN-LINK FENCE FOR<br>KELLER GOLF COURSE |                 |             |
| DESIGNED                                            | DEANE R. ANKLAN | SURVEY K.P. |
| DRAWN R.W.W.                                        | COUNTY ENGINEER |             |
| CHECKED                                             | BY              | DATUM       |
| REVISED                                             | DATE 5-26-68    | FILE        |

16-125