


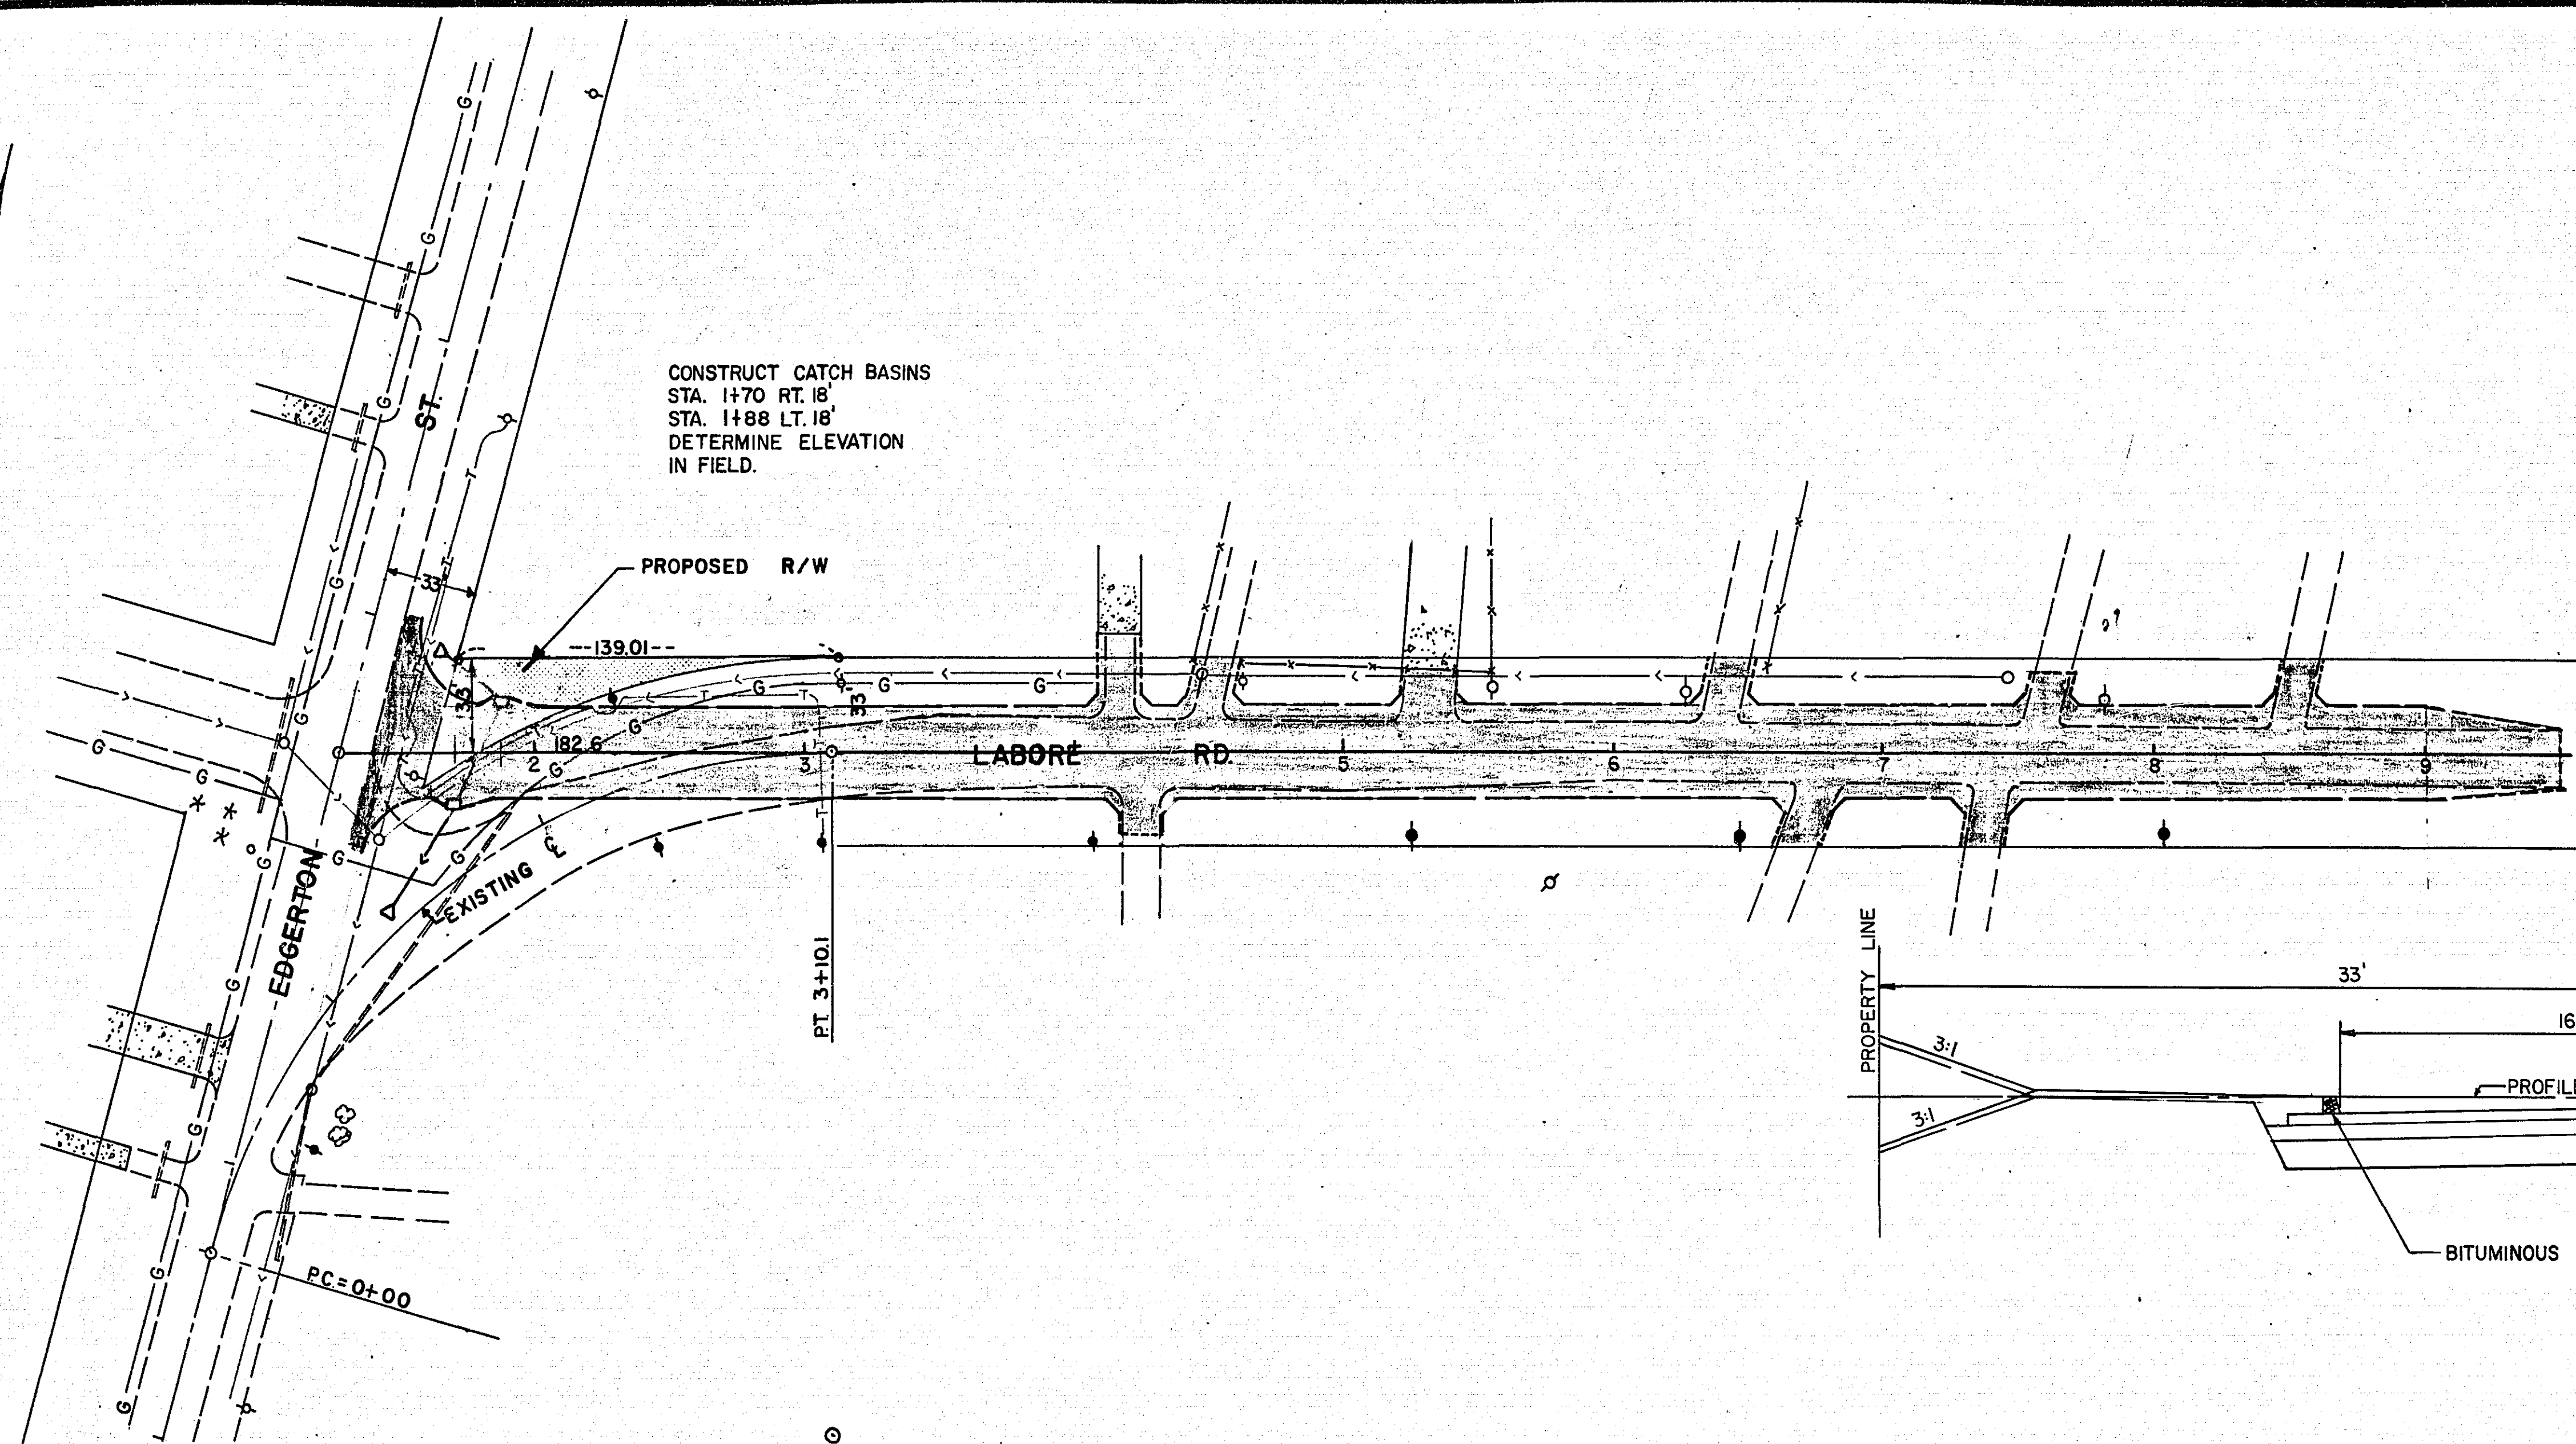


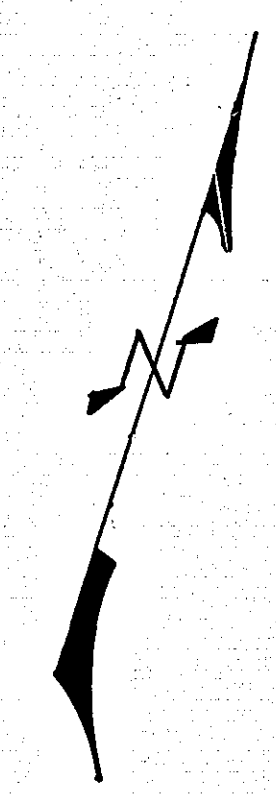

TYPICAL SECTION

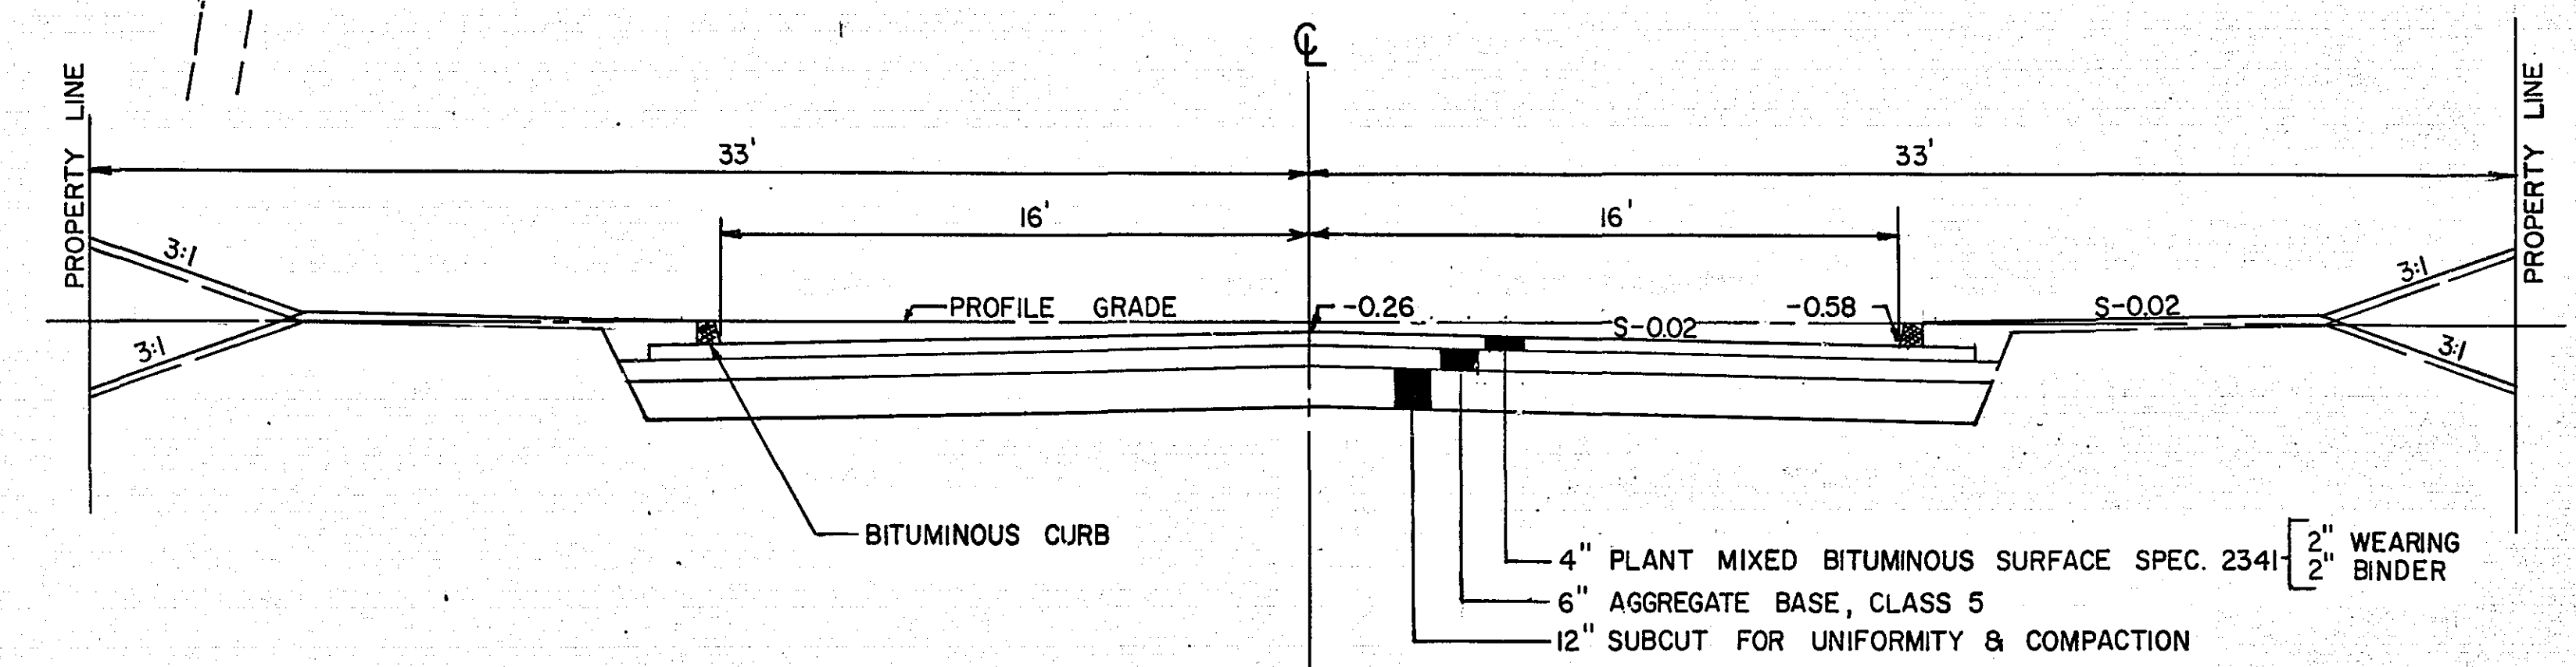

B.M. 909.40
TOP MONUMENT CENTER
SECTION 5 T29R22

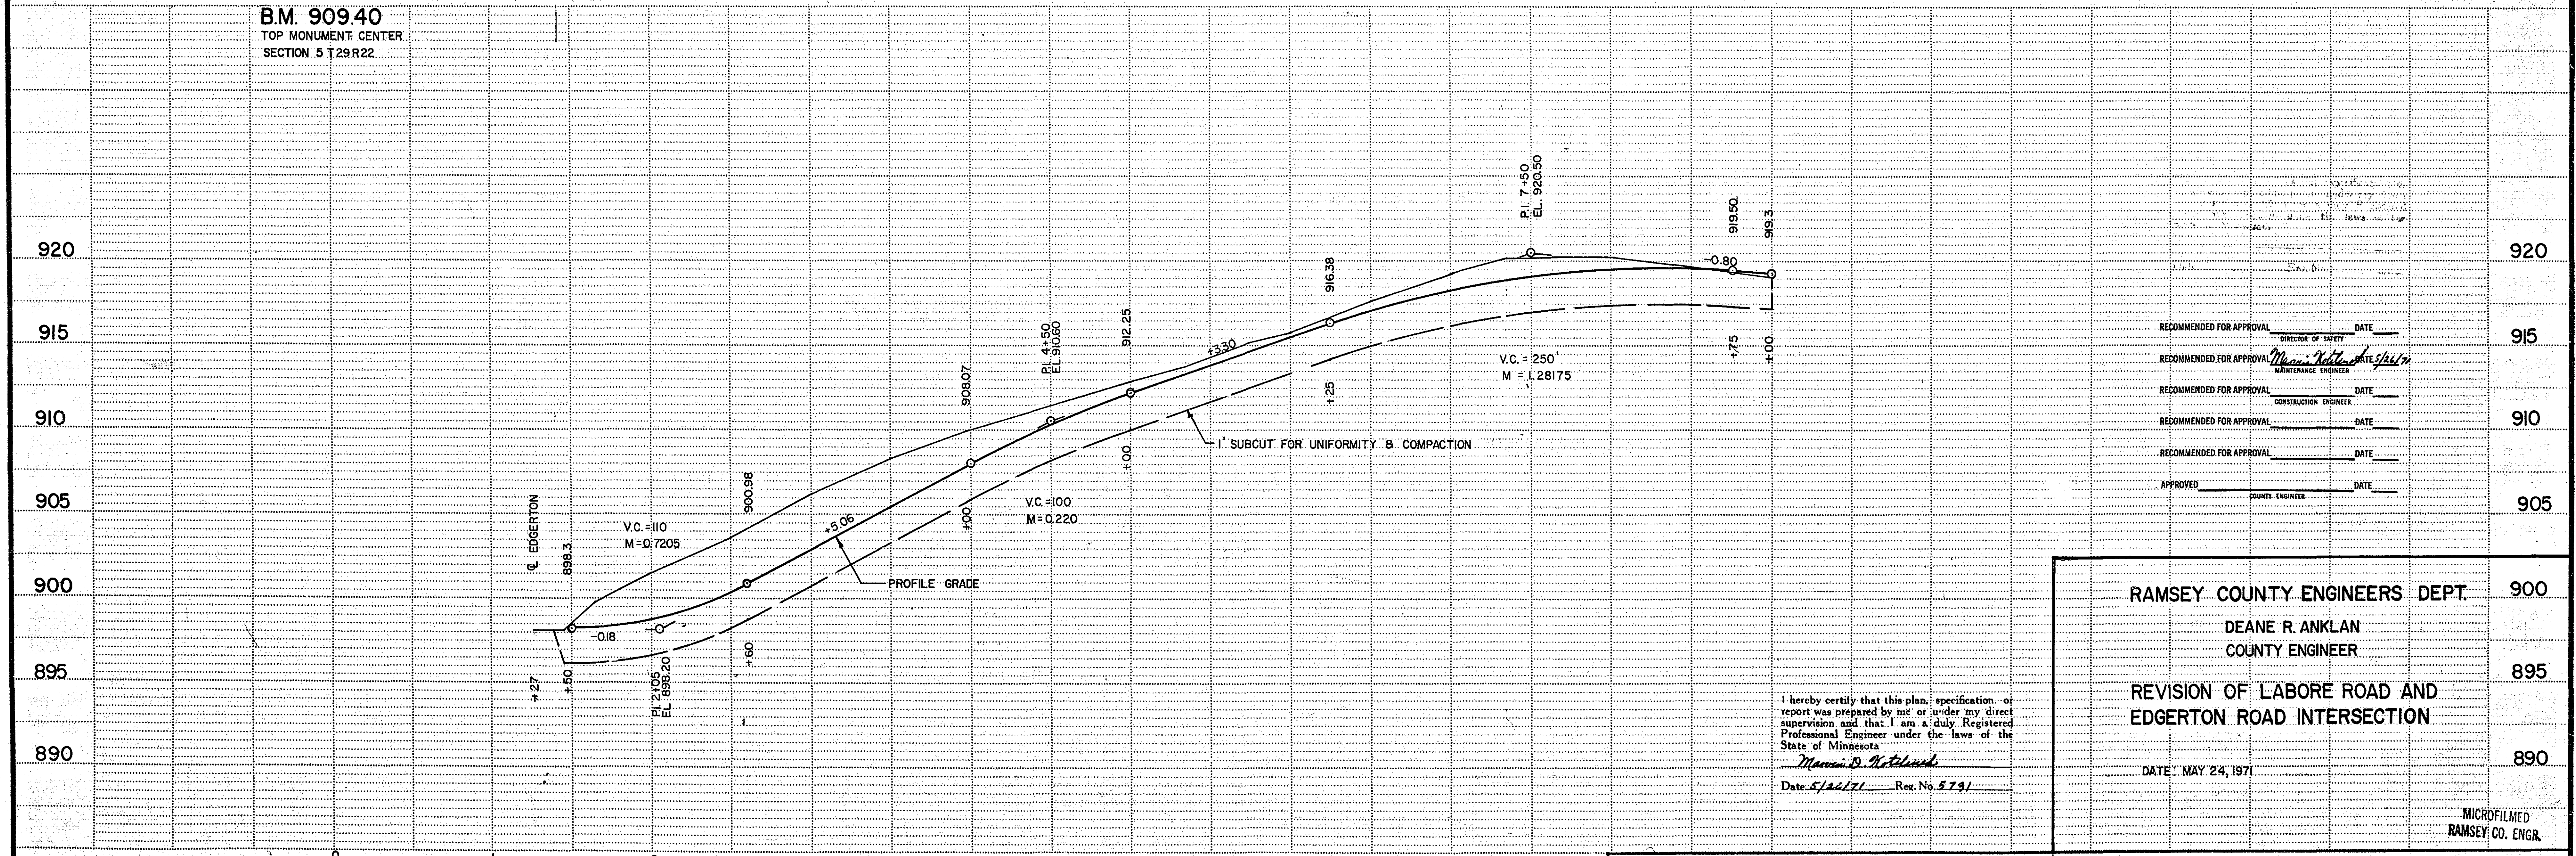

RECOMMENDED FOR APPROVAL	DATE
DIRECTOR OF SAFETY	
RECOMMENDED FOR APPROVAL	DATE
MAINTENANCE ENGINEER	
RECOMMENDED FOR APPROVAL	DATE
CONSTRUCTION ENGINEER	
RECOMMENDED FOR APPROVAL	DATE
APPROVED	DATE
COUNTY ENGINEER	

RAMSEY COUNTY ENGINEERS DEPT.
DEANE R. ANKLAN
COUNTY ENGINEER

REVISION OF LABORE ROAD AND
EDGERTON ROAD INTERSECTION

DATE: MAY 24, 1971

I hereby certify that this plan, specification, or report was prepared by me or under my direct supervision and that I am a duly Registered Professional Engineer under the laws of the State of Minnesota.
Maxwell B. K. Toland
Date: 5/26/71 Rev. No. 5.7.51