


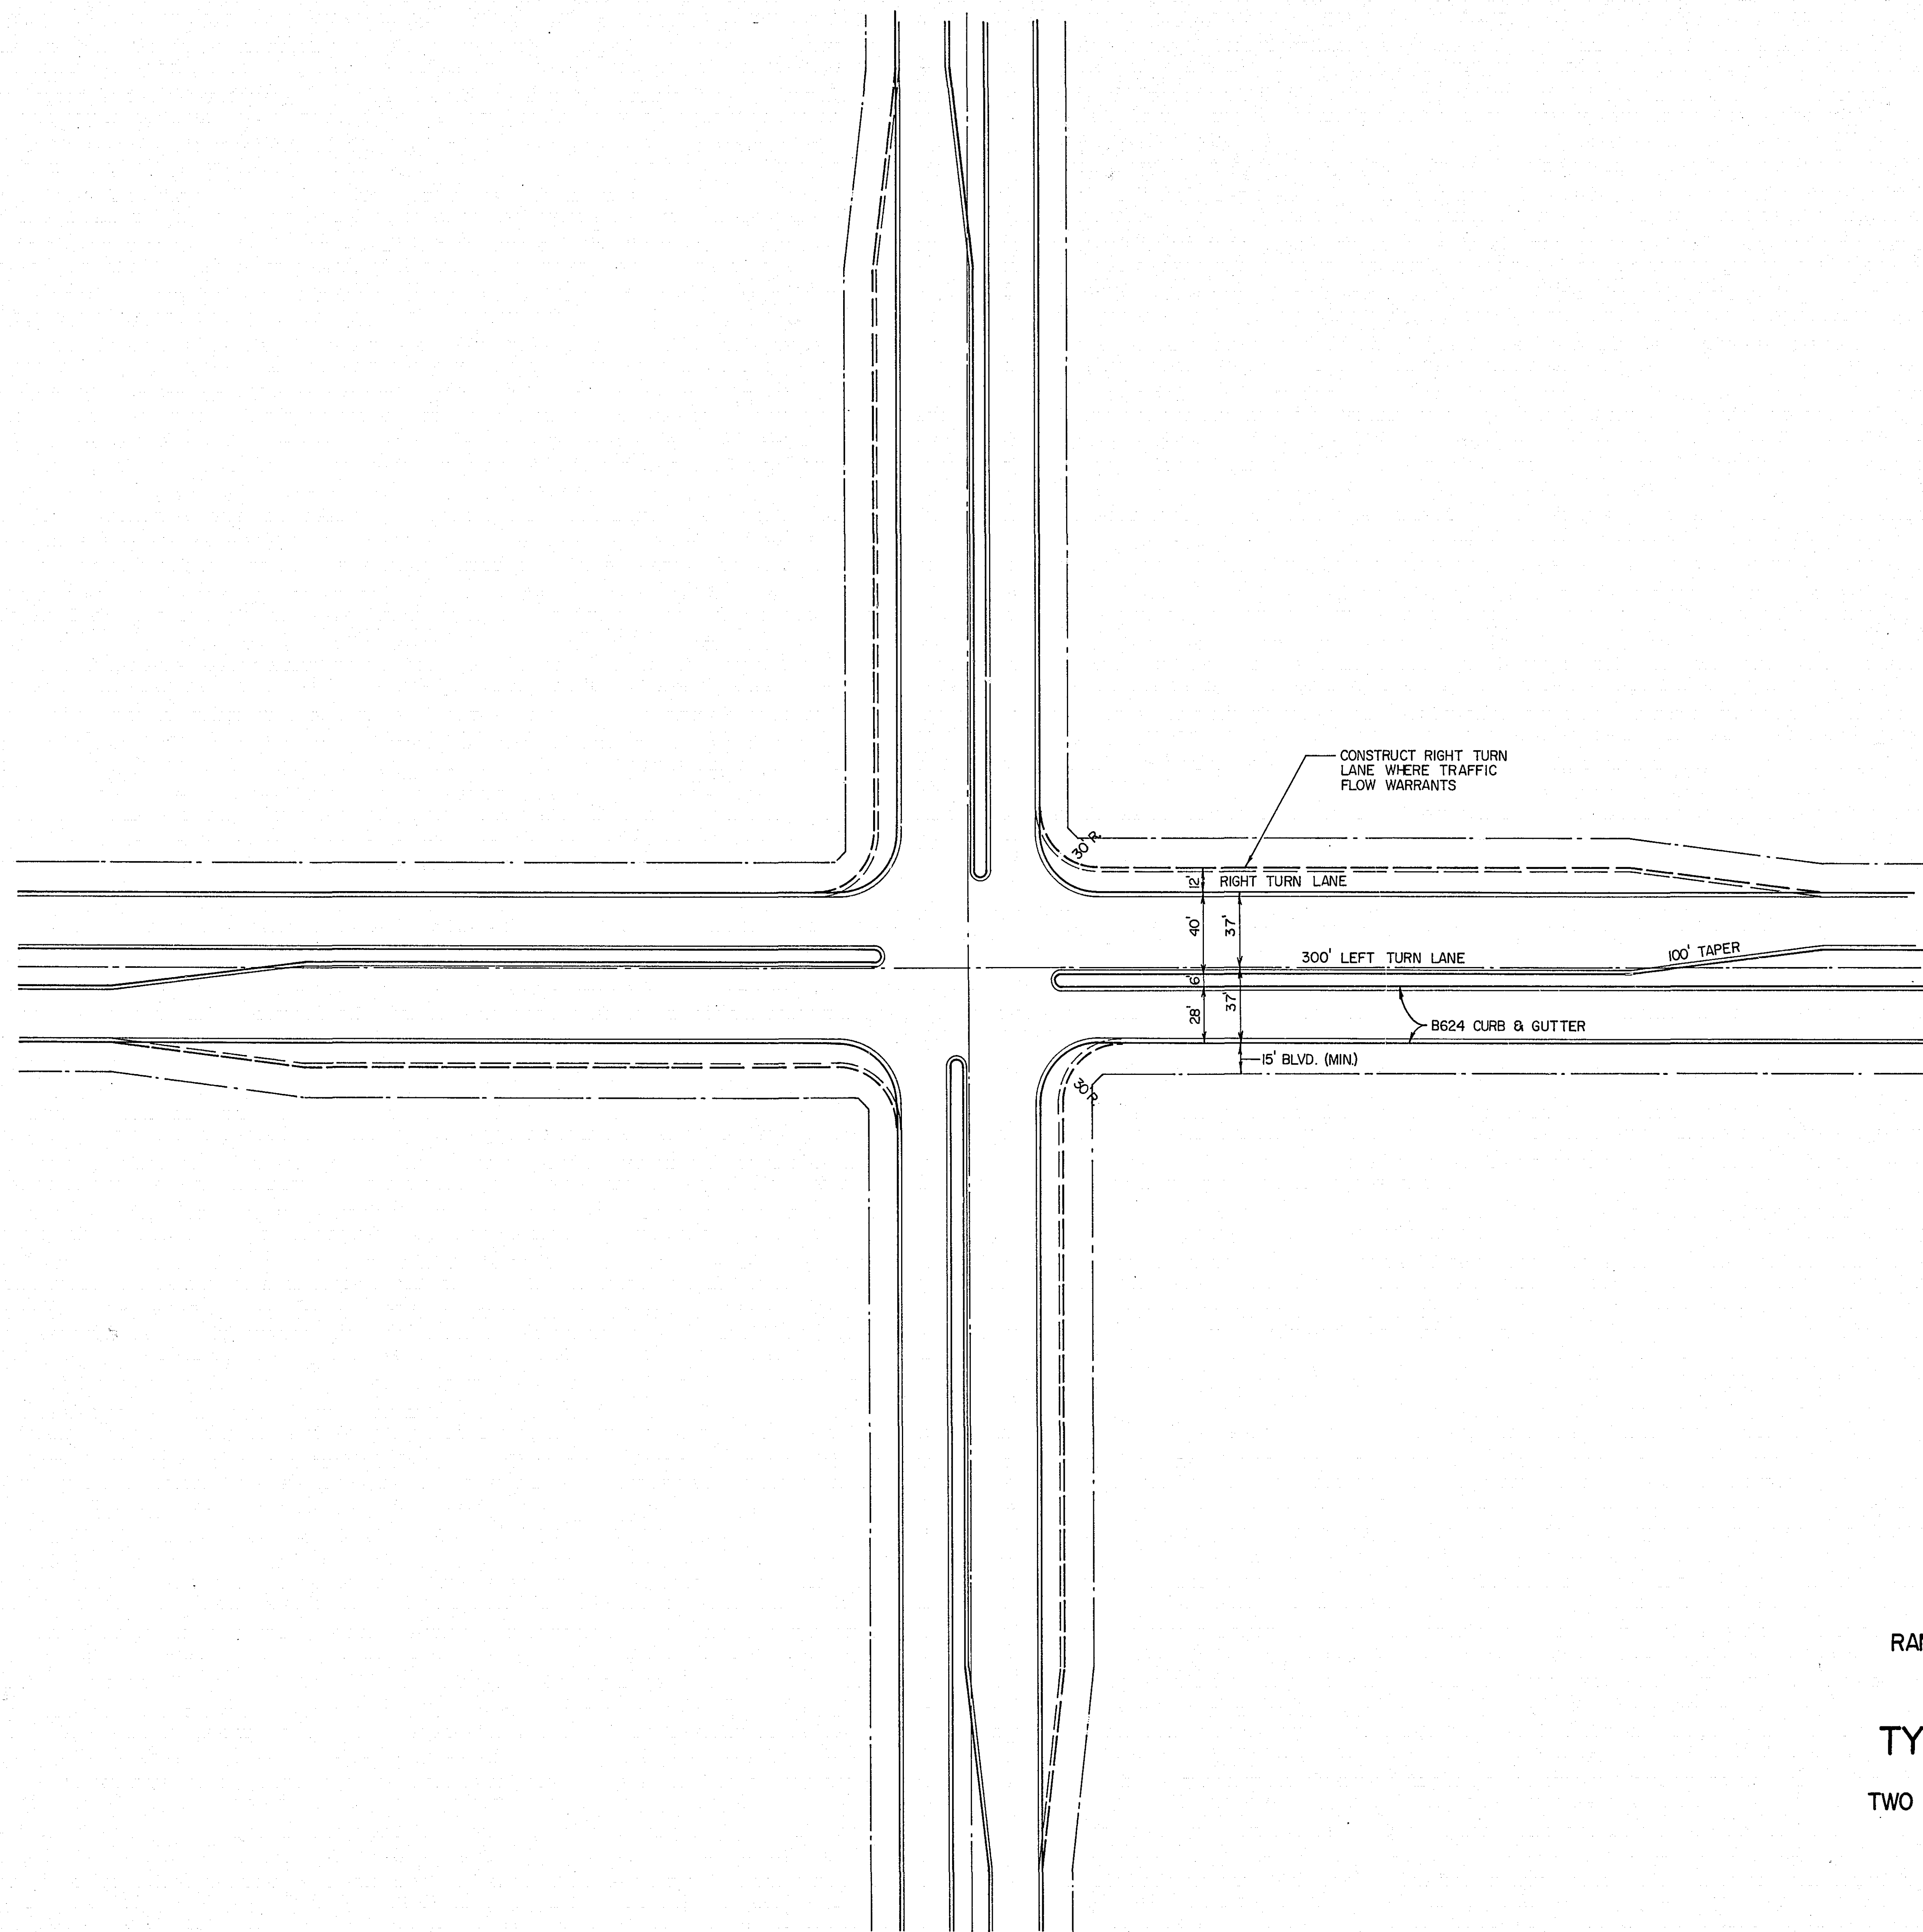

RAMSEY COUNTY ENGINEER'S DEPT.
 DEANE R. ANKLAN
 COUNTY ENGINEER

TYPICAL INTERSECTION
 FOR
 TWO INTERSECTING ARTERIAL ROUTES