


SCALE:
1" = 50'

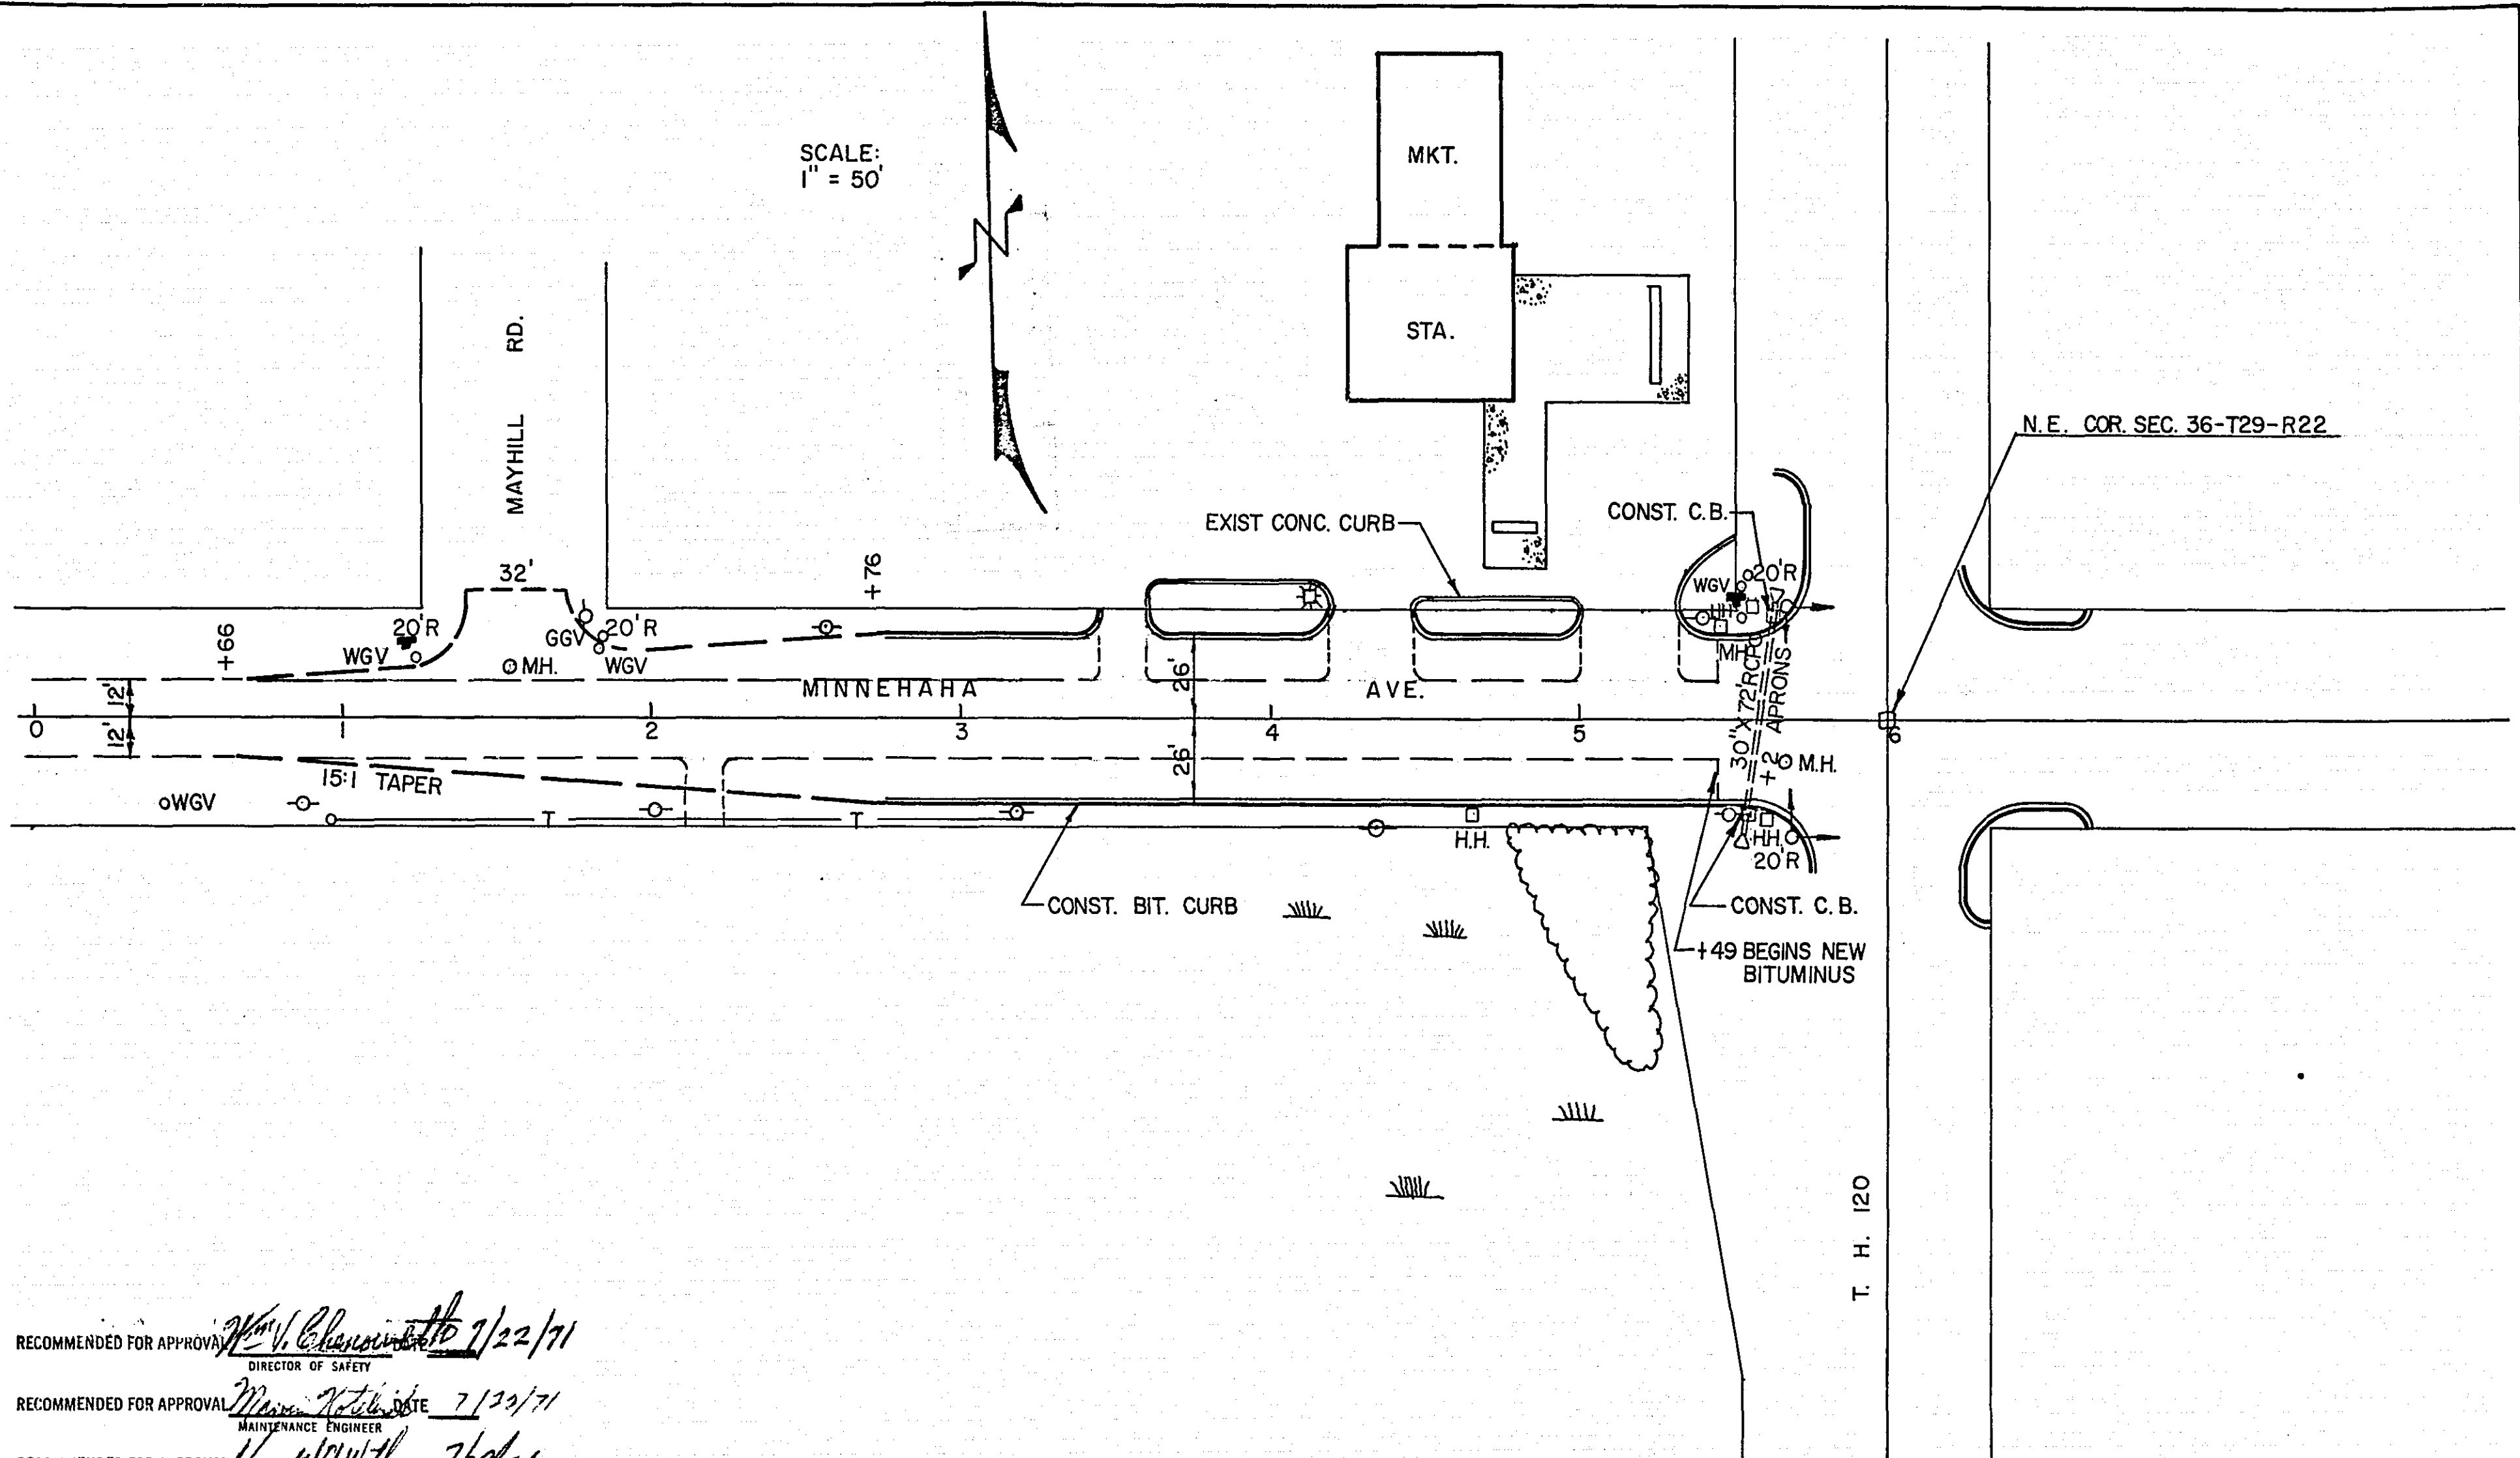

RECOMMENDED FOR APPROVAL W. V. Chasovnik DATE 7/22/71
DIRECTOR OF SAFETY

RECOMMENDED FOR APPROVAL M. N. Nishida DATE 7/22/71
MAINTENANCE ENGINEER

RECOMMENDED FOR APPROVAL H. J. W. W. W. DATE 7/22/71
CONSTRUCTION ENGINEER

RECOMMENDED FOR APPROVAL _____ DATE _____

RECOMMENDED FOR APPROVAL _____ DATE _____

APPROVED _____ DATE _____
COUNTY ENGINEER

MICROFILMED
RAMSEY CO. ENGR.
**OFFICE OF
RAMSEY COUNTY ENGINEER
MINNEHAHA AVE.**
DATE: 7-22-71 16-139