


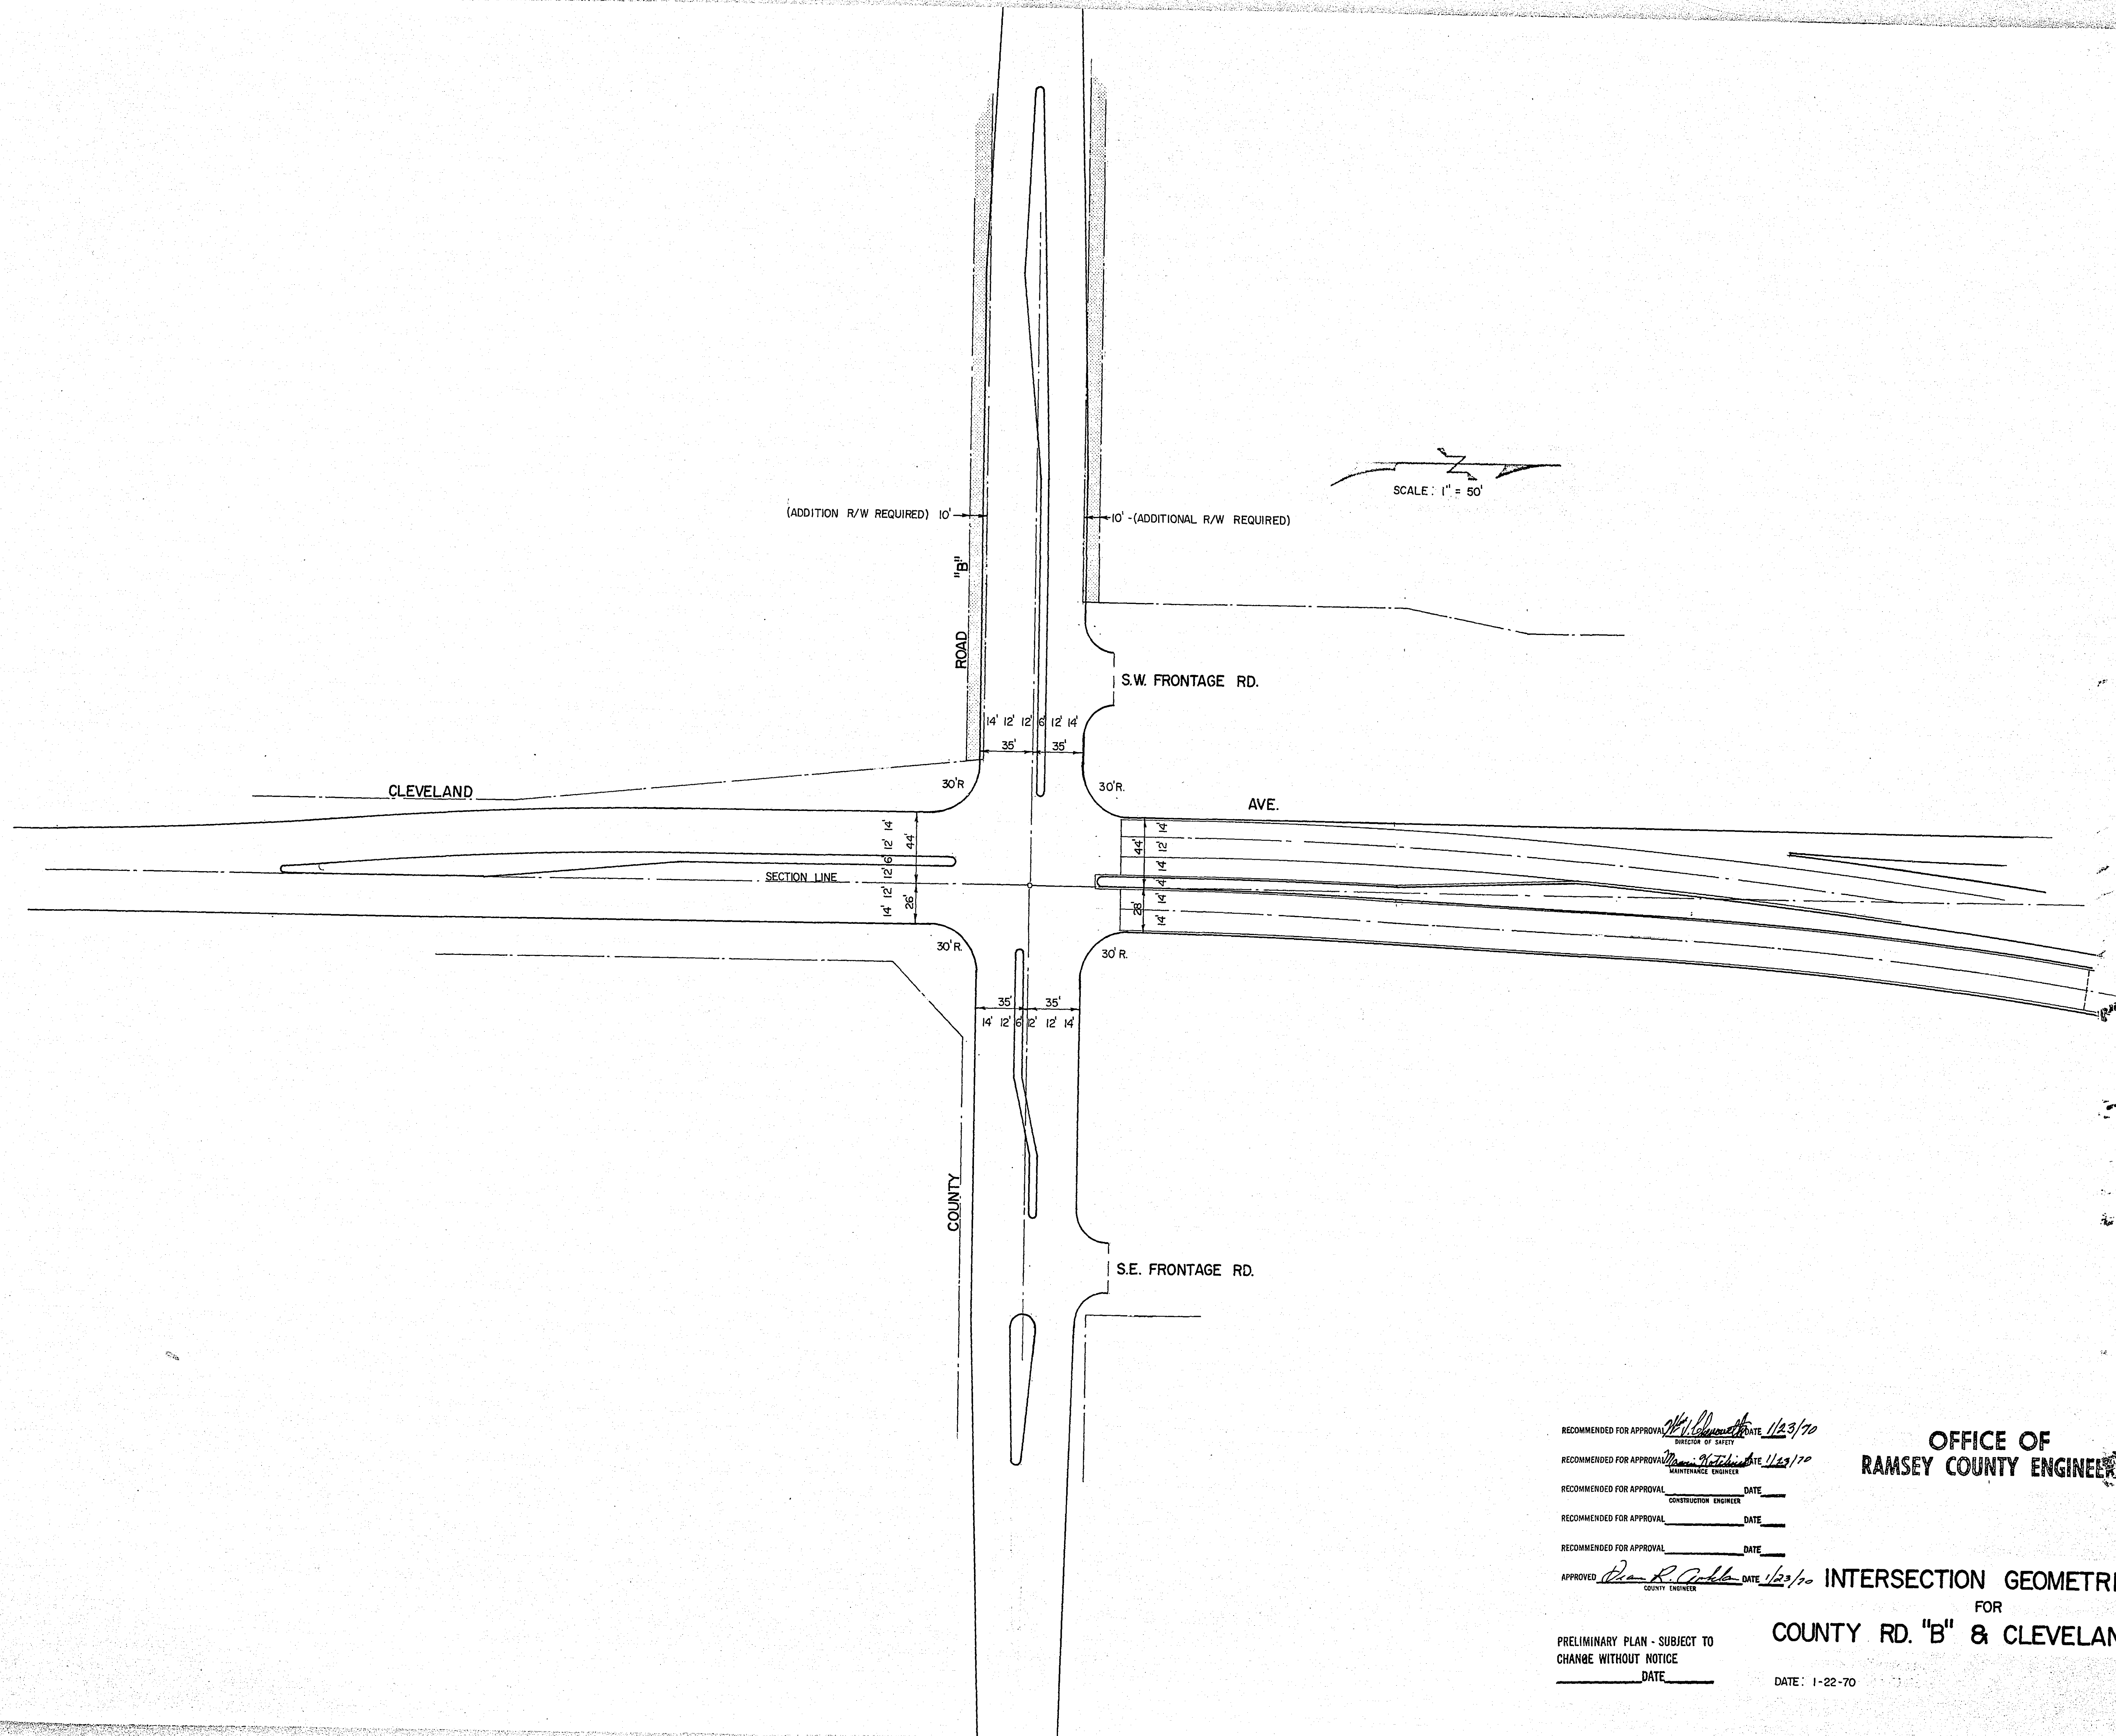

RECOMMENDED FOR APPROVAL *[Signature]* DATE *1/23/70*
DIRECTION OF SAFETY
RECOMMENDED FOR APPROVAL *[Signature]* DATE *1/23/70*
MAINTENANCE ENGINEER
RECOMMENDED FOR APPROVAL _____ DATE _____
CONSTRUCTION ENGINEER
RECOMMENDED FOR APPROVAL _____ DATE _____
RECOMMENDED FOR APPROVAL _____ DATE _____
APPROVED *[Signature]* DATE *1/23/70*
COUNTY ENGINEER

OFFICE OF
RAMSEY COUNTY ENGINEER

PRELIMINARY PLAN - SUBJECT TO
CHANGE WITHOUT NOTICE
DATE _____
DATE: 1-22-70
INTERSECTION GEOMETRICS
FOR
COUNTY RD. "B" & CLEVELAND AVE.

MICROFILMED
RAMSEY CO. ENG'G
16-140