


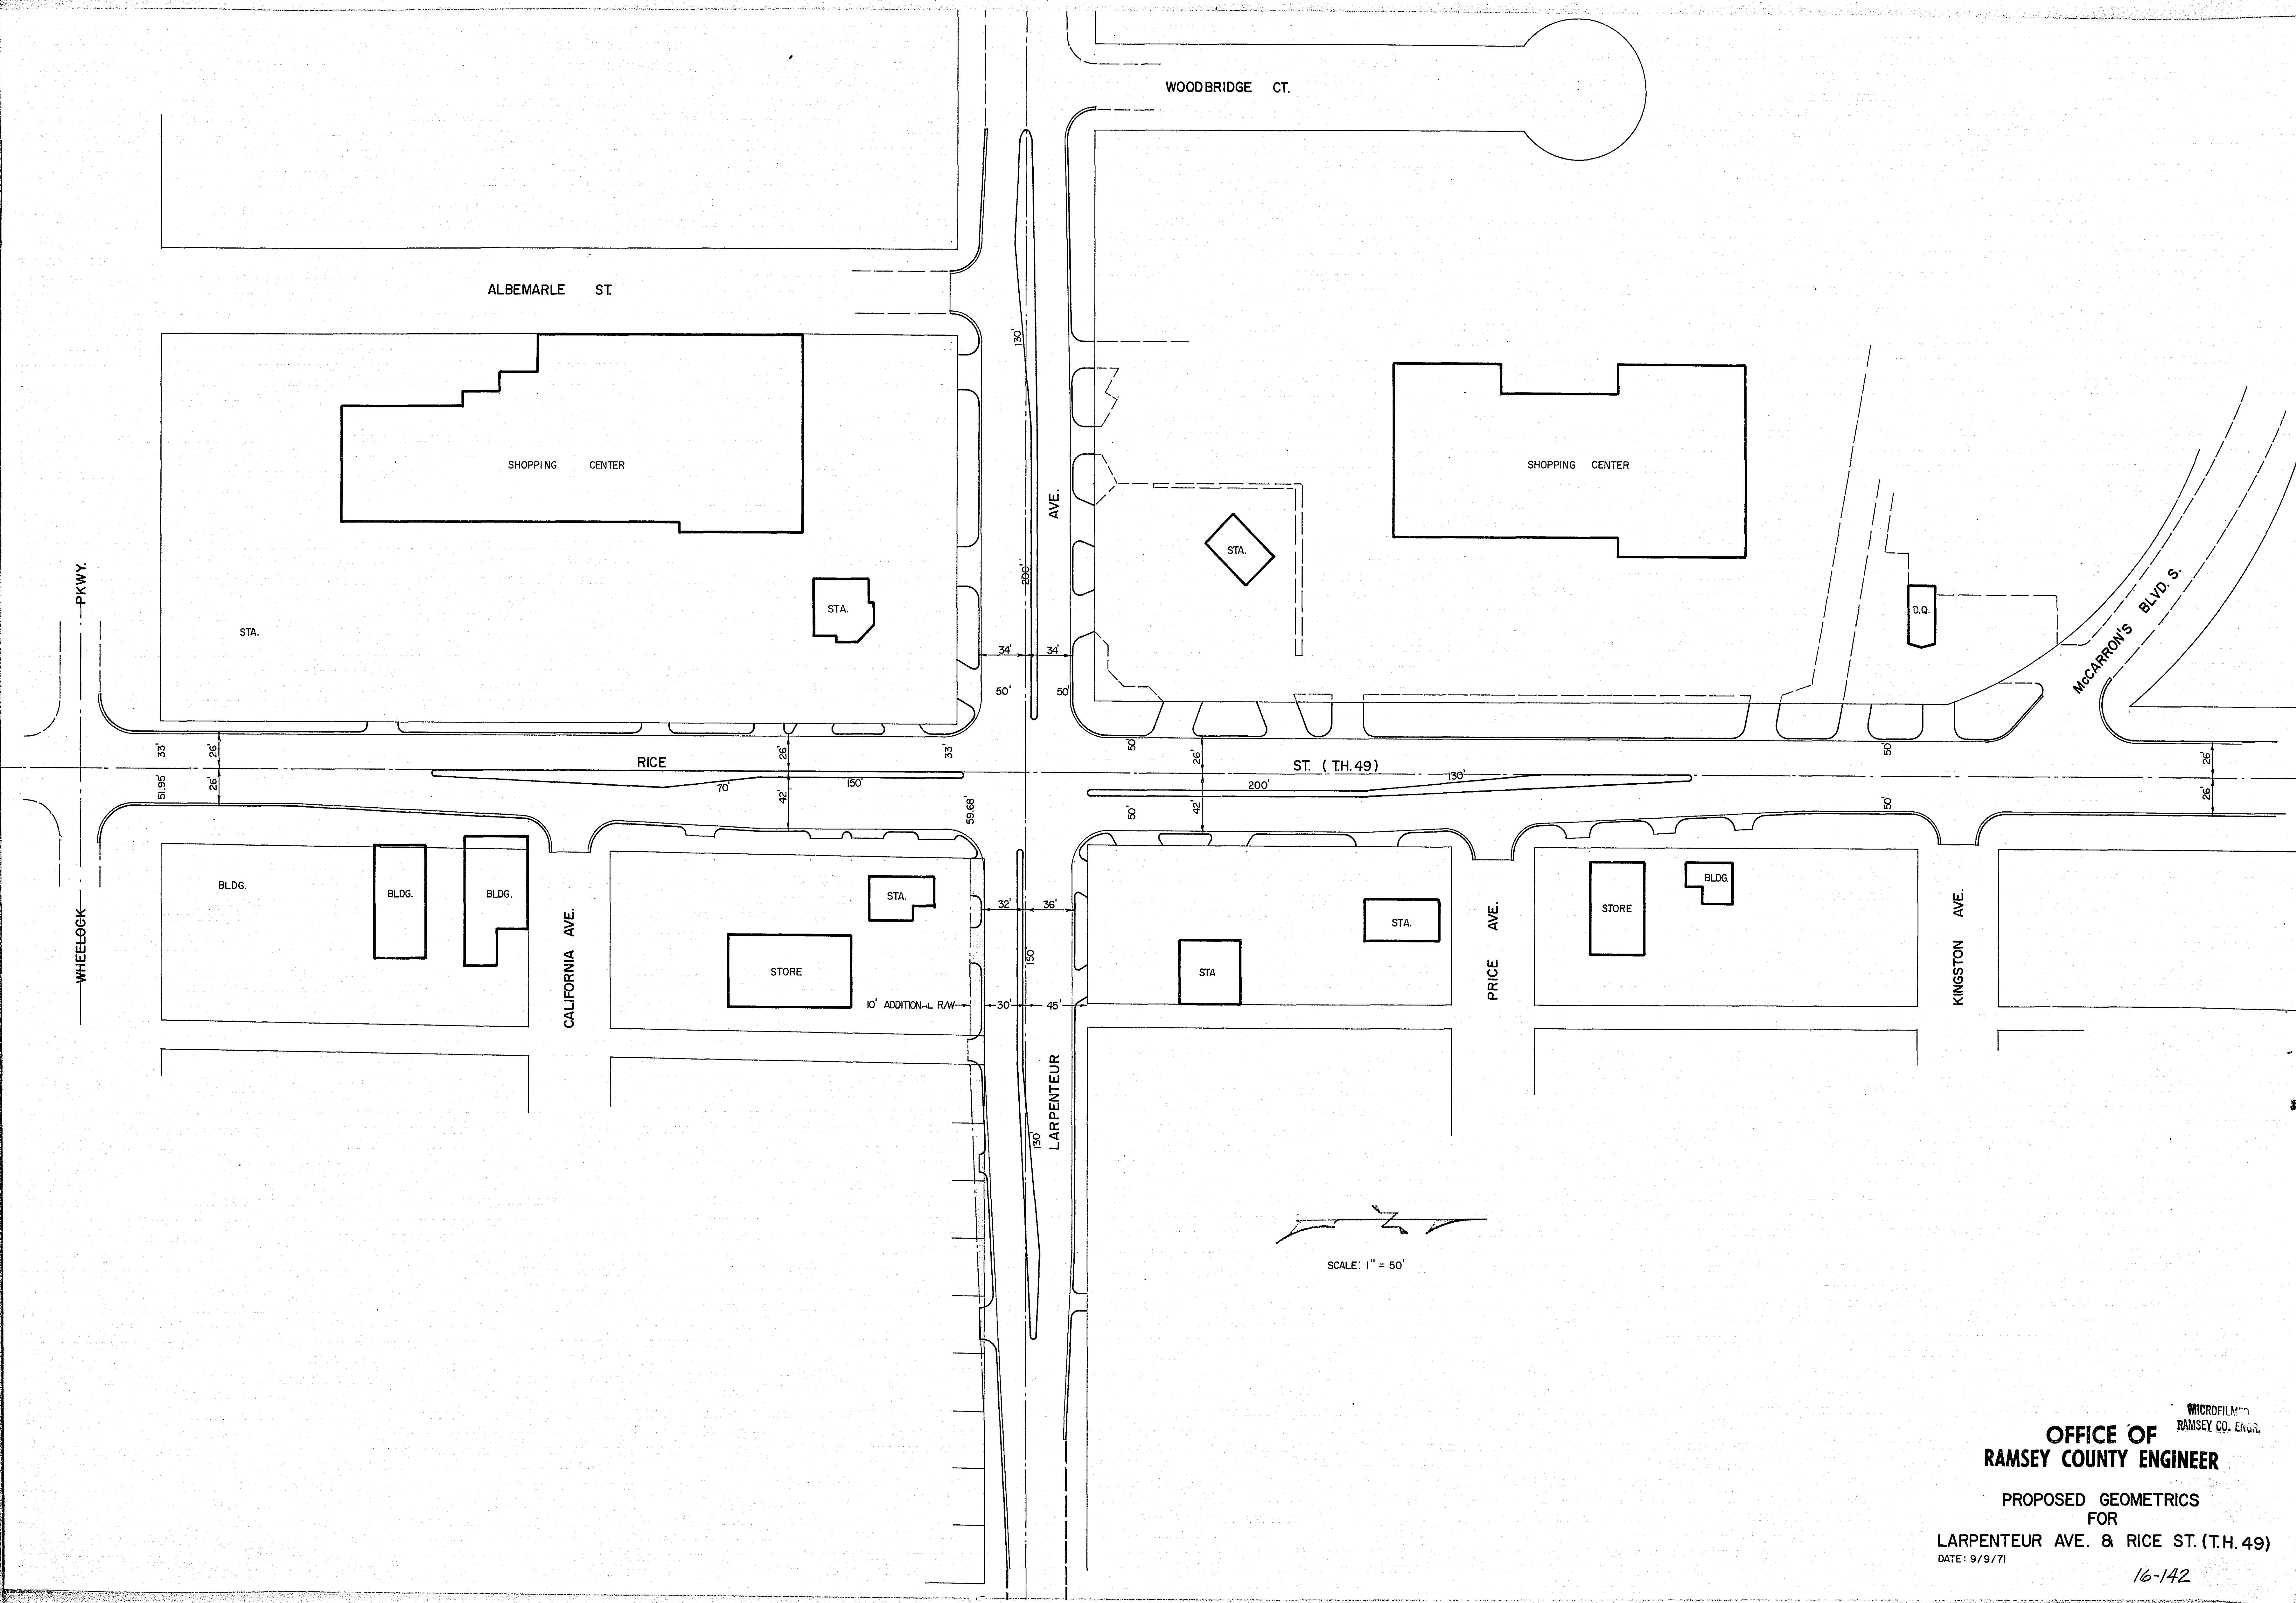

MICROFILMED
RAMSEY CO. ENGR.

**OFFICE OF
RAMSEY COUNTY ENGINEER**

PROPOSED GEOMETRICS
FOR
LARPENTEUR AVE. & RICE ST. (T.H. 49)
DATE: 9/9/71

16-142