

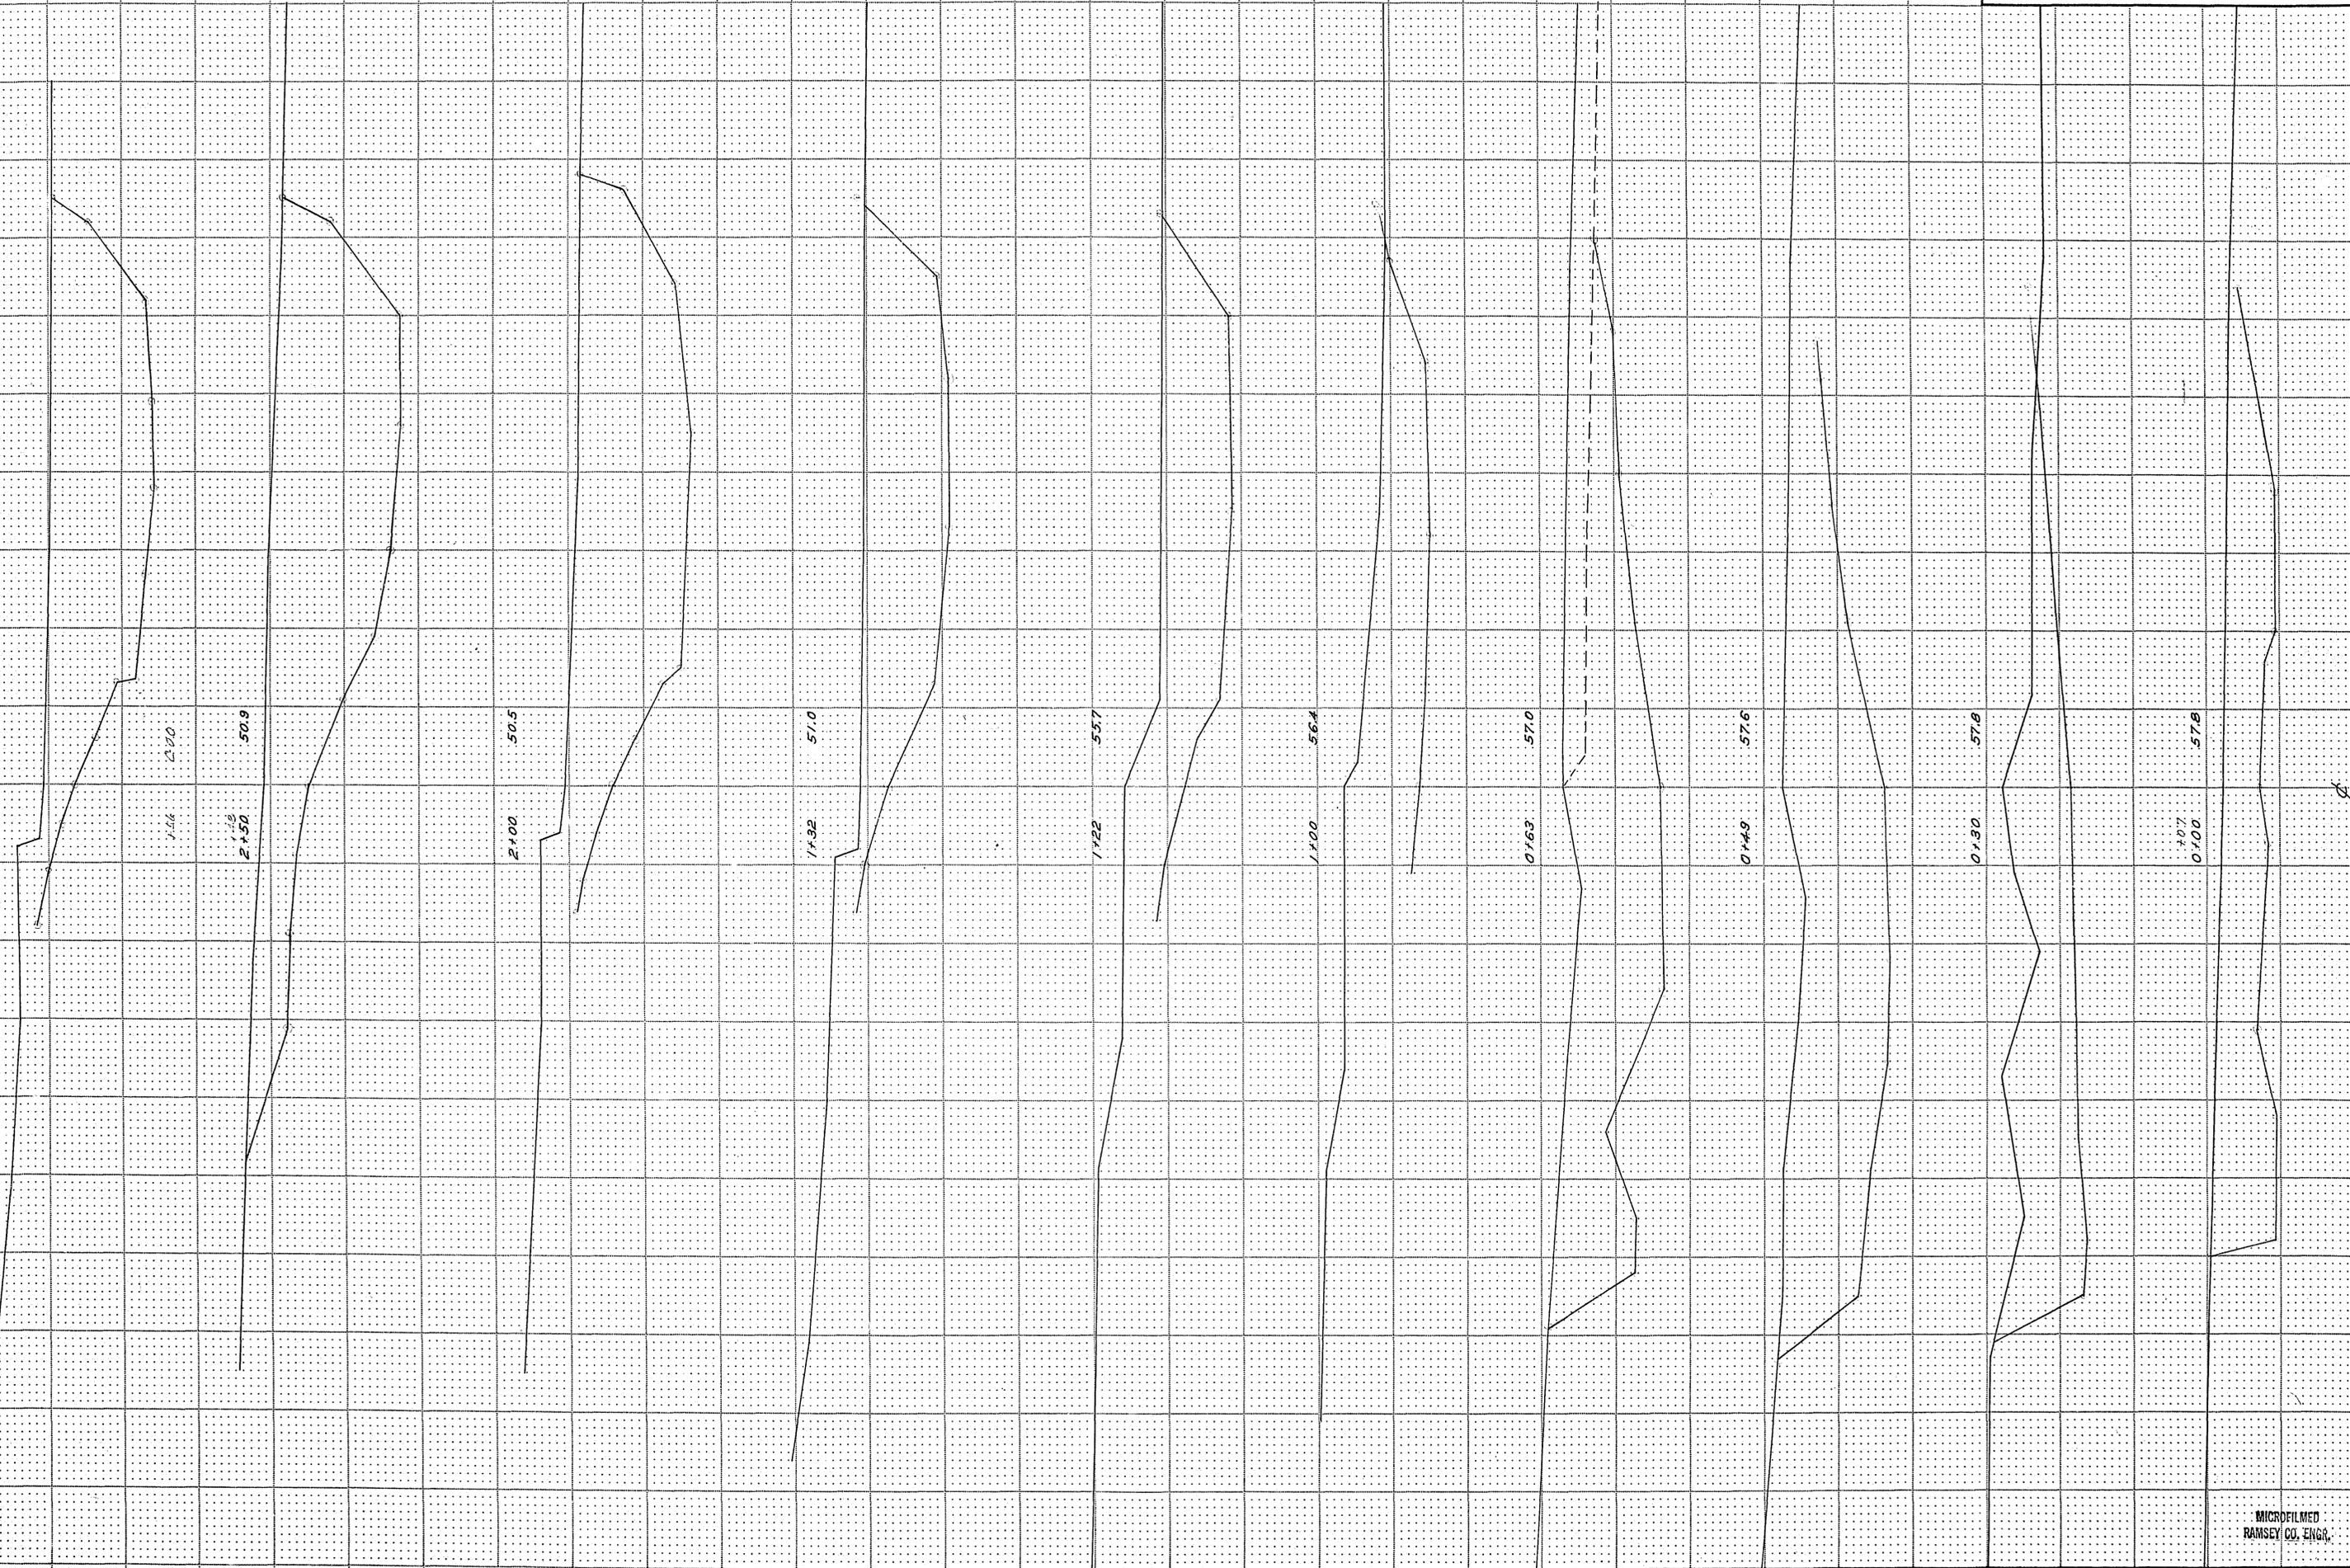


17.57 50.8

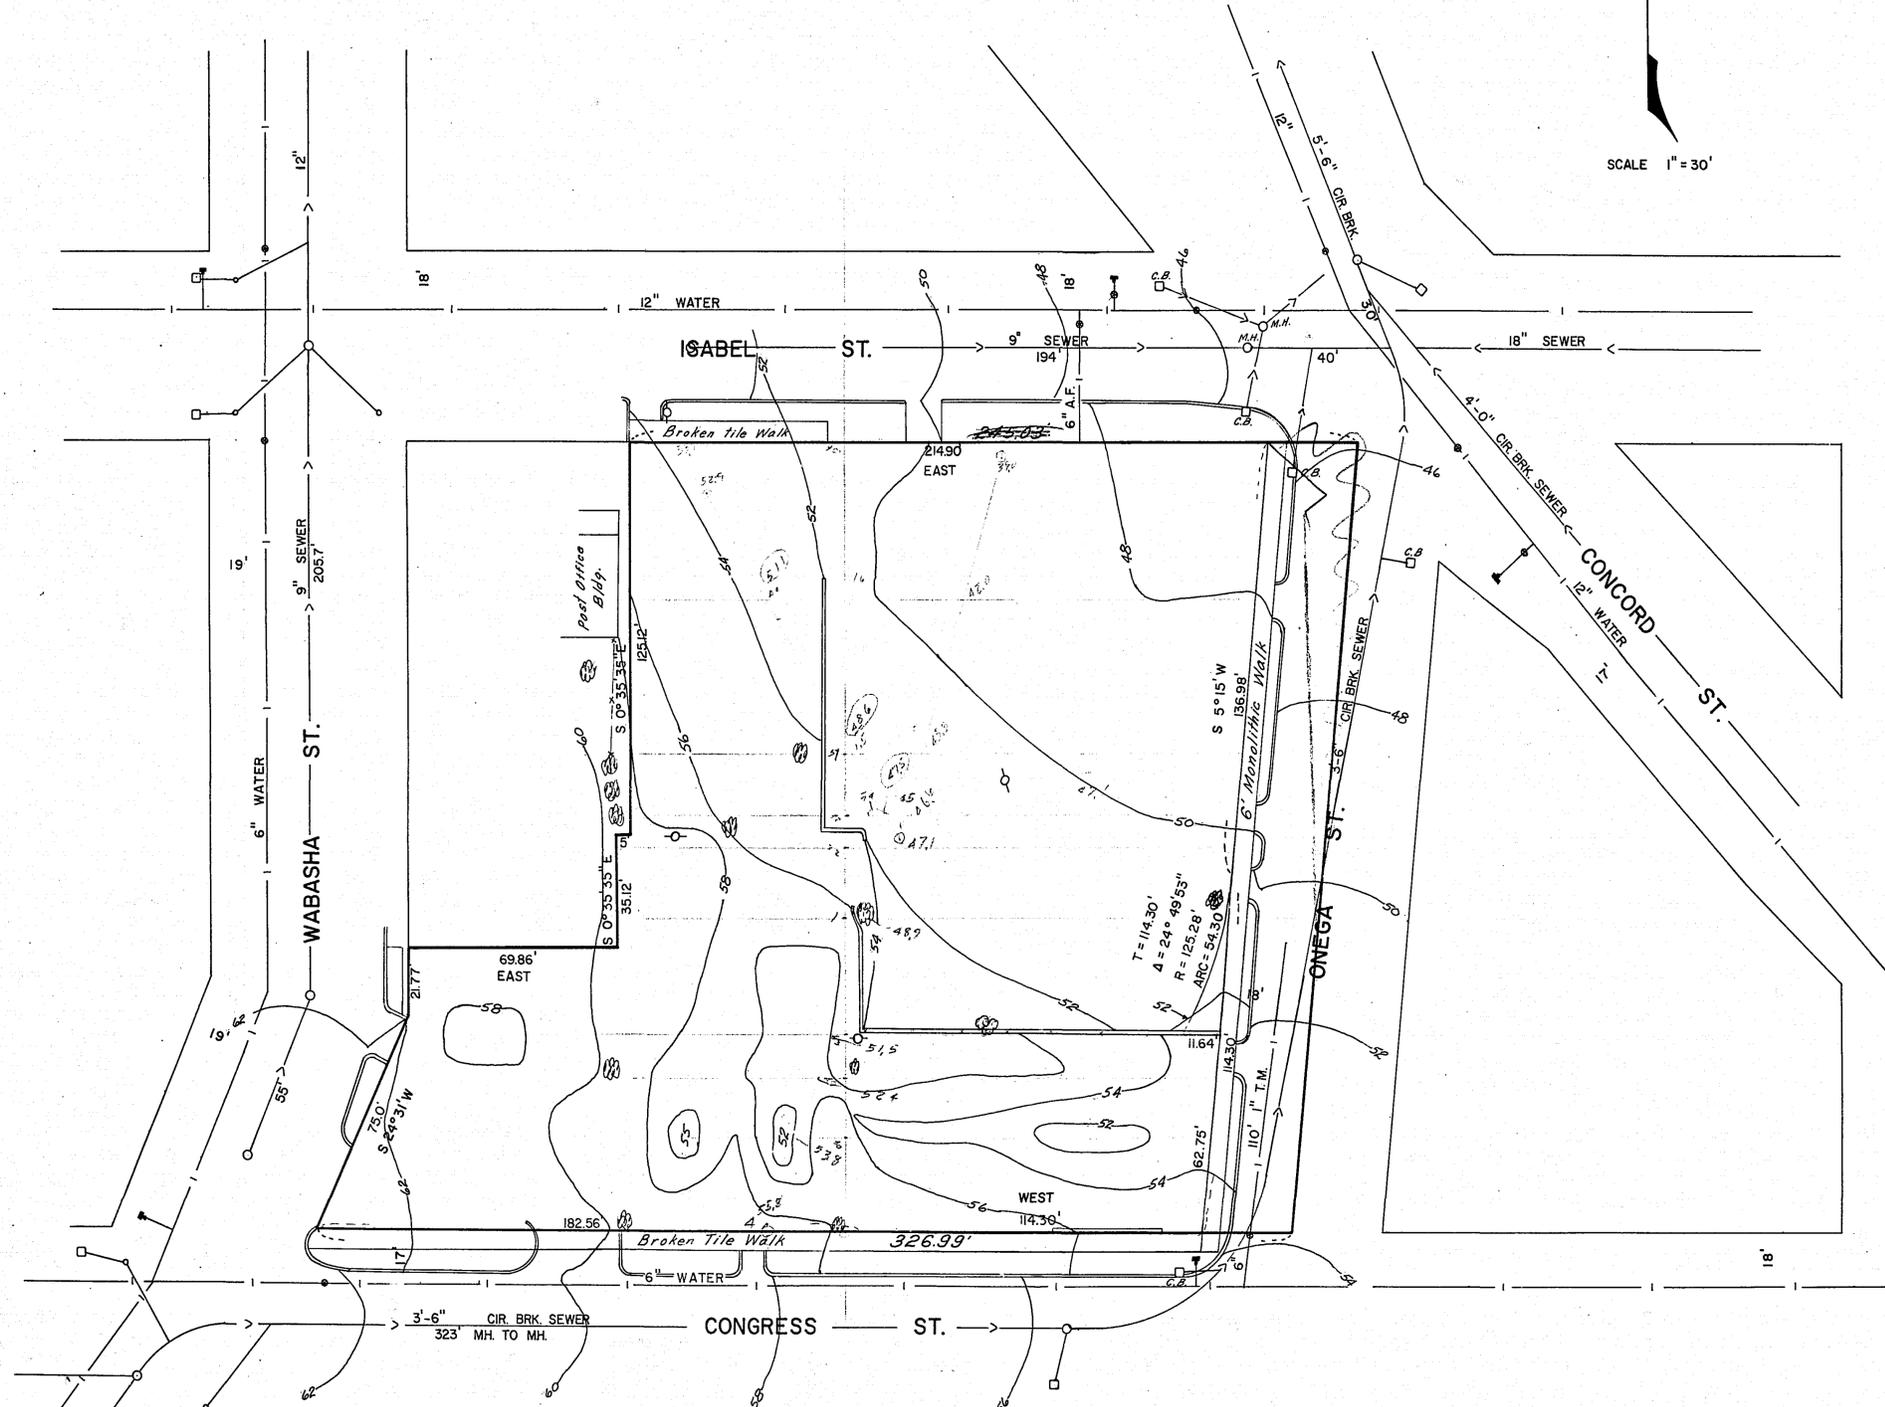

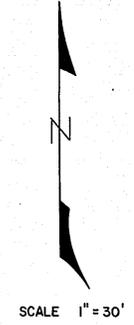

B.M. ELEV. 66.42
TOP HYD. N.W. COR. CONGRESS
AND WABASHA ST.

B.M. ELEV. 57.21
TOP HYD. N.W. COR. OMEGA
AND CONGRESS ST.

CONTOUR INTERVALS = 2'

RAMSEY COUNTY ENGINEERS DEPT.		
PROPOSED ICE ARENA SITE		
DISTRICT		43
DESIGNED	MICROFILMED RAMSEY CO. ENGR.	SURVEY E.K.
DRAWN		
CHECKED		REVISOR A-12-1972
DATE		