


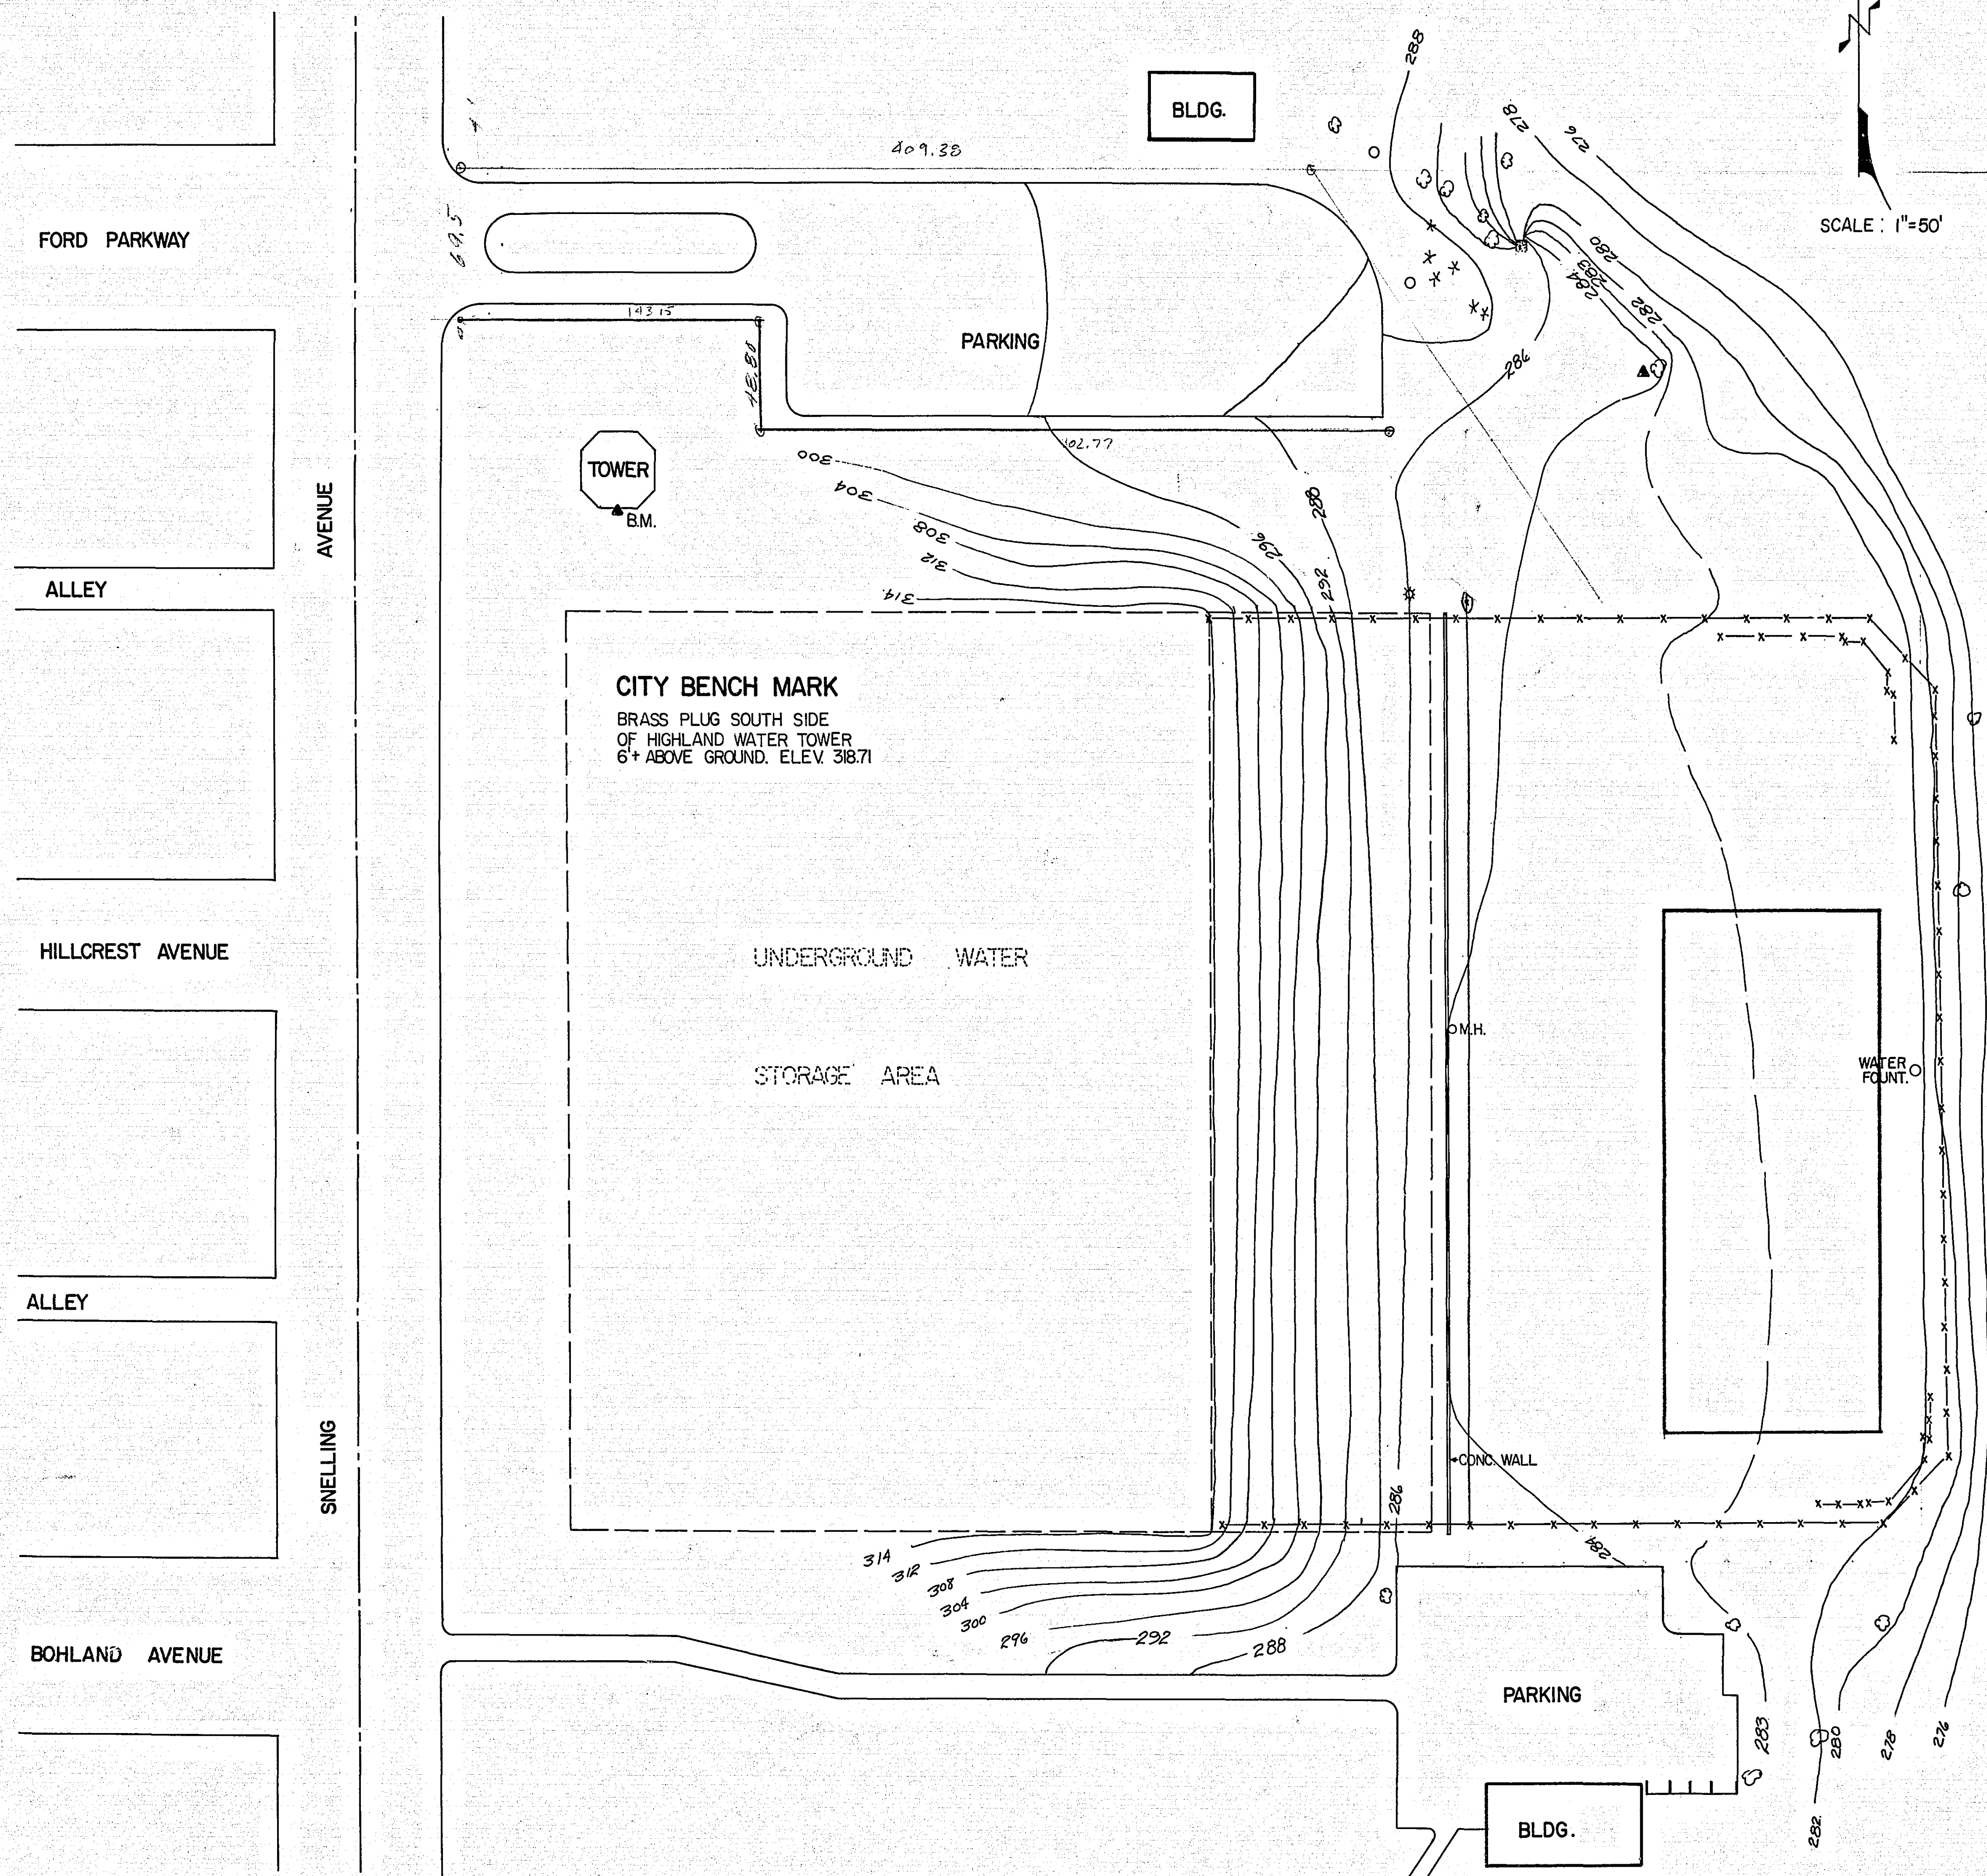

CONTOURS VARY 1' TO 4'

| RAMSEY COUNTY ENGINEERS DEPT. |                               |        |
|-------------------------------|-------------------------------|--------|
| PROPOSED ICE ARENA SITE       |                               |        |
| DISTRICT                      |                               | 47     |
| DESIGNED                      | MICROFILM<br>RAMSEY CO. ENGR. | SURVEY |
| DRAWN<br>K.S.G.               |                               | FK.    |
| CHECKED<br>F.K.               | BY:                           |        |
|                               | DATE: 4-72                    | FILE:  |