


SE, GUTTERS AND DOWNSPOUTS - SCALE 1/8" = 1'-0"

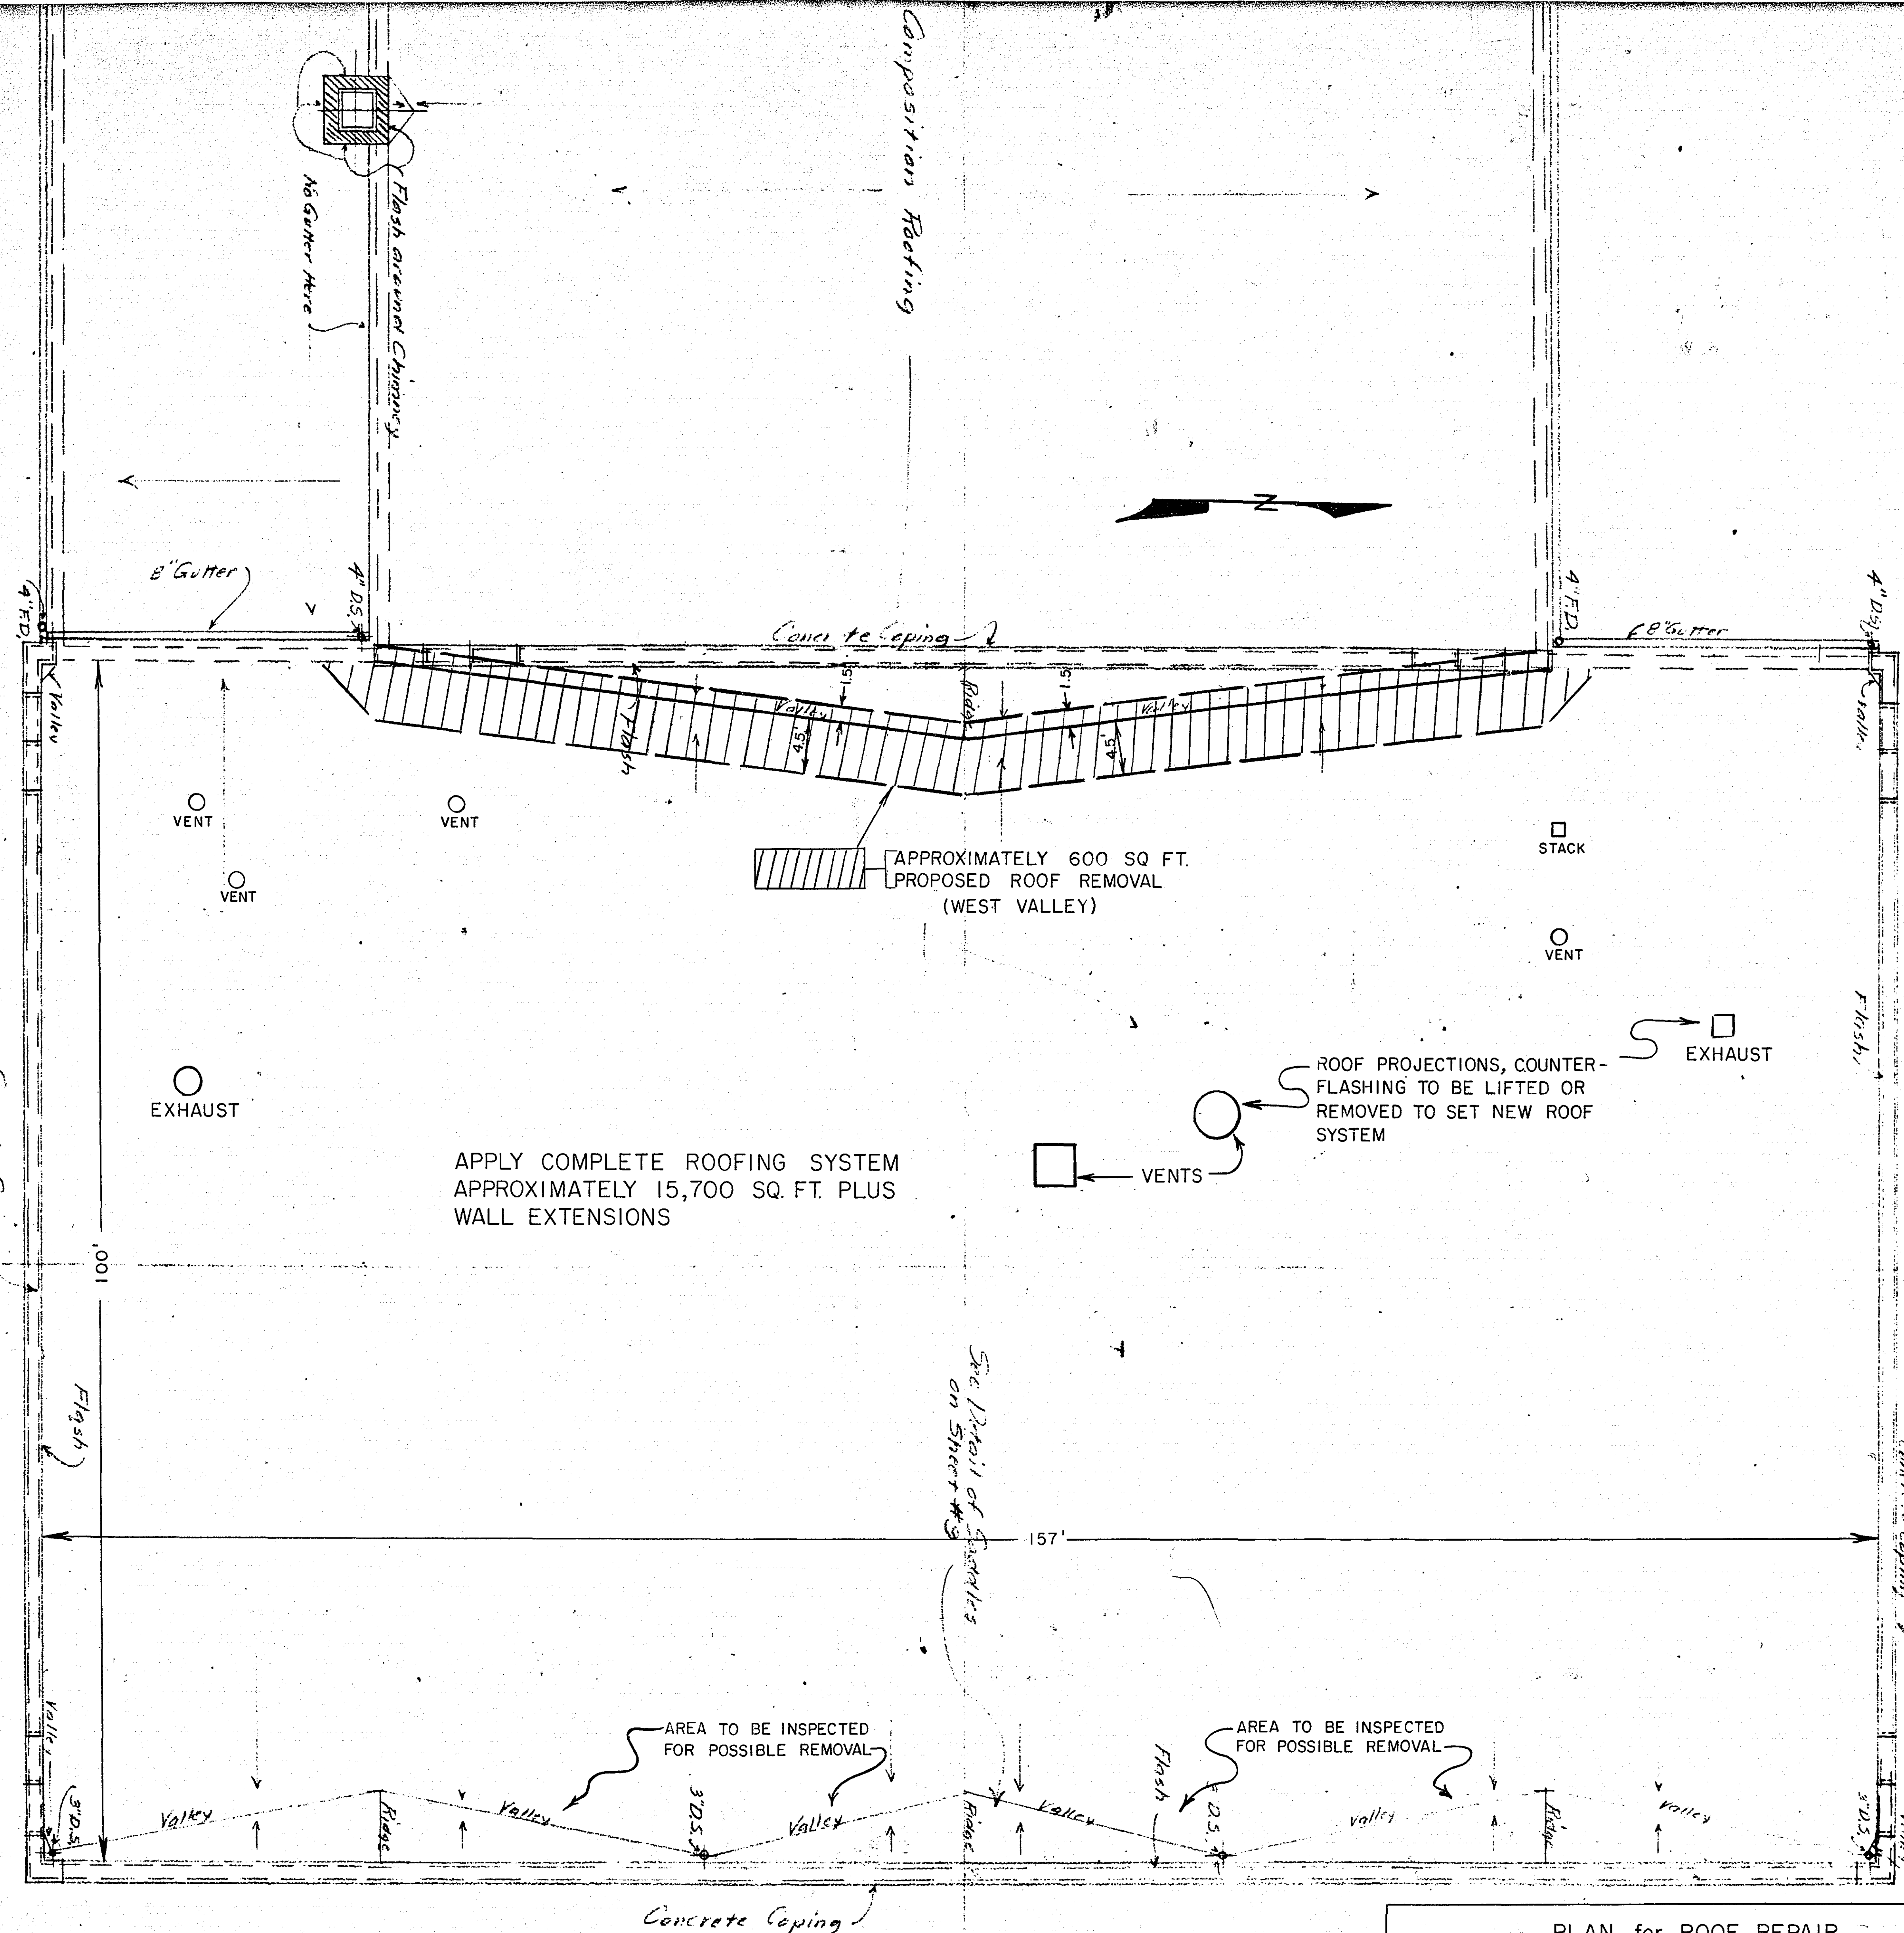

PLAN for ROOF REPAIR
EAST END RAMSEY COUNTY HIGHWAY GARAGE
SCALE 1/8" = 1'-0" DRAWN BY R.P.C. DATE 7-19-73

MICROFILMED
RAMSEY CO. ENGR.